



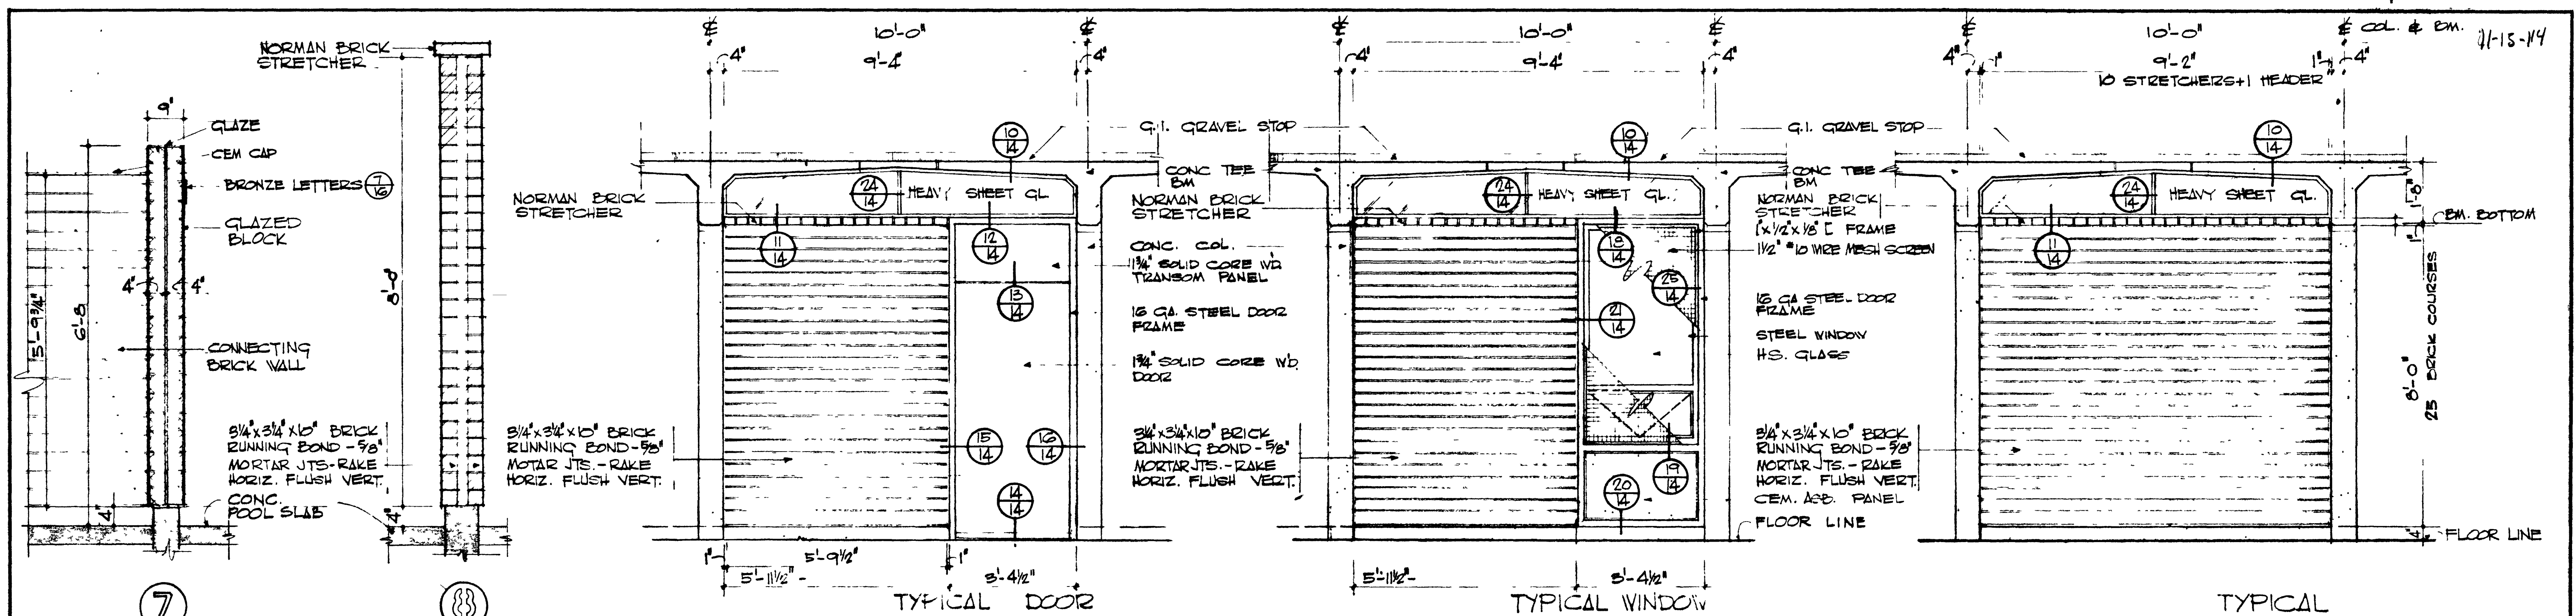


EXTERIOR WALL DETAILS
SCALE 3/4" = 1'-0"


BAY ELEVATIONS
SCALE 1/2" = 1'-0"

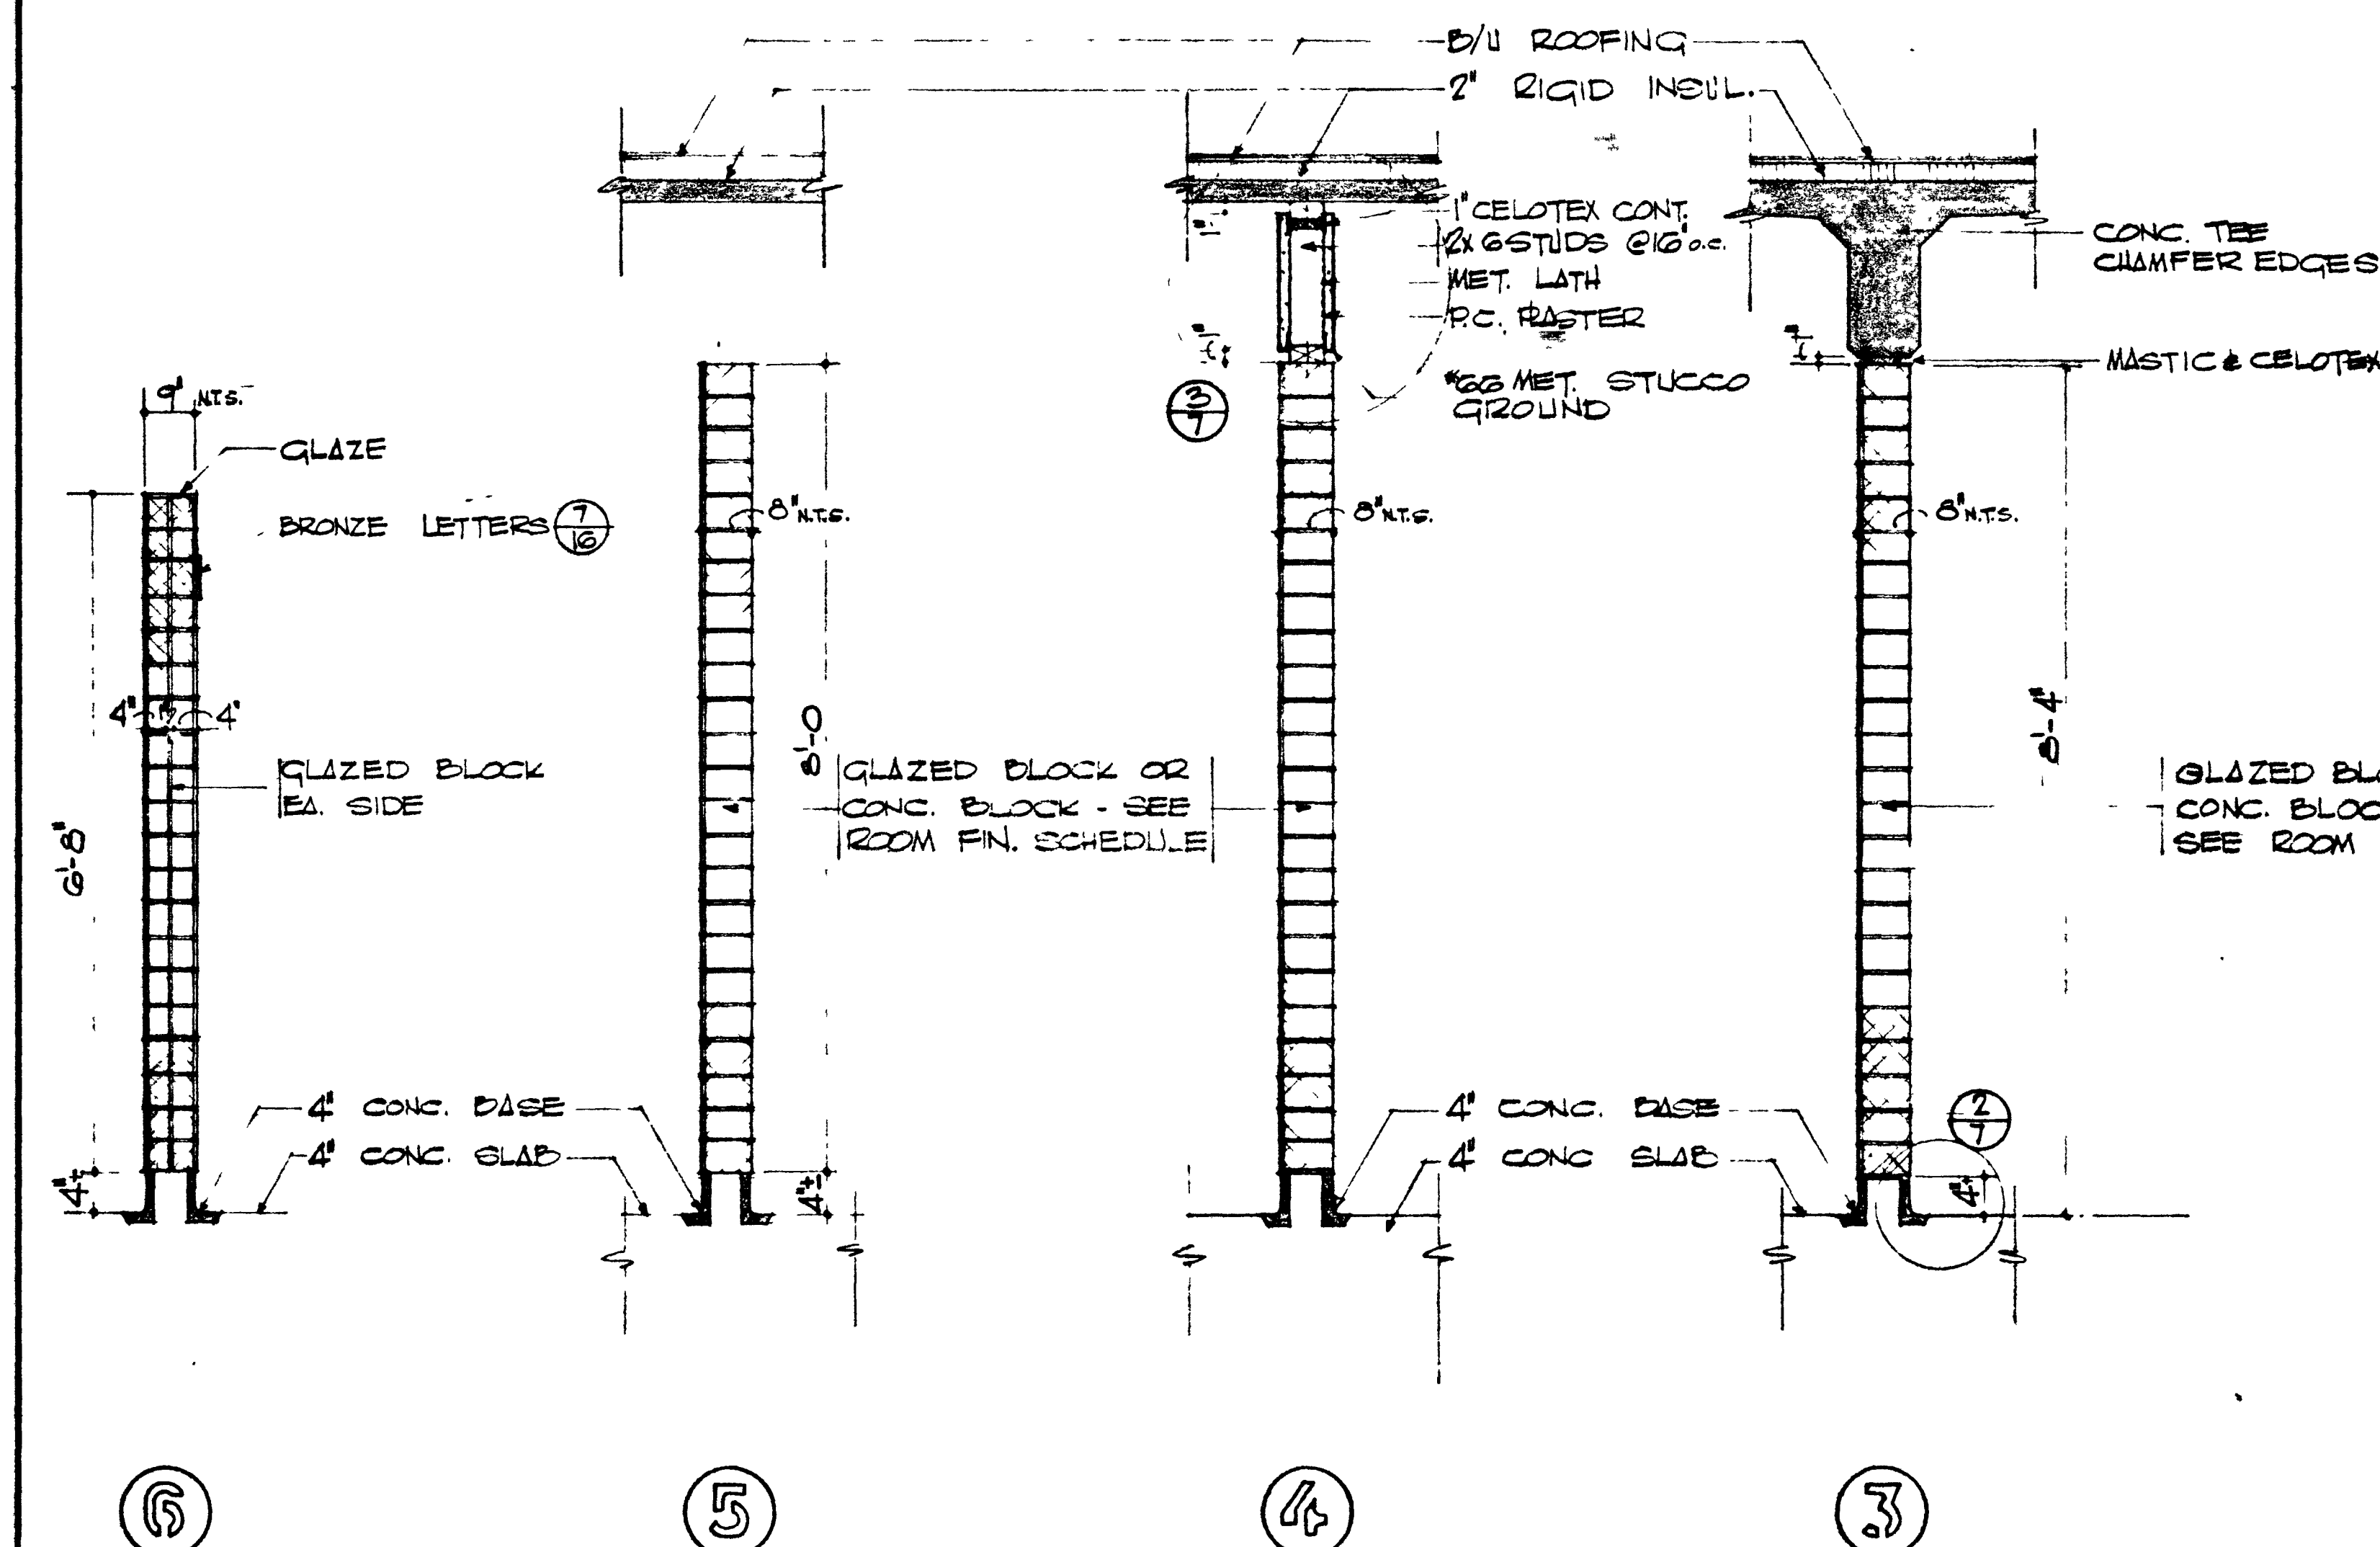


INTERIOR WALL SECTIONS
SCALE 3/4" = 1'-0"

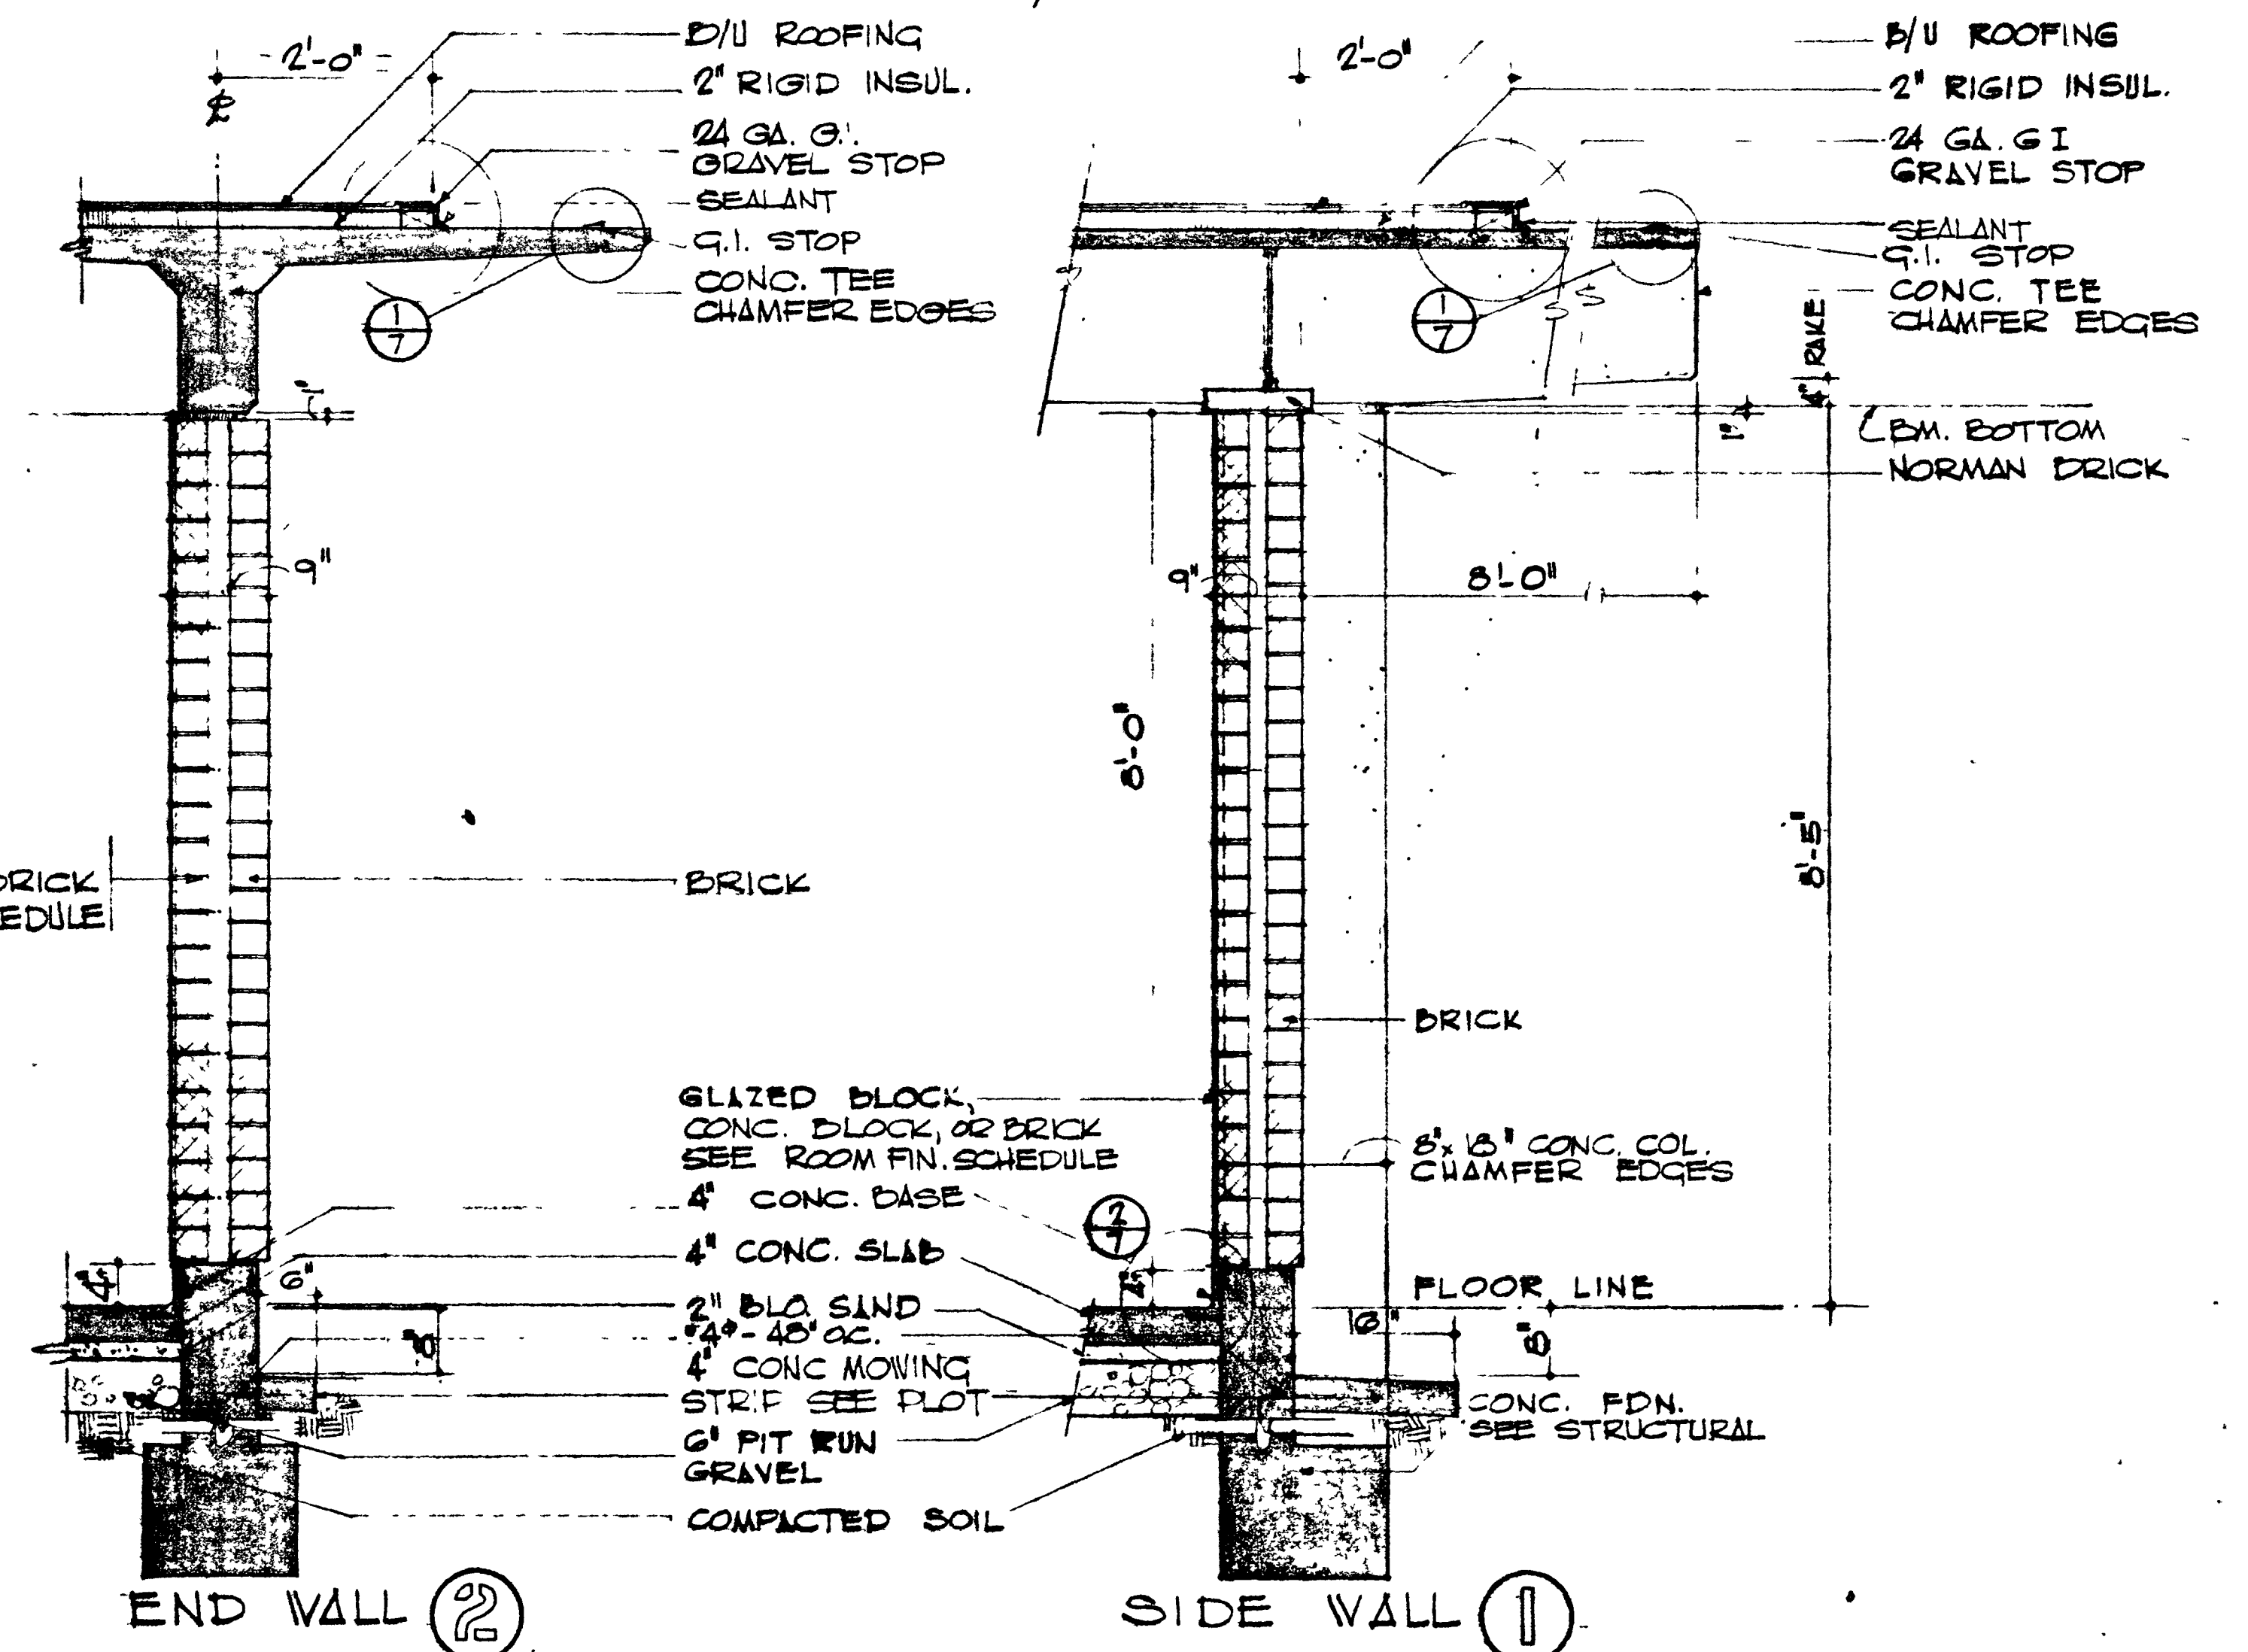

EXTERIOR WALL SECTIONS
SCALE 3/4" = 1'-0"

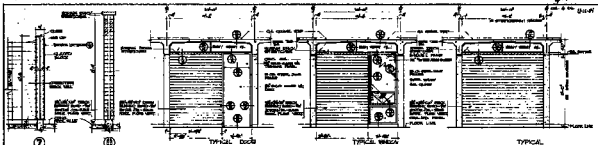

DAY ELEVATIONS

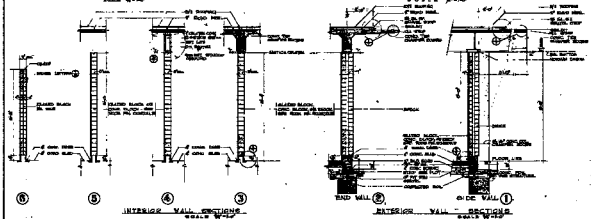

DATE: 1-27-68	KUPLITT - HENDERSON - BIRCH - PETERSEN	WALL DETAILS	DOOLITTLE PARK	DRAWN BY: 6
DESIGNED BY:	ASSOCIATES ARCHITECTS AIA		RENOVATION CENTER	
CHECKED BY:			1400 W. 14TH AVE. DENVER, CO. 80202	17