




MANAGER'S OFFICE DETAIL
SCALE 1/2" = 1'-0"

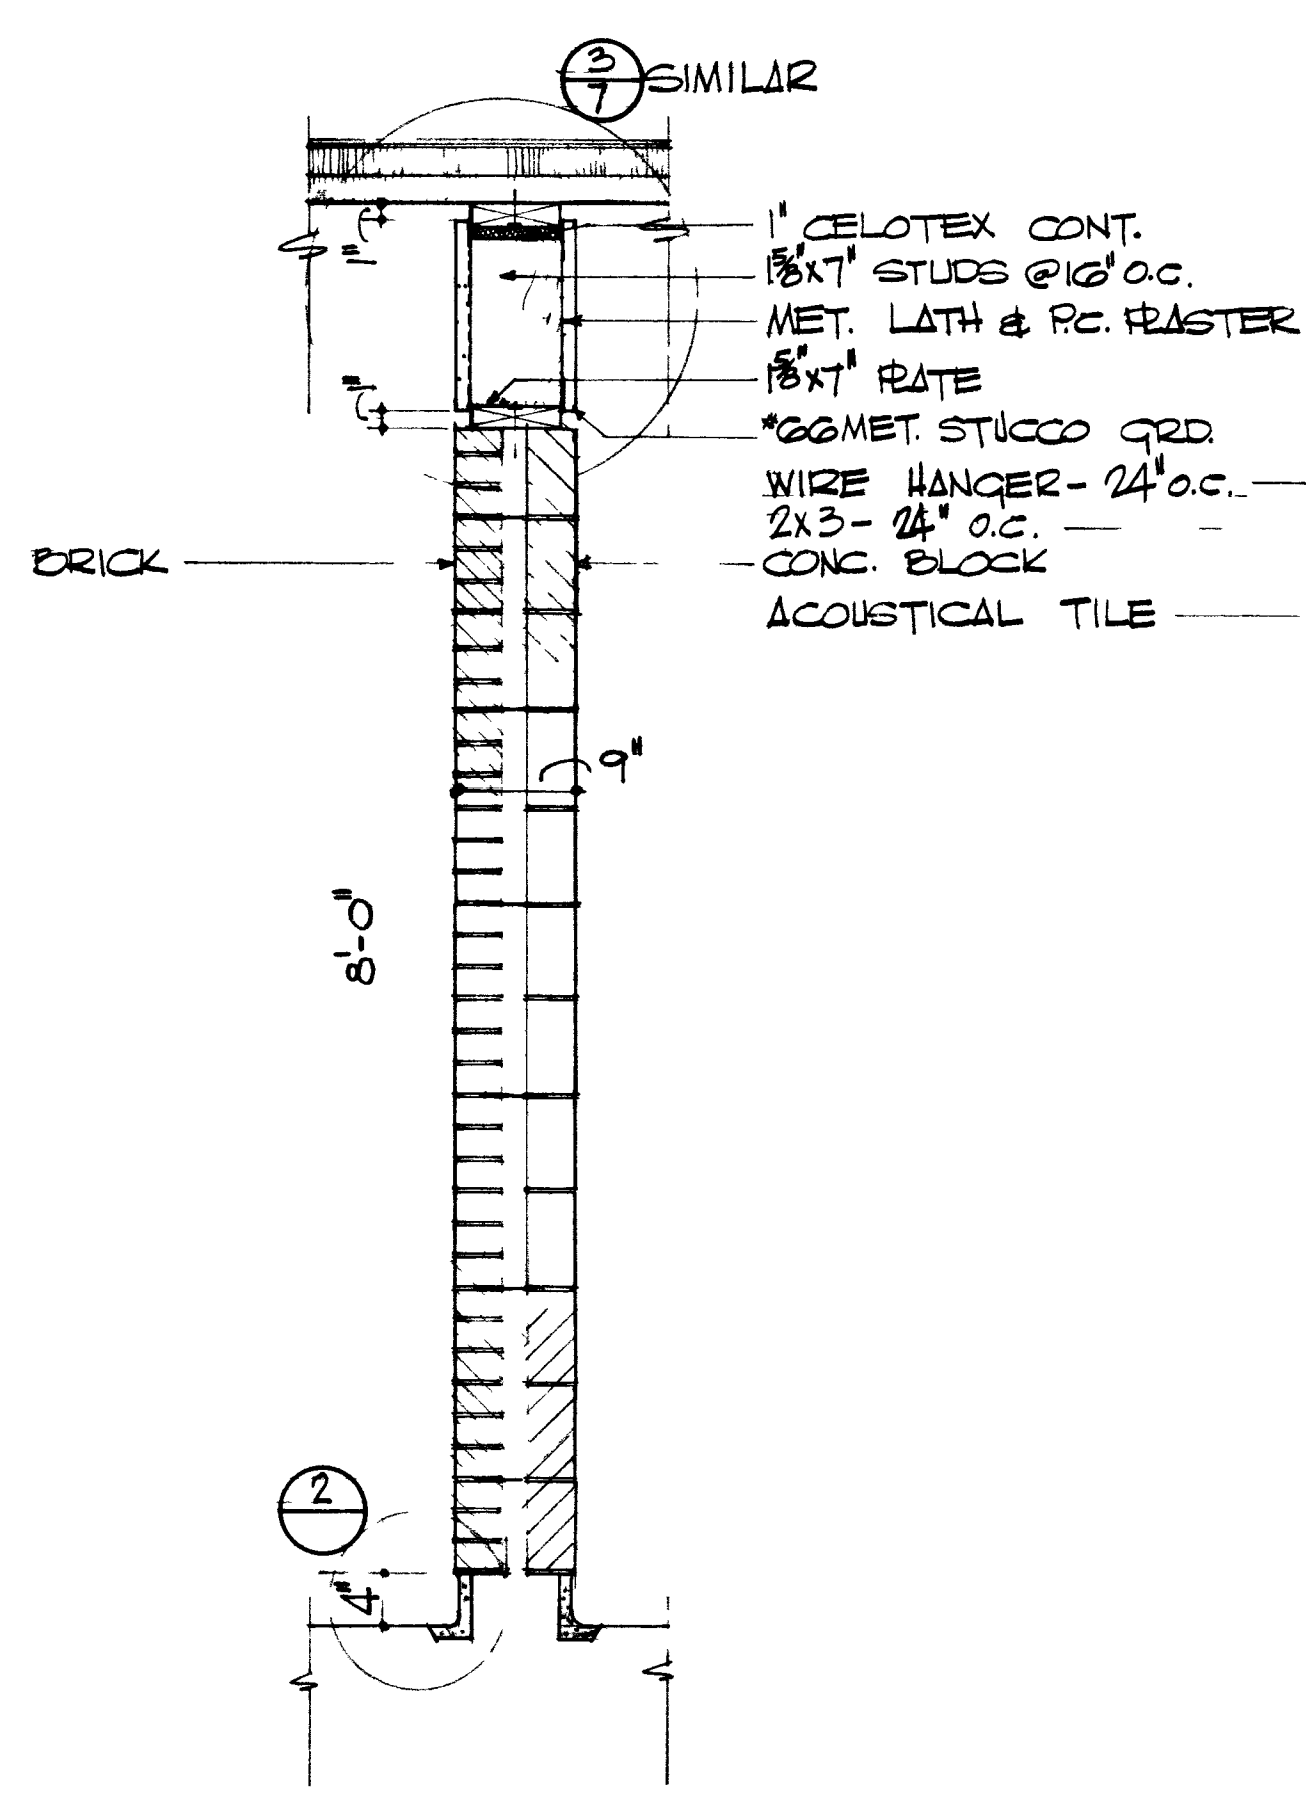


INTERIOR WALL SECTION (8)
SCALE 3/4" = 1'-0"

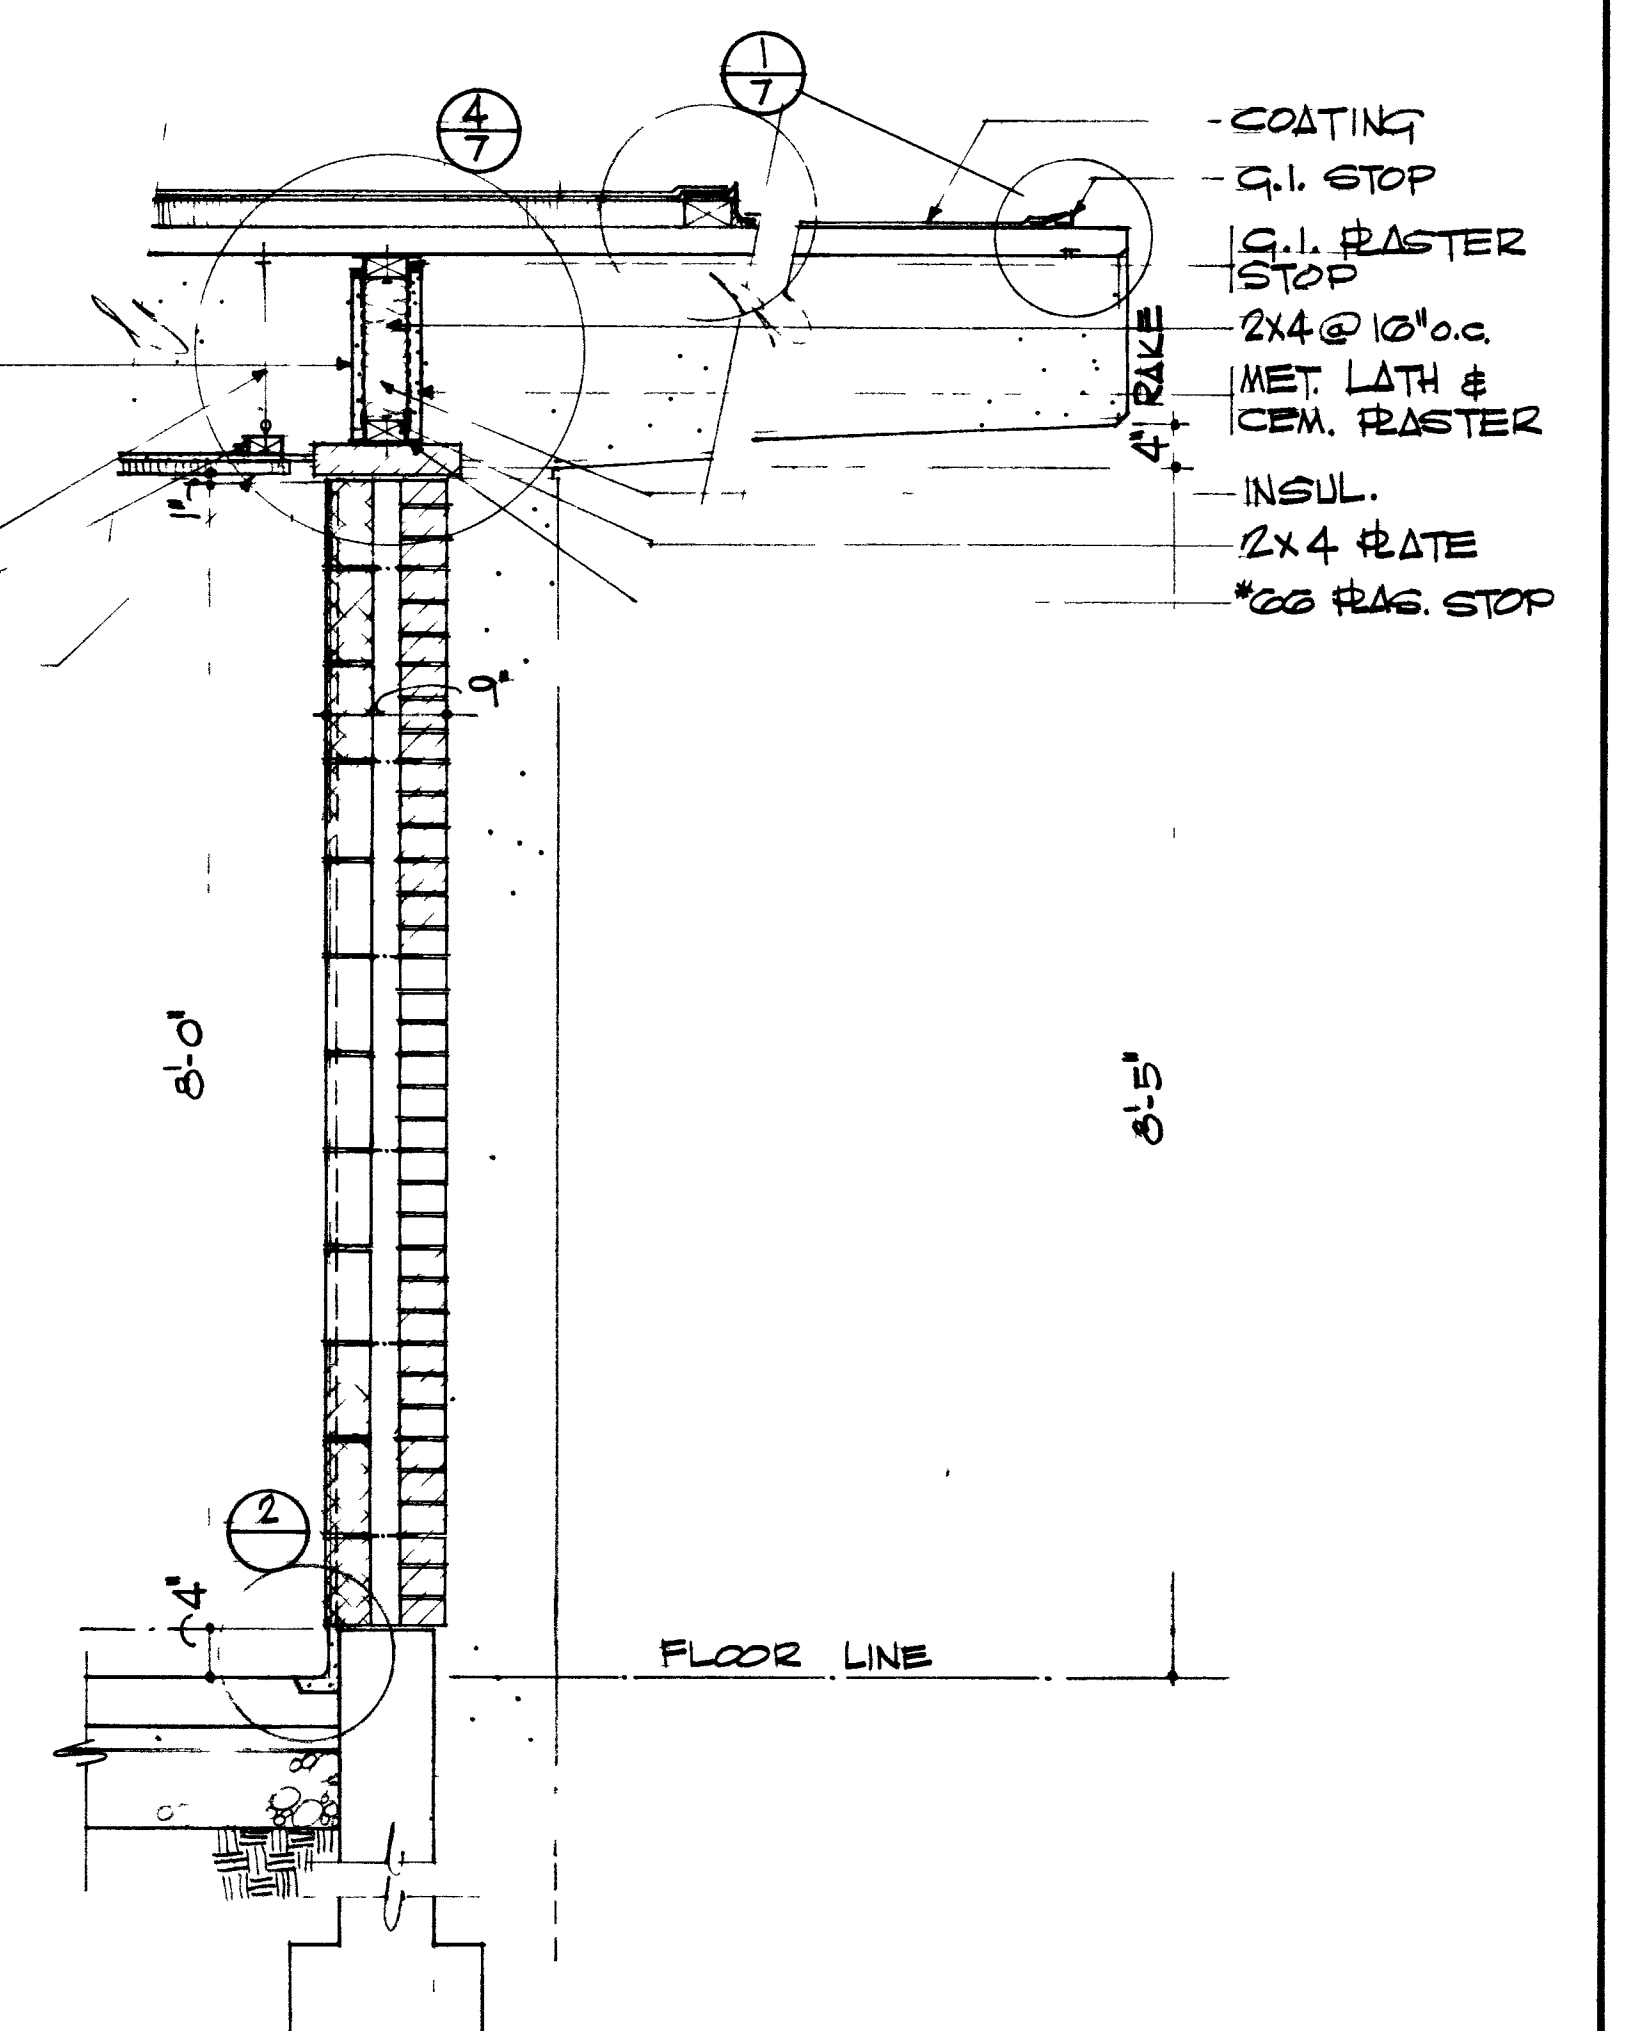


EXTERIOR WALL SECTION (7)
SCALE 3/4" = 1'-0"

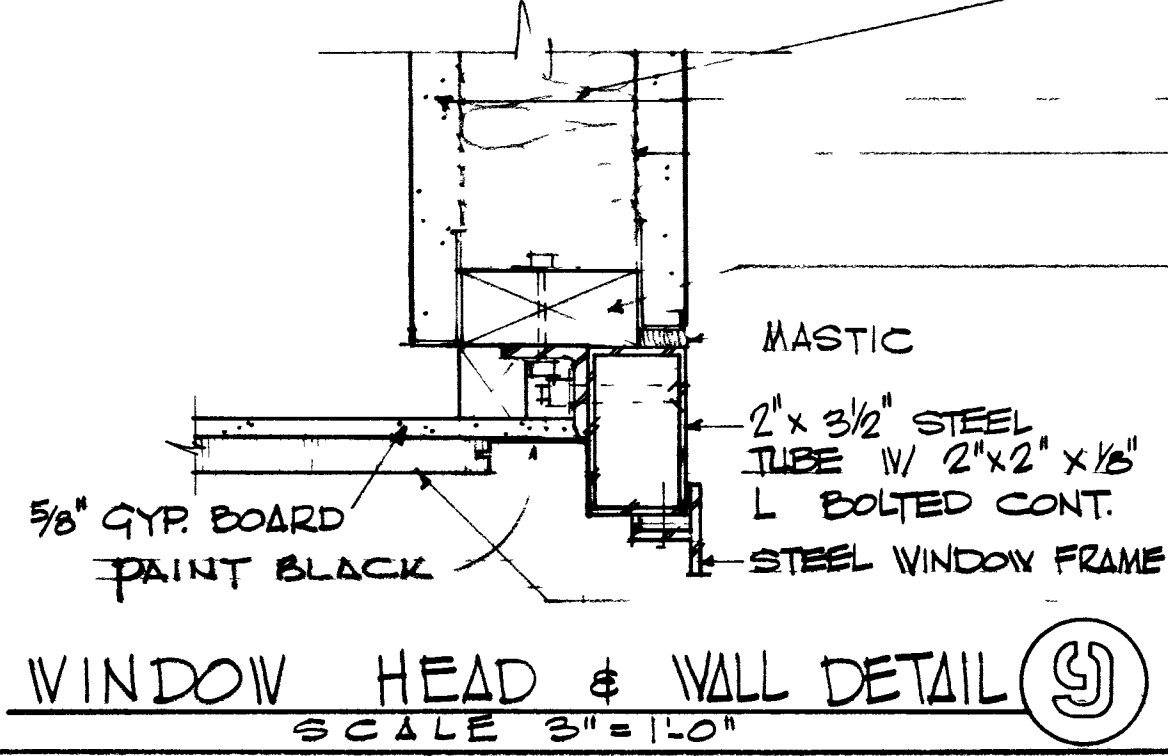


WINDOW HEAD & WALL DETAIL (9)
SCALE 3/4" = 1'-0"

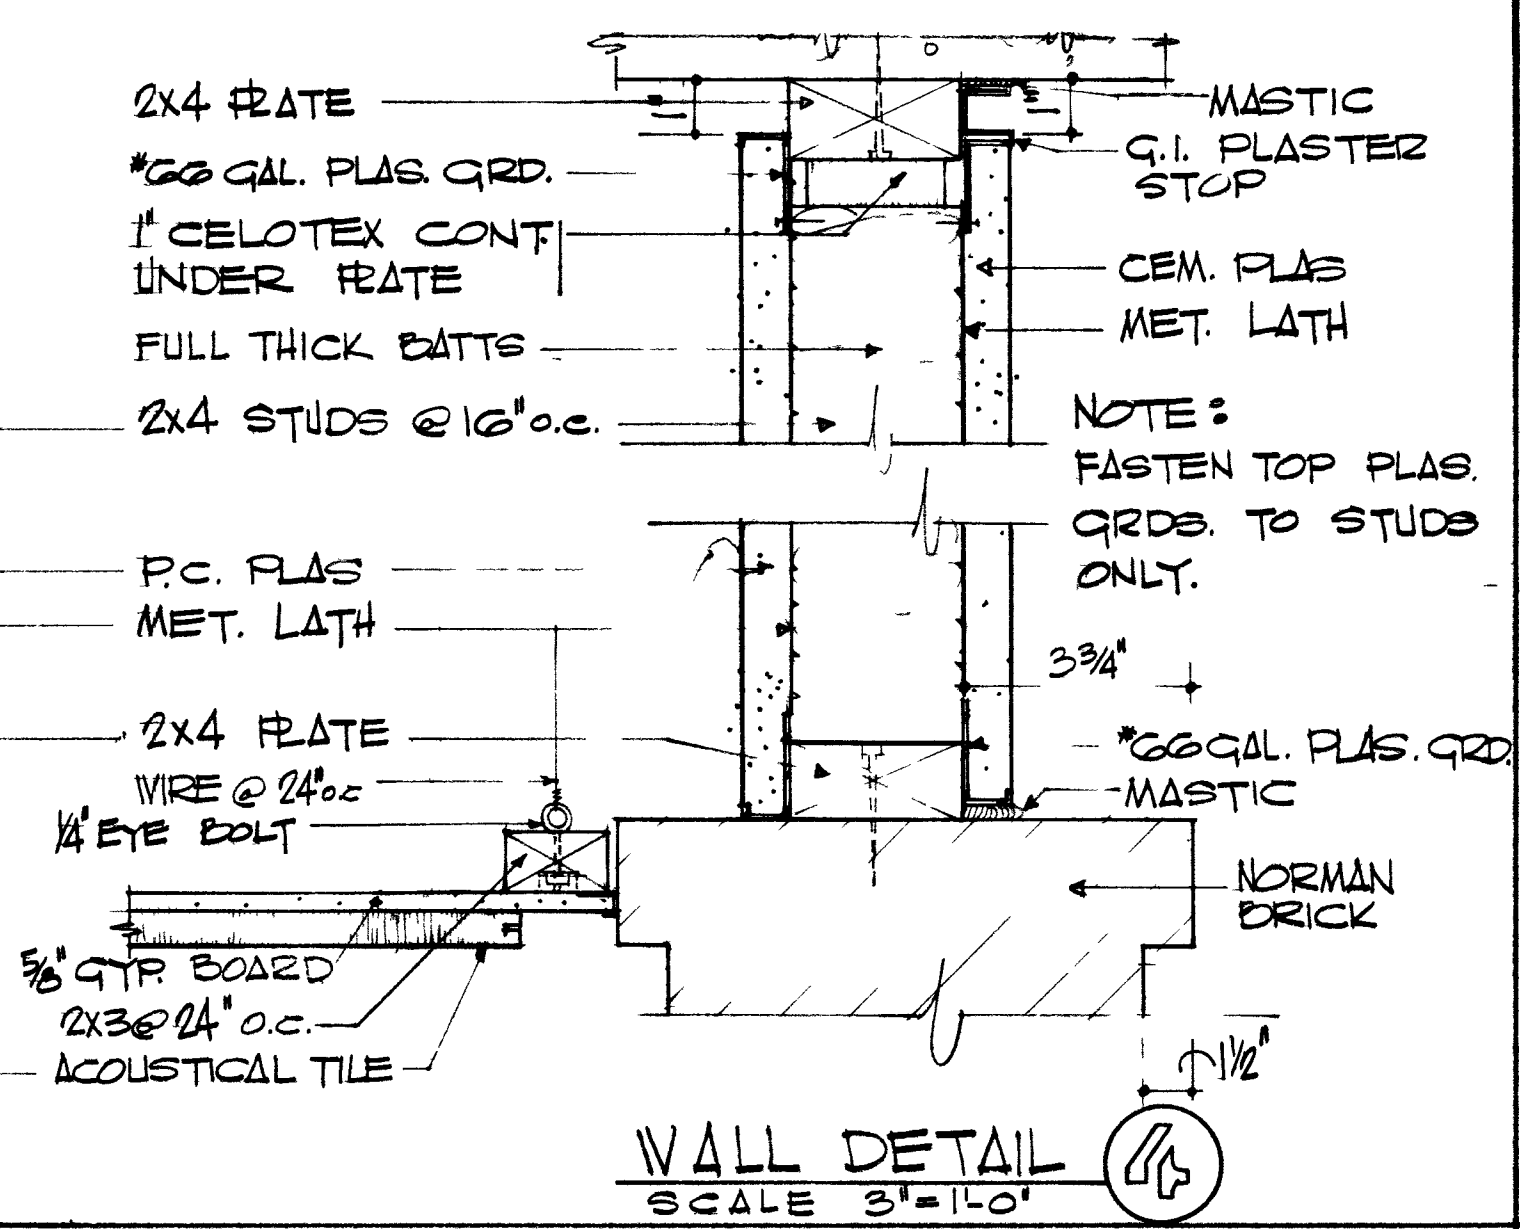


WALL DETAIL (10)
SCALE 3/4" = 1'-0"

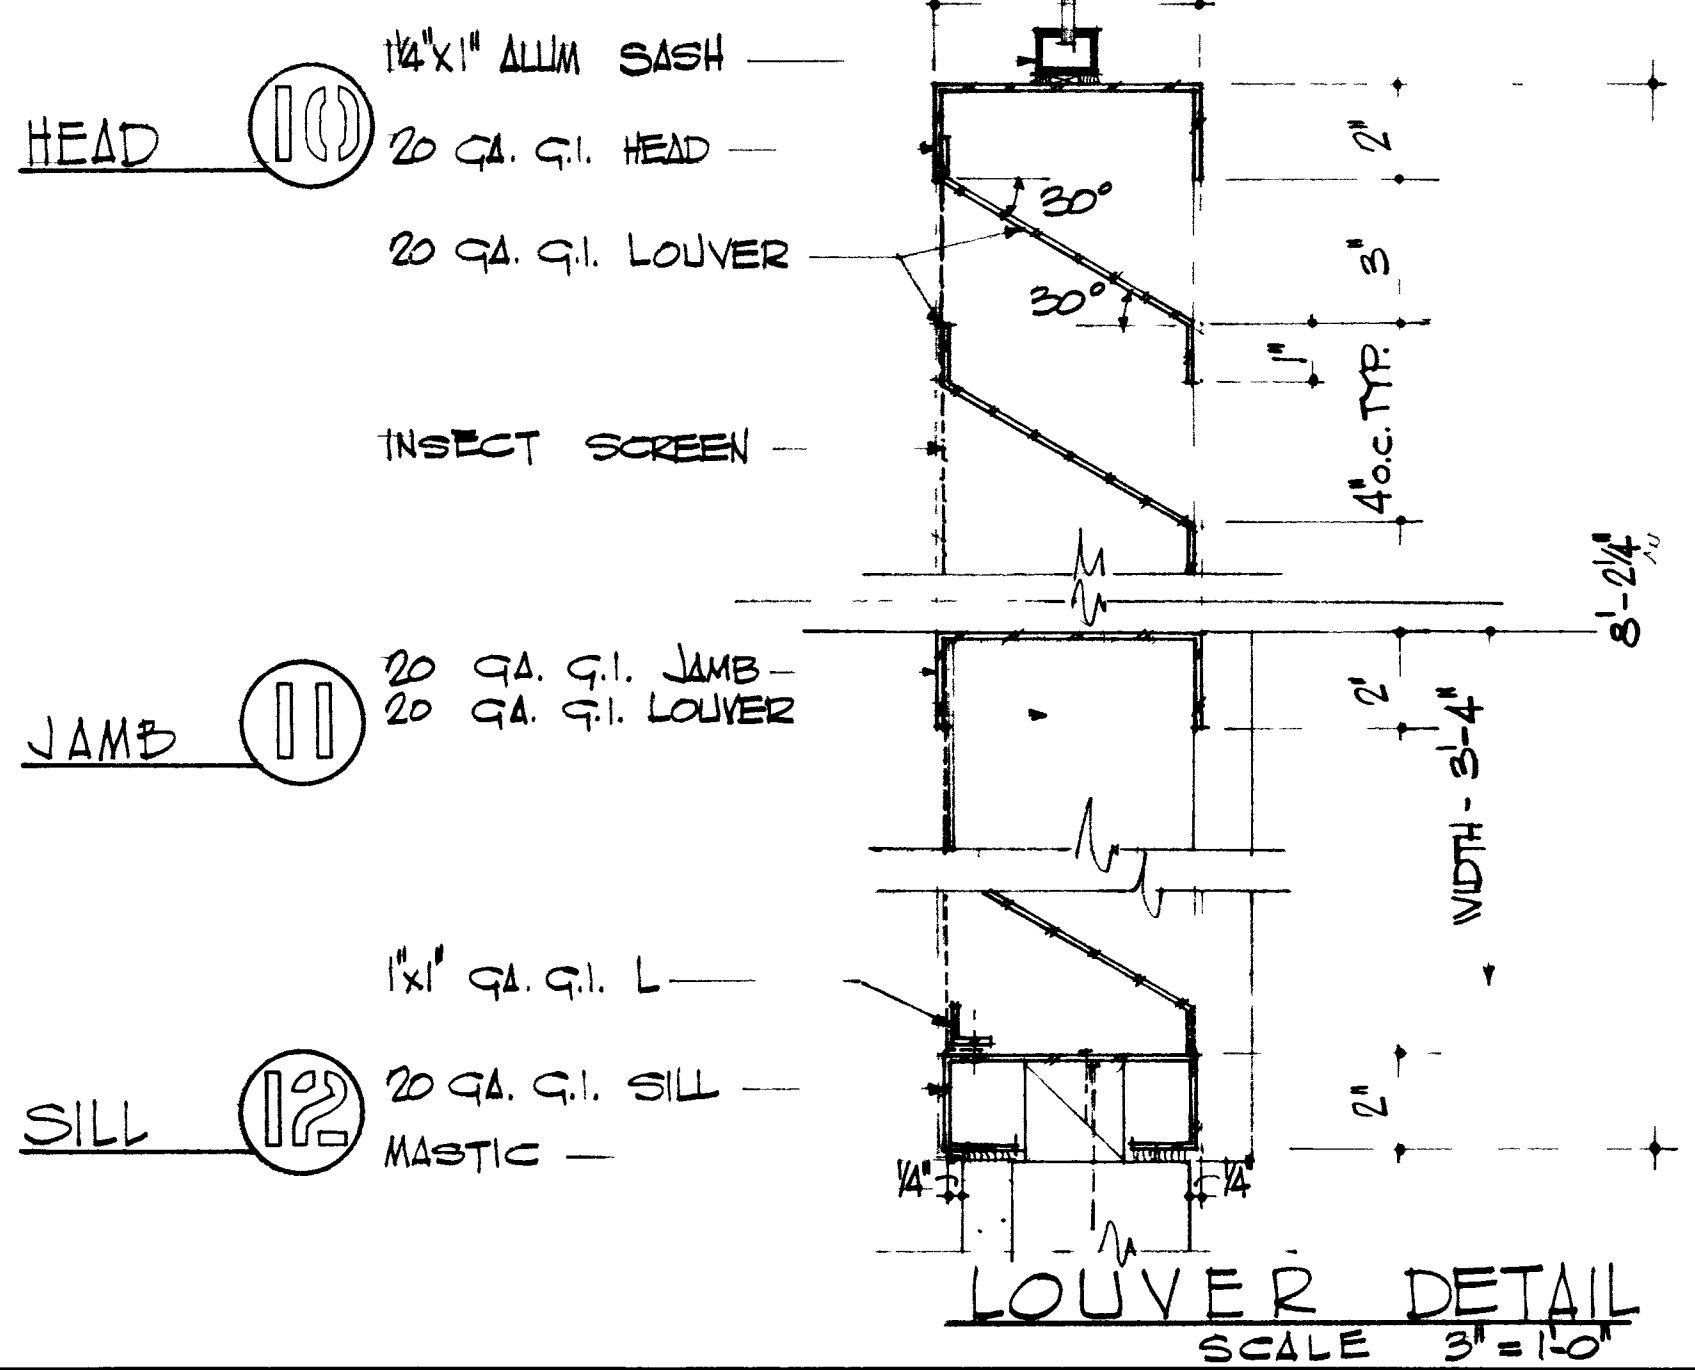


LOUVER DETAIL (11)
SCALE 3/4" = 1'-0"

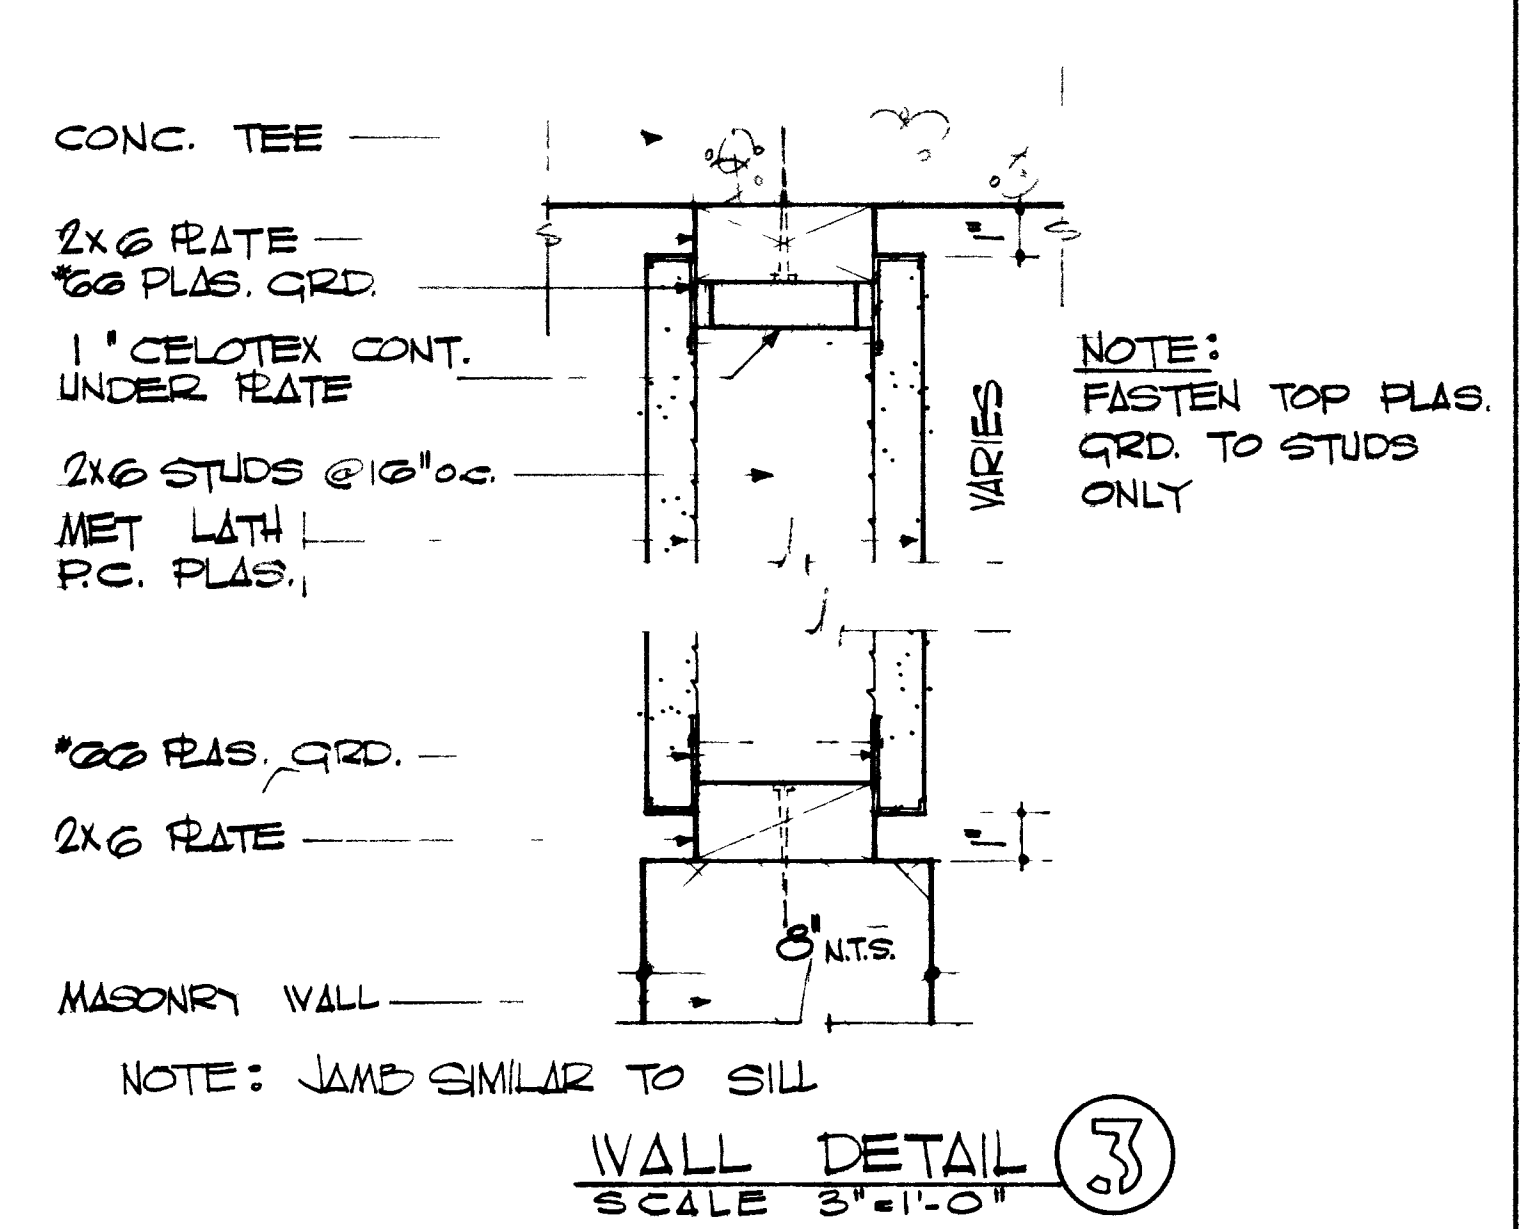

WALL DETAIL (12)
SCALE 3/4" = 1'-0"

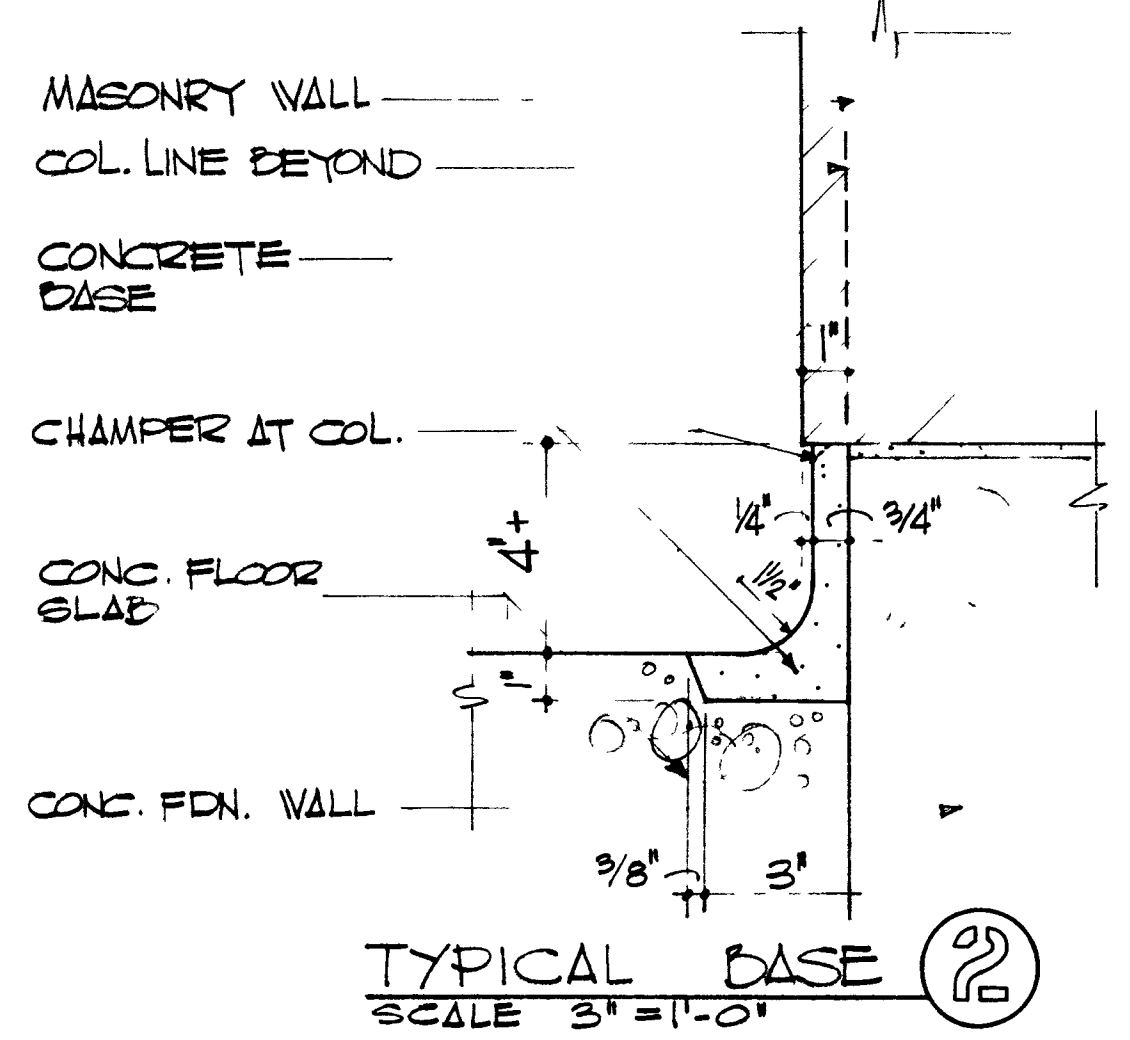

TYPICAL BASE (13)
SCALE 3/4" = 1'-0"

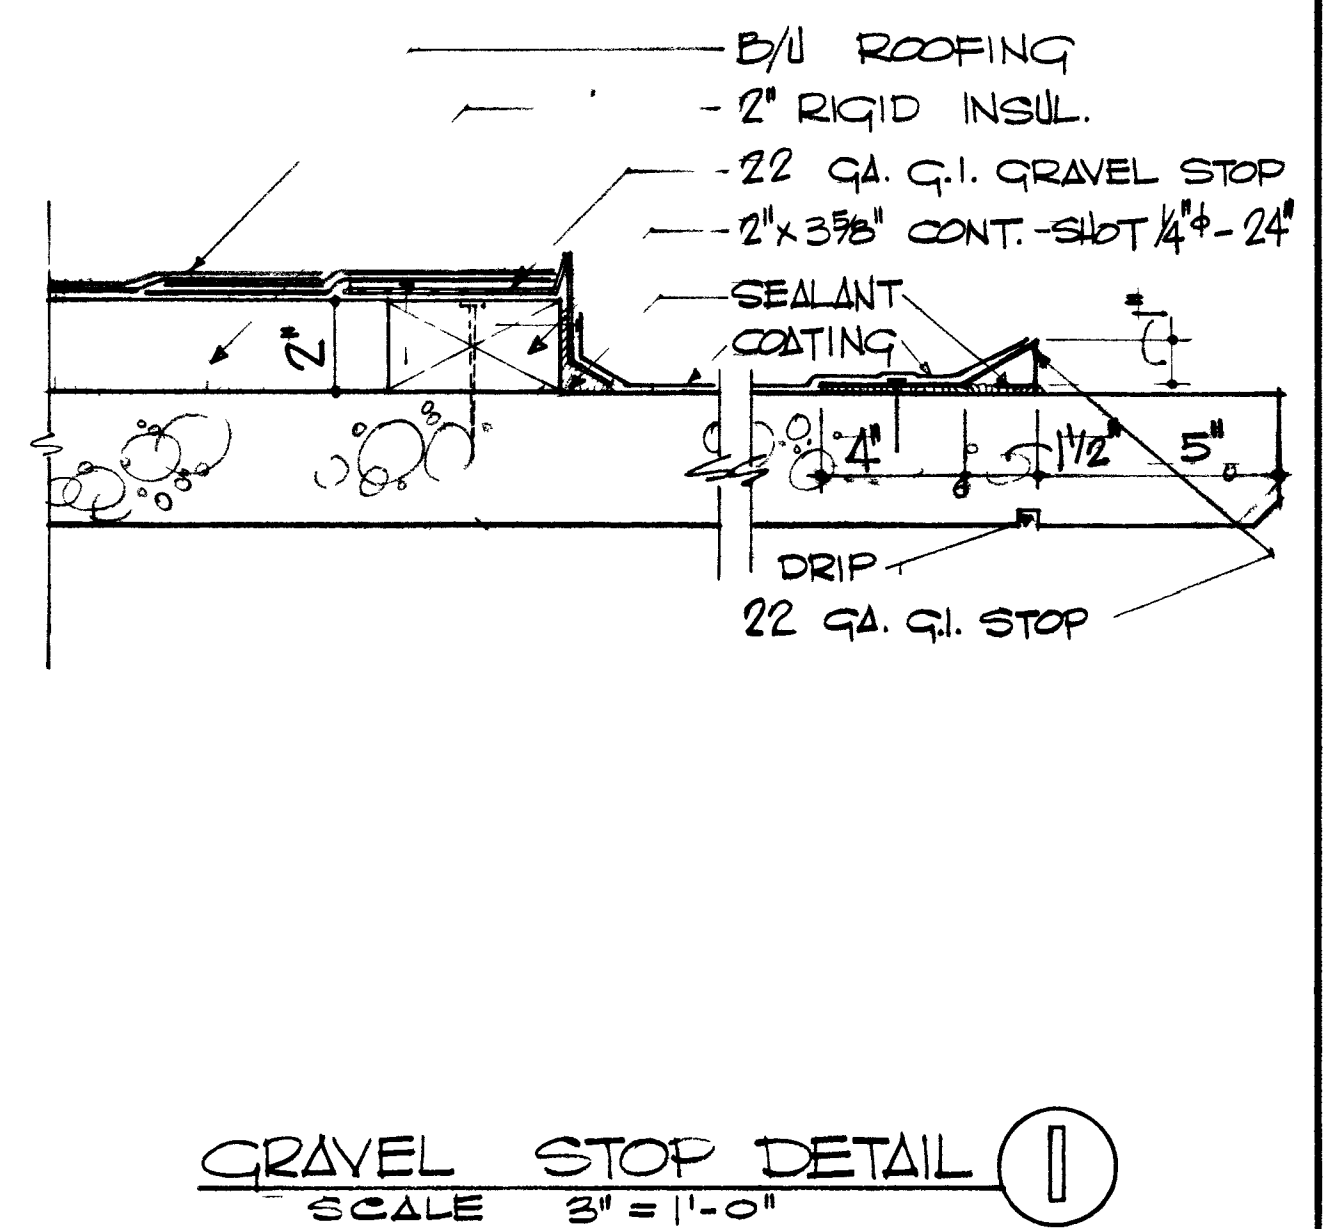

GRAVEL STOP DETAIL (14)
SCALE 3/4" = 1'-0"


DATE : 12-27-63
DESIGNED BY :
DRAWN BY :
CHECKED BY :

MOFFITT · HENDRICKS · DINGER · PEDERSEN
ASSOCIATED ARCHITECTS AIA
LAS VEGAS 537 EAST SAHARA 735-9169
LOS ANGELES 7330 NORTH FIGUEROA 255-1425


WALL & EXTERIOR DETAILS

DOOLITTLE PARK
RECREATION CENTER
FOR THE CITY OF LAS VEGAS
LAS VEGAS NEVADA


SHEET **7**
17

 


BANERJEE OFFICE DETAIL
Scale 1/4" = 1'-0"

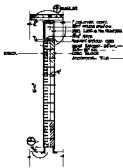


INTERIOR WALL SECTION
Scale 1/4" = 1'-0"

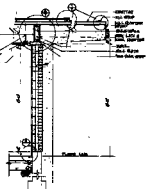


EXTERIOR WALL SECTION
Scale 1/4" = 1'-0"

 


WINDOW HEAD & SILL DETAIL
Scale 1/4" = 1'-0"

 


WALL DETAIL
Scale 1/4" = 1'-0"

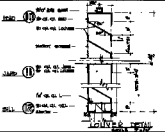


WALL DETAIL
Scale 1/4" = 1'-0"

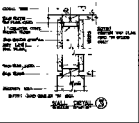

WALL DETAIL
Scale 1/4" = 1'-0"

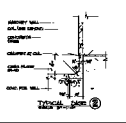

TYPICAL WALL SECTION
Scale 1/4" = 1'-0"

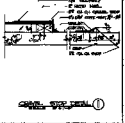

CONCRETE WALL DETAIL
Scale 1/4" = 1'-0"

DATE: 11-17-06
DESIGNED BY:
CHECKED BY:
APPROVED BY:

ROFFITT · BENDERICK · HINGER · FERRARI
ARCHITECTS ARCHITECTS AIA
100 WEST WASHINGTON STREET, SUITE 1000
SAN FRANCISCO, CALIFORNIA 94102

WALL & EXTERIOR
DETAILS

BOOPLITTLE PARK
RECREATION CENTER
SAN FRANCISCO, CALIFORNIA
100 WEST WASHINGTON STREET, SUITE 1000
SAN FRANCISCO, CALIFORNIA 94102

SHEET 7
17