



DET'L 2/17 1/2" = 1'-0"  
IDENTIFICATION SIGN


(LETTERING BOTH SIDES) ALL LETTERS DARK BRONZE 1/2" FACED CLASSIC. SECURE FLUSH TO MASONRY 1/2" MIN. OF (3) 2" PINS PER LETTER & EPOXY CEMENT EACH LETTER. VERIFY CORRECTNESS OF NAMES PRIOR TO ORDERING.

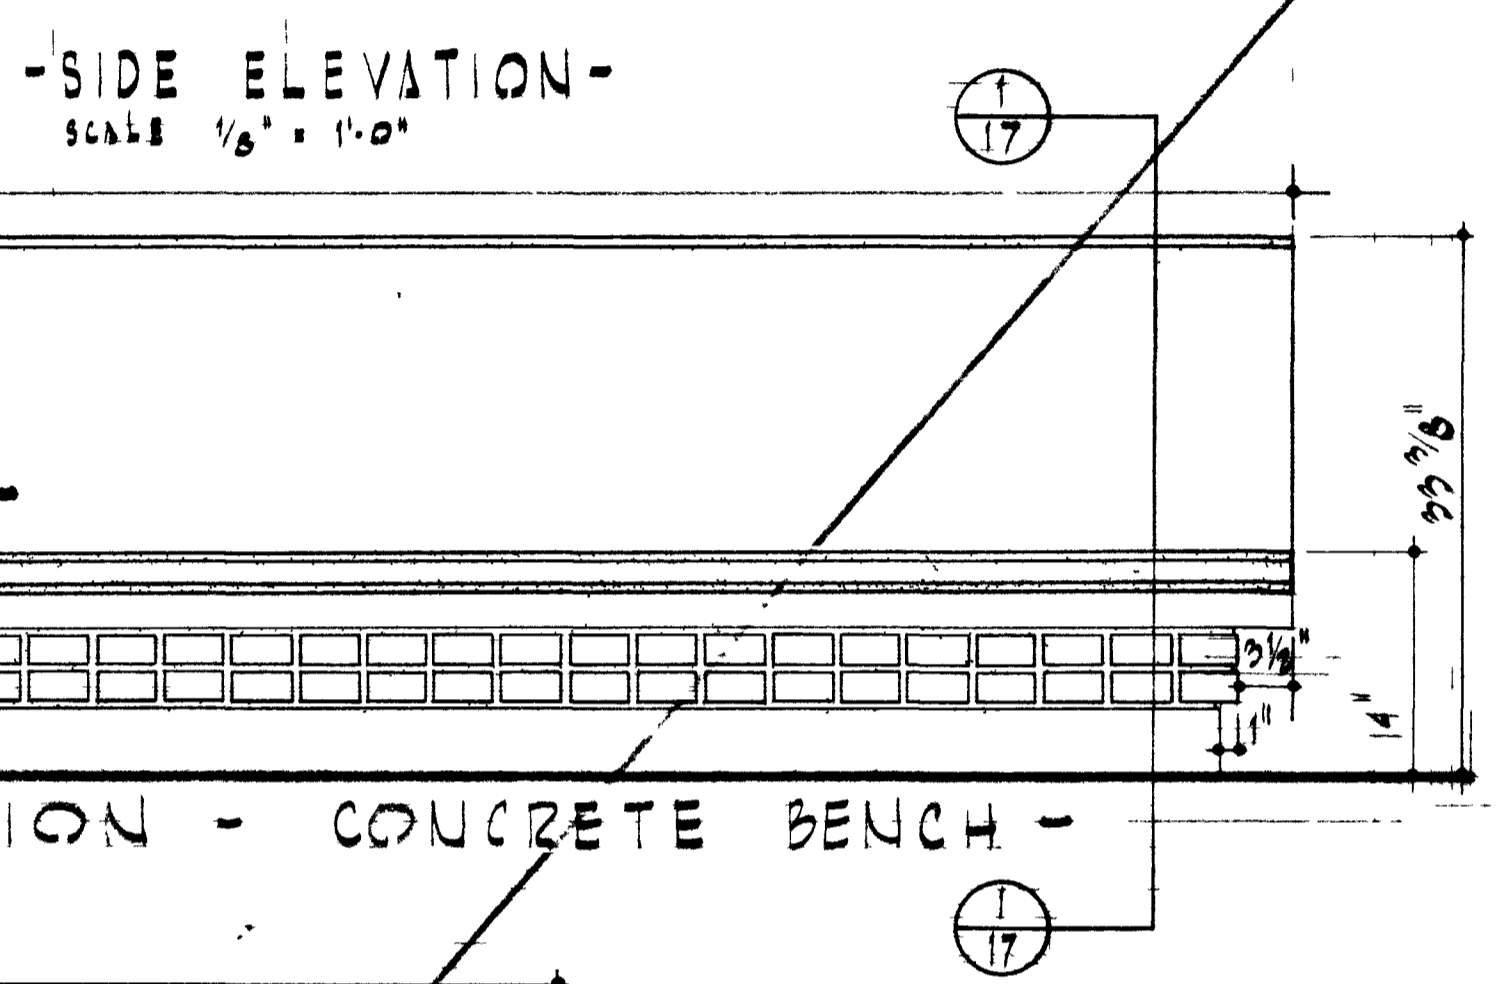


-SIDE ELEVATION-  
SCALE 1/8" = 1'-0"

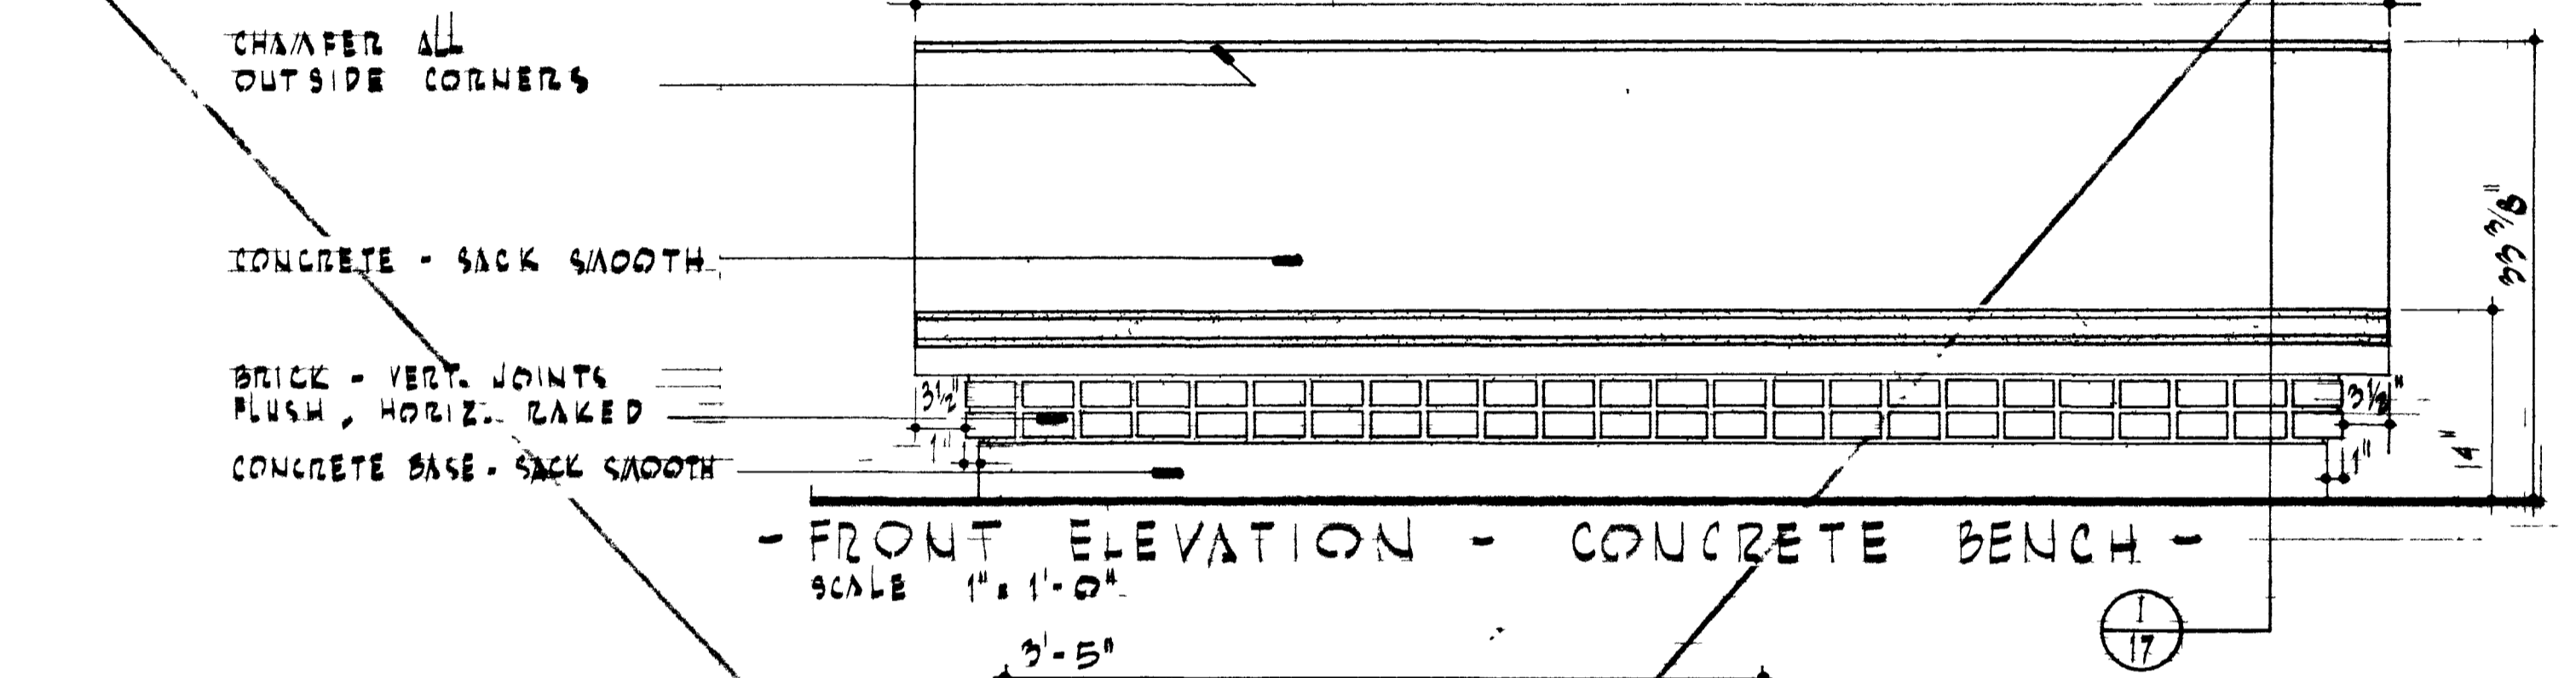


-FRONT ELEVATION - CONCRETE BENCH -  
SCALE 1" = 1'-0"

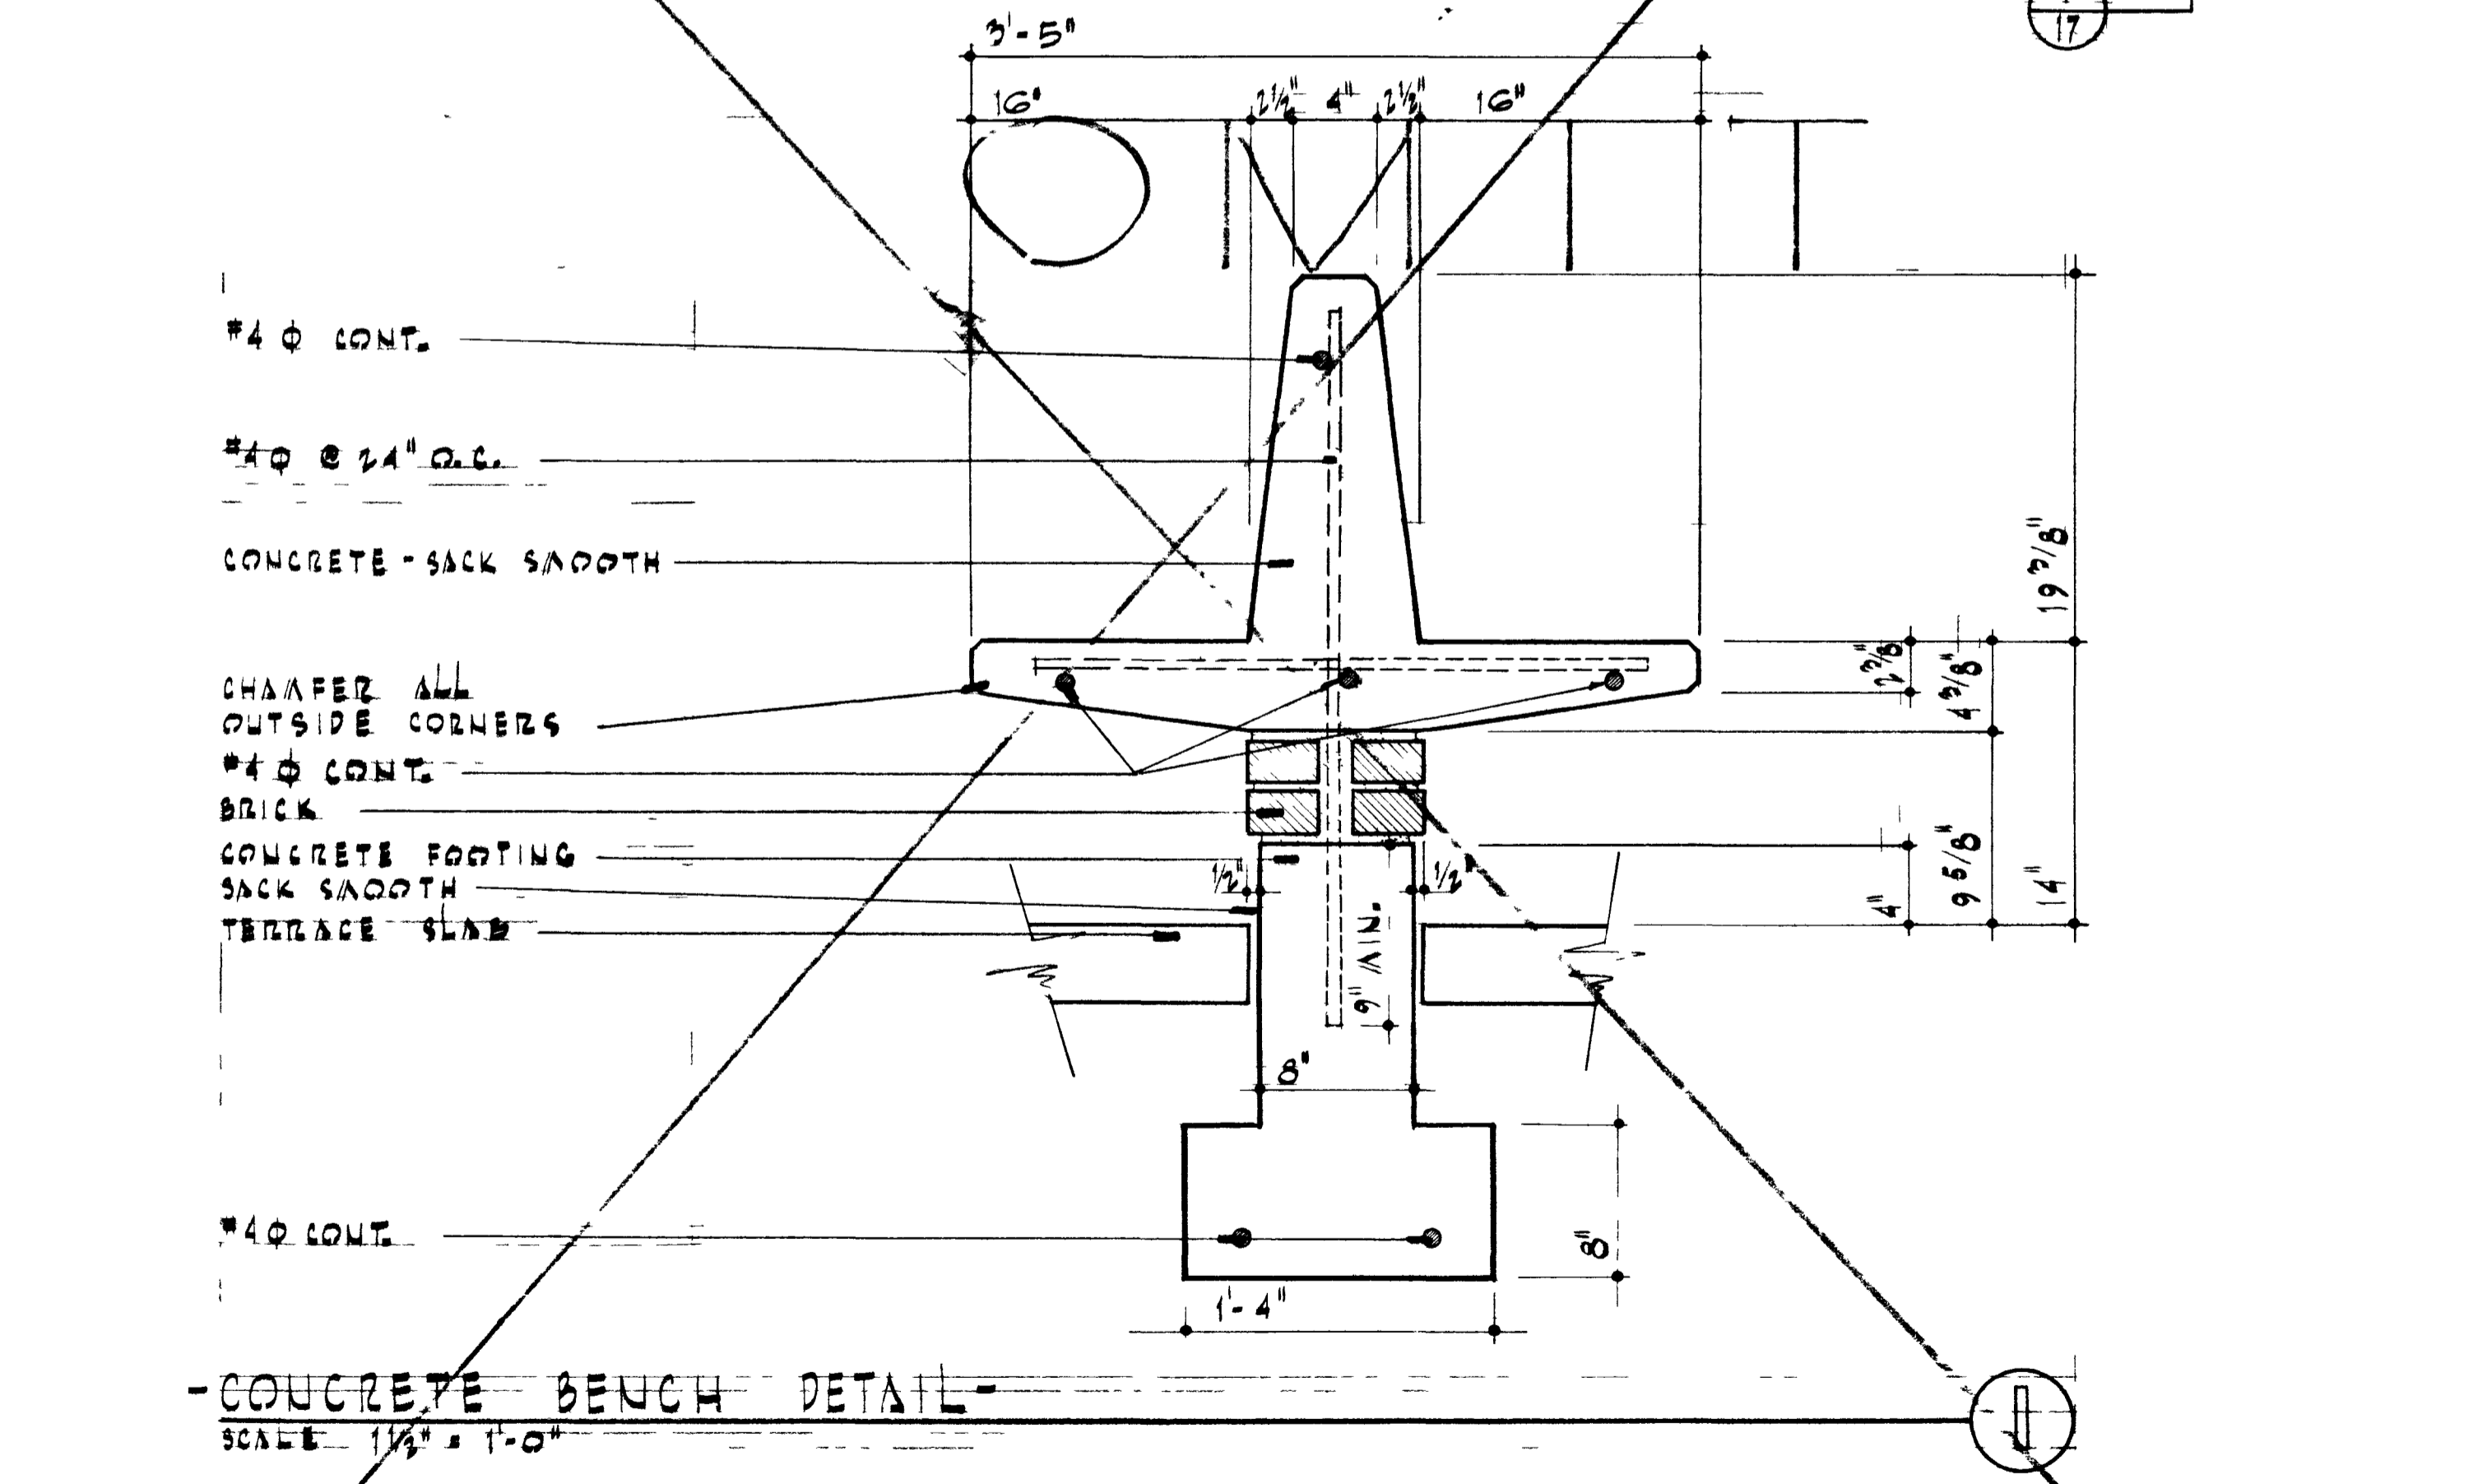


-CONCRETE BENCH DETAIL-  
SCALE 1/8" = 1'-0"

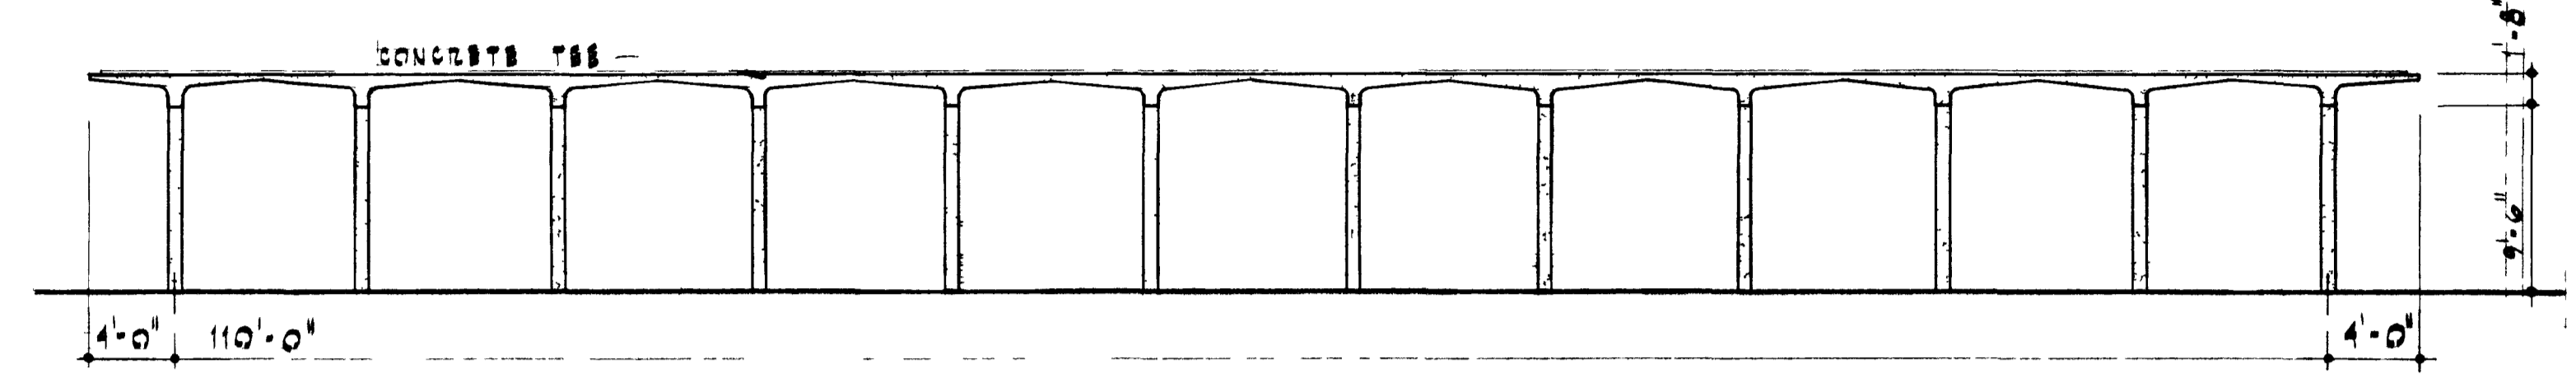

-FRONT ELEVATION-  
SCALE 1/8" = 1'-0"

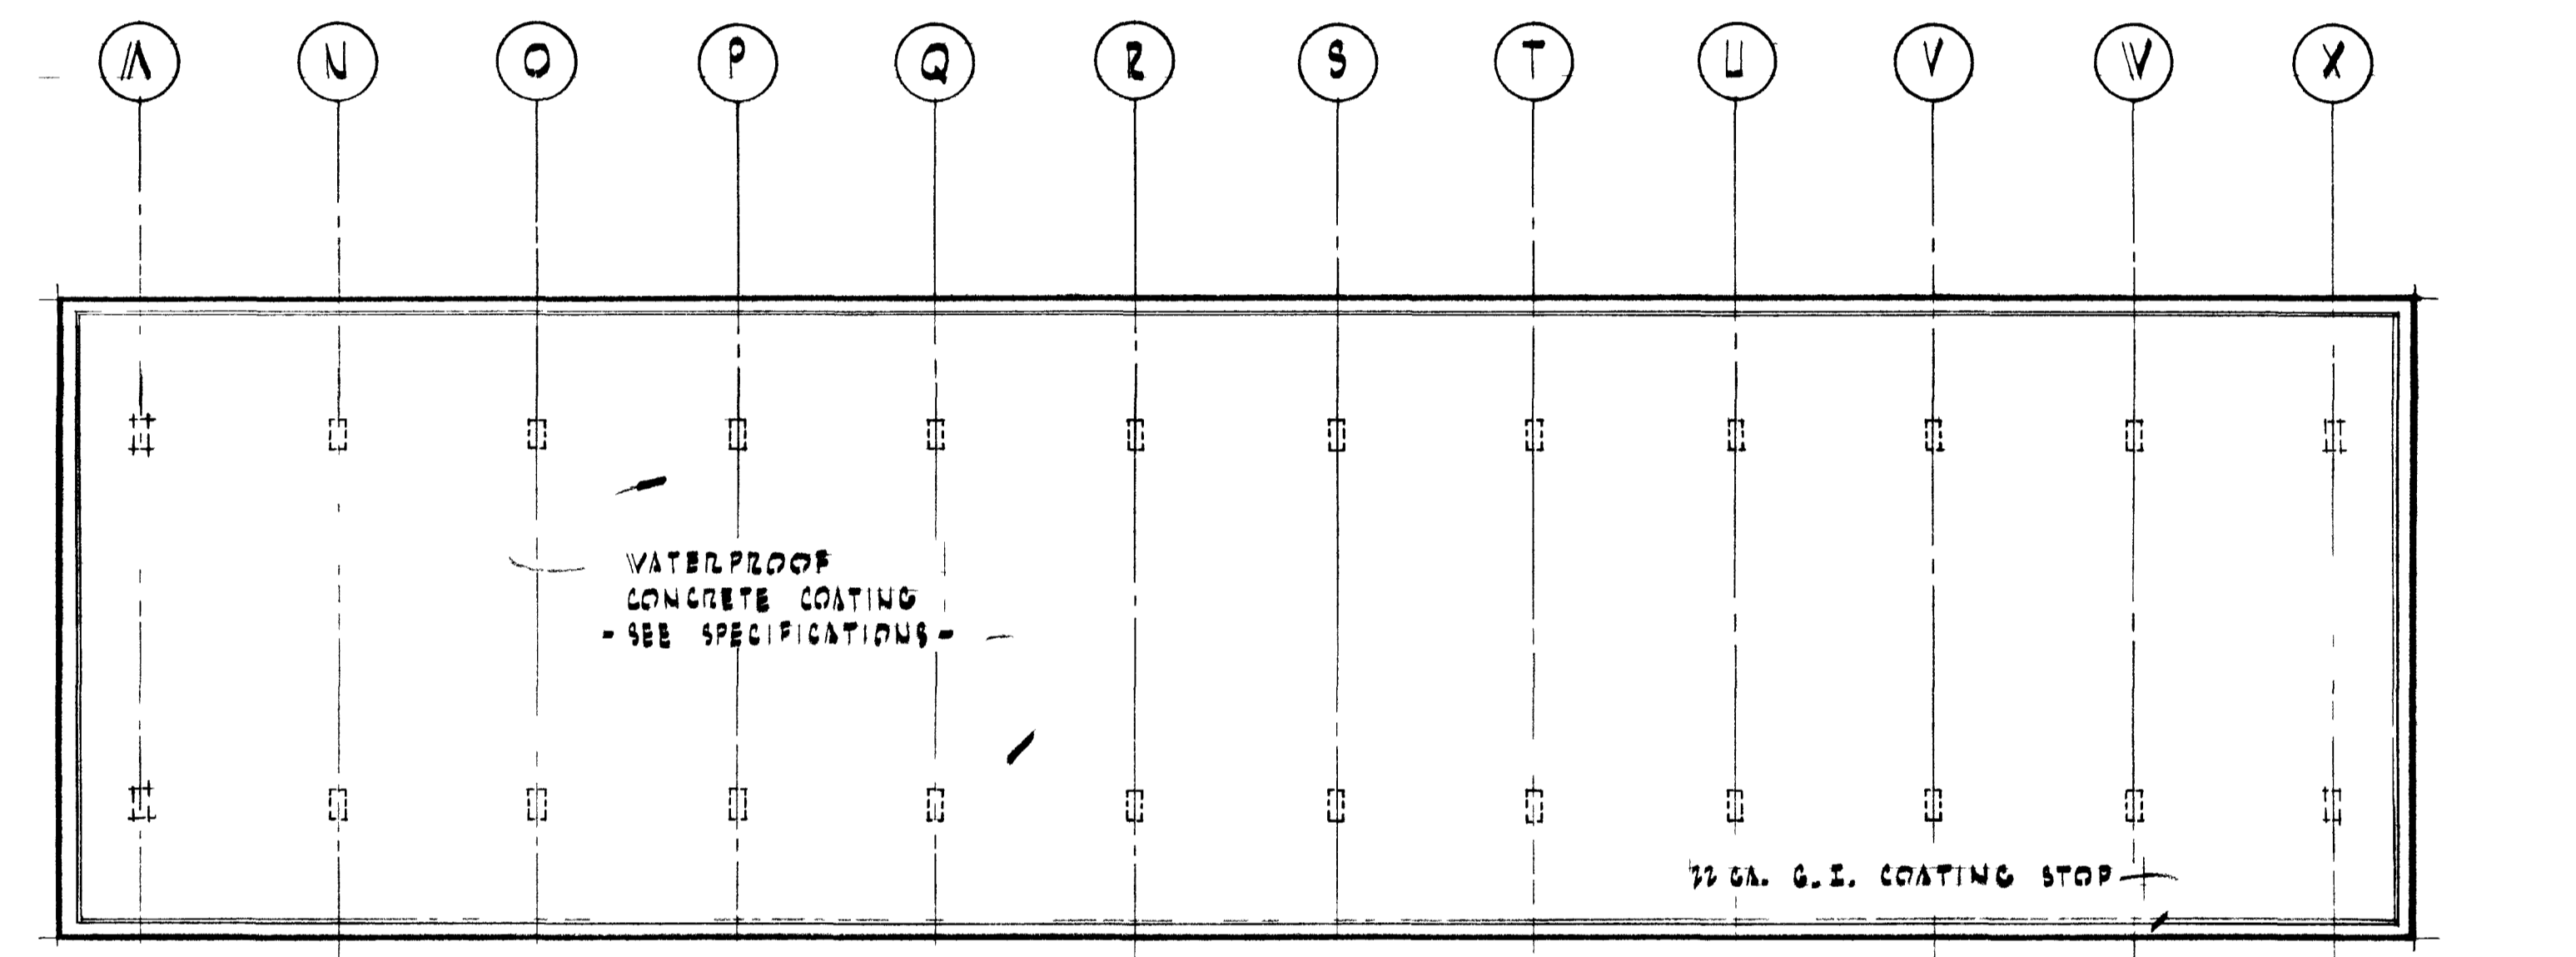


-ROOF PLAN-  
SCALE 1/8" = 1'-0"

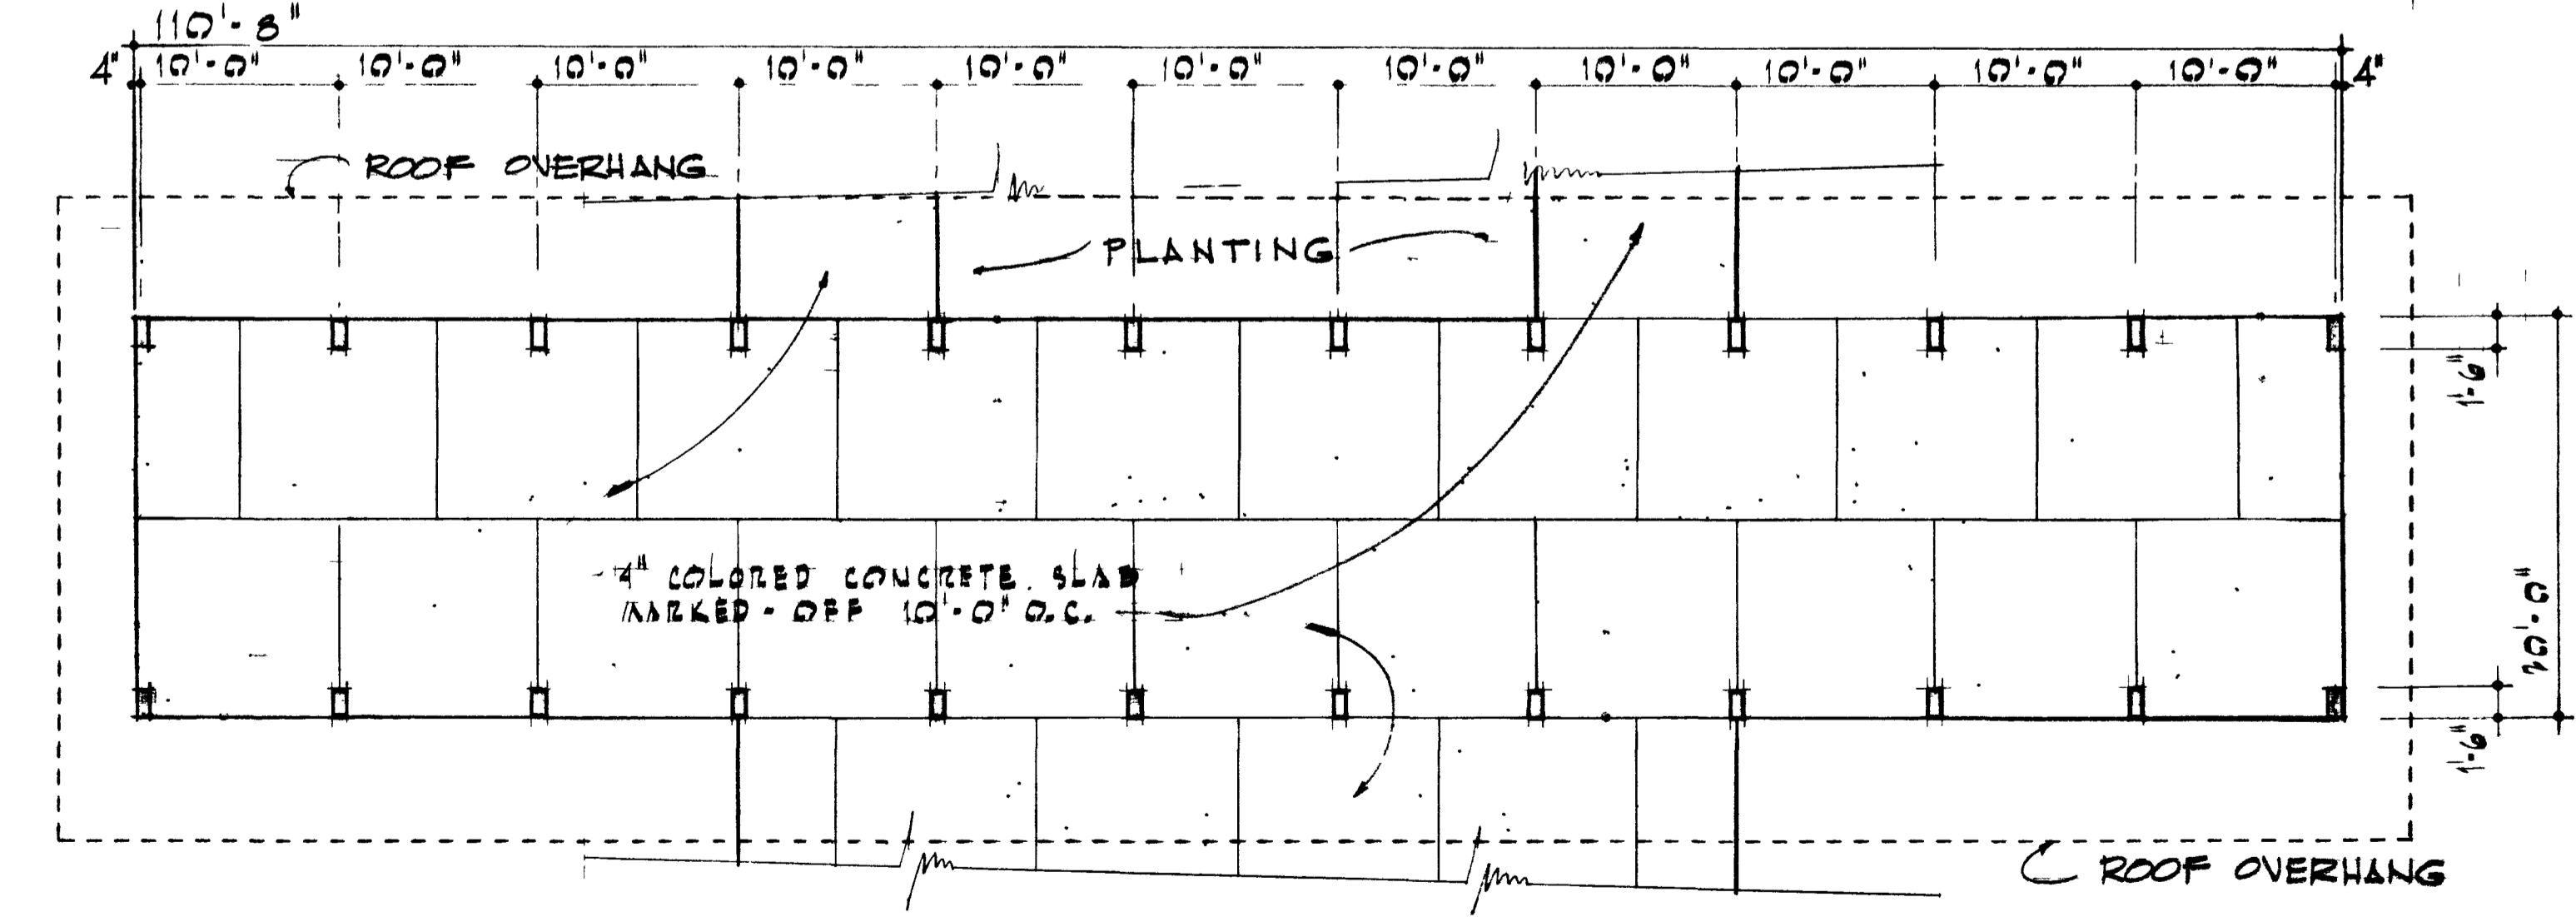

-GROUND FLOOR PLAN-  
SCALE 1/8" = 1'-0"

NOTE: ALTERNATE / SEE SPECS

DATE: 10-11-64  
DESIGNED BY:  
DRAWN BY: S. R. S. I.  
CHECKED BY: HP FD

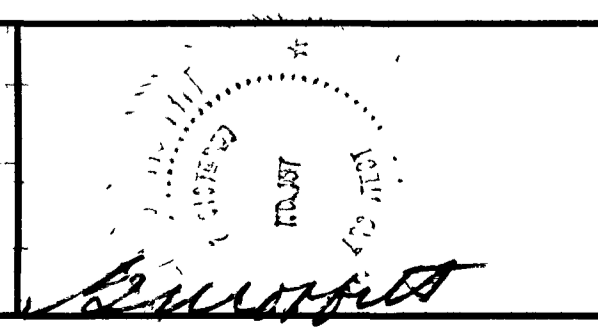

MOFFITT · HENDRICKS · DINGER · PEDERSEN  
ASSOCIATED ARCHITECTS AIA  
LAS VEGAS 537 EAST SAHARA 735-9169  
LOS ANGELES 7330 NORTH FIGUEROA 255-1425

PAVILION PLANS, ELEVATIONS,  
& DETAILS (ALTERNATE SEE SPECS)  
**PHASE B**

DOOLITTLE PARK  
RECREATION CENTER  
FOR THE  
CITY OF LAS VEGAS  
LAS VEGAS NEVADA

SHEET 17  
23

