
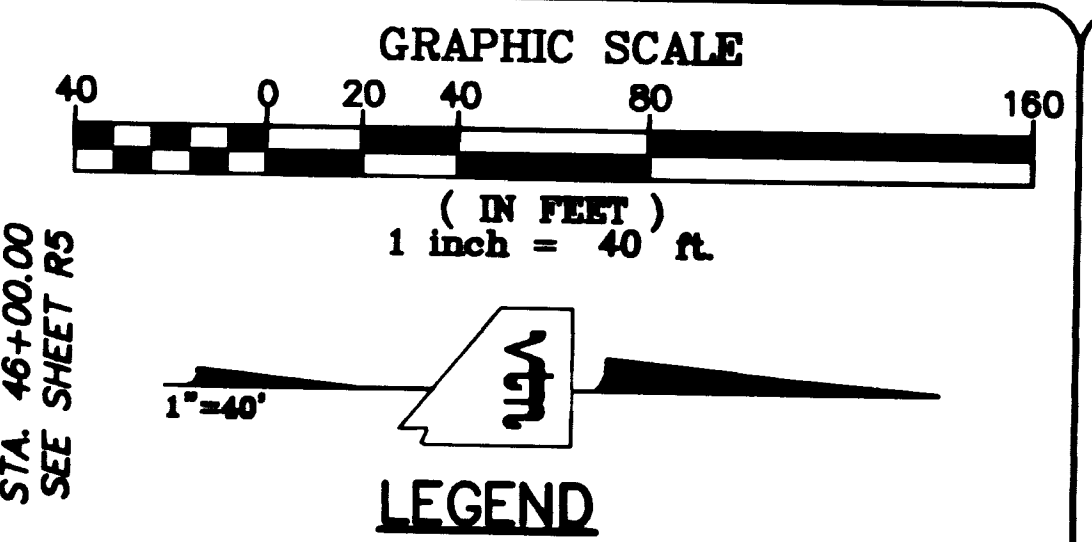


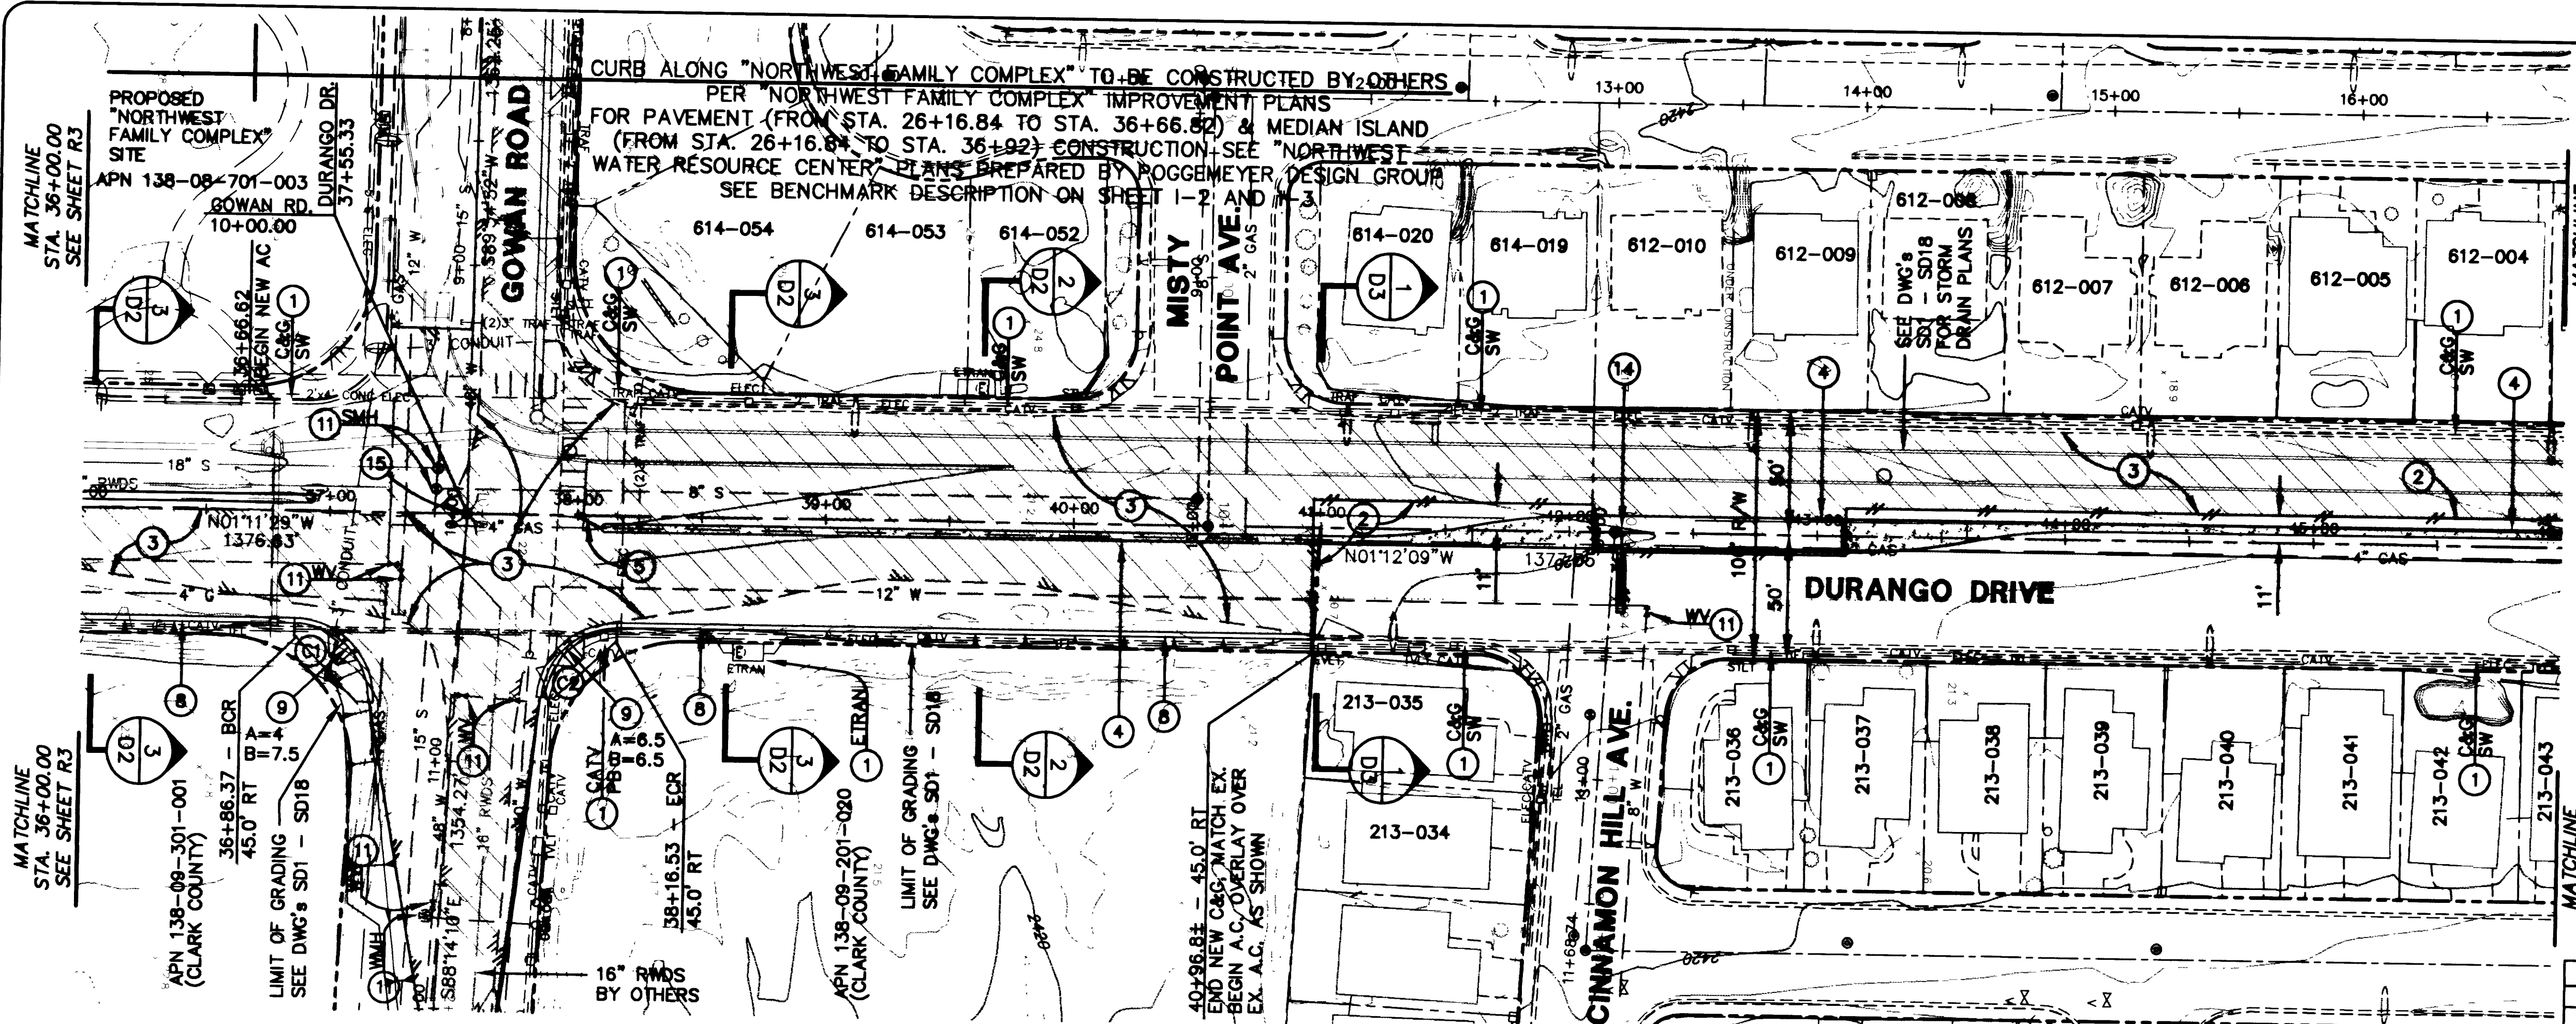


APPROVED

LAS VEGAS VALLEY WATER DISTRICT DATE

BACK OF CURVE DATA

NO.	RADIUS	DELTA	LENGTH	TANGENT
C1	30'	92°57'19"	48.67'	31.59'
C2	30'	87°02'01"	45.57'	28.49'

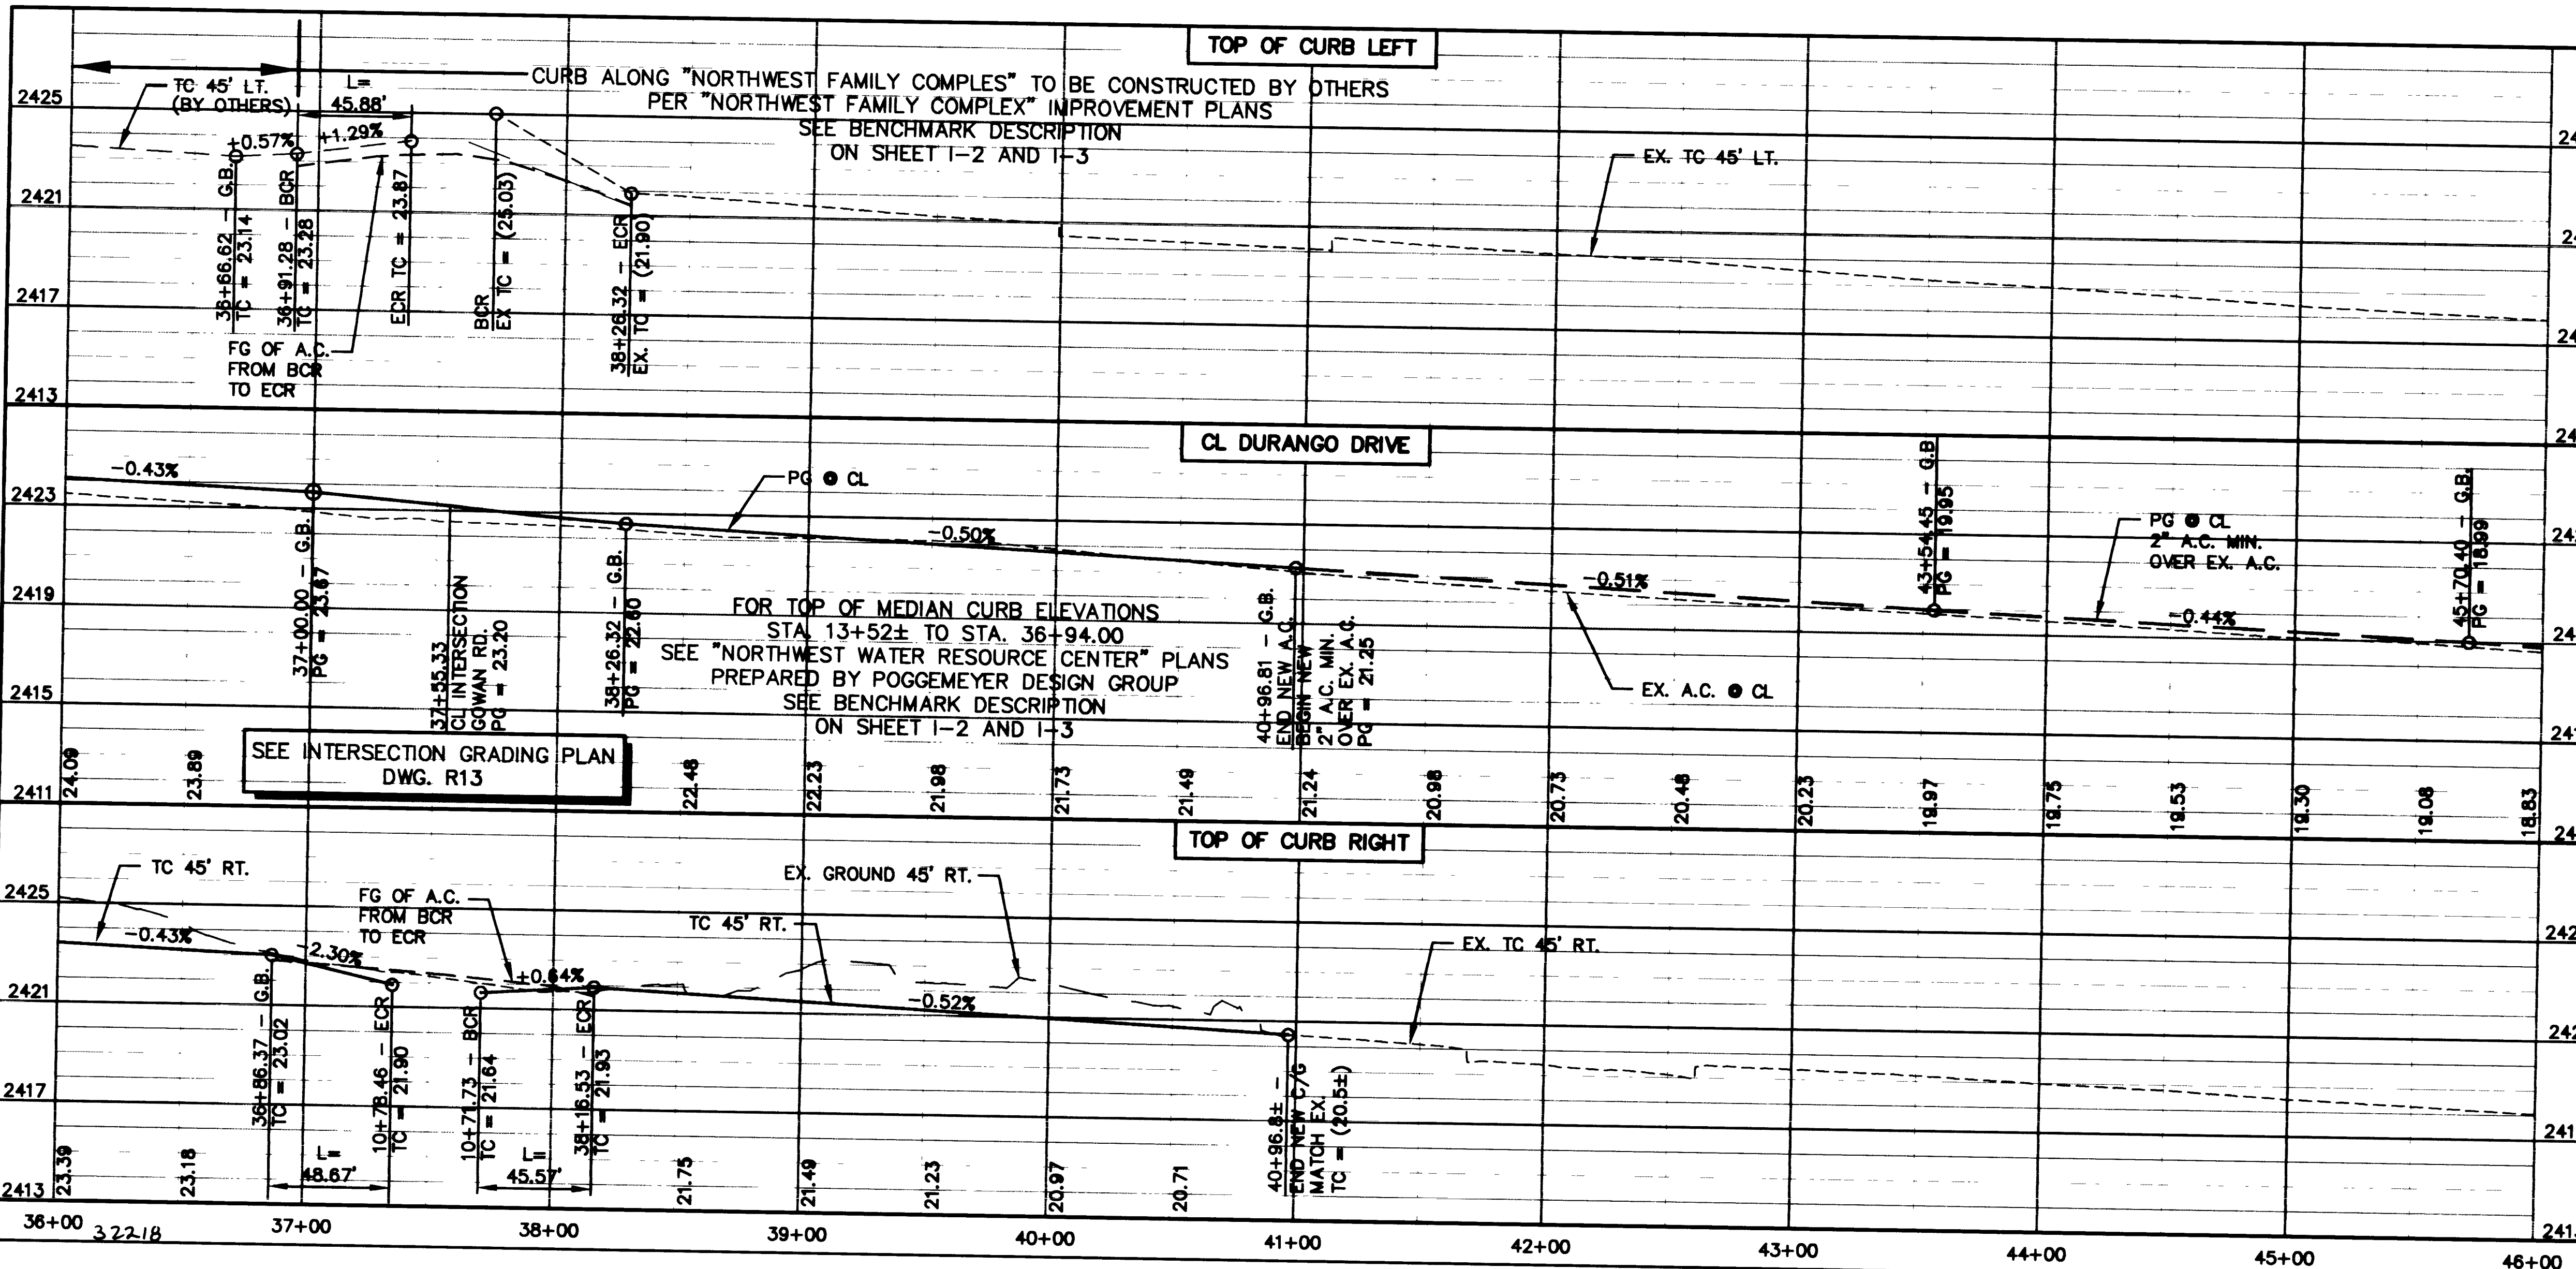

- CONSTRUCTION NOTES**
1. PROTECT IN PLACE
 2. SAWCUT & MATCH
 3. REMOVE EXISTING A.C., AGGREGATE BASE AND/OR CONCRETE
 4. CONSTRUCT MEDIAN ISLAND SEE MEDIAN ISLAND GEOMETRICS AND IRRIGATION PLAN DWG'S R17 - R21
 5. CONSTRUCT PAVEMENT CROWN TRANSITION SEE MEDIAN ISLAND GEOMETRICS AND IRRIGATION PLAN DWG'S R17 - R21
 6. EDGE OF NEW A.C. PAVEMENT
 7. REMOVE A.C. WALKWAY
 8. CONSTRUCT "L" TYPE CURB AND GUTTER PER USD NO. 216
 9. CONSTRUCT CURB AND GUTTER AND SIDEWALK RAMP CASE II PER USD NO. 235
 10. 18" CMP
 11. ADJUST TO FINISH GRADE
 12. CONSTRUCT 6" TYPE II AGGREGATE BASE AT 95% COMPACTION
 13. RELOCATE
 14. CONSTRUCT MEDIAN ISLAND IRRIGATION FACILITIES FOR FUTURE CONNECTION SEE MEDIAN ISLAND GEOMETRICS AND IRRIGATION PLAN DWG'S R17 - R21
 15. REESTABLISH SURVEY MONUMENT TO FINISH GRADE PER STANDARD DWGS. AND STANDARD SPECS.
 16. ESTABLISH SURVEY MONUMENT TO FINISH GRADE PER STANDARD DWGS. AND STANDARD SPECS.
 17. CONSTRUCT CURB AND GUTTER AND MODIFIED SIDEWALK RAMP CASE II PER DETAIL 6 ON SHT D24
 18. CONSTRUCT GUARDRAIL SEE DWG SD13
- FOR STRIPING, STREET LIGHTS AND TRAFFIC SIGNAL PLANS SEE DWG'S T1 - T15**

DEPARTMENT OF PUBLIC WORKS
CITY OF LAS VEGAS, NEVADA

CONSULTING ENGINEERS • PLANNERS • LAND SURVEYORS
2727 SOUTH RAINBOW BOULEVARD
LAS VEGAS, NEVADA 89102-5148 PHONE (702) 873-7550 FAX (702) 382-2597

vtm nevada

ROADWAY PLAN AND PROFILE
STA. 36+00.00 TO STA. 46+00.00
DURANGO DRIVE IMPROVEMENTS
DURANGO DRIVE
CHEYENNE AVENUE TO LONE MOUNTAIN ROAD

NO. 5249
BY JL/TMM
DATE 07/17/98
SCALE HORIZ. 1"=40'
VERT. 1"=4'
DRAWING R4
SHEET 34 OF 106 SHEETS