


**APPROVED**

LAS VEGAS VALLEY WATER DISTRICT      DATE

**CONSTRUCTION NOTES**

- 1 PROTECT IN PLACE
- 2 SAWCUT & MATCH
- 3 REMOVE EXISTING A.C., AGGREGATE BASE AND/OR CONCRETE
- 4 CONSTRUCT MEDIAN ISLAND SEE MEDIAN ISLAND GEOMETRICS AND IRRIGATION PLAN DWG'S R17 - R21
- 5 CONSTRUCT PAVEMENT CROWN TRANSITION SEE MEDIAN ISLAND GEOMETRICS AND IRRIGATION PLAN DWG'S R17 - R21
- 6 EDGE OF NEW A.C. PAVEMENT
- 7 REMOVE A.C. WALKWAY
- 8 CONSTRUCT "L" TYPE CURB AND GUTTER PER USD NO. 216
- 9 CONSTRUCT CURB AND GUTTER AND SIDEWALK RAMP CASE II PER USD NO. 235
- 10 18" CMP
- 11 ADJUST TO FINISH GRADE
- 12 CONSTRUCT 6" TYPE II AGGREGATE BASE AT 95% COMPACTION
- 13 RELOCATE
- 14 CONSTRUCT MEDIAN ISLAND IRRIGATION FACILITIES FOR FUTURE CONNECTION SEE MEDIAN ISLAND GEOMETRICS AND IRRIGATION PLAN DWG'S R17 - R21
- 15 REESTABLISH SURVEY MONUMENT TO FINISH GRADE PER STANDARD DWGS. AND STANDARD SPECS.
- 16 ESTABLISH SURVEY MONUMENT TO FINISH GRADE PER STANDARD DWGS. AND STANDARD SPECS.
- 17 CONSTRUCT CURB AND GUTTER AND MODIFIED SIDEWALK RAMP CASE II PER DETAIL 6 ON SHT D24
- 18 CONSTRUCT GUARDRAIL SEE DWG SD13

**FOR STRIPING, STREET LIGHTS AND TRAFFIC SIGNAL PLANS SEE DWG'S T1 - T15**

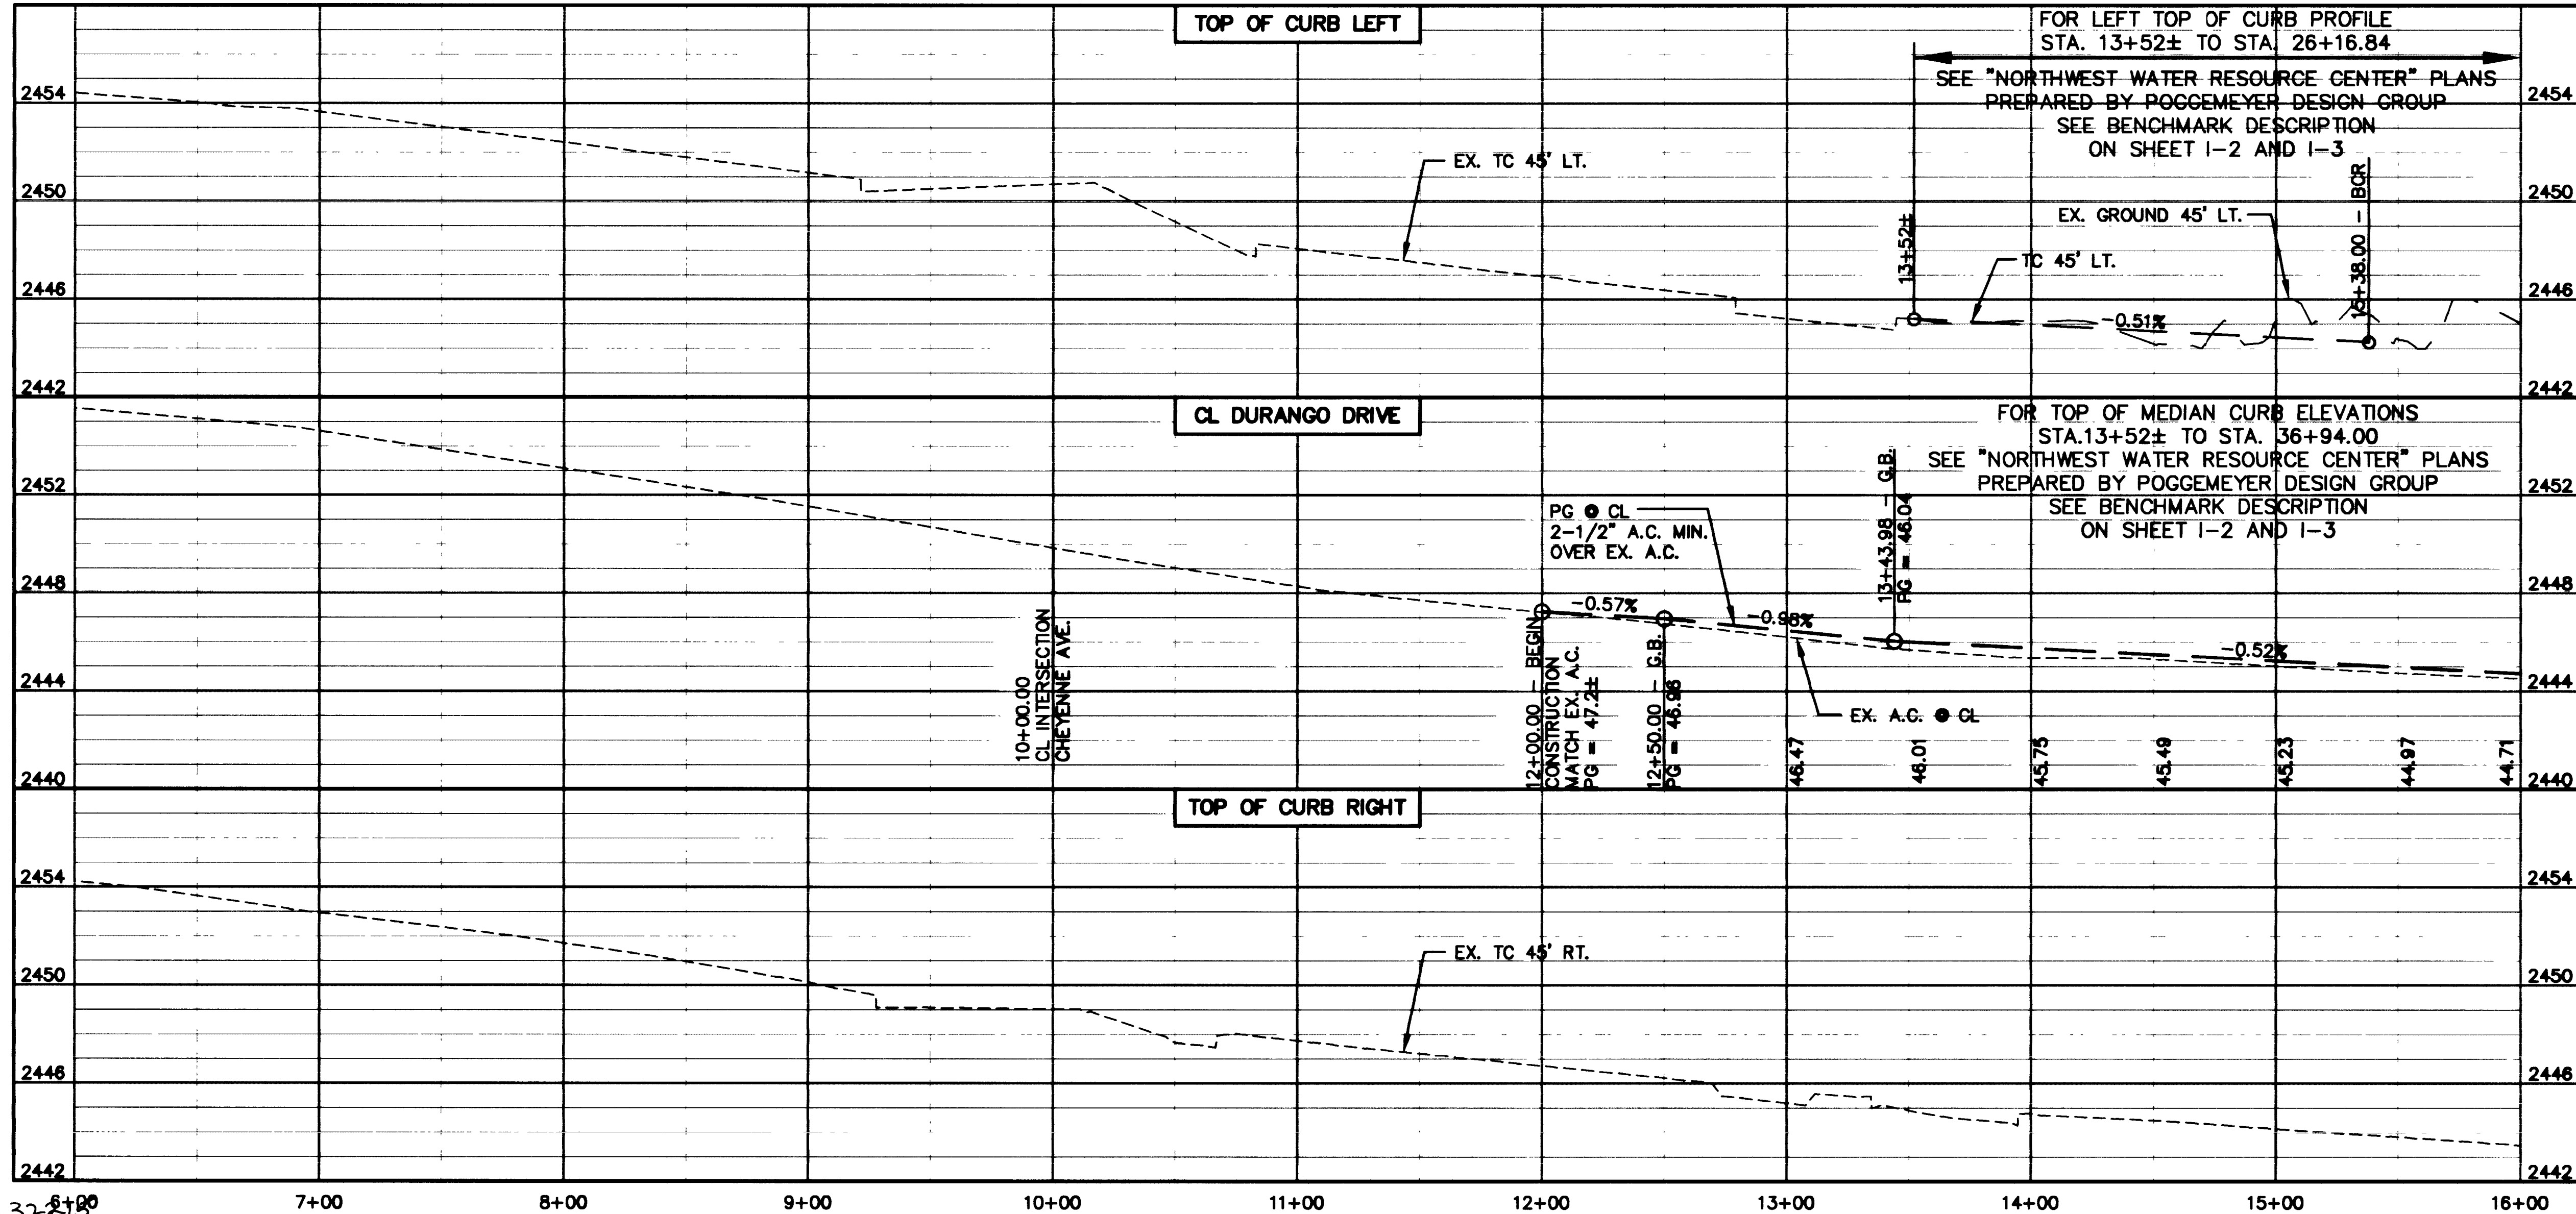

DEPARTMENT OF PUBLIC WORKS  
CITY OF LAS VEGAS, NEVADA

CONSULTING ENGINEERS • PLANNERS • LAND SURVEYORS  
2727 SOUTH RAINBOW BOULEVARD  
LAS VEGAS, NEVADA 89102-5148 PHONE (702) 873-7550 FAX (702) 362-2597

**vtn** novada

NO.	DATE	BY	REVISION

**ROADWAY PLAN AND PROFILE**  
STA. 12+00.00 TO STA. 16+00.00  
**DURANGO DRIVE**

**DURANGO DRIVE IMPROVEMENTS**  
CHEYENNE AVENUE TO LONE MOUNTAIN ROAD

NO. NO. **5249**

BY **JL/TMM**

DATE **07/17/98**

SCALE HORIZ. 1"=40'  
VERT. 1"=4'

DRAWING **R1** SHEET **31** OF **106** SHEETS

PLT  
DWG  
5249-03249-0