
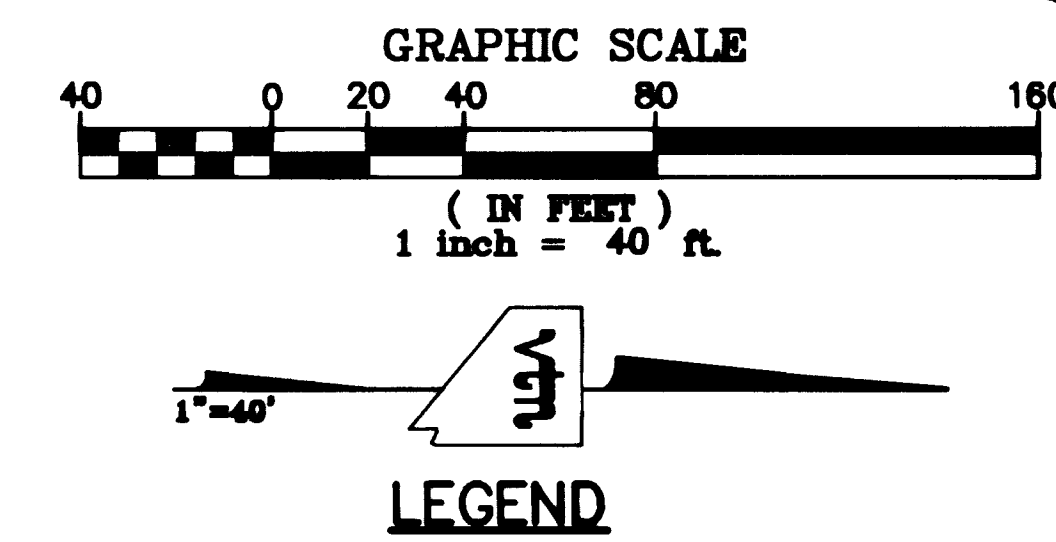


Views: MS = "L", PS = "PLT"
I:\CAD\DWG\032301-001.DWG

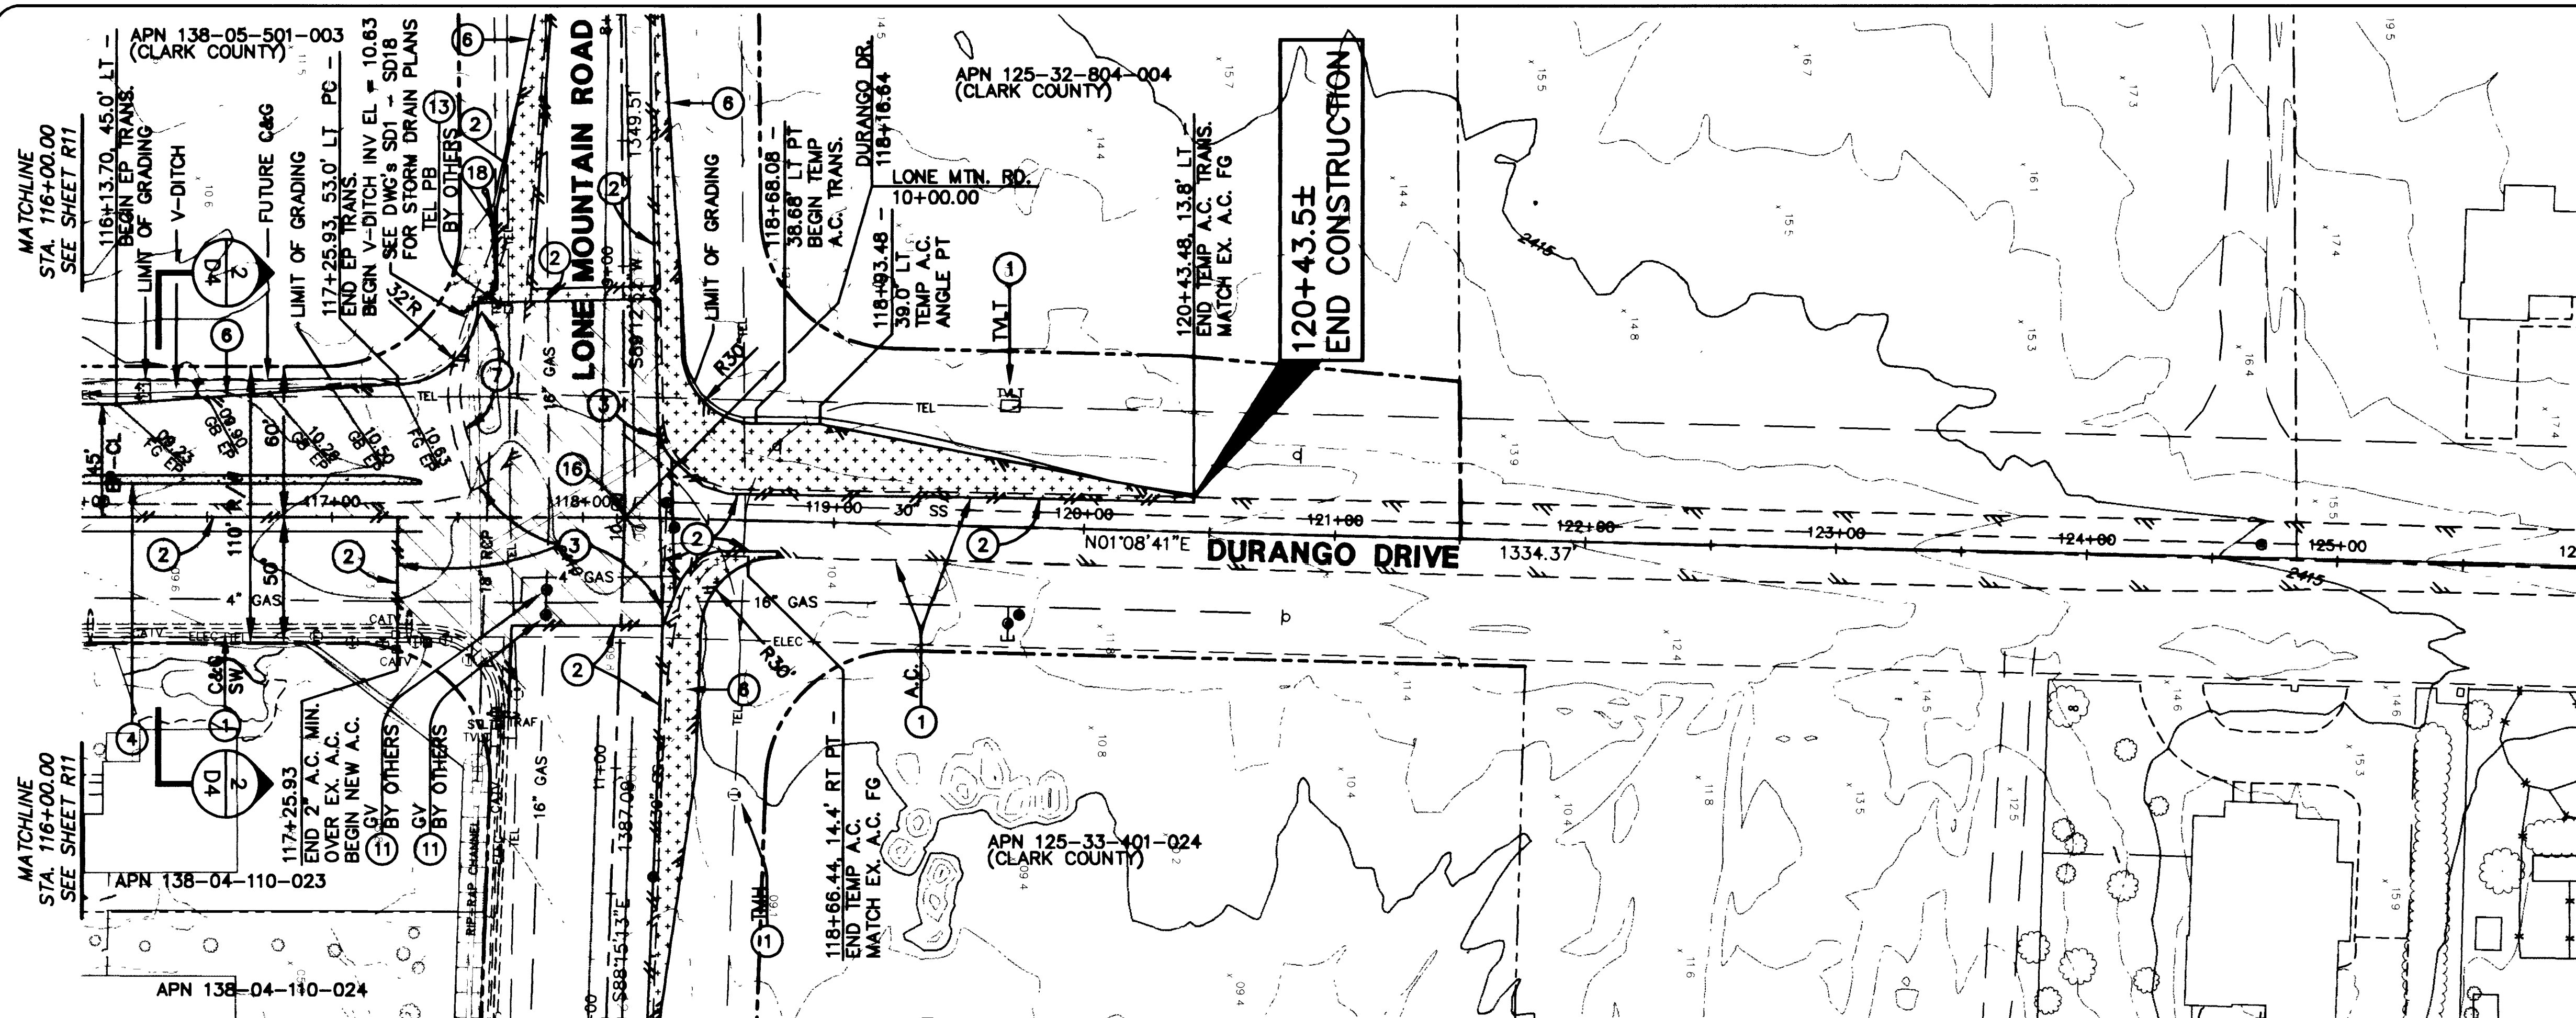

- LEGEND**
- NEW A.C. PAVEMENT (SEE TYPICAL X-SECTIONS)
 - EXISTING A.C. PAVEMENT TO BE REMOVED
 - EXISTING A.C. PAVEMENT TO REMAIN WITH NEW A.C. OVERLAY (SEE TYPICAL X-SECTIONS)
 - NEW TEMPORARY A.C. (SEE TYPICAL X-SECTIONS)
 - NEW CONCRETE MEDIAN

CONSTRUCTION NOTES

- PROTECT IN PLACE
- SAWCUT & MATCH
- REMOVE EXISTING A.C., AGGREGATE BASE AND/OR CONCRETE
- CONSTRUCT MEDIAN ISLAND SEE MEDIAN ISLAND GEOMETRICS AND IRRIGATION PLAN DWG's R17 - R21
- CONSTRUCT PAVEMENT CROWN TRANSITION SEE MEDIAN ISLAND GEOMETRICS AND IRRIGATION PLAN DWG's R17 - R21
- EDGE OF NEW A.C. PAVEMENT
- REMOVE A.C. WALKWAY
- CONSTRUCT "L" TYPE CURB AND GUTTER PER USD NO. 218
- CONSTRUCT CURB AND GUTTER AND SIDEWALK RAMP CASE II PER USD NO. 235
- 18" CMP
- ADJUST TO FINISH GRADE
- CONSTRUCT 6" TYPE II AGGREGATE BASE AT 95% COMPACTION
- RELOCATE
- CONSTRUCT MEDIAN ISLAND IRRIGATION FACILITIES FOR FUTURE CONNECTION SEE MEDIAN ISLAND GEOMETRICS AND IRRIGATION PLAN DWG's R17 - R21
- REESTABLISH SURVEY MONUMENT TO FINISH GRADE PER STANDARD DWGS. AND STANDARD SPECS.
- ESTABLISH SURVEY MONUMENT TO FINISH GRADE PER STANDARD DWGS. AND STANDARD SPECS.
- CONSTRUCT CURB AND GUTTER AND MODIFIED SIDEWALK RAMP CASE II PER DETAIL 6 ON SHT D24
- CONSTRUCT GUARDRAIL SEE DWG SD13

FOR STRIPING, STREET LIGHTS AND TRAFFIC SIGNAL PLANS SEE DWG's T1 - T15

DEPARTMENT OF PUBLIC WORKS
CITY OF LAS VEGAS, NEVADA

CONSULTING ENGINEERS • PLANNERS • LAND SURVEYORS
2727 SOUTH RAINBOW BOULEVARD
LAS VEGAS, NEVADA 89102-5148 PHONE (702) 873-7550 FAX (702) 362-2597

vtn nevada

REV	DATE	BY	REVISION
1	04/23/99	LMW	MODIFIED GRADES IN PROFILE

ROADWAY PLAN AND PROFILE
STA. 116+00.00 TO STA. 120+43.5±
DURANGO DRIVE

DURANGO DRIVE IMPROVEMENTS
CHEYENNE AVENUE TO LONE MOUNTAIN ROAD

NO. 5249

BY **JL/TMM**
DATE **07/17/98**

SCALE: HORIZ. 1"=40'
VERT. 1"=4'

DRAWING **R12** SHEET **42** OF **106**