


PLAN - GOWAN ROAD


SCALE: HORZ 1" = 40'

MATCHLINE STA 20+00
(SEE SHT PDG 3)

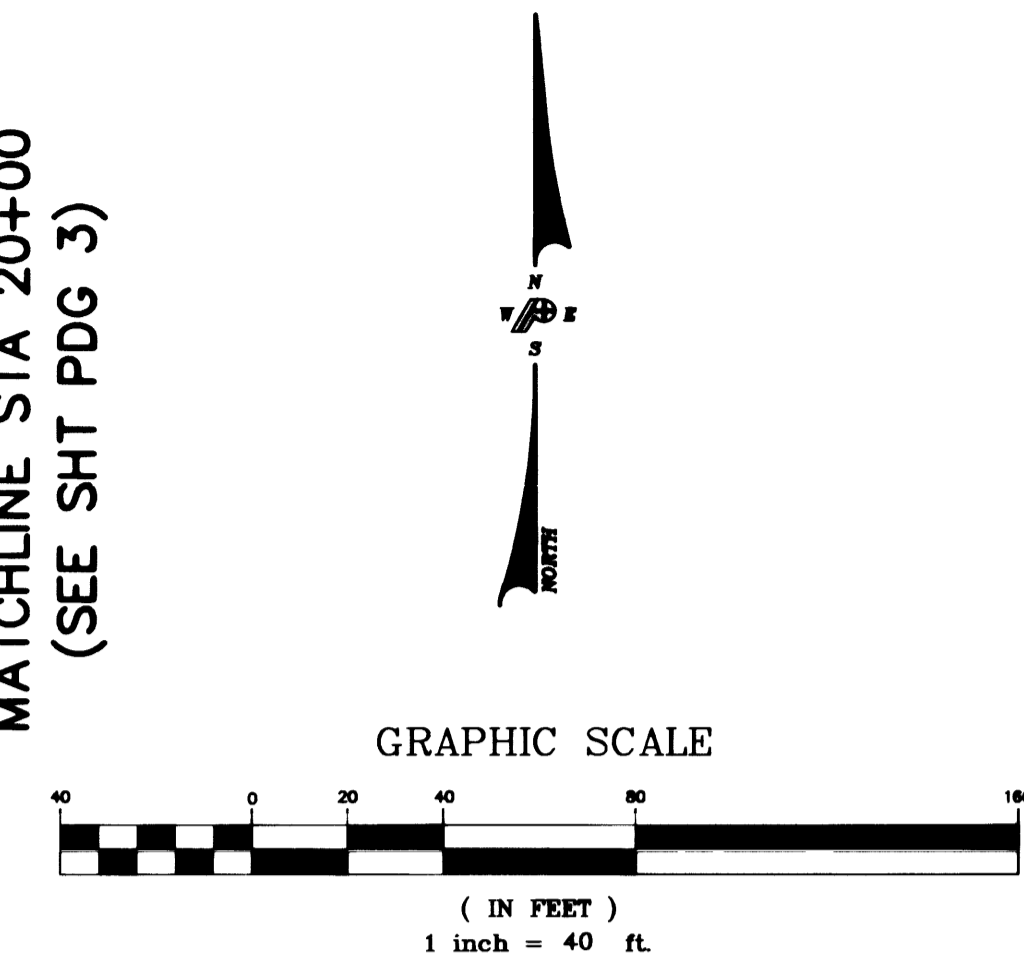

CONSTRUCTION KEYNOTES

- ① CONSTRUCT 5" ASPHALTIC CONCRETE OVER 8" OF TYPE II AGGREGATE BASE IN ACCORDANCE WITH DETAIL NO. **(A)**
- ② RELOCATE EXISTING F.H. AS SHOWN HEREON. **(A)**
- ③ CONSTRUCT COMMERCIAL DRIVEWAY ENTRANCE PER CLARK COUNTY AREA STD DWG NO. 225
- ④ CONSTRUCT HANDICAP RAMP PER CLARK COUNTY AREA STD DWG NO. 235 CASE 1.
- ⑤ CONSTRUCT SIDEWALK IN ACCORDANCE WITH USD NO. 234.
- ⑥ CONSTRUCT "L" TYPE CURB AND GUTTER IN ACCORDANCE WITH USD NO. 216.
- ⑦ ADJUST TO GRADE IN ACCORDANCE WITH USD NO. 408 (MANHOLES) NO. 517 (VALVE BOX) NO. 506 (METER BOX).
- ⑧ SAWCUT EXISTING PAVEMENT AND MATCH EXISTING, AS SHOWN HEREON.
- ⑨ CONSTRUCT "A" TYPE CURB IN ACCORDANCE WITH USD NO. 219.
- ⑩ CONSTRUCT 8' CROSS GUTTER PER CLARK COUNTY AREA STD AREA DWG NO. 228.
- ⑪ CONSTRUCT 4" ASPHALTIC CONCRETE OVER 8" OF TYPE II AGGREGATE BASE IN ACCORDANCE WITH DETAIL NO. **(B)**

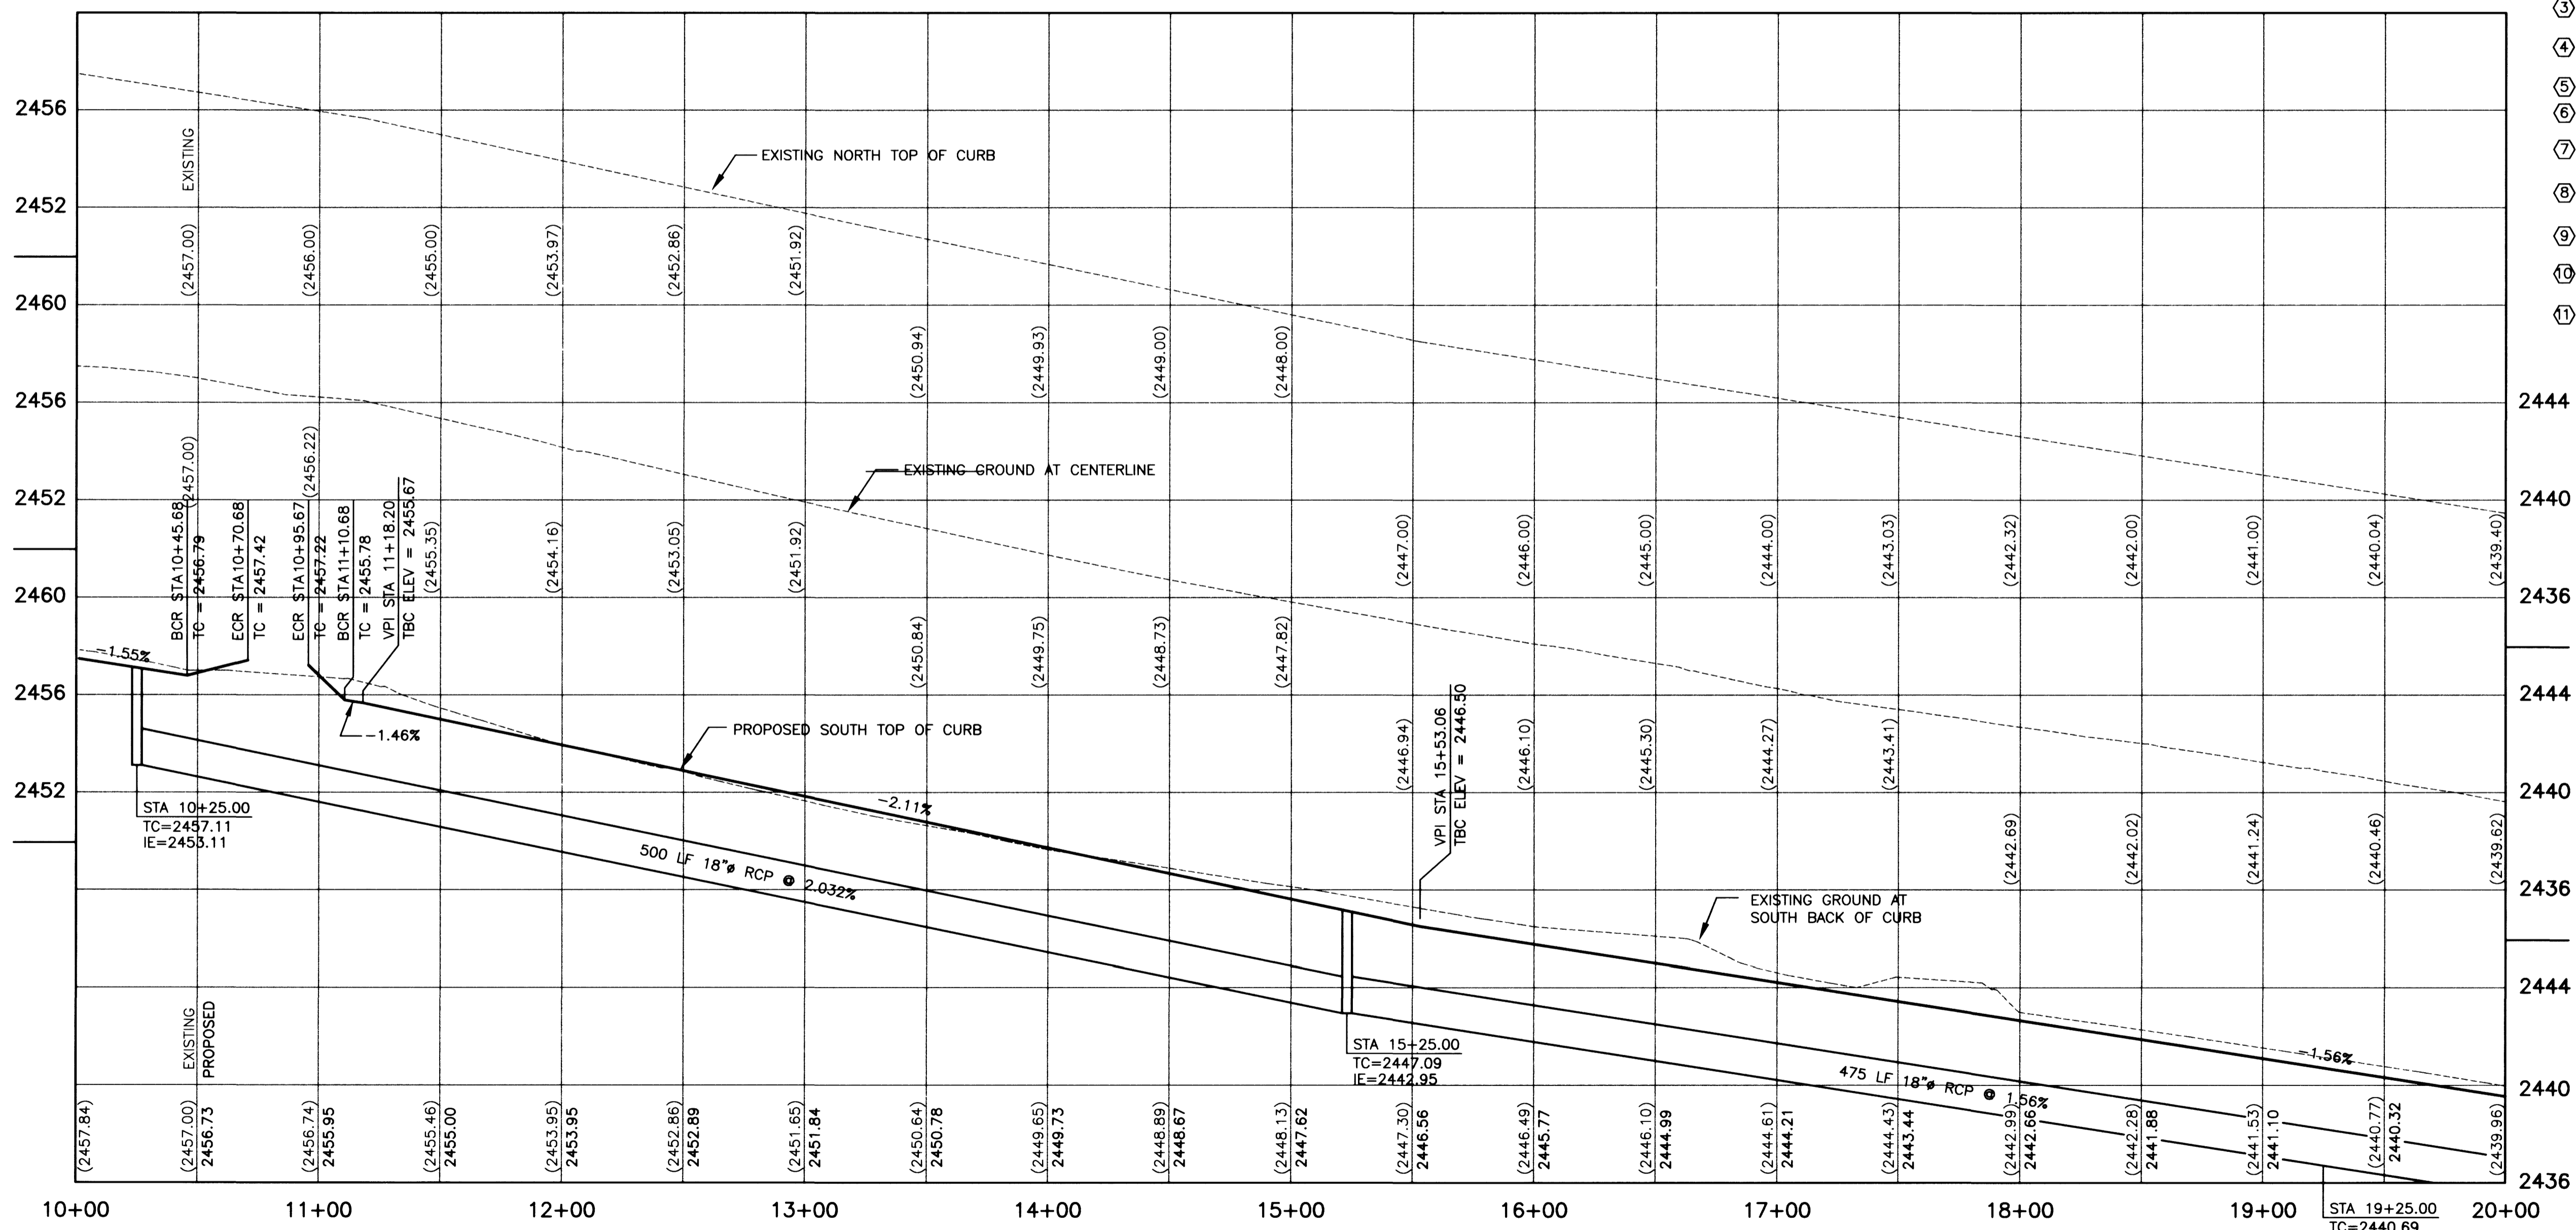

PROFILE - GOWAN ROAD

SCALE: HORZ 1" = 40'
VERT 1" = 4'

Avoid cutting underground utility lines. It's costly.

Call before you Dig
1-800-227-2600

G:\4\3001\95176\04-MS 9-12-97 2:52:19 PM EST FILE: 000008 SCALE: 11/32/25, 1997 at 09:34 - 000-002 113-44

POGGEMEYER DESIGN GROUP
ENGINEERS PLANNERS SURVEYORS
LANDSCAPE ARCHITECTS
2601 NORTH TENAYA WAY
LAS VEGAS, NEVADA 89128 (702) 255-8100

GREELEY AND HANSEN
ENGINEERS
4625 SOUTH POLARIS AVENUE, SUITE 210
LAS VEGAS, NEVADA 89103 (702) 736-7062

DESIGNED SW
DRAWN FT
CHECKED MBH

APPROVED
STEPHEN L. WEATHERMAN
REGISTERED PROFESSIONAL ENGINEER - STATE OF NEVADA
No. 9266 (10/19/91)

| NO. | DATE | APPD | REVISION |
|-----|------|------|----------|
| | | | |

CITY OF LAS VEGAS, NEVADA
DEPARTMENT OF PUBLIC WORKS
NORTHWEST WATER RESOURCE CENTER
100% DESIGN

ROADWAY IMPROVEMENTS
GOWAN ROAD - STA 10+00 TO 20+00
PLAN AND PROFILE

| | |
|-----------|-----------|
| PROJ. NO. | 7190 |
| DWG | PDG 4 |
| SHEET | 94 OF 106 |
| DATE | 07.21.98 |
| REV | 0 |

27497

107-V2884