



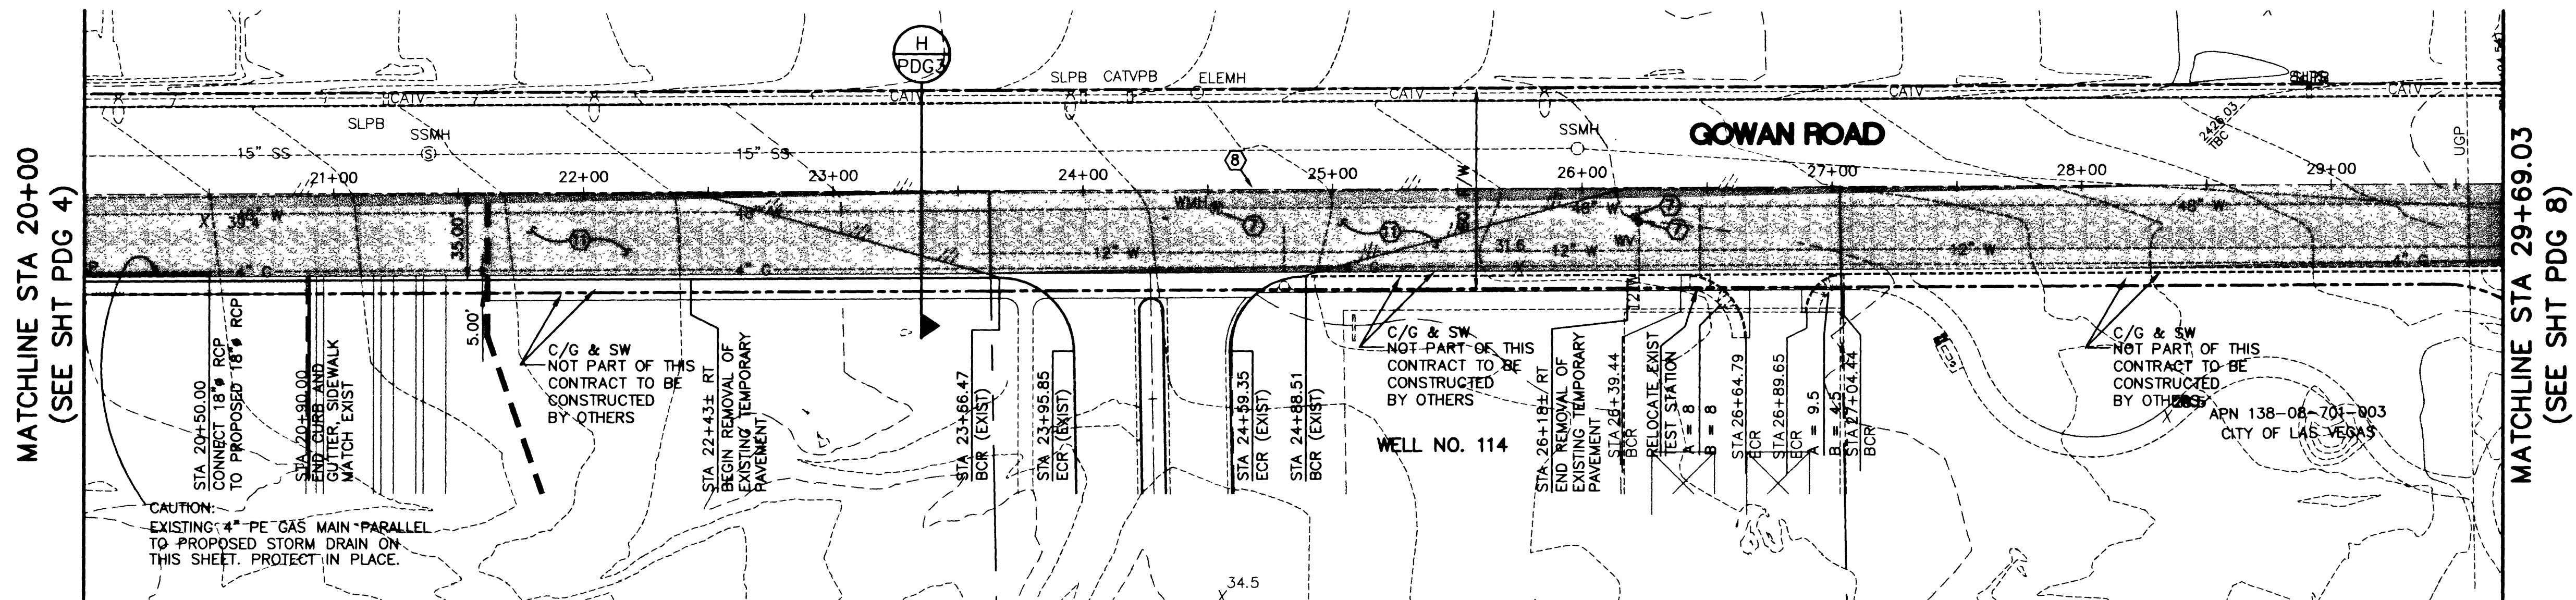


PLAN - GOWAN ROAD

SCALE: HORZ 1" = 40'

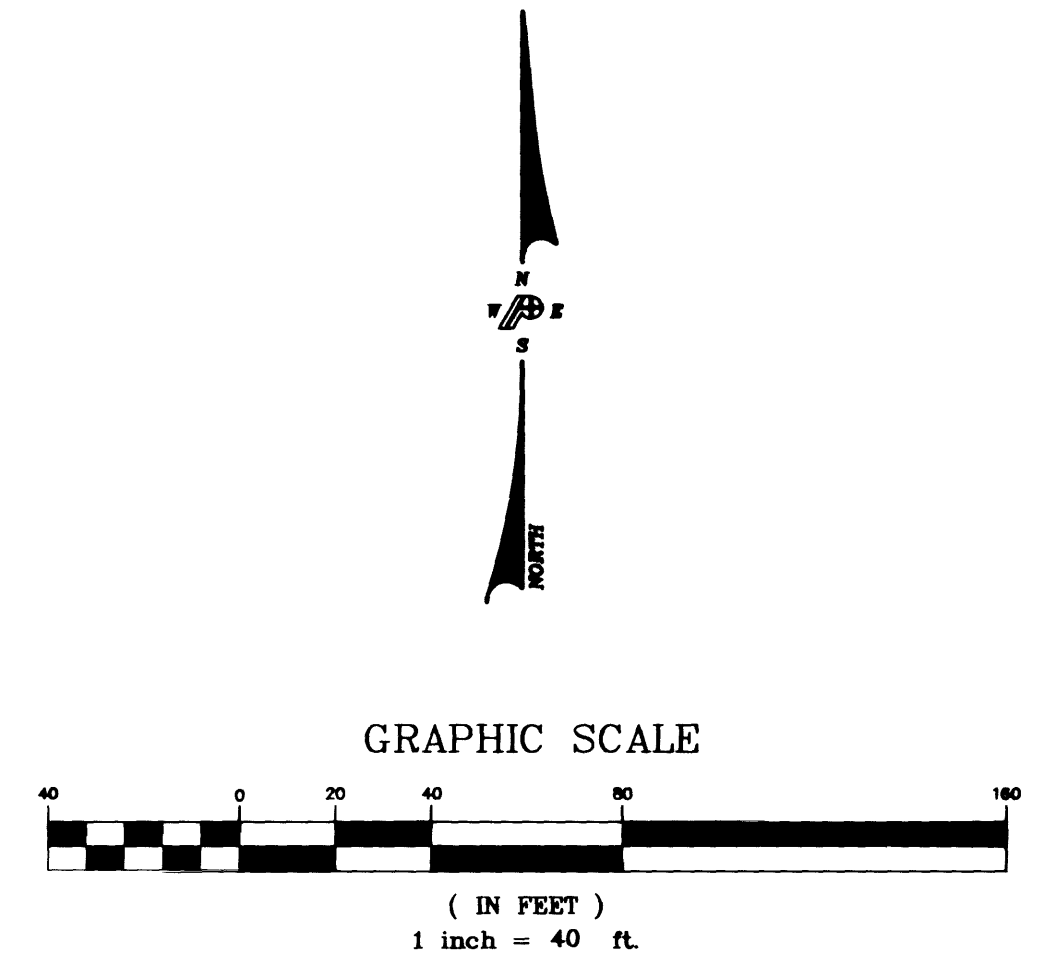

CONSTRUCTION KEYNOTES

- ① CONSTRUCT 5" ASPHALTIC CONCRETE OVER 8" OF TYPE II AGGREGATE BASE IN ACCORDANCE WITH DETAIL NO. (A) PDG 5
- ② RELOCATE EXISTING F.H. AS SHOWN HEREON.
- ③ CONSTRUCT COMMERCIAL DRIVEWAY ENTRANCE PER CLARK COUNTY AREA STD DWG NO. 225
- ④ CONSTRUCT HANDICAP RAMP PER CLARK COUNTY AREA STD DWG NO. 235 CASE I.
- ⑤ CONSTRUCT SIDEWALK IN ACCORDANCE WITH USD NO. 234.
- ⑥ CONSTRUCT "L" TYPE CURB AND GUTTER IN ACCORDANCE WITH USD NO. 216.
- ⑦ ADJUST TO GRADE IN ACCORDANCE WITH USD NO. 408 (MANHOLES) NO. 517 (VALVE BOX) NO. 506 (METER BOX).
- ⑧ SAWCUT EXISTING PAVEMENT AND MATCH EXISTING, AS SHOWN HEREON.
- ⑨ CONSTRUCT "A" TYPE CURB IN ACCORDANCE WITH USD NO. 219.
- ⑩ CONSTRUCT 8' CROSS GUTTER PER CLARK COUNTY AREA STD AREA DWG NO. 228.
- ⑪ CONSTRUCT 4" ASPHALTIC CONCRETE OVER 8" OF TYPE II AGGREGATE BASE IN ACCORDANCE WITH DETAIL NO. (B) PDG 5

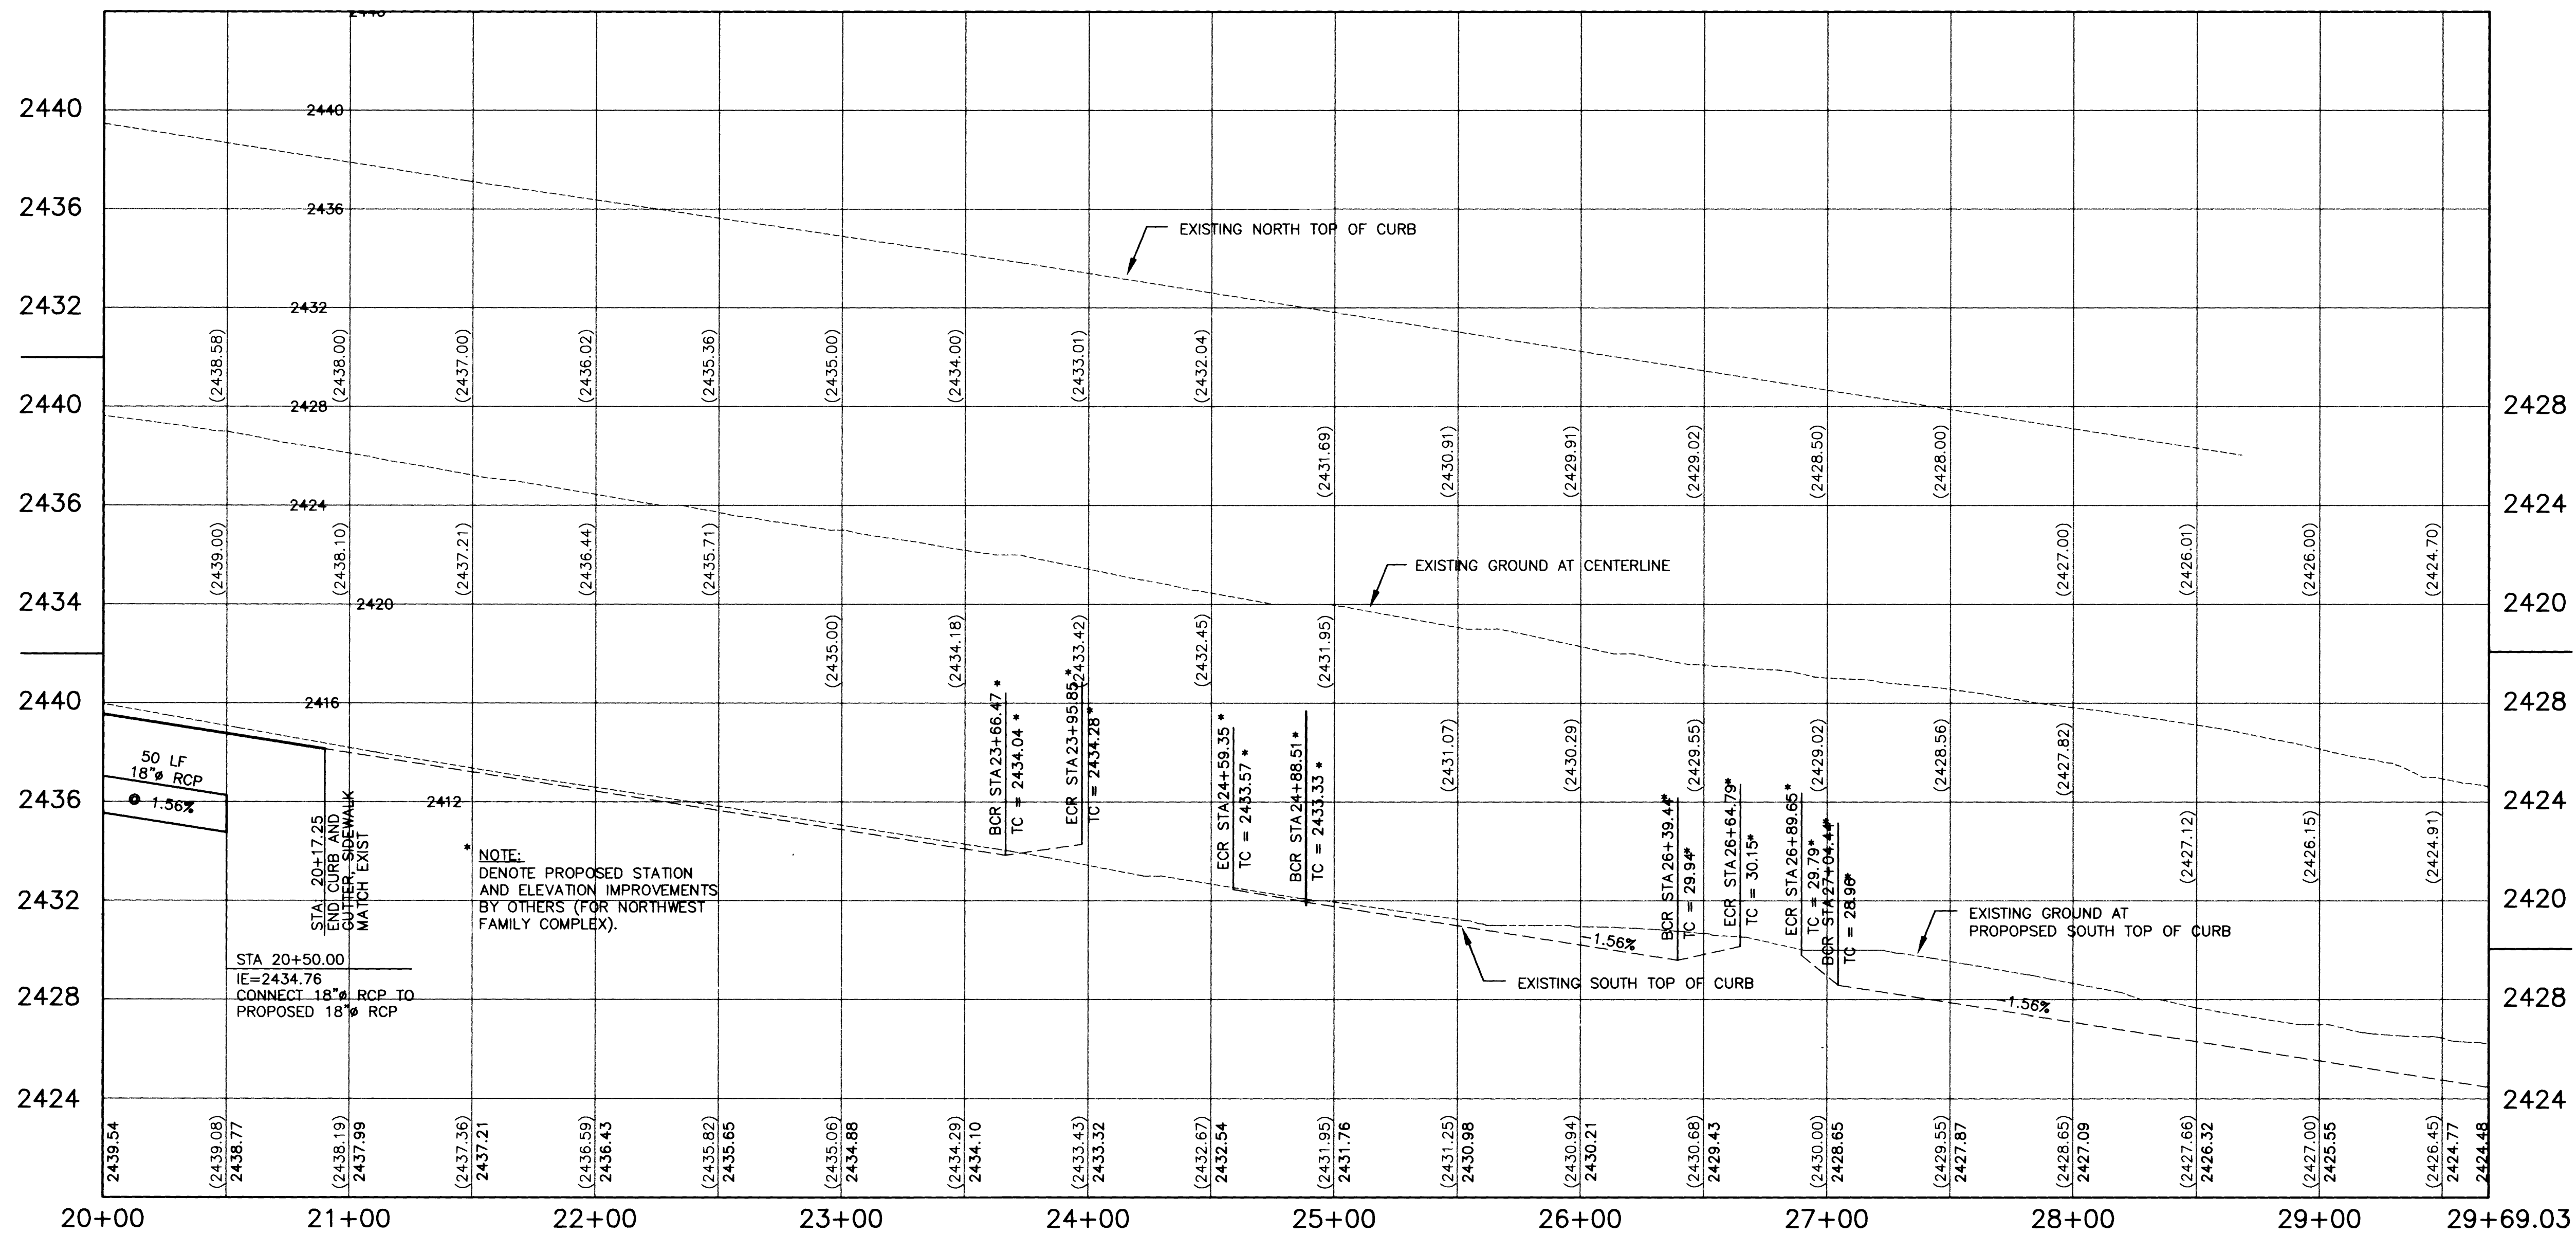

PROFILE - GOWAN ROAD

SCALE: HORZ 1" = 40'
VERT 1" = 4'


G:\430001\5178\4-45 9-15-97 25019 pm EST
FILE: 090005 SCALE: 1:1 07/26/1997 at 09:34 - 2402-002 113.44

POGGEMEYER DESIGN GROUP
ENGINEERS PLANNERS SURVEYORS
LANDSCAPE ARCHITECTS
2601 NORTH TENAYA WAY
LAS VEGAS, NEVADA 89128 (702) 255-8100

GREELEY AND HANSEN
ENGINEERS
4625 SOUTH POLARIS AVENUE, SUITE 210
LAS VEGAS, NEVADA 89103 (702) 736-7062

DESIGNED SW
DRAWN FT
CHECKED MBH

APPROVED

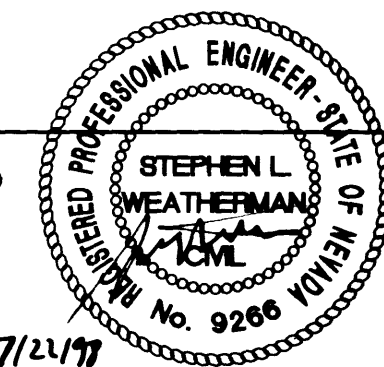

NO.	DATE	APPD	REVISION

CITY OF LAS VEGAS, NEVADA
DEPARTMENT OF PUBLIC WORKS
NORTHWEST WATER RESOURCE CENTER
100% DESIGN

ROADWAY IMPROVEMENTS
GOWAN ROAD - STA 20+00 TO END
PLAN AND PROFILE

PROJ. NO. 7190
DWG PDG 5
SHEET 95 OF 106
DATE 07.21.98 REV 0