



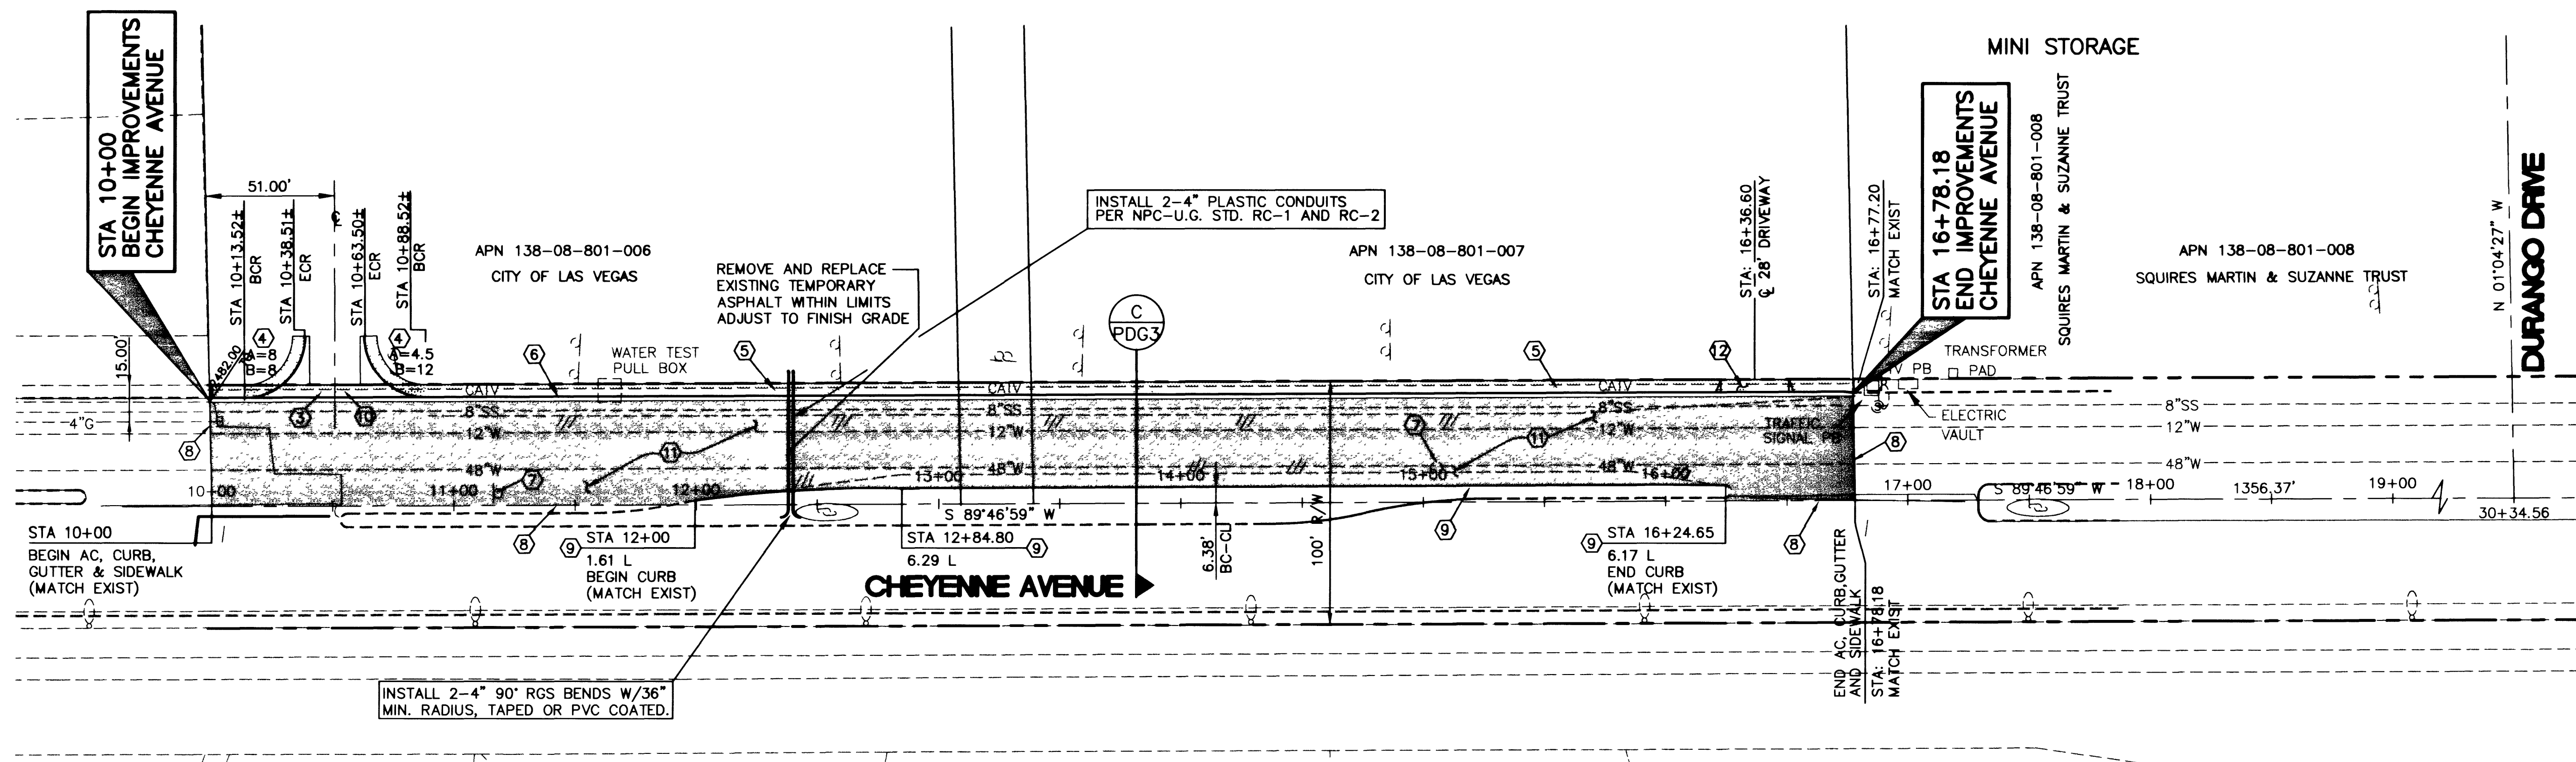


PLAN - CHEYENNE AVE.

SCALE: HORZ 1" = 40'

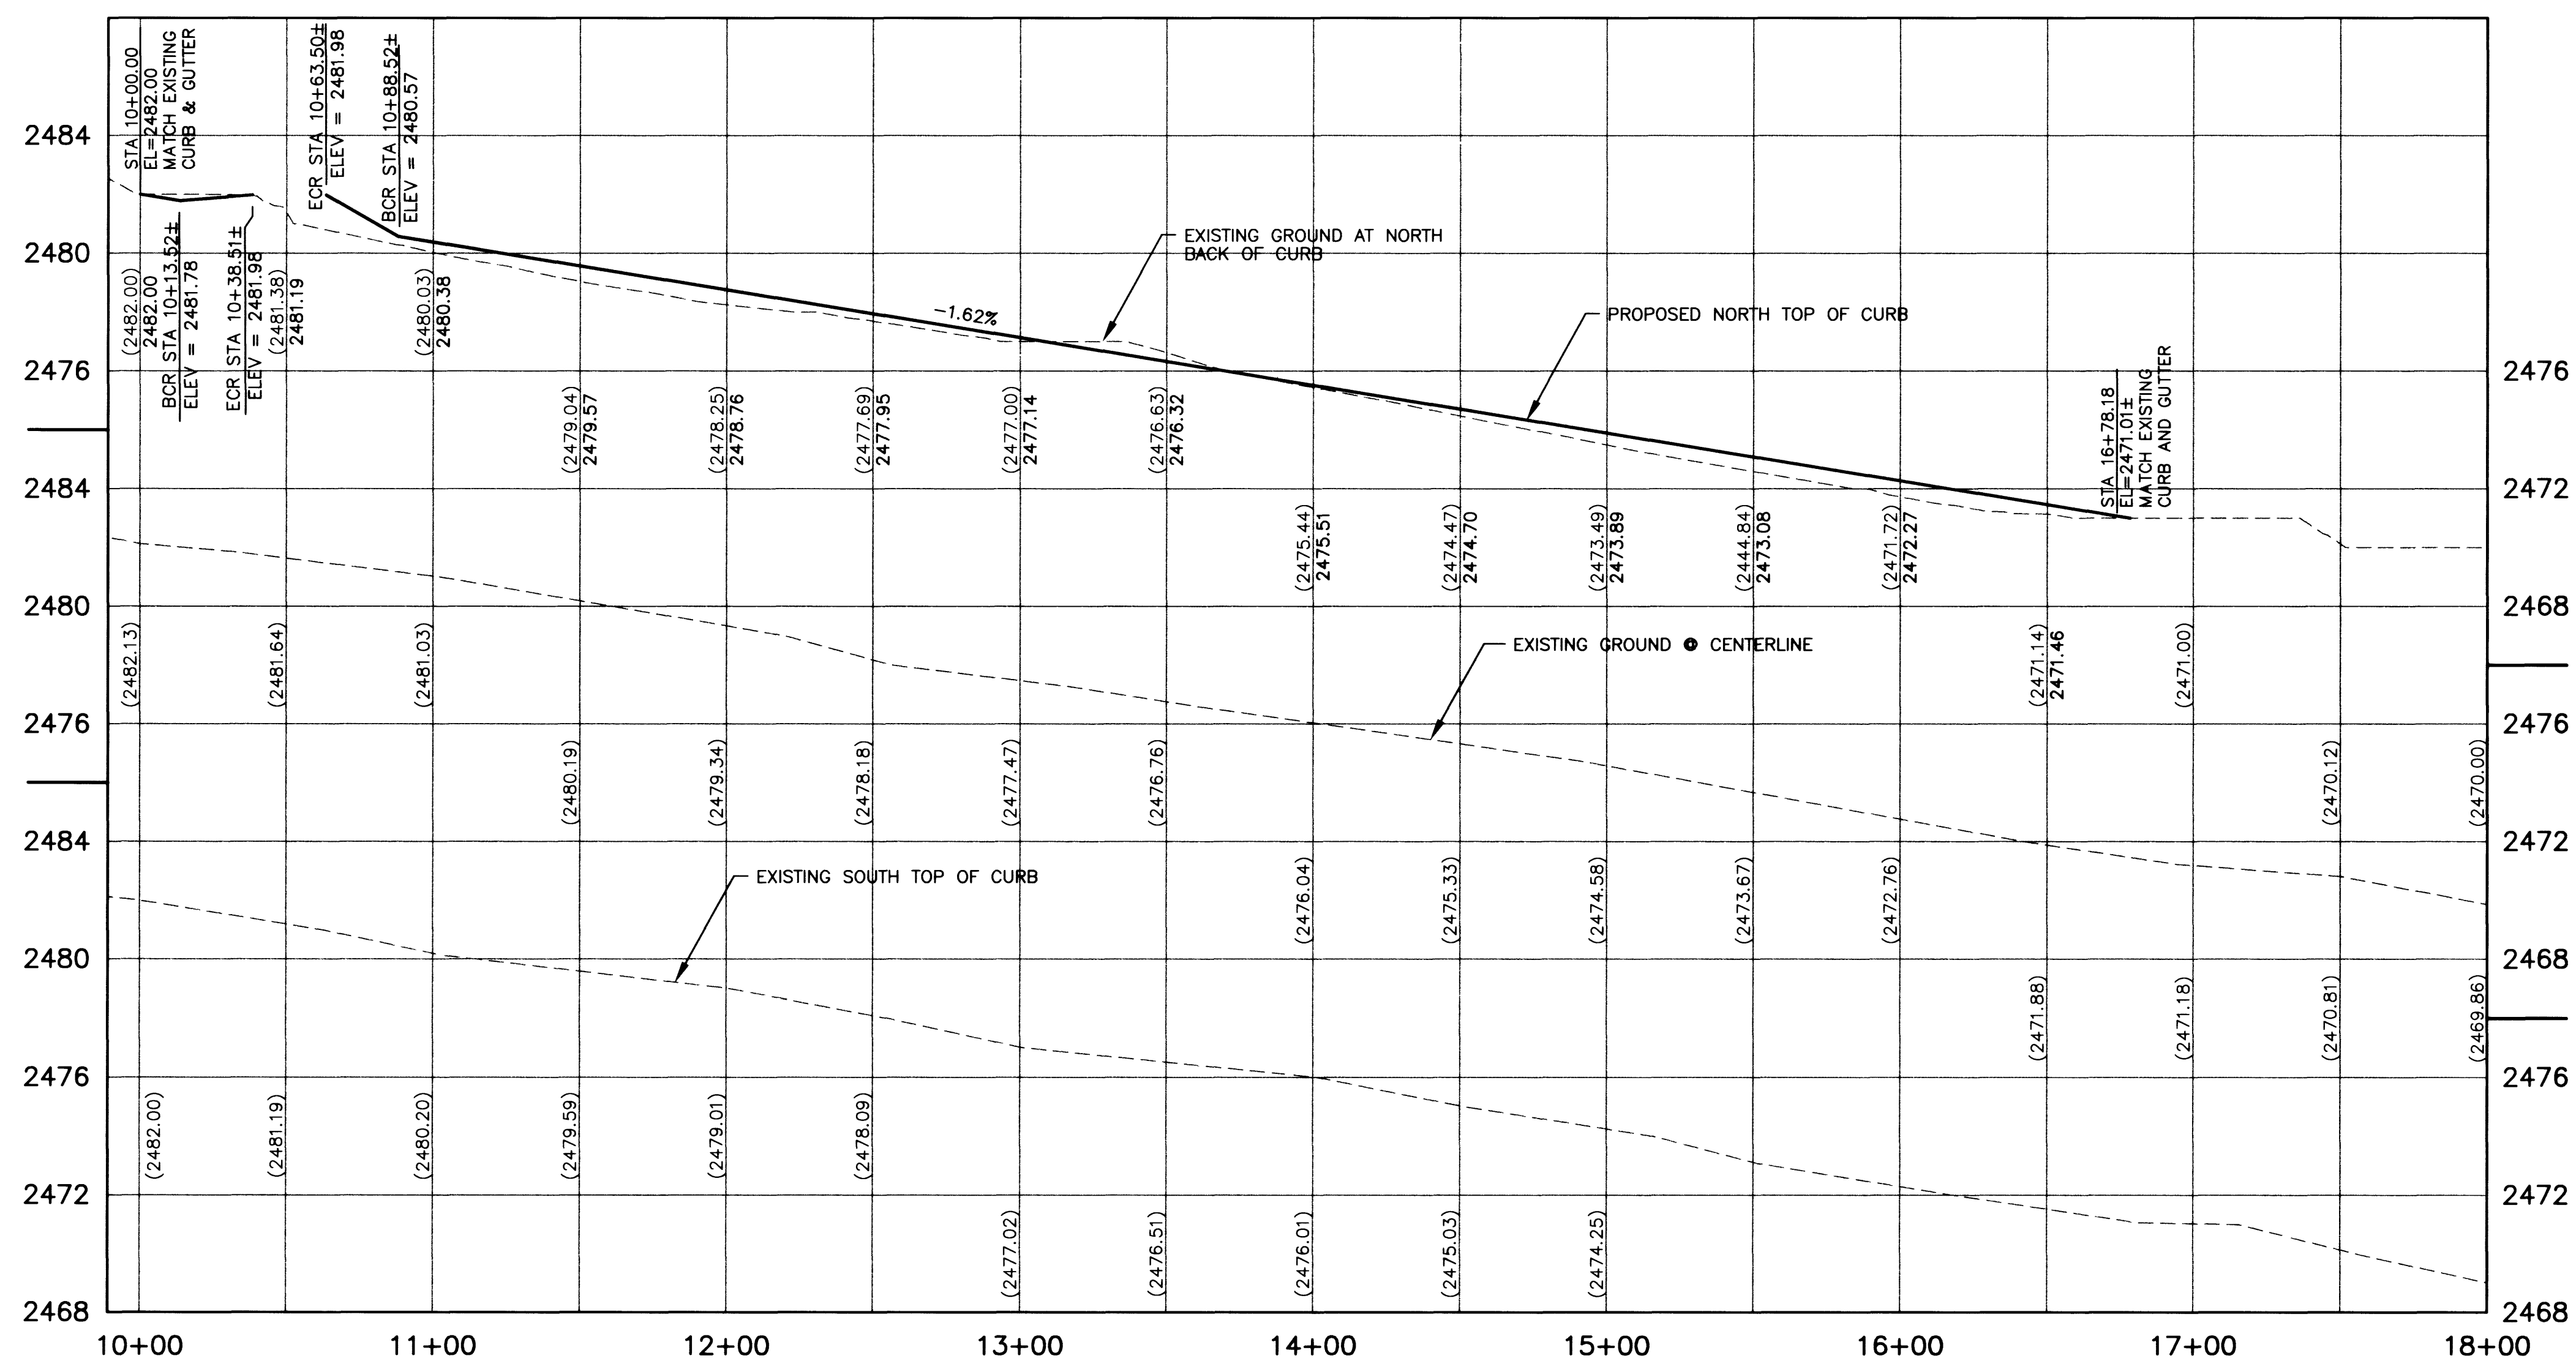

PROFILE - CHEYENNE AVE

SCALE: HORZ 1" = 40'
VERT 1" = 4'

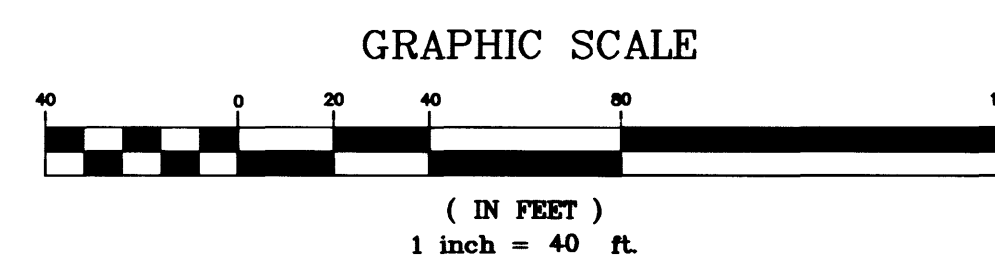

CONSTRUCTION KEYNOTES

- ① CONSTRUCT 5" ASPHALTIC CONCRETE OVER 8" OF TYPE II AGGREGATE BASE IN ACCORDANCE WITH DETAIL NO. (A) PDG3
- ② RELOCATE EXISTING F.H. AS SHOWN HEREON
- ③ CONSTRUCT COMMERCIAL DRIVEWAY ENTRANCE PER CLARK COUNTY AREA STD DWG NO. 225
- ④ CONSTRUCT HANDICAP RAMP PER CLARK COUNTY AREA STD DWG NO. 235 CASE 1
- ⑤ CONSTRUCT SIDEWALK IN ACCORDANCE WITH USD NO. 234.
- ⑥ CONSTRUCT "L" TYPE CURB AND GUTTER IN ACCORDANCE WITH USD NO. 216.
- ⑦ ADJUST TO GRADE IN ACCORDANCE WITH USD NO. 408 (MANHOLES) NO. 517 (VALVE BOX) NO. 506 (METER BOX).
- ⑧ SAWCUT EXISTING PAVEMENT AND MATCH EXISTING, AS SHOWN HEREON
- ⑨ CONSTRUCT "A" TYPE CURB IN ACCORDANCE WITH USD NO. 219
- ⑩ CONSTRUCT 8" CROSS GUTTER PER CLARK COUNTY AREA STD AREA DWG NO. 228
- ⑪ CONSTRUCT 4" ASPHALTIC CONCRETE OVER 8" OF TYPE II AGGREGATE BASE IN ACCORDANCE WITH DETAIL NO. (B) PDG3
- ⑫ CONSTRUCT 28' COMMERCIAL DRIVEWAY PER CLARK COUNTY AREA STD AREA DWG NO. 224

Avoid cutting underground utility lines. It's costly.

Call before you Dig

1-800-227-2600

G:\430001\9070\90 8-25-97 2:08:50 PM EST
FILE: CHEYENNE.DWG SCALE: 1" = 40' 11/16" = 40' 00" 00" 11/16"


POGGEMEYER DESIGN GROUP
ENGINEERS PLANNERS SURVEYORS
LANDSCAPE ARCHITECTS
2601 NORTH TENAYA WAY
LAS VEGAS, NEVADA 89126 (702) 255-8100

GREELEY AND HANSEN
ENGINEERS
4625 SOUTH POLARIS AVENUE, SUITE 210
LAS VEGAS, NEVADA 89103 (702) 736-7062

DESIGNED SW
DRAWN FT
CHECKED MBH

APPROVED

7/24/99

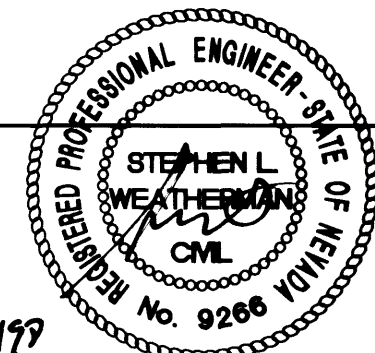

NO.	DATE	APPD	REVISION

CITY OF LAS VEGAS, NEVADA
DEPARTMENT OF PUBLIC WORKS
NORTHWEST WATER RESOURCE CENTER
100% DESIGN

ROADWAY IMPROVEMENTS
CHEYENNE AVENUE - STA 10+00 TO 20+00
PLAN AND PROFILE

PROJ. NO.	7190
DWG	PDG 9
SHEET	99 OF 106
DATE	07.21.98
REV	0