
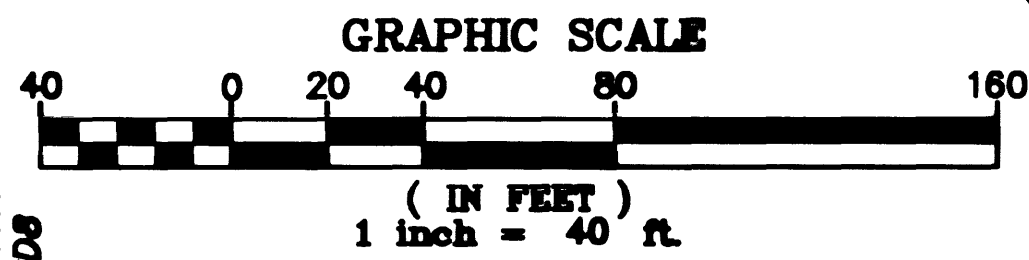


NEWS MS = "E", PS = "PLT"
I:\CADD\WORK\5249\5249-SD.DWG

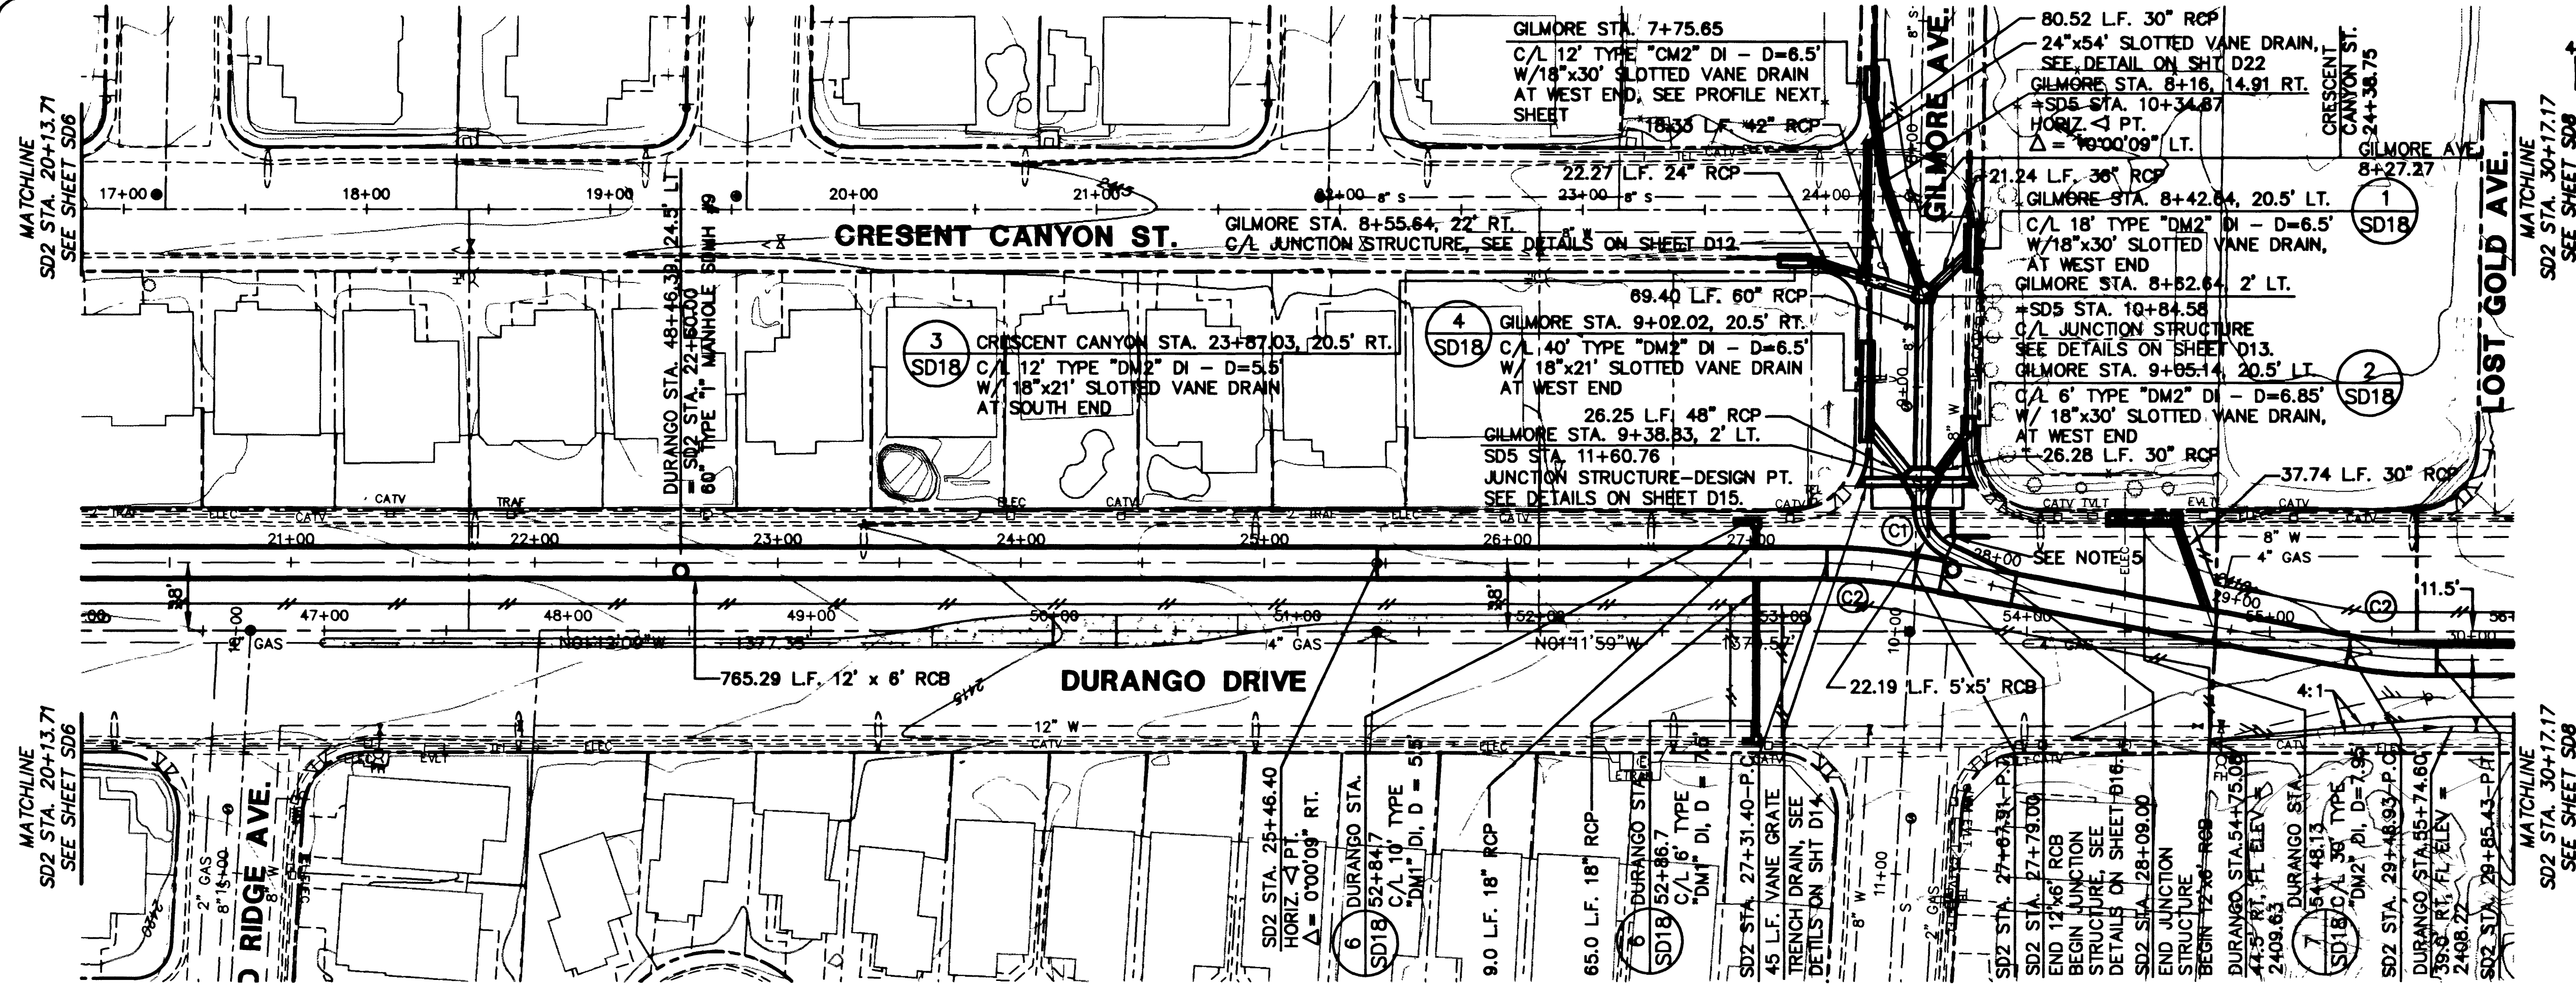


NOTE:
FOR GILMORE LATERAL
PROFILE AND D.I. @ STA.
7+75.65, SEE
SHEET SD8


CENTERLINE CURVE DATA

CURVE	RADIUS	LENGTH	TANGENT	DELTA
C1	20.00'	22.80'	12.82'	65°19'25"
C2	200.00'	36.50'	18.30'	10°27'26"

- NOTES:
1. ALL RCP IS TO BE CLASS III.
 2. ALL MH SHOWN ON THIS SHEET TO HAVE 30" RING & COVER
 3. ALL RCB SHALL BE PRECAST RCB.
 4. INSTALL MH STEPS PER STD. DWG. #410 AT MH RISER AND RCB.
 5. INSTALL CONCRETE THRUST BLOCK AND CONCRETE ENCASEMENT, SEE DETAIL ON SHEET D5.

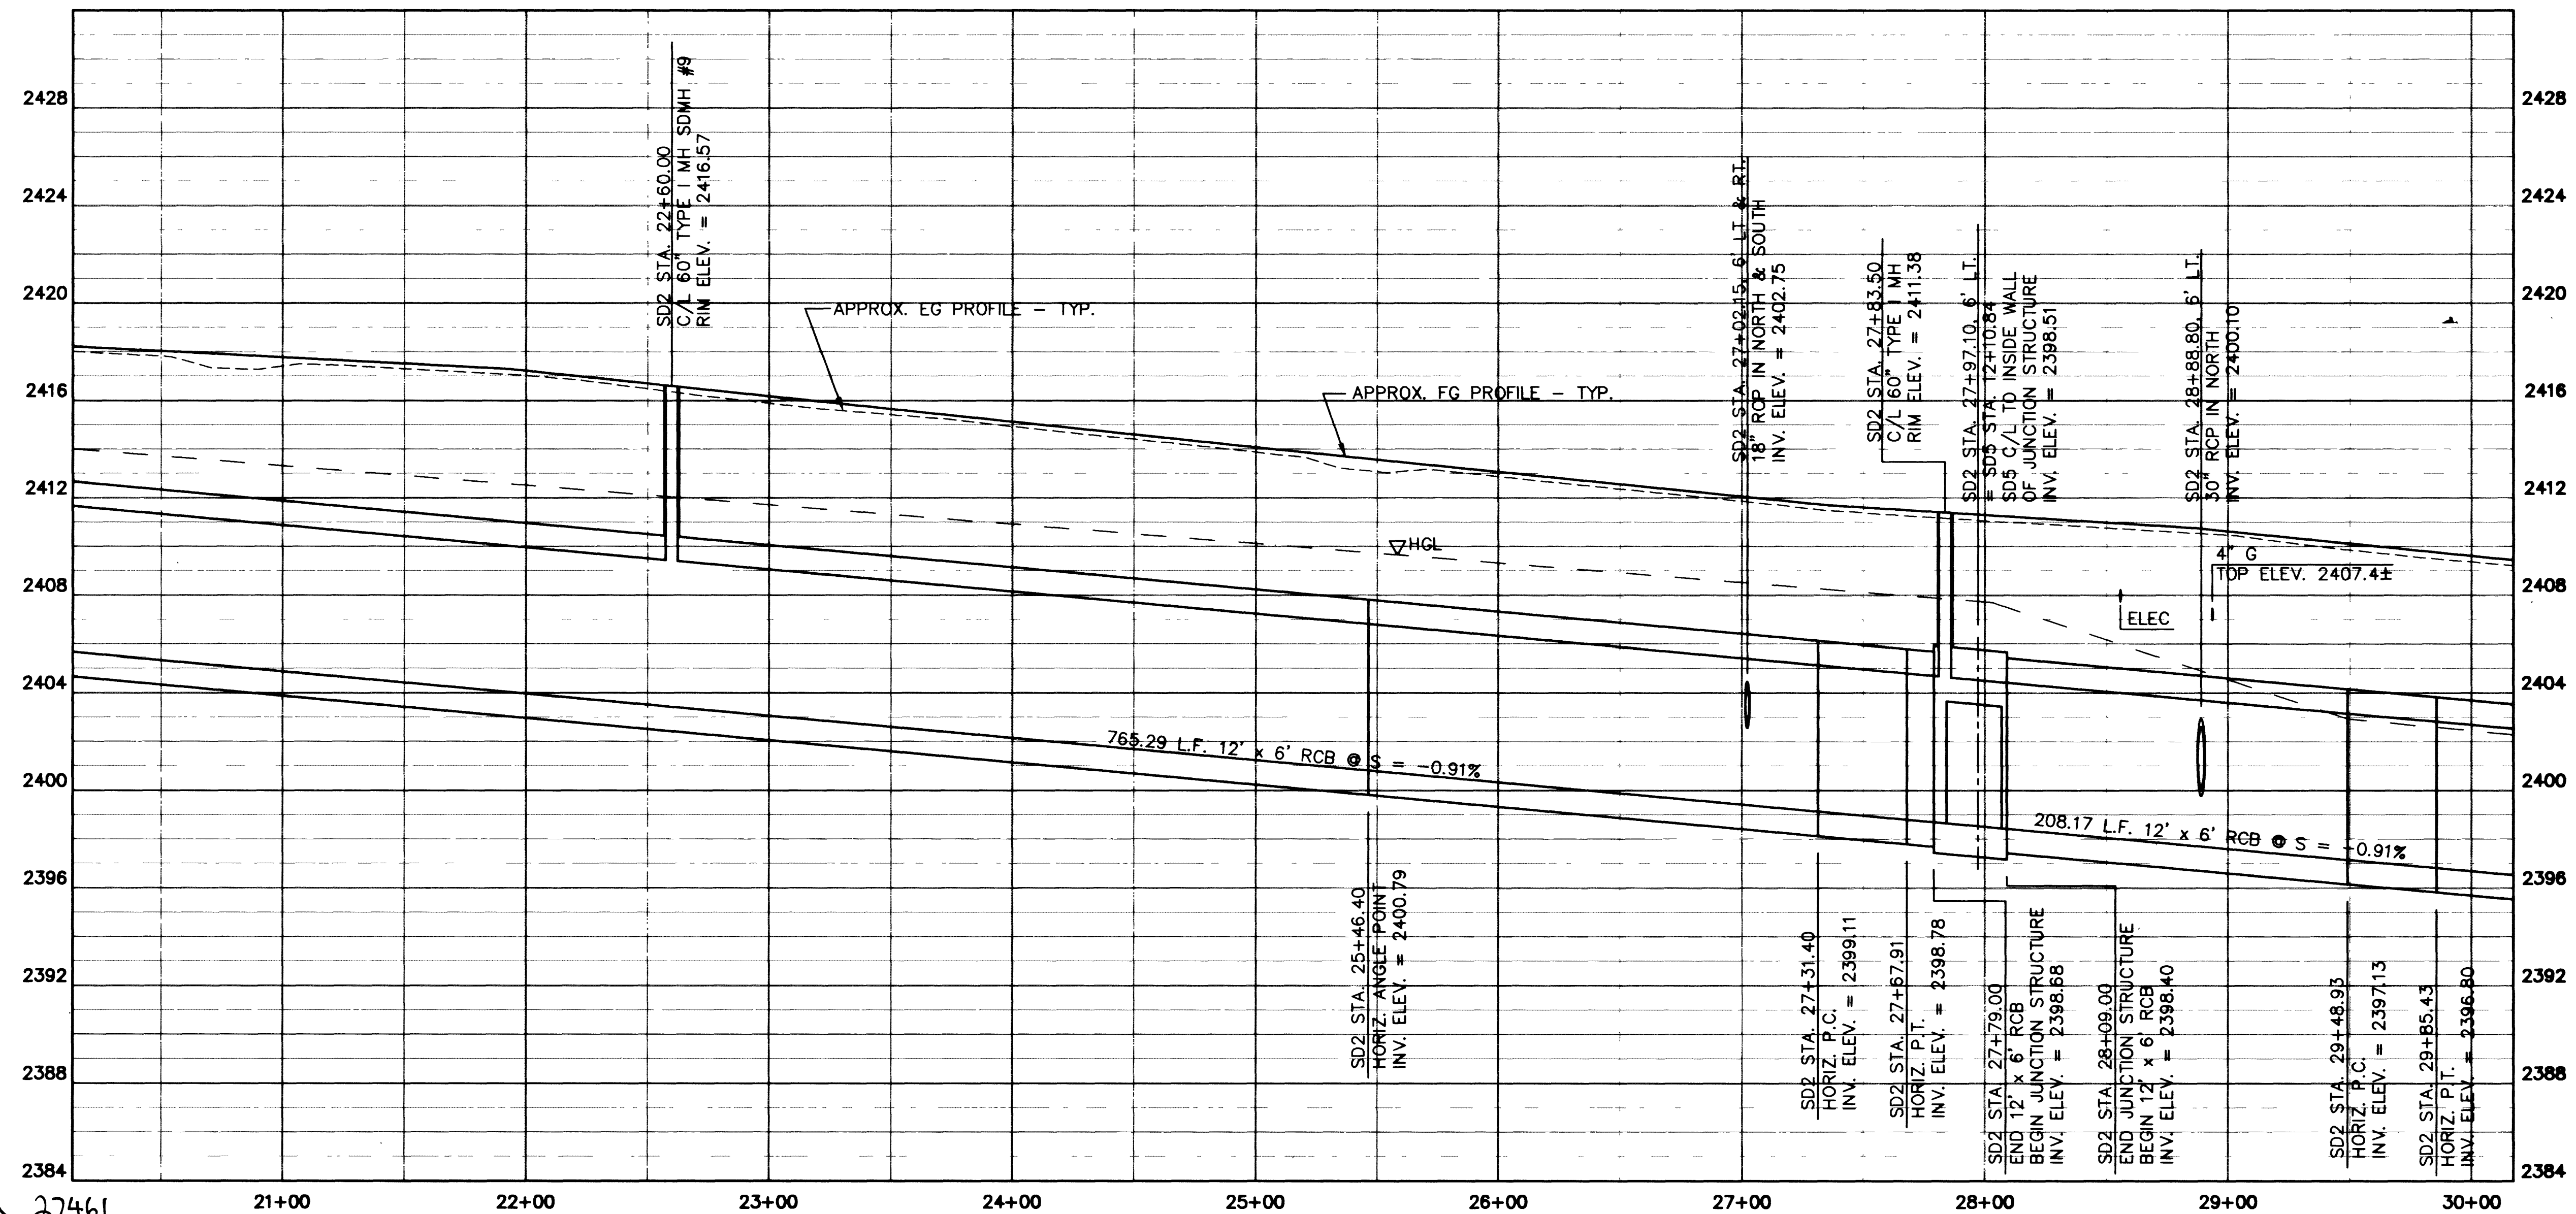

STORM DRAIN PLAN AND PROFILE
SD2 STA. 20+13.71 TO STA. 30+17.17
DURANGO DRIVE
CHEYENNE AVENUE TO LONE MOUNTAIN ROAD

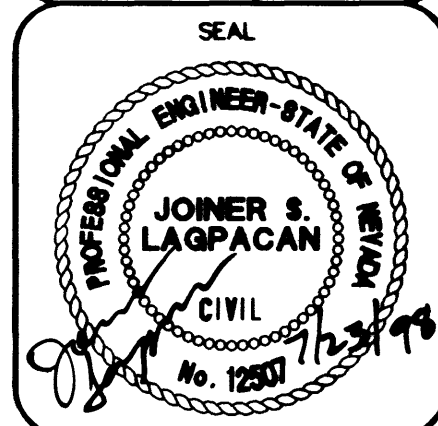

WD. NO.	5249
BY	JL, LMW, WBM
DATE	07/17/98
SCALE	HORIZ. 1"=40' VERT. 1"=4'
DRAWING	SHEET 58 OF 106
SD7	

DEPARTMENT OF PUBLIC WORKS
CITY OF LAS VEGAS, NEVADA



CONSULTING ENGINEERS • PLANNERS • LAND SURVEYORS
2727 SOUTH RAINBOW BOULEVARD
LAS VEGAS, NEVADA 89102-5148 PHONE (702) 873-7550 FAX (702) 362-2597