
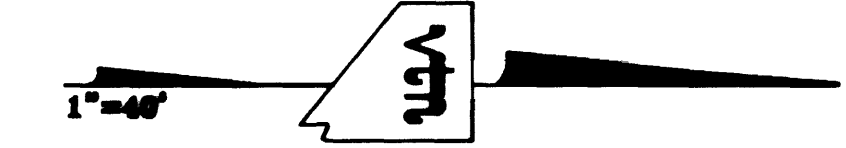
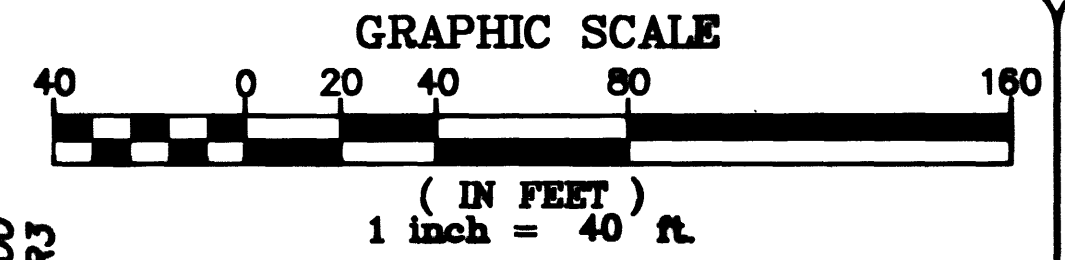


Views: MS = "8", PS = "PLT"
I:\CAD\Public\3249\3249-DWG

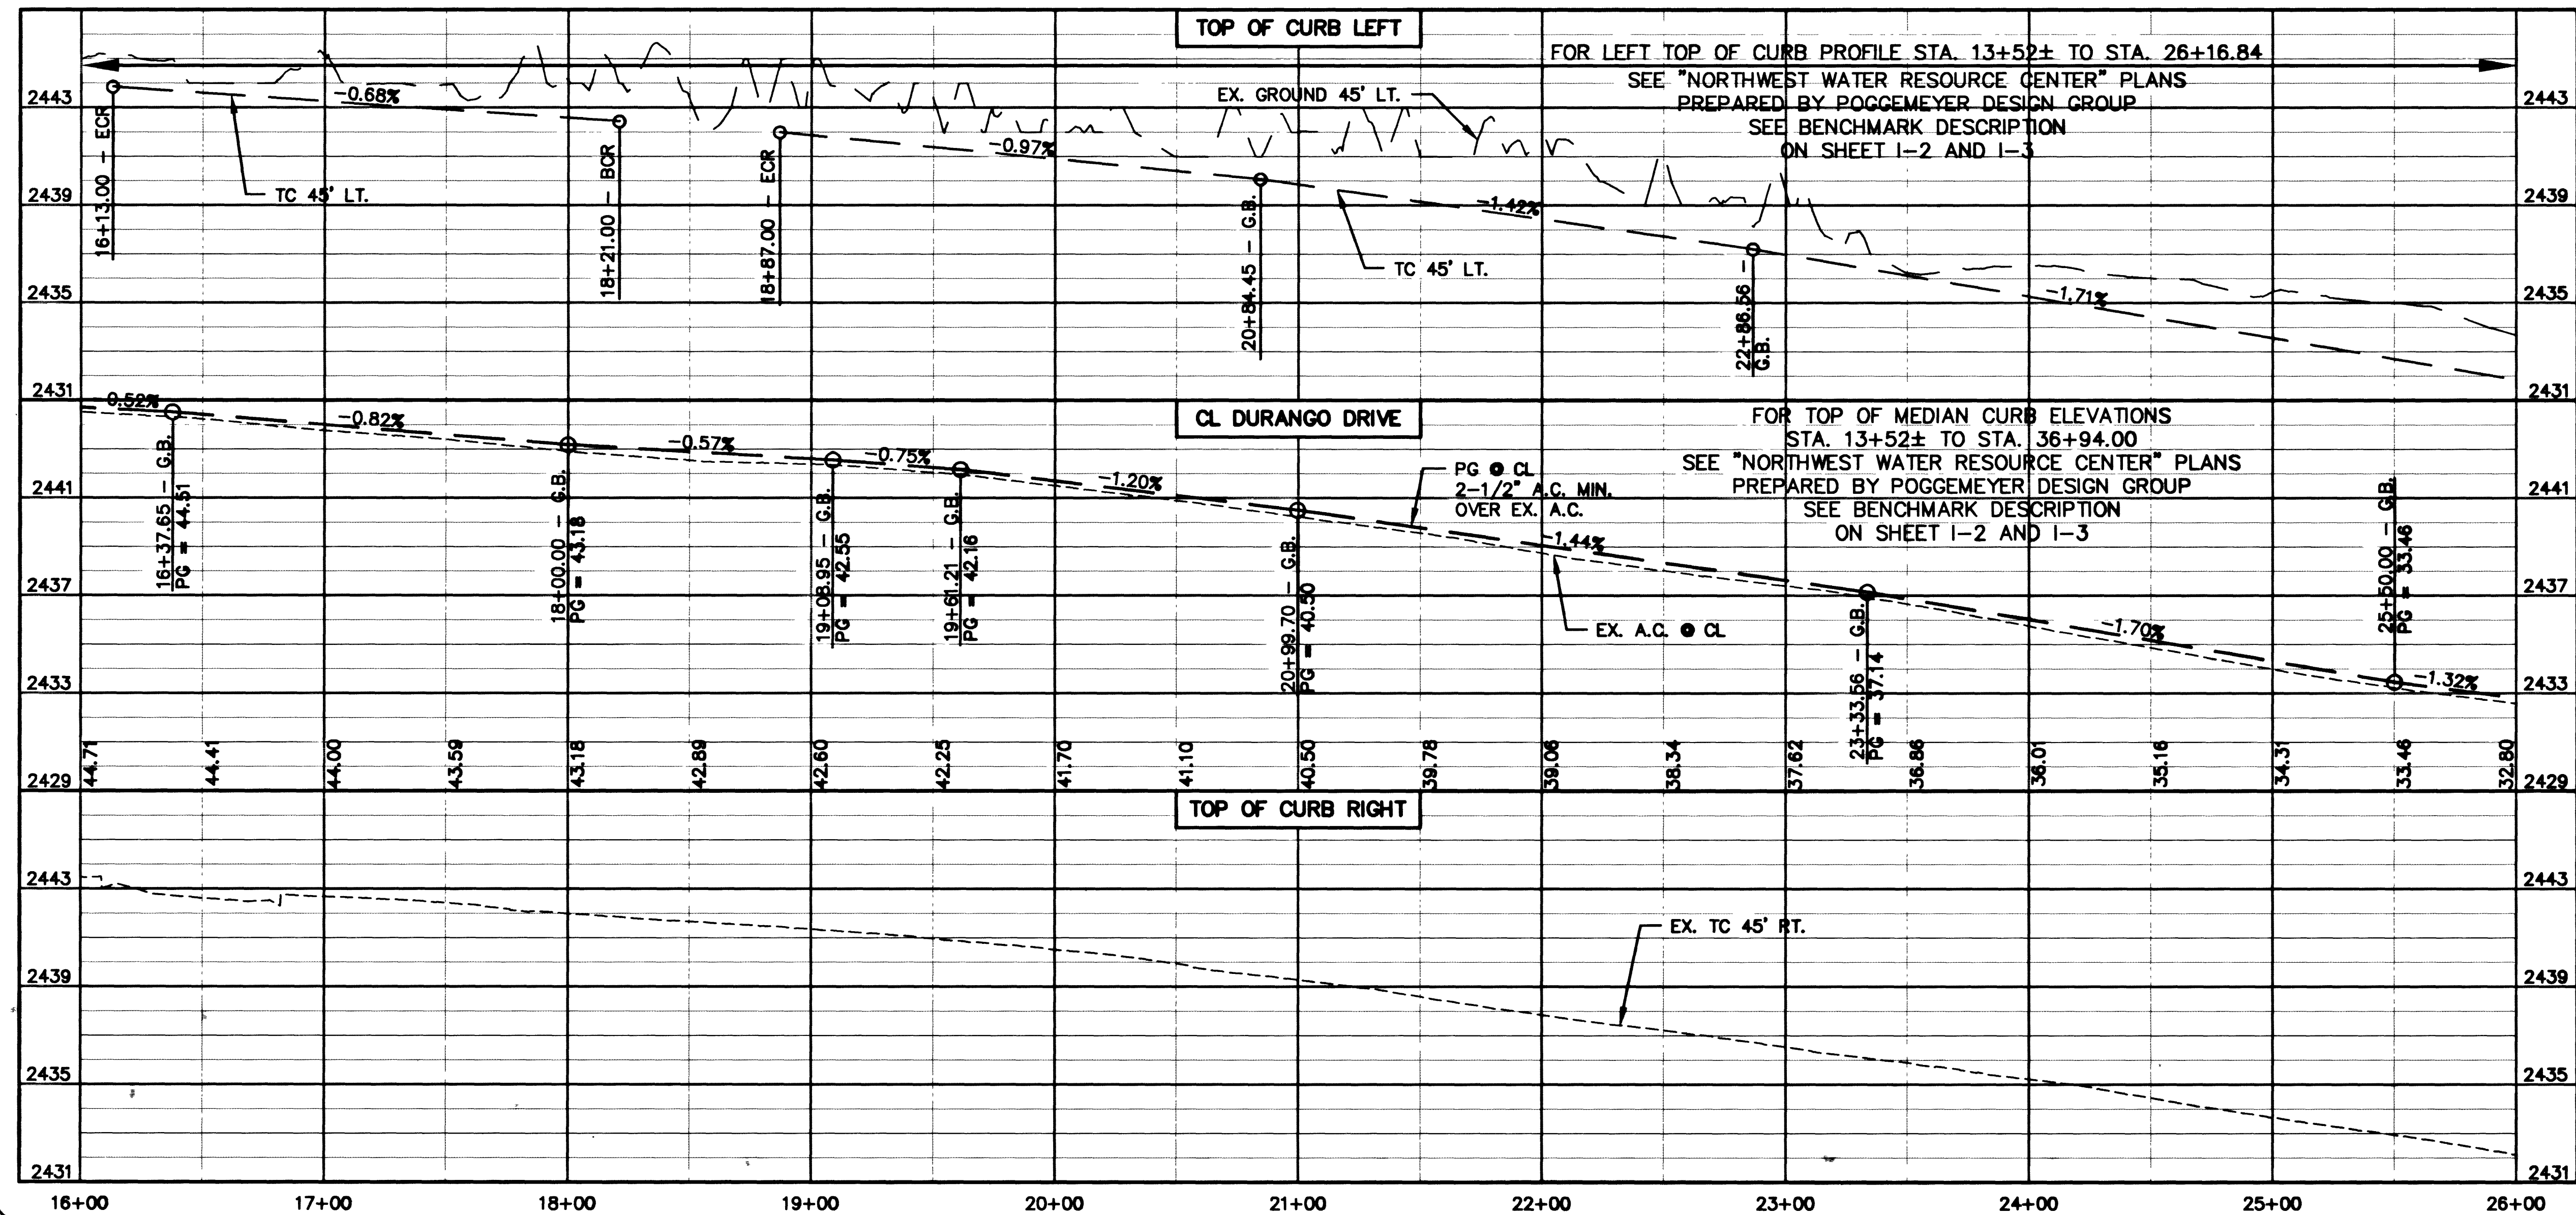

LEGEND

- NEW A.C. PAVEMENT
(SEE TYPICAL X-SECTIONS)
- EXISTING A.C. PAVEMENT
TO BE REMOVED
- EXISTING A.C. PAVEMENT
TO REMAIN WITH NEW
A.C. OVERLAY (SEE
TYPICAL X-SECTIONS)
- NEW TEMPORARY A.C.
(SEE TYPICAL X-SECTIONS)
- NEW CONCRETE MEDIAN

APPROVED

LAS VEGAS VALLEY WATER DISTRICT

12/22/98

DATE

CONSTRUCTION NOTES

- PROTECT IN PLACE
- SAWCUT & MATCH
- REMOVE EXISTING A.C., AGGREGATE
BASE AND/OR CONCRETE
- CONSTRUCT MEDIAN ISLAND
SEE MEDIAN ISLAND GEOMETRICS
AND IRRIGATION PLAN DWG'S R17 - R21
- CONSTRUCT PAVEMENT CROWN TRANSITION
SEE MEDIAN ISLAND GEOMETRICS
AND IRRIGATION PLAN DWG'S R17 - R21
- EDGE OF NEW A.C. PAVEMENT
- REMOVE A.C. WALKWAY
- CONSTRUCT "L" TYPE CURB AND GUTTER
PER USD NO. 216
- CONSTRUCT CURB AND GUTTER AND
SIDEWALK RAMP CASE II
PER USD NO. 235
- 12" CMP
- ADJUST TO FINISH GRADE
- CONSTRUCT 6" TYPE II AGGREGATE BASE
AT 95% COMPACTION
- RELOCATE
- CONSTRUCT MEDIAN ISLAND IRRIGATION
FACILITIES FOR FUTURE CONNECTION
SEE MEDIAN ISLAND GEOMETRICS
AND IRRIGATION PLAN DWG'S R17 - R21
- REESTABLISH SURVEY MONUMENT
TO FINISH GRADE PER STANDARD DWGS.
AND STANDARD SPECS.
- ESTABLISH SURVEY MONUMENT
TO FINISH GRADE PER STANDARD DWGS.
AND STANDARD SPECS.
- CONSTRUCT CURB AND GUTTER AND
MODIFIED SIDEWALK RAMP CASE II
PER DETAIL 6 ON SHT D24
- CONSTRUCT GUARDRAIL SEE DWG SD13

FOR STRIPING, STREET LIGHTS
AND TRAFFIC SIGNAL PLANS
SEE DWG'S T1 - T15


DEPARTMENT OF PUBLIC WORKS
CITY OF LAS VEGAS, NEVADA

vtm nevada

CONSULTING ENGINEERS • PLANNERS • LAND SURVEYORS
2727 SOUTH RAINBOW BOULEVARD
LAS VEGAS, NEVADA 89102-5148 PHONE (702) 873-7550 FAX (702) 362-2597

TITLE ROADWAY PLAN AND PROFILE
STA. 16+00.00 TO STA. 26+00.00
DURANGO DRIVE

PROJECT DURANGO DRIVE IMPROVEMENTS
CHEYENNE AVENUE TO LONE MOUNTAIN ROAD

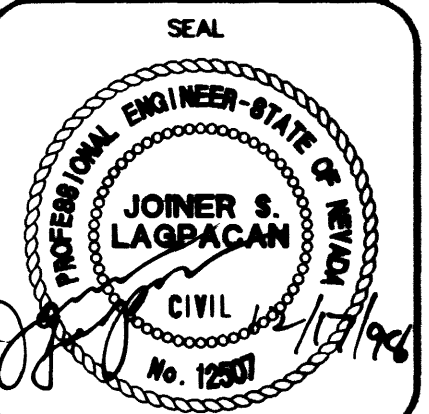

NO. NO. 5249

BY JL/TMM

DATE 07/17/98

SCALE HORIZ. 1"=40'
VERT. 1"=4'

DRAWING R2

SHEET 32

106 SHEETS