

LEGEND

- NEW A.C. PAVEMENT (SEE TYPICAL X-SECTIONS)
- EXISTING A.C. PAVEMENT TO BE REMOVED
- EXISTING A.C. PAVEMENT TO REMAIN WITH NEW A.C. OVERLAY (SEE TYPICAL X-SECTIONS)
- NEW TEMPORARY A.C. (SEE TYPICAL X-SECTIONS)
- NEW CONCRETE MEDIAN


APPROVED

[Signature] 12/22/98
 LAS VEGAS VALLEY WATER DISTRICT DATE

BACK OF CURVE DATA

NO.	RADIUS	DELTA	LENGTH	TANGENT
C1	30'	92°57'19"	48.87'	31.59'
C2	30'	87°02'01"	45.57'	28.49'

- CONSTRUCTION NOTES**
- PROTECT IN PLACE
 - SAWCUT & MATCH
 - REMOVE EXISTING A.C., AGGREGATE BASE AND/OR CONCRETE
 - CONSTRUCT MEDIAN ISLAND SEE MEDIAN ISLAND GEOMETRICS AND IRRIGATION PLAN DWG'S R17 - R21
 - CONSTRUCT PAVEMENT CROWN TRANSITION SEE MEDIAN ISLAND GEOMETRICS AND IRRIGATION PLAN DWG'S R17 - R21
 - EDGE OF NEW A.C. PAVEMENT
 - REMOVE A.C. WALKWAY
 - CONSTRUCT "L" TYPE CURB AND GUTTER PER USD NO. 216
 - CONSTRUCT CURB AND GUTTER AND SIDEWALK RAMP CASE II PER USD NO. 235
 - 12" CMP
 - ADJUST TO FINISH GRADE
 - CONSTRUCT 6" TYPE II AGGREGATE BASE AT 95% COMPACTION
 - RELOCATE
 - CONSTRUCT MEDIAN ISLAND IRRIGATION FACILITIES FOR FUTURE CONNECTION SEE MEDIAN ISLAND GEOMETRICS AND IRRIGATION PLAN DWG'S R17 - R21
 - REESTABLISH SURVEY MONUMENT TO FINISH GRADE PER STANDARD DWGS. AND STANDARD SPECS.
 - ESTABLISH SURVEY MONUMENT TO FINISH GRADE PER STANDARD DWGS. AND STANDARD SPECS.
 - CONSTRUCT CURB AND GUTTER AND MODIFIED SIDEWALK RAMP CASE II PER DETAIL 6 ON SHT D24
 - CONSTRUCT GUARDRAIL SEE DWG SD13
- FOR STRIPING, STREET LIGHTS AND TRAFFIC SIGNAL PLANS SEE DWG'S T1 - T15**

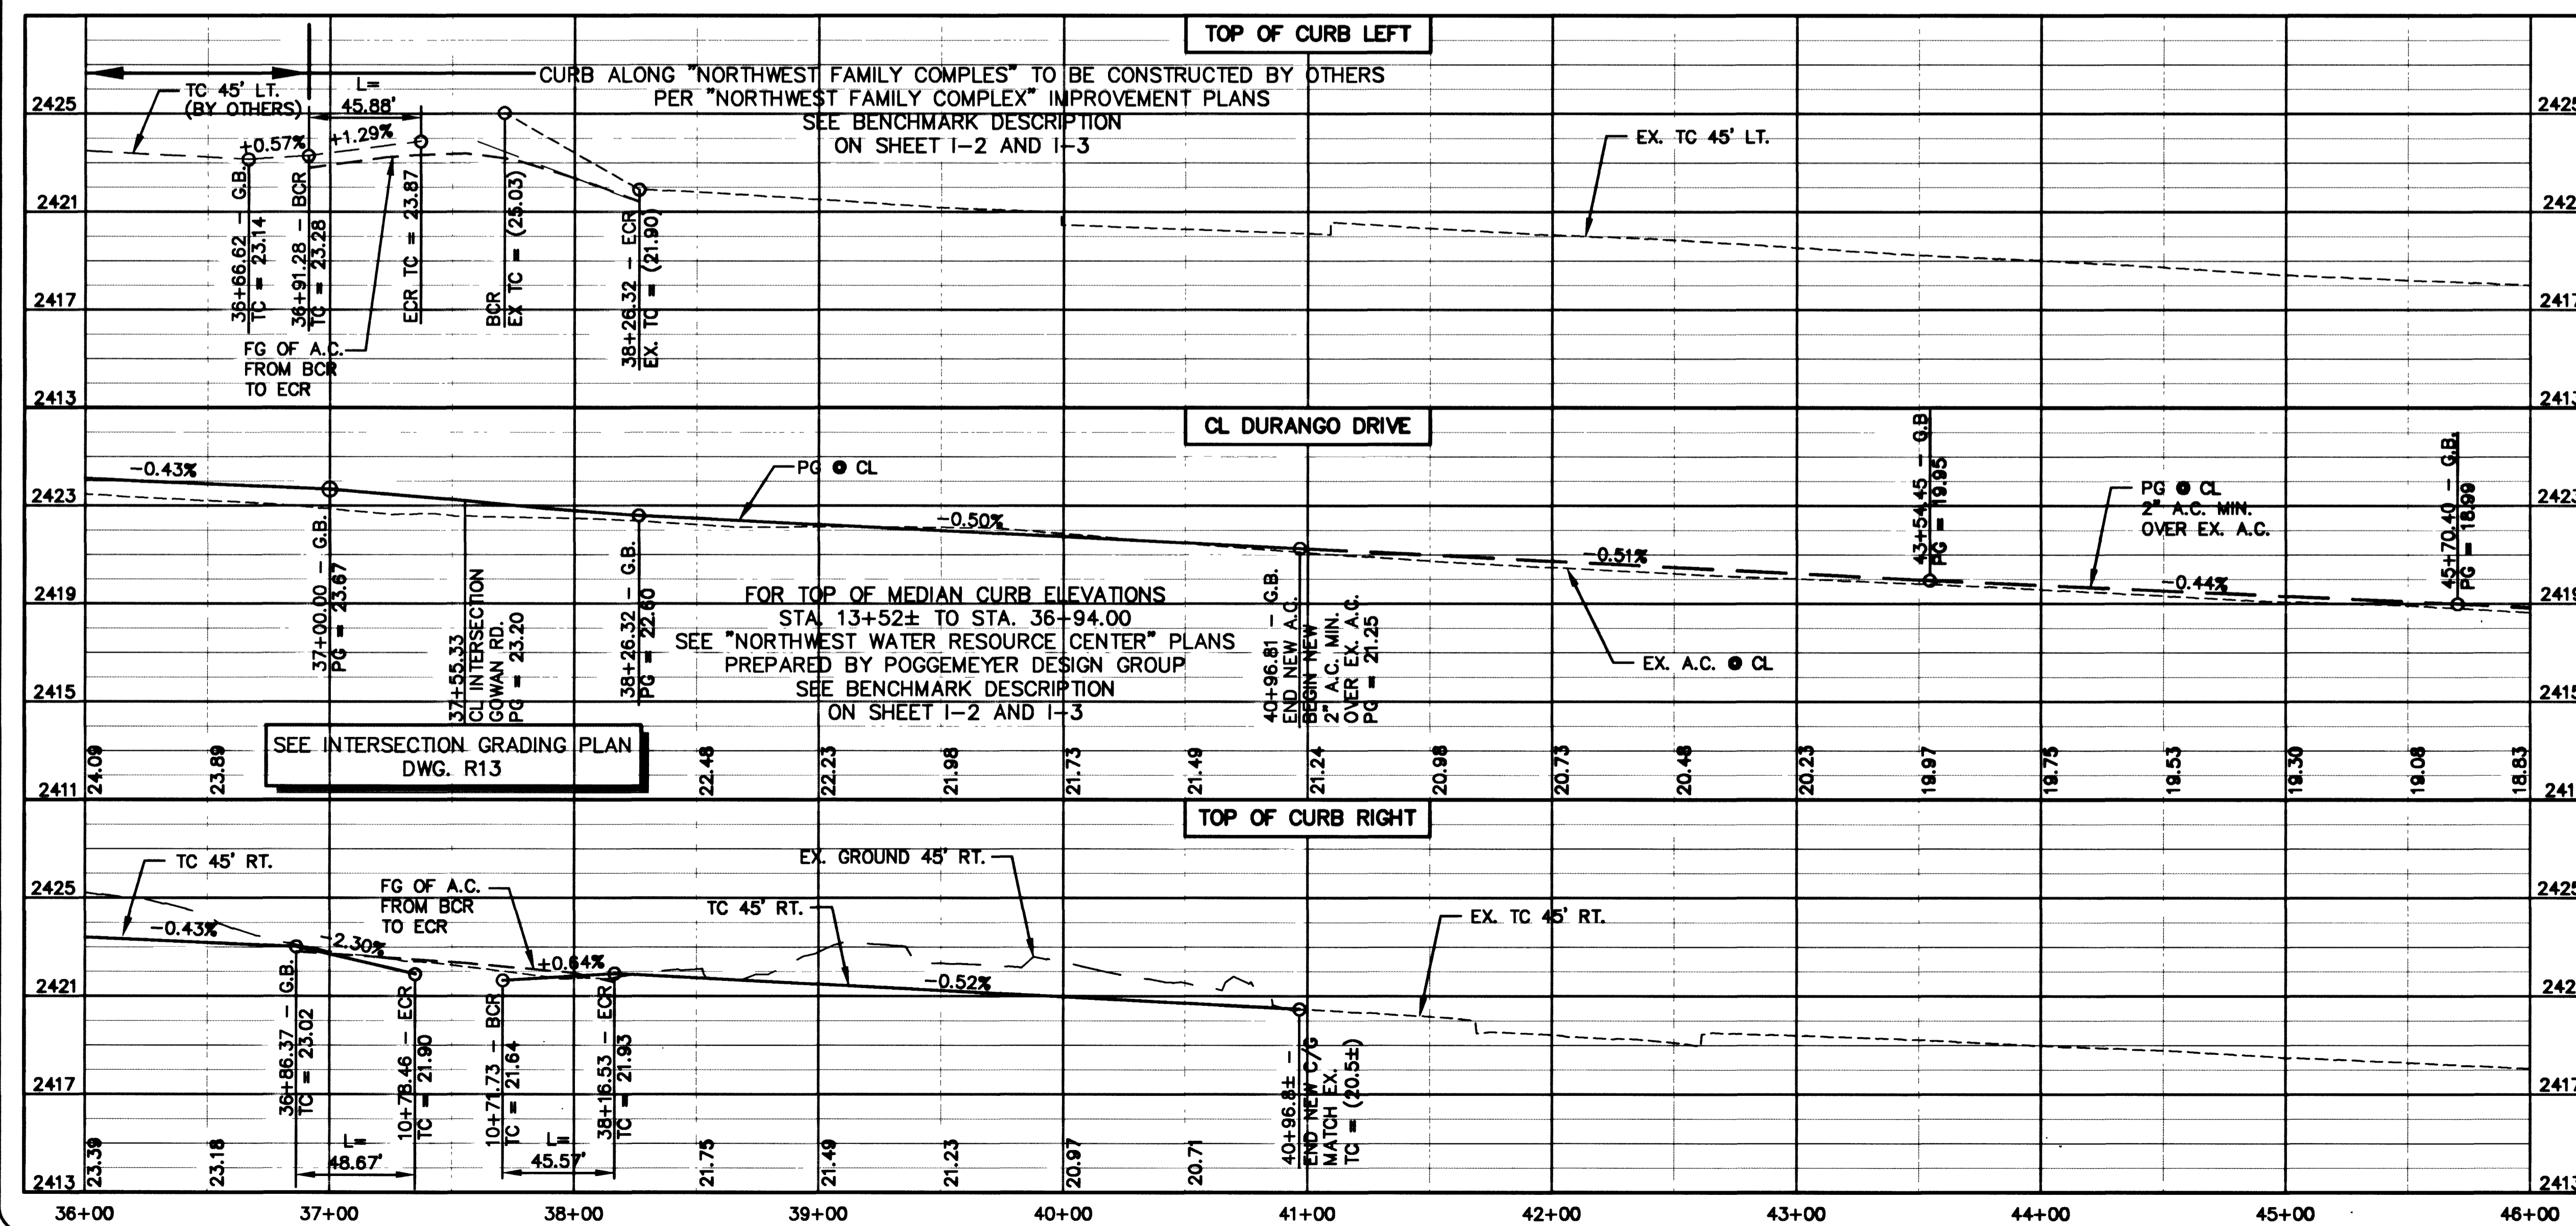

DEPARTMENT OF PUBLIC WORKS
 CITY OF LAS VEGAS, NEVADA

CONSULTING ENGINEERS • PLANNERS • LAND SURVEYORS
 2727 SOUTH RAINBOW BOULEVARD
 LAS VEGAS, NEVADA 89102-5148 PHONE (702) 875-7550 FAX (702) 362-2597

vtn nevada

TITLE **ROADWAY PLAN AND PROFILE**
 STA. 36+00.00 TO STA. 46+00.00

PROJECT **DURANGO DRIVE IMPROVEMENTS**
 DURANGO DRIVE
 CHEYENNE AVENUE TO LONE MOUNTAIN ROAD

SEAL
 PROFESSIONAL ENGINEER - STATE OF NEVADA
 JOINER S. LAGPACAN
 CIVIL
 No. 12551

NO. NO. 5249

BY **JL/TMM**

DATE **07/17/98**

SCALE: HORZ. 1"=40'
 VERT. 1"=4'

DRAWING SHEET
R4 34 OF 106 SHEETS

NEWS, MS, D, P, S, T, R, L, T, W, C, A, V, B, M, R, K, L, Z, F, B, S, D, D, W, G