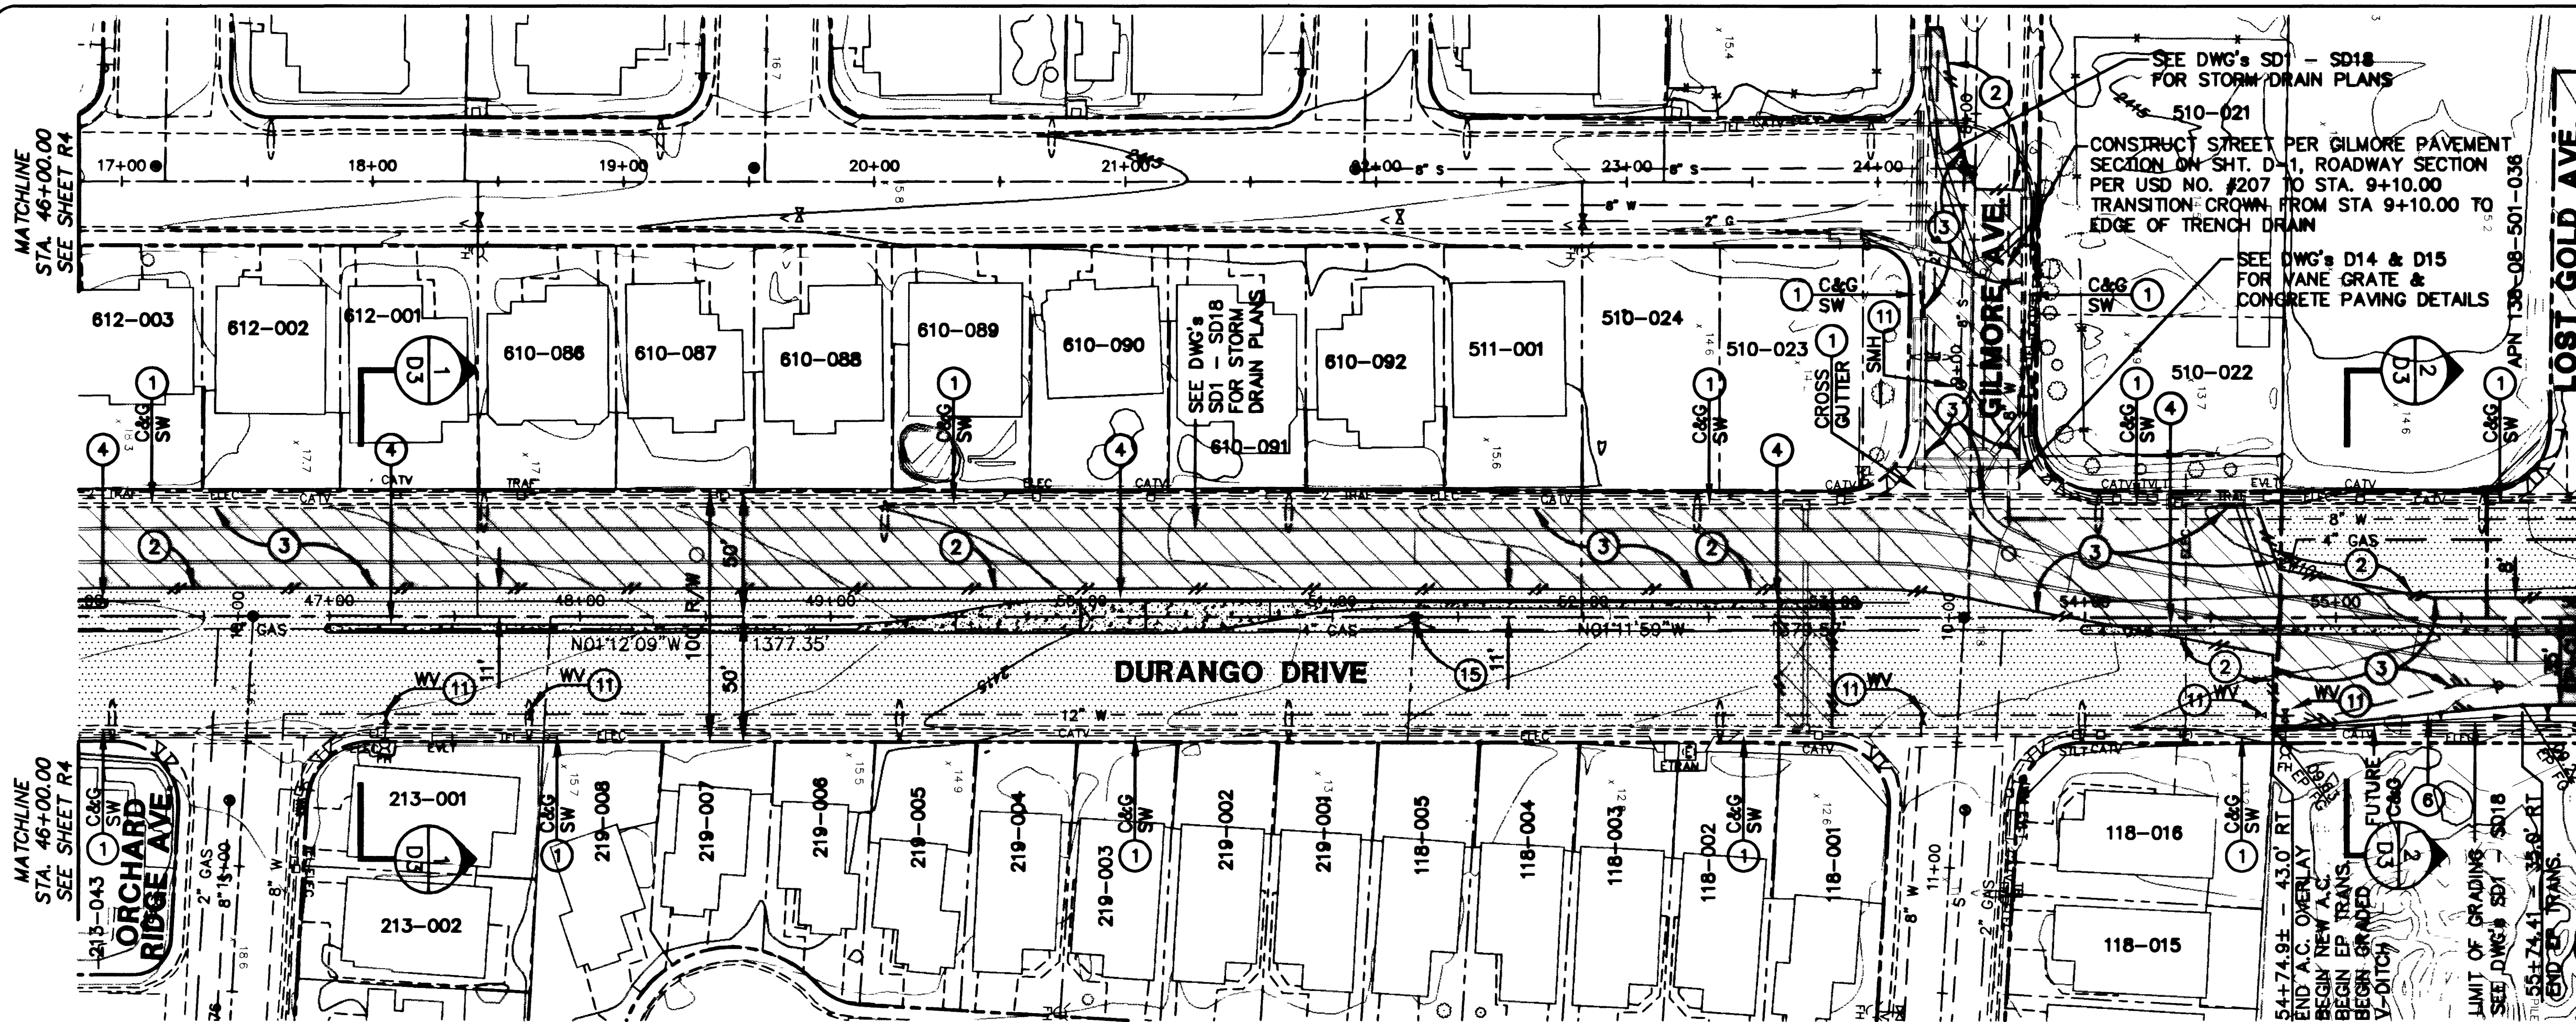



- LEGEND**
- NEW A.C. PAVEMENT (SEE TYPICAL X-SECTIONS)
 - EXISTING A.C. PAVEMENT TO BE REMOVED
 - EXISTING A.C. PAVEMENT TO REMAIN WITH NEW A.C. OVERLAY (SEE TYPICAL X-SECTIONS)
 - NEW TEMPORARY A.C. (SEE TYPICAL X-SECTIONS)
 - NEW CONCRETE MEDIAN

APPROVED

LAS VEGAS VALLEY WATER DISTRICT

DATE 12/22/98

- CONSTRUCTION NOTES**
- 1 PROTECT IN PLACE
 - 2 SAWCUT & MATCH
 - 3 REMOVE EXISTING A.C., AGGREGATE BASE AND/OR CONCRETE
 - 4 CONSTRUCT MEDIAN ISLAND SEE MEDIAN ISLAND GEOMETRICS AND IRRIGATION PLAN DWG'S R17 - R21
 - 5 CONSTRUCT PAVEMENT CROWN TRANSITION SEE MEDIAN ISLAND GEOMETRICS AND IRRIGATION PLAN DWG'S R17 - R21
 - 6 EDGE OF NEW A.C. PAVEMENT
 - 7 REMOVE A.C. WALKWAY
 - 8 CONSTRUCT "L" TYPE CURB AND GUTTER PER USD NO. 216
 - 9 CONSTRUCT CURB AND GUTTER AND SIDEWALK RAMP CASE II PER USD NO. 235
 - 10 12" CMP
 - 11 ADJUST TO FINISH GRADE
 - 12 CONSTRUCT 6" TYPE II AGGREGATE BASE AT 95% COMPACTION
 - 13 RELOCATE
 - 14 CONSTRUCT MEDIAN ISLAND IRRIGATION FACILITIES FOR FUTURE CONNECTION SEE MEDIAN ISLAND GEOMETRICS AND IRRIGATION PLAN DWG'S R17 - R21
 - 15 REESTABLISH SURVEY MONUMENT TO FINISH GRADE PER STANDARD DWGS. AND STANDARD SPECS.
 - 16 ESTABLISH SURVEY MONUMENT TO FINISH GRADE PER STANDARD DWGS. AND STANDARD SPECS.
 - 17 CONSTRUCT CURB AND GUTTER AND MODIFIED SIDEWALK RAMP CASE II PER DETAIL 6 ON SHT D24
 - 18 CONSTRUCT GUARDRAIL SEE DWG SD13
- FOR STRIPING, STREET LIGHTS AND TRAFFIC SIGNAL PLANS SEE DWG'S T1 - T15**

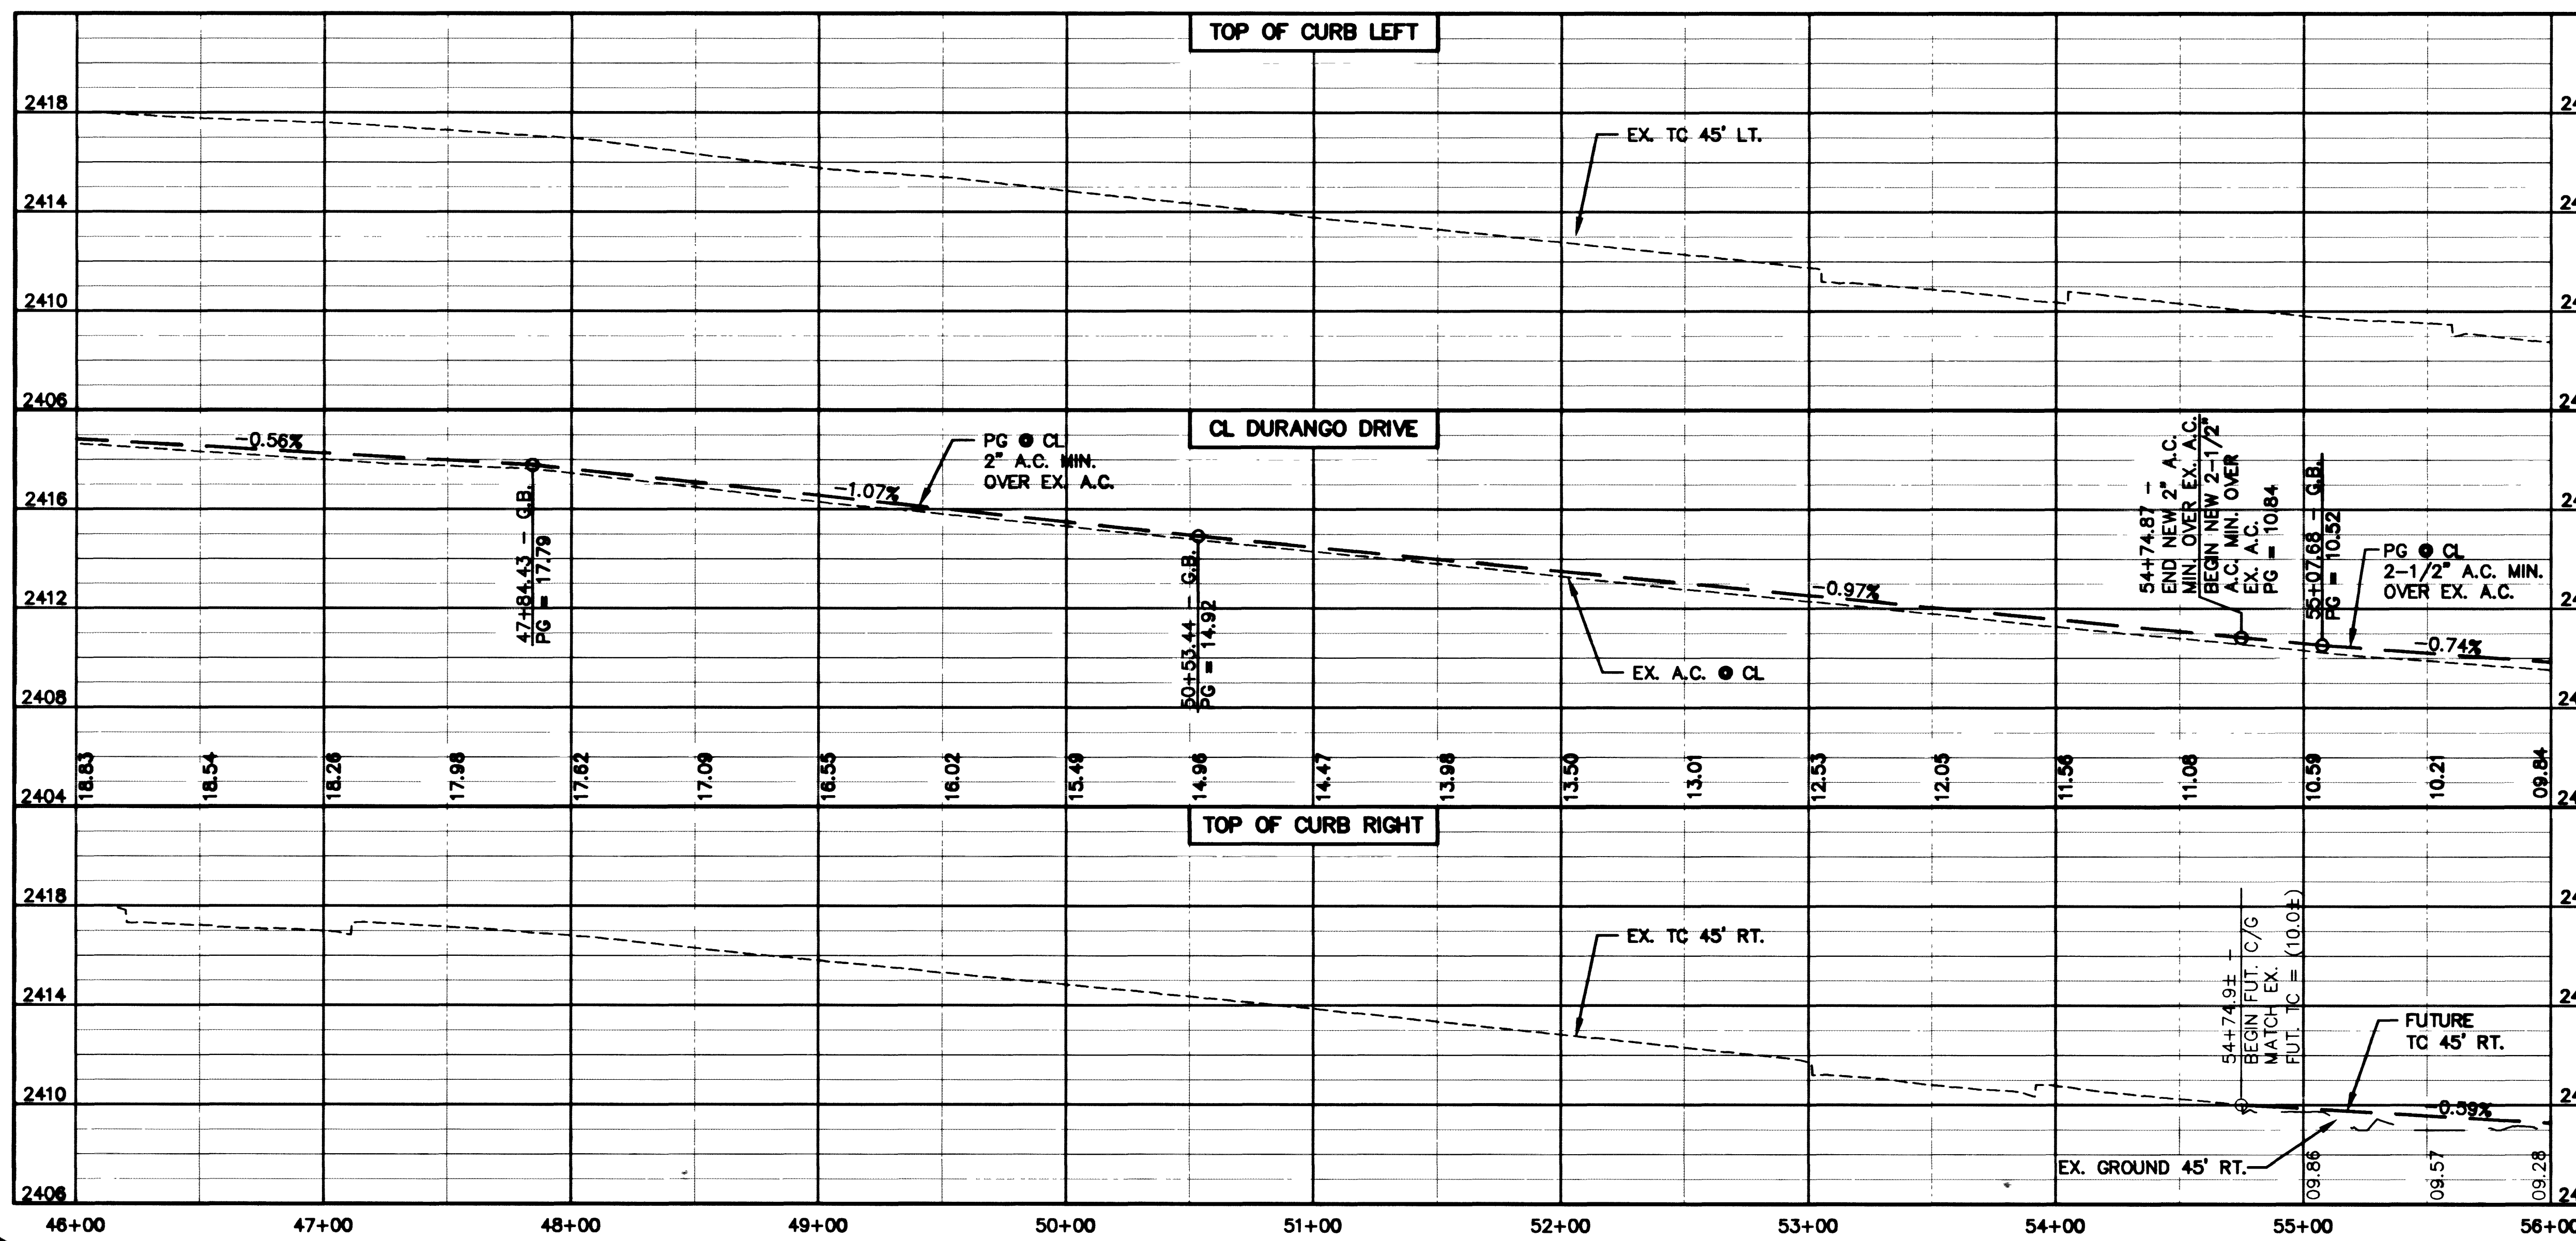

CONSULTING ENGINEERS • PLANNERS • LAND SURVEYORS
2727 SOUTH RAINBOW BOULEVARD
LAS VEGAS, NEVADA 89102-5148 PHONE (702) 873-7550 FAX (702) 362-2597

vtm nevada

DEPARTMENT OF PUBLIC WORKS
CITY OF LAS VEGAS, NEVADA

ROADWAY PLAN AND PROFILE
STA. 46+00.00 TO STA. 56+00.00
DURANGO DRIVE

DURANGO DRIVE IMPROVEMENTS
CHEYENNE AVENUE TO LONE MOUNTAIN ROAD

PROJECT NO. 5249

BY **JL/TMM**
DATE **07/17/98**
SCALE: HORIZ. 1"=40'
VERT. 1"=4'

DRAWING **R5** SHEET **35** OF **106**

VDWS: MS = "E", PS = "PLT"
I: CAD PUEBWA 5249 5249-DWG

27436