
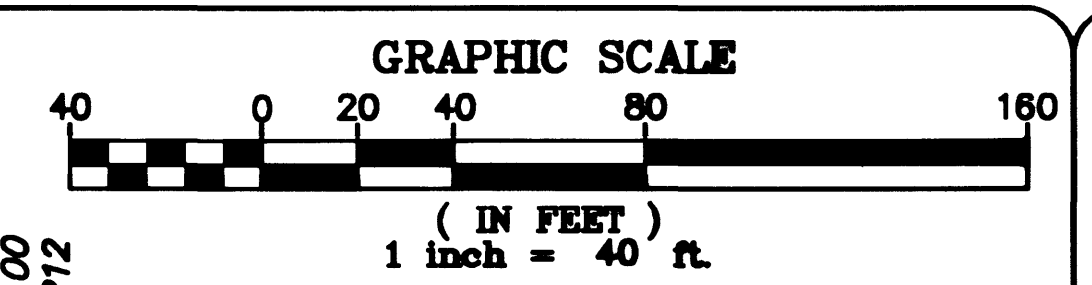


VIEW: US = "N", PS = "PLAN"
I:\CADD\PROJECTS\5248\5248-DWG

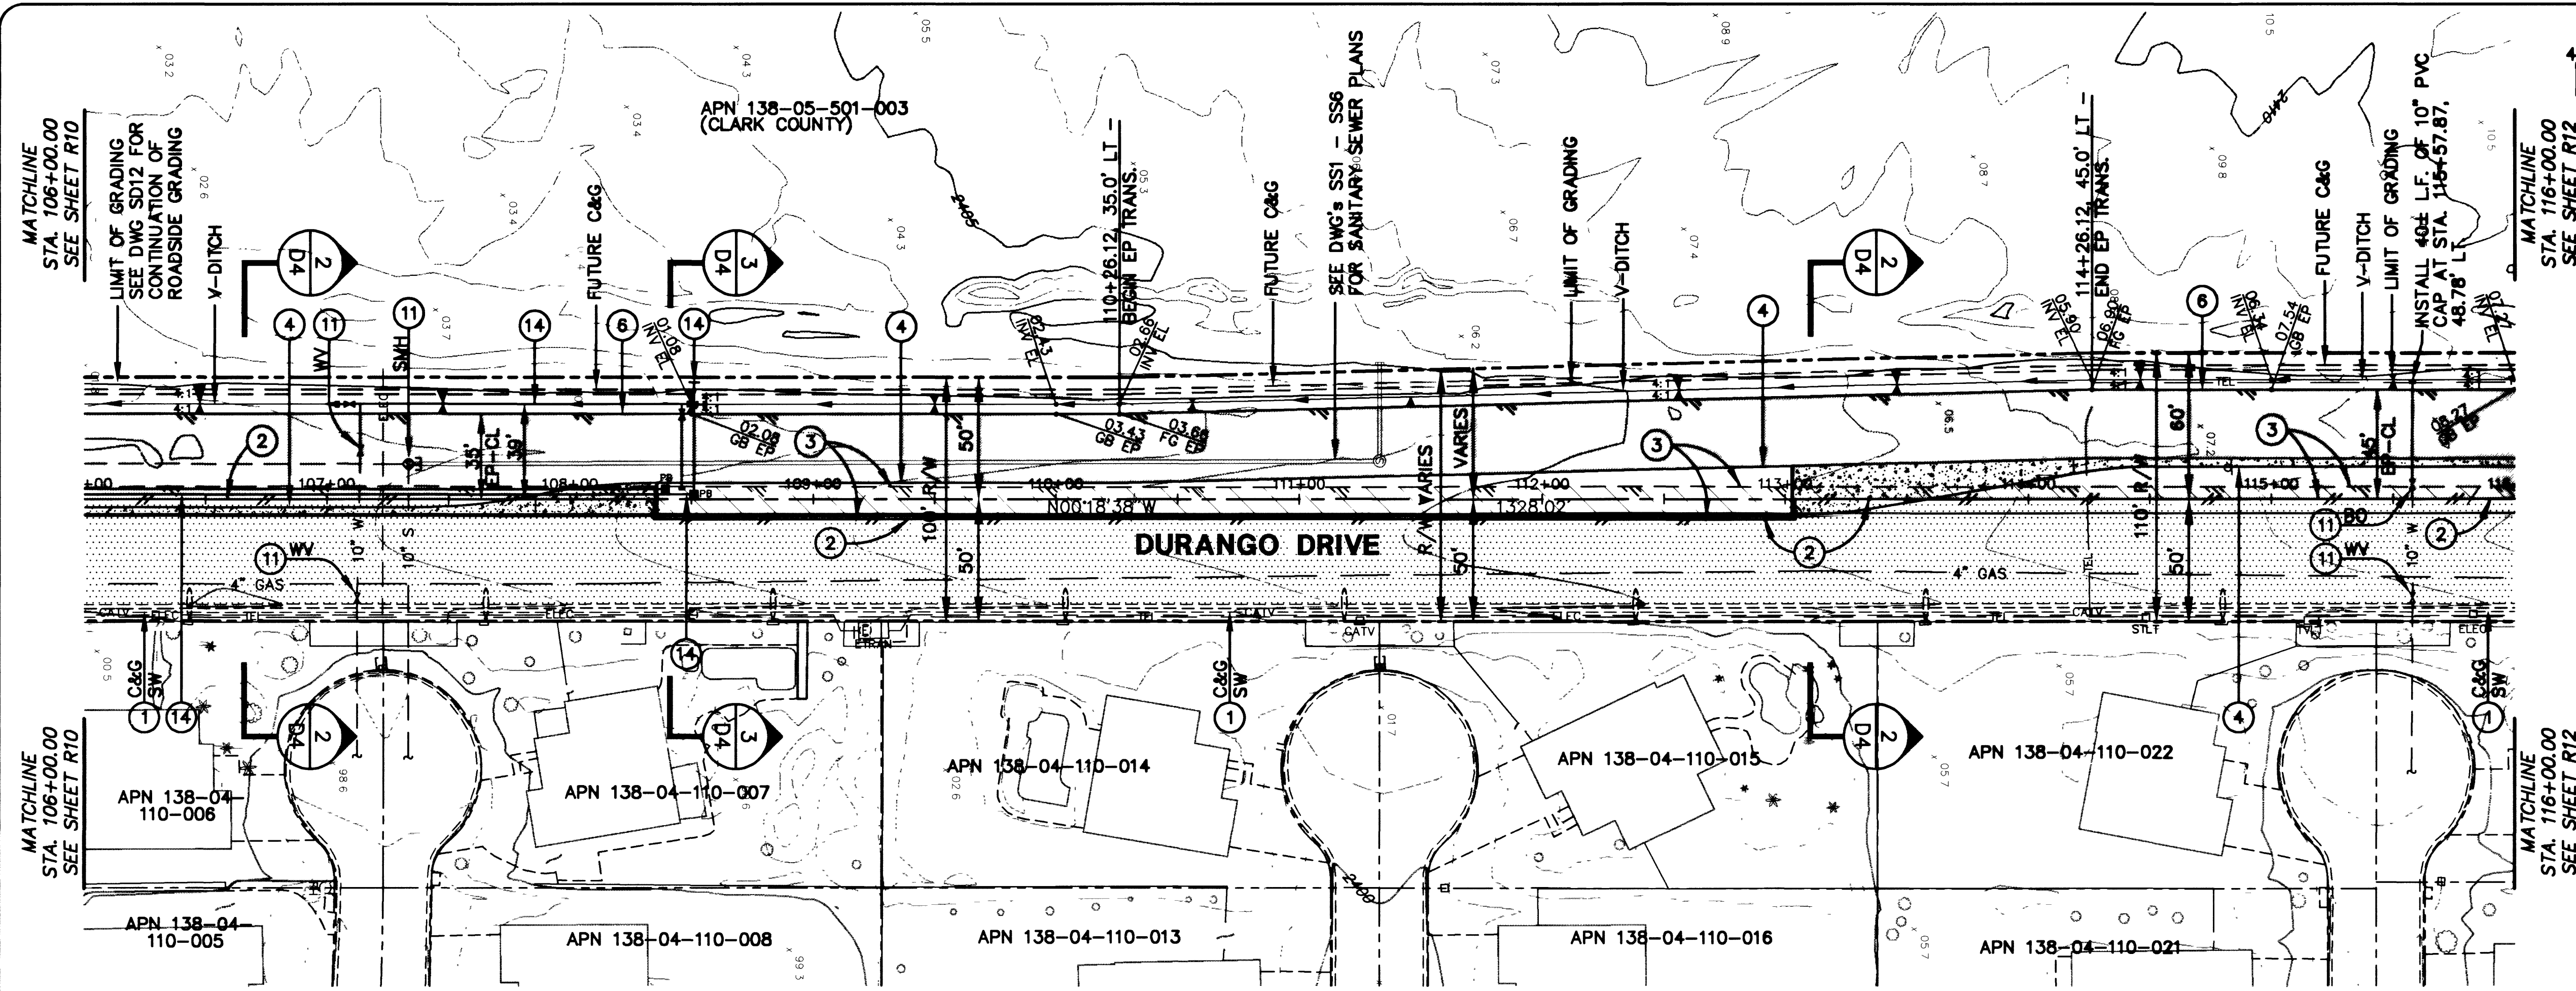


- LEGEND**
- NEW A.C. PAVEMENT (SEE TYPICAL X-SECTIONS)
 - EXISTING A.C. PAVEMENT TO BE REMOVED
 - EXISTING A.C. PAVEMENT TO REMAIN WITH NEW A.C. OVERLAY (SEE TYPICAL X-SECTIONS)
 - NEW TEMPORARY A.C. (SEE TYPICAL X-SECTIONS)
 - NEW CONCRETE MEDIAN

APPROVED

[Signature] 12/22/98
LAS VEGAS VALLEY WATER DISTRICT DATE

- CONSTRUCTION NOTES**
- PROTECT IN PLACE
 - SAWCUT & MATCH
 - REMOVE EXISTING A.C., AGGREGATE BASE AND/OR CONCRETE
 - CONSTRUCT MEDIAN ISLAND SEE MEDIAN ISLAND GEOMETRICS AND IRRIGATION PLAN DWG'S R17 - R21
 - CONSTRUCT PAVEMENT CROWN TRANSITION SEE MEDIAN ISLAND GEOMETRICS AND IRRIGATION PLAN DWG'S R17 - R21
 - EDGE OF NEW A.C. PAVEMENT
 - REMOVE A.C. WALKWAY
 - CONSTRUCT "L" TYPE CURB AND GUTTER PER USD NO. 216
 - CONSTRUCT CURB AND GUTTER AND SIDEWALK RAMP CASE II PER USD NO. 235
 - 12" CMP
 - ADJUST TO FINISH GRADE
 - CONSTRUCT 6" TYPE II AGGREGATE BASE AT 95% COMPACTION
 - RELOCATE
 - CONSTRUCT MEDIAN ISLAND IRRIGATION FACILITIES FOR FUTURE CONNECTION SEE MEDIAN ISLAND GEOMETRICS AND IRRIGATION PLAN DWG'S R17 - R21
 - REESTABLISH SURVEY MONUMENT TO FINISH GRADE PER STANDARD DWGS. AND STANDARD SPECS.
 - ESTABLISH SURVEY MONUMENT TO FINISH GRADE PER STANDARD DWGS. AND STANDARD SPECS.
 - CONSTRUCT CURB AND GUTTER AND MODIFIED SIDEWALK RAMP CASE II PER DETAIL 6 ON SHT D24
 - CONSTRUCT GUARDRAIL SEE DWG SD13
- FOR STRIPING, STREET LIGHTS AND TRAFFIC SIGNAL PLANS SEE DWG'S T1 - T15**

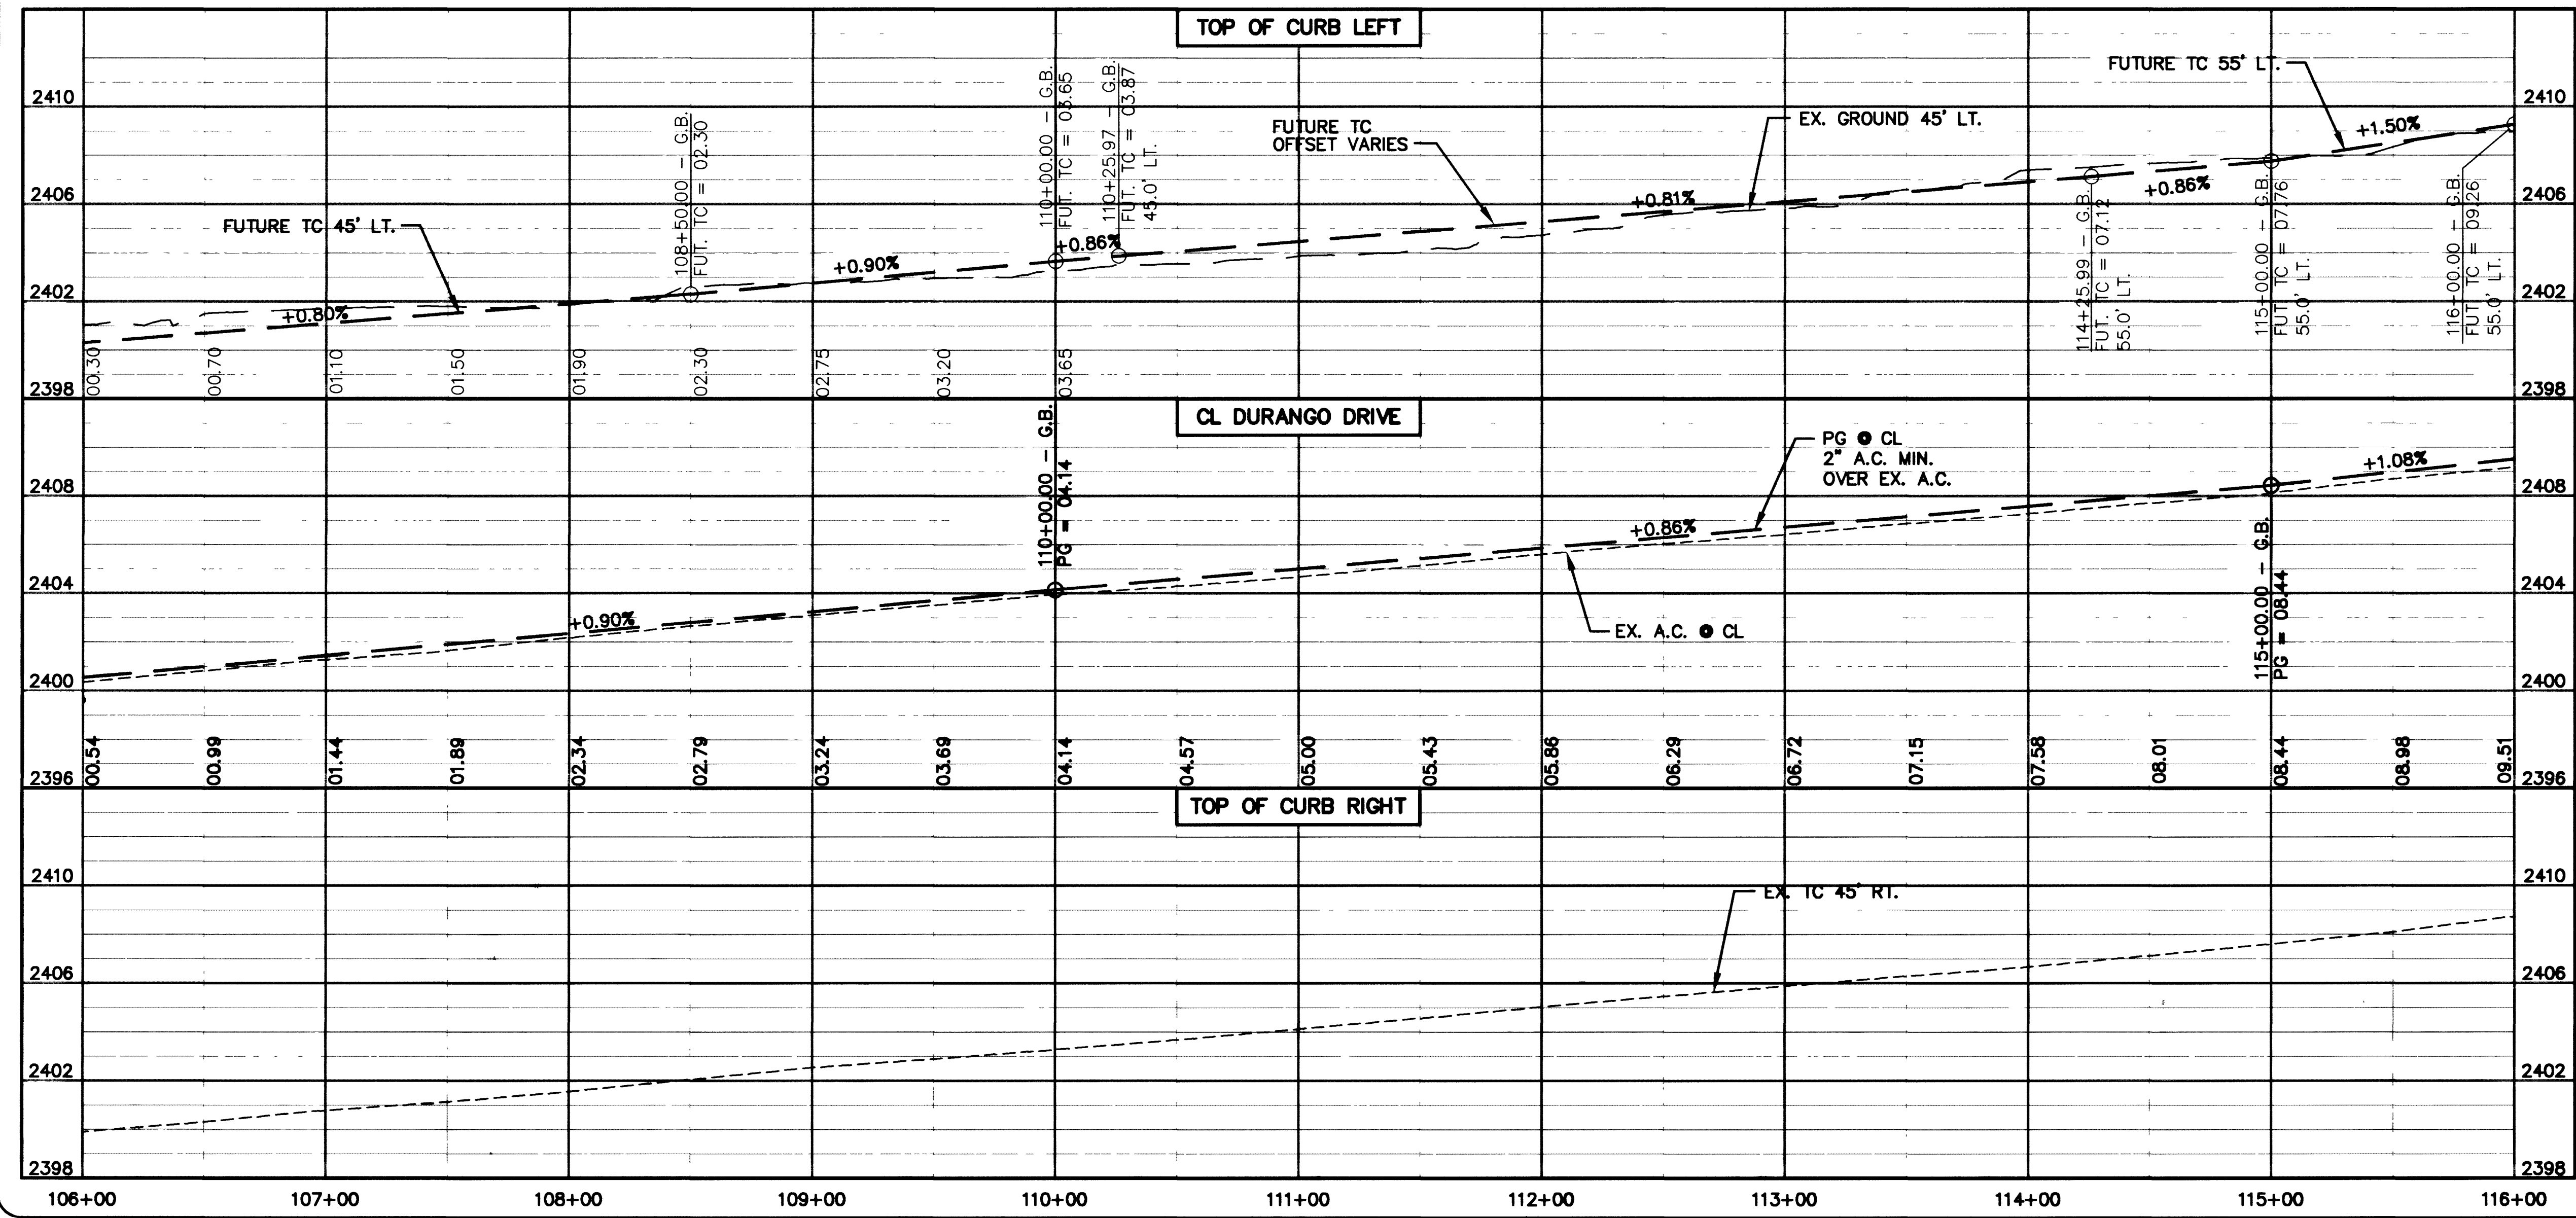

DEPARTMENT OF PUBLIC WORKS
CITY OF LAS VEGAS, NEVADA

CONSULTING ENGINEERS • PLANNERS • LAND SURVEYORS
2727 SOUTH RAINBOW BOULEVARD
LAS VEGAS, NEVADA 89102-5148 PHONE (702) 873-7550 FAX (702) 382-2597

PROJECT
DURANGO DRIVE IMPROVEMENTS
CHEYENNE AVENUE TO LONE MOUNTAIN ROAD

TITLE
ROADWAY PLAN AND PROFILE
STA. 106+00.00 TO STA. 116+00.00
DURANGO DRIVE

SEAL
JOYNER LAGBACAN
CIVIL
No. 12501

WO. NO. 5248
BY JL/TMM
DATE 07/17/98
SCALE HORIZ. 1"=40'
VERT. 1"=4'
DRAWING R11
SHEET 41 OF 108 SHEETS