
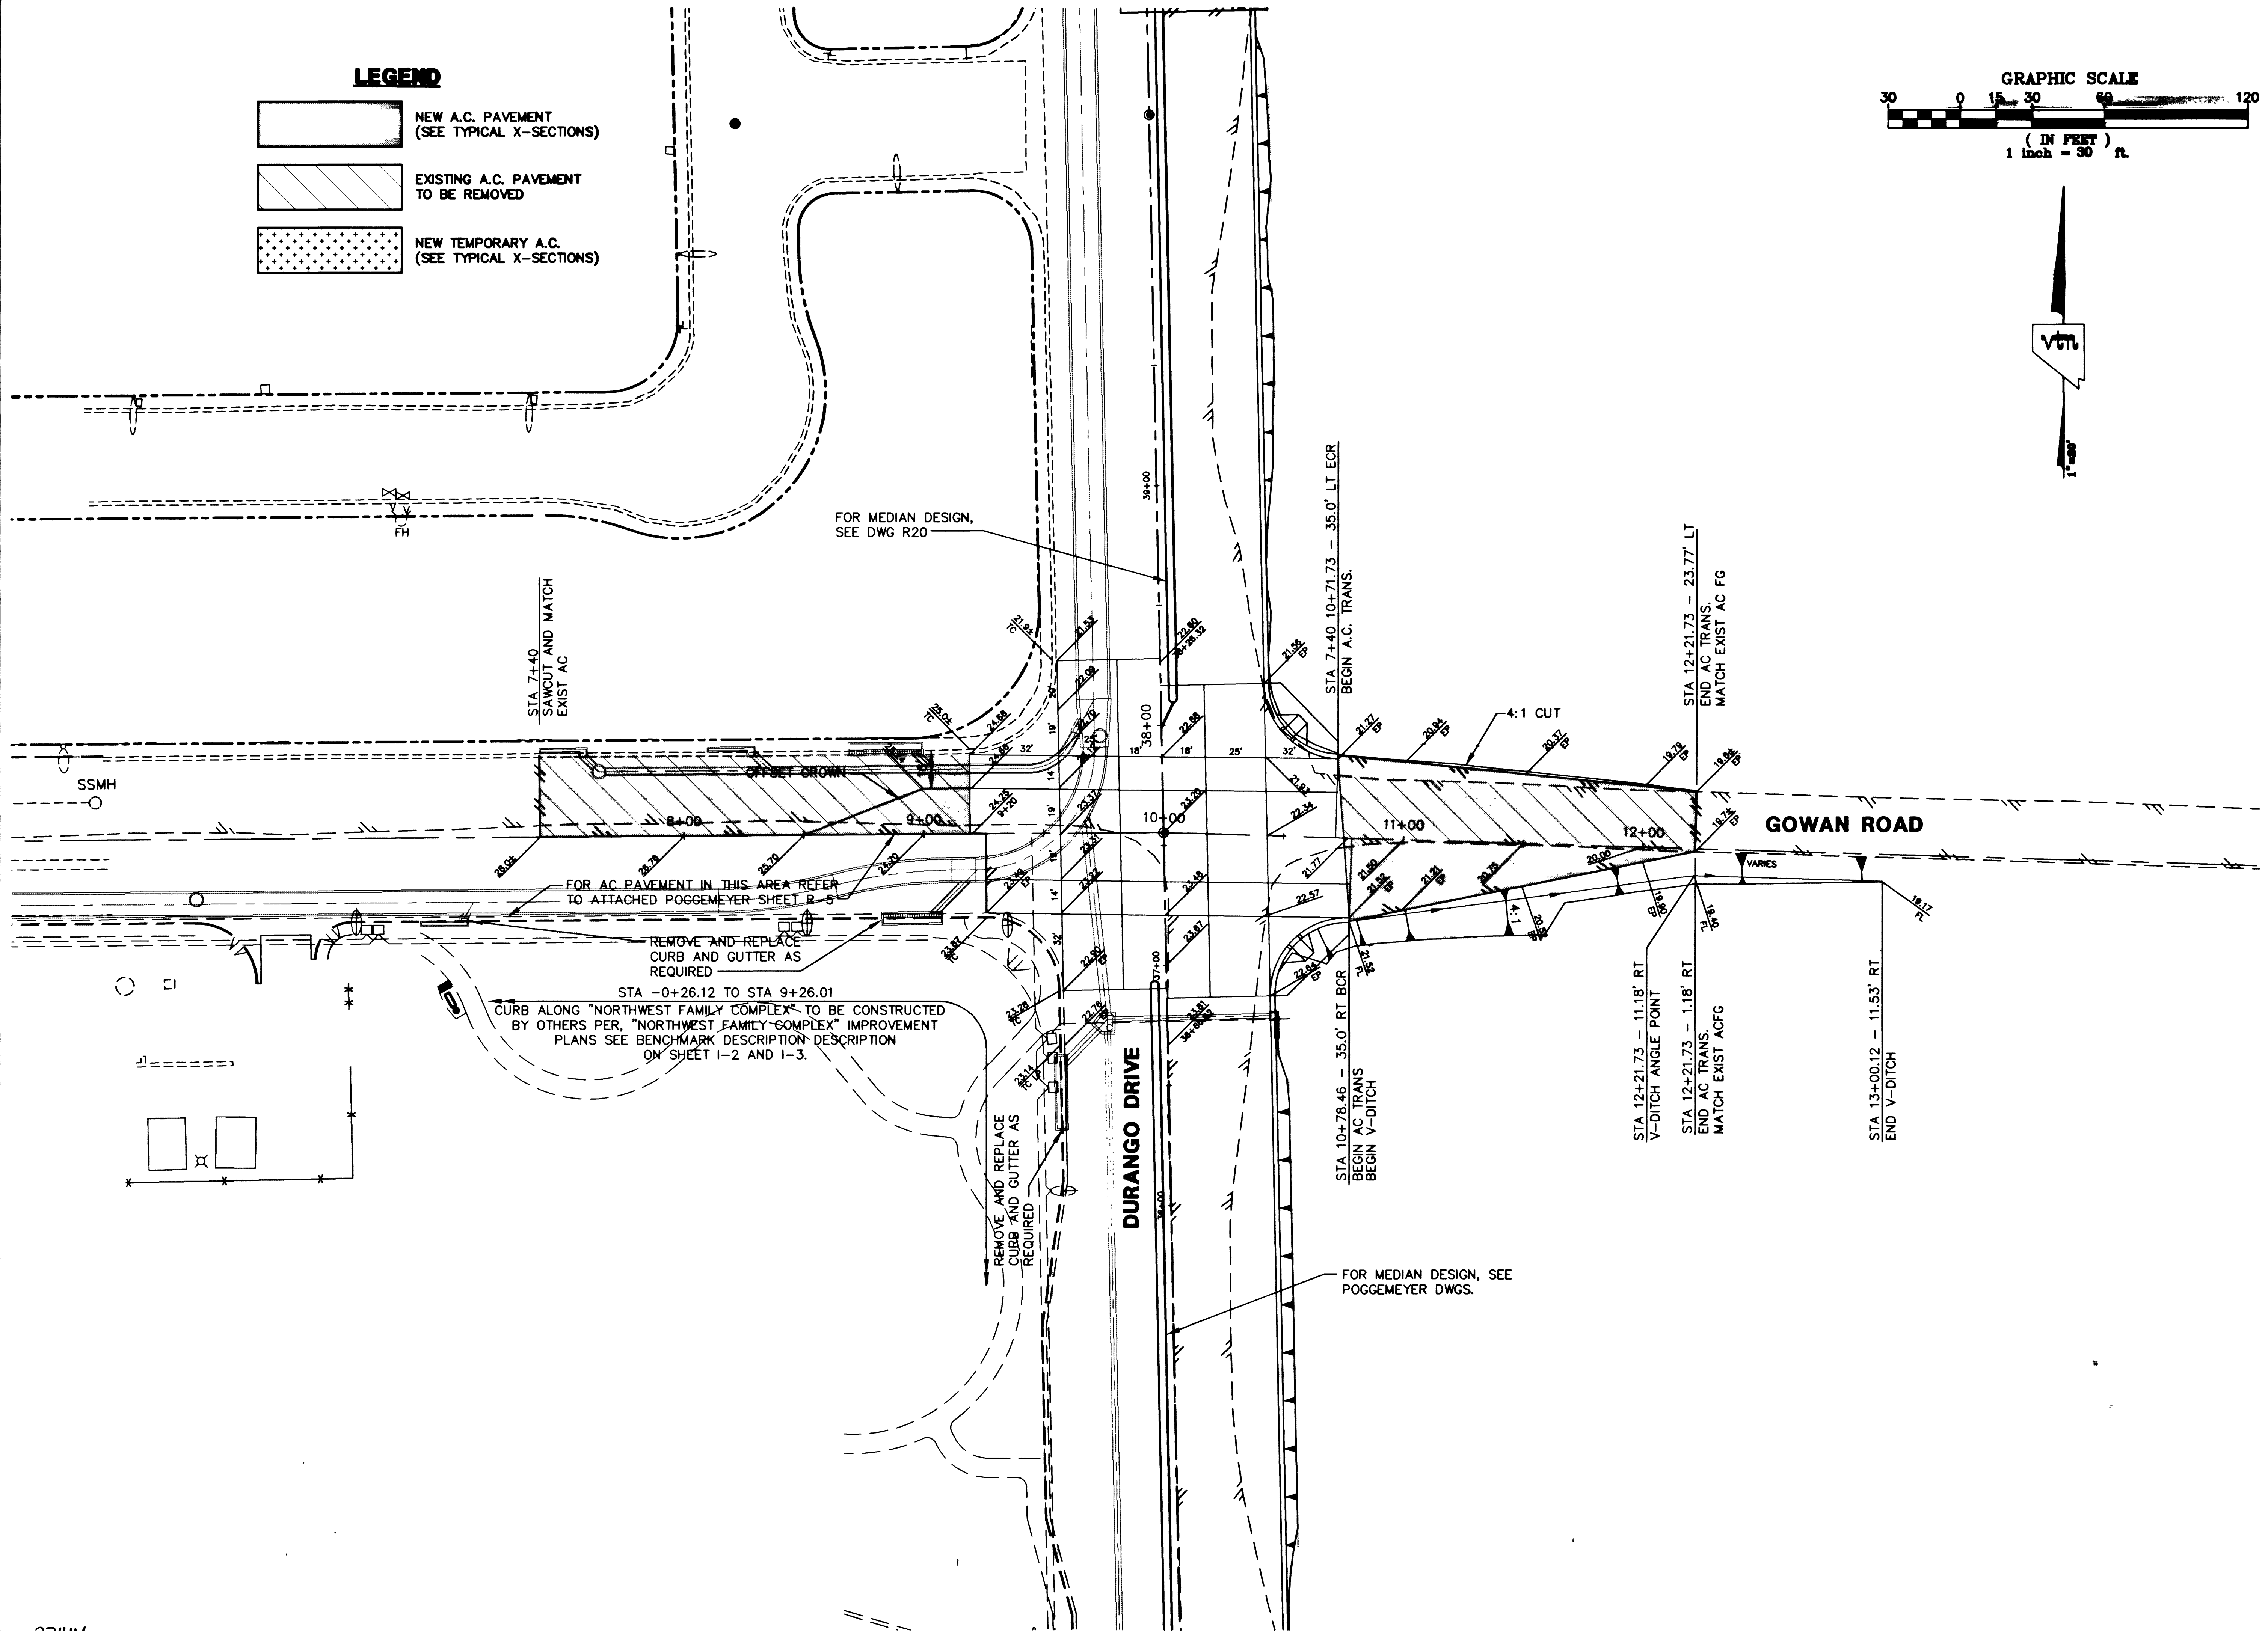
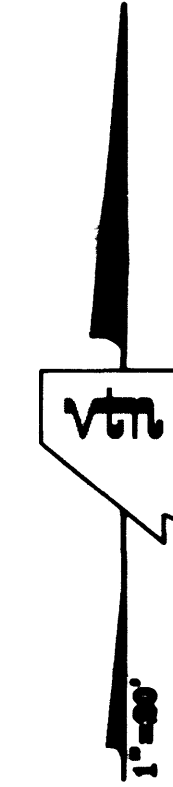


WEEKS: MS = "B", PS = "PLT"
I:\CAD\WORK\5249\5249-INT.DWG

27446

LEGEND

- NEW A.C. PAVEMENT
(SEE TYPICAL X-SECTIONS)
- EXISTING A.C. PAVEMENT
TO BE REMOVED
- NEW TEMPORARY A.C.
(SEE TYPICAL X-SECTIONS)

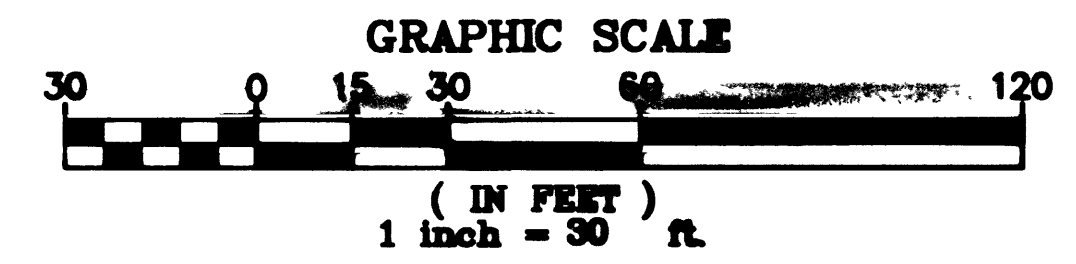


DEPARTMENT OF PUBLIC WORKS
CITY OF LAS VEGAS, NEVADA



CONSULTING ENGINEERS • PLANNERS • LAND SURVEYORS
2727 SOUTH RAINBOW BOULEVARD
LAS VEGAS, NEVADA 89102-5148 PHONE (702) 873-7550 FAX (702) 362-2597

TITLE INTERSECTION GRADING PLAN
GOWAN ROAD / DURANGO DRIVE

PROJECT DURANGO DRIVE IMPROVEMENTS
CHEYENNE AVENUE TO LONE MOUNTAIN ROAD

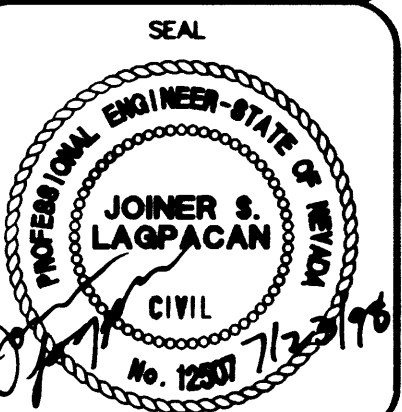

WD. NO.	5249
BY	JL/LMW
DATE	07/17/98
SCALE	HORIZ. 1"=30' VERT. NONE
DRAWING	SHEET 43 OF 106
R13	