


APPROVED
[Signature]
 12/28/02
 1/28/03
 LAS VEGAS VALLEY WATER DISTRICT
 DATE

No.	RADIUS	DELTA	LENGTH	TANGENT
C1	30.00	89°40'13"	46.95	29.83
C2	30.00	86°53'36"	45.50	28.42
C3	30.00	84°57'43"	44.49	27.47
C4	30.00	99°43'09"	52.21	35.58

FOR FRONTAGE ROAD PLAN AND PROFILE, SEE DWG R11

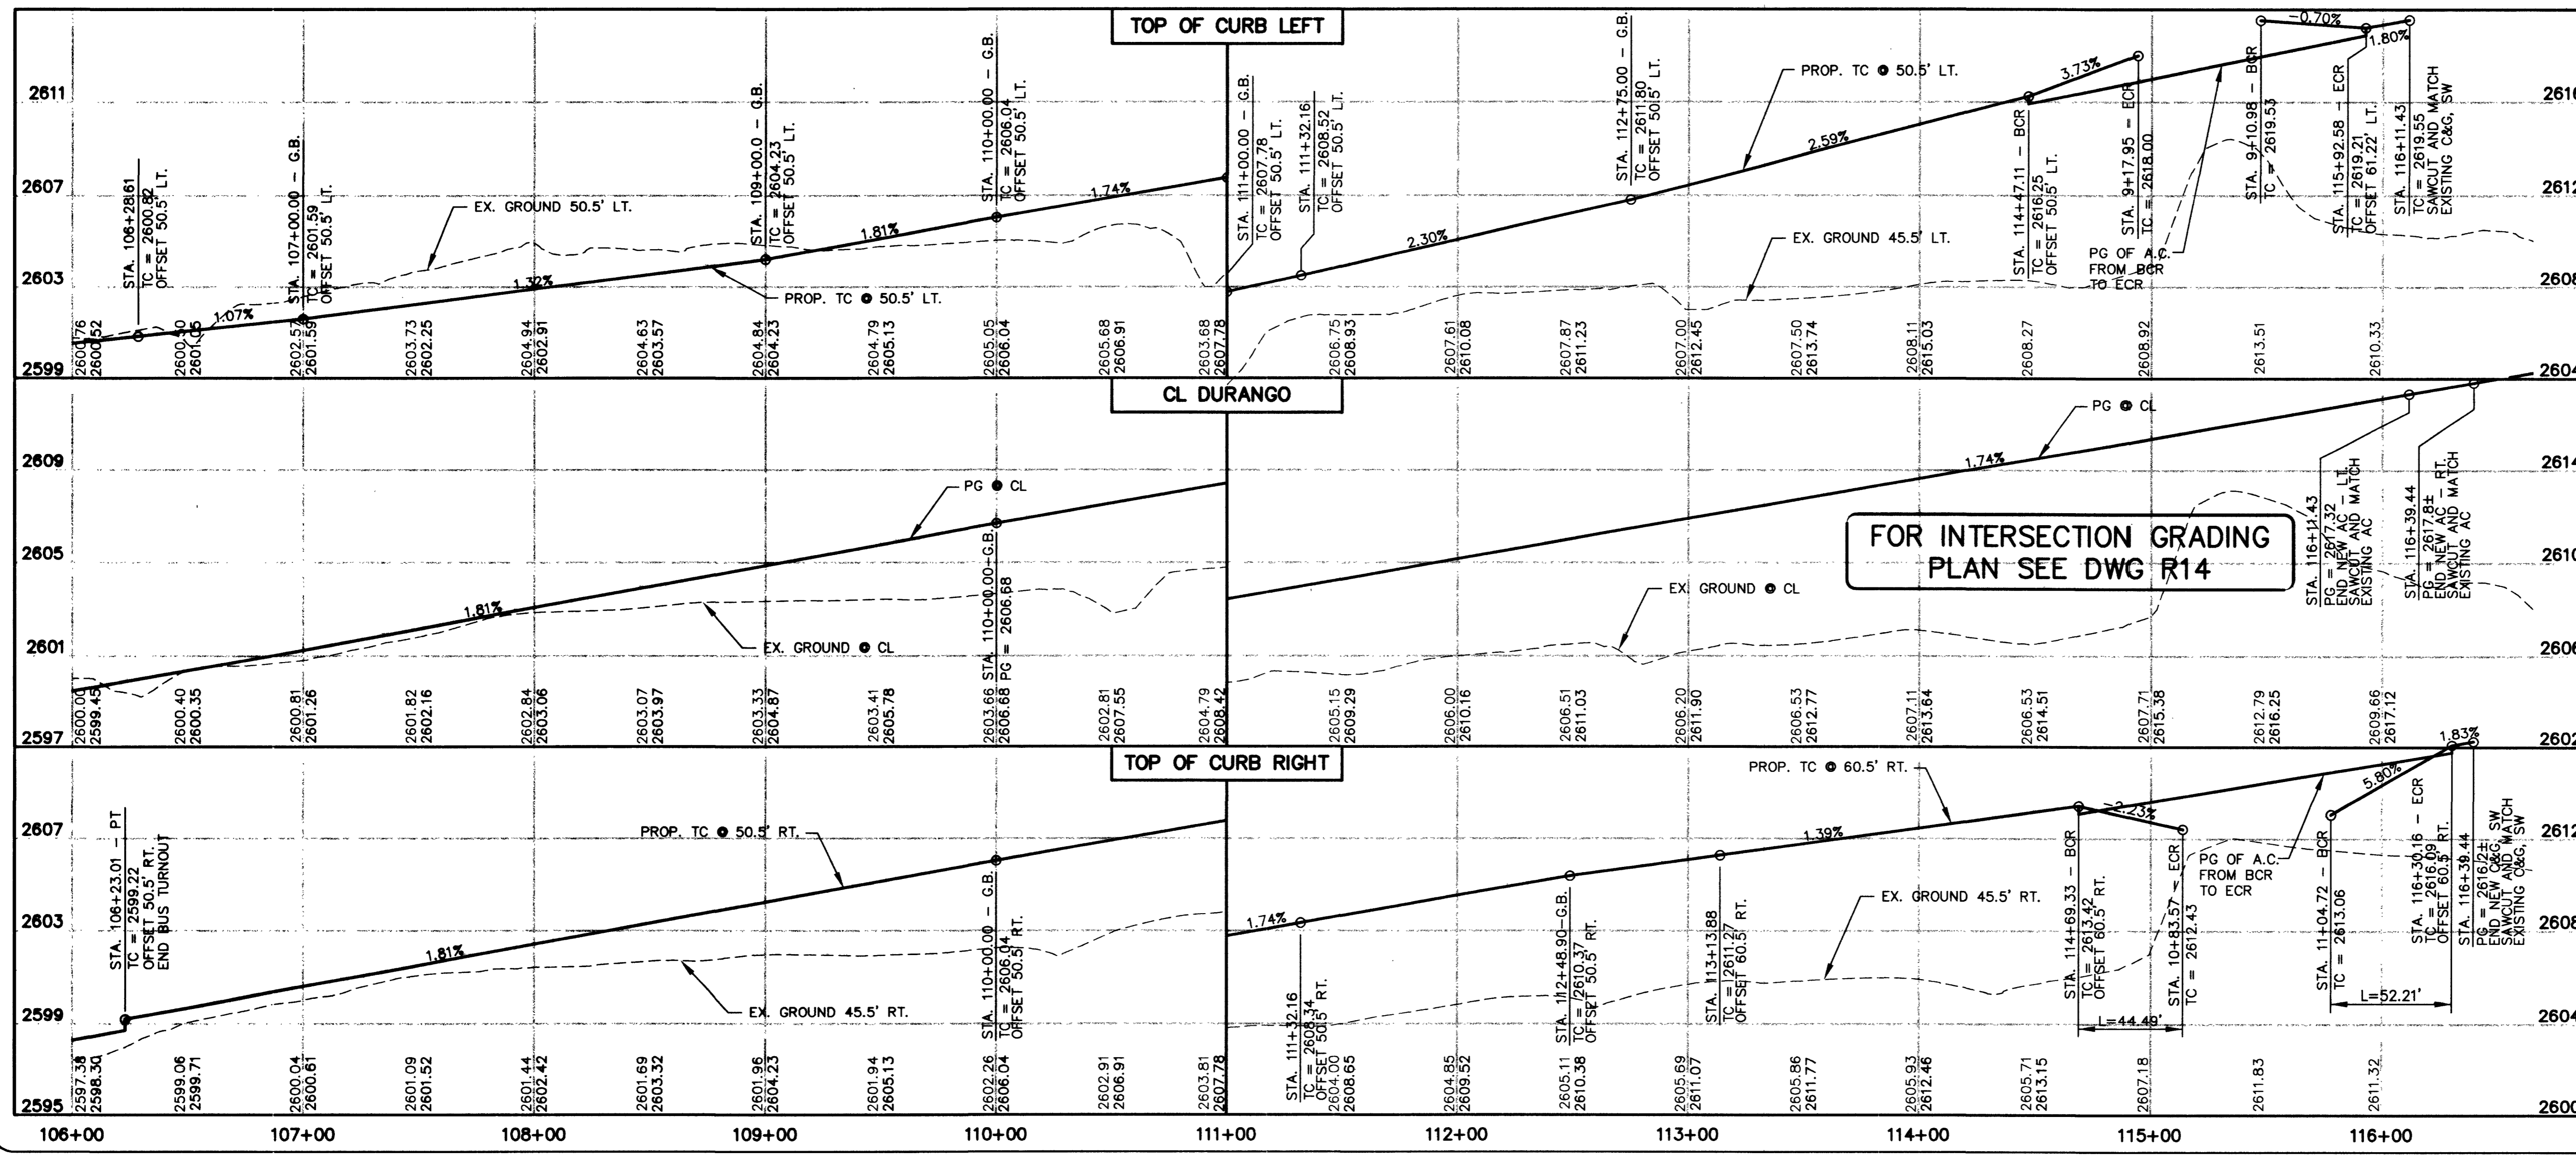


FOR INTERSECTION GRADING PLAN SEE DWG R14

CONSTRUCTION NOTES

- (2) SAWCUT & MATCH
- (3) REMOVE
- (4) FOR SEWER PLAN AND PROFILES, SEE DWGS S51 - S53
- (5) CONSTRUCT SIDEWALK PER US NO. 235
- (6) CONSTRUCT "A" TYPE CURB AND GUTTER PER US NO. 216
- (8) CONSTRUCT SIDEWALK RAMP CASE II PER US NO. 235, C&G ONLY
- (9) CONSTRUCT "A" TYPE ISLAND CURB PER US NO. 219
- (10) FOR WATERLINE SEE DWGS W1 THRU W7
- (12) ADJUST WATER VALVE PER UDACS STANDARD PLATE #5 (VALVES MUST BE ACCESSIBLE AT ALL TIMES)
- (14) RELOCATE TEST STATION PER DETAIL AND NOTES ON DWG W9
- (15) ADJUST ACCESS MH & LADDER PER LVVWD'S SPECIFICATIONS
- (16) ADJUST TO PROPOSED GRADE
- (18) CONSTRUCT LANDSCAPE MEDIAN ISLAND, SEE MEDIAN ISLAND GEOMETRICS AND DETAILS DWG# R15-R20
- (19) EDGE OF NEW A.C. PAVEMENT
- (21) ADJUST OR RELOCATE COMB. AIR VALVE PER DETAIL ON DWG W8
- (23) CONSTRUCT LANDSCAPE "L" TYPE MEDIAN ISLAND AND CURB, SEE MEDIAN ISLAND GEOMETRICS AND DETAILS DWG# R15-R20
- (24) ADJUST BO PER UDACS STANDARD PLATE #4
- (26) MILL 3/4" WITH 3/4" OPEN GRADE OVERLAY

TITLE ROADWAY PLAN AND PROFILE
 STA. 106+00.00 TO STA. 116+50.00
 DURANGO DRIVE
 PROJECT DURANGO DRIVE IMPROVEMENTS
 I-215 TO US95

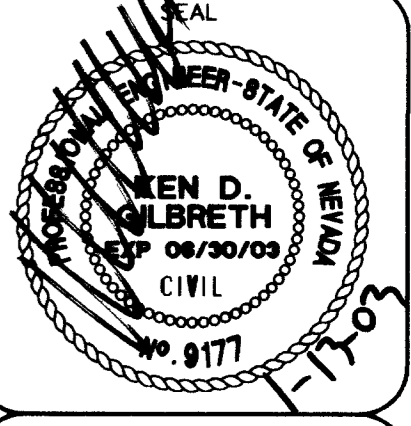

NO. NO.	5678
BY	LMW
DATE	11/27/02
SCALE	HORIZ. 1"=40' VERT. NA
DRAWING	R6
SHEET	31
OF	80
SHEETS	

DEPARTMENT OF PUBLIC WORKS
 CITY OF LAS VEGAS

CONSULTING ENGINEERS • PLANNERS • LAND SURVEYORS
 2727 SOUTH RAINBOW BOULEVARD
 LAS VEGAS, NEVADA 89146-5148 PHONE (702) 873-7550 FAX (702) 362-2597

vtm nevada

REV	DATE	BY	ADDED AND REVISED NOTE
1	01/13/03	LMW	