
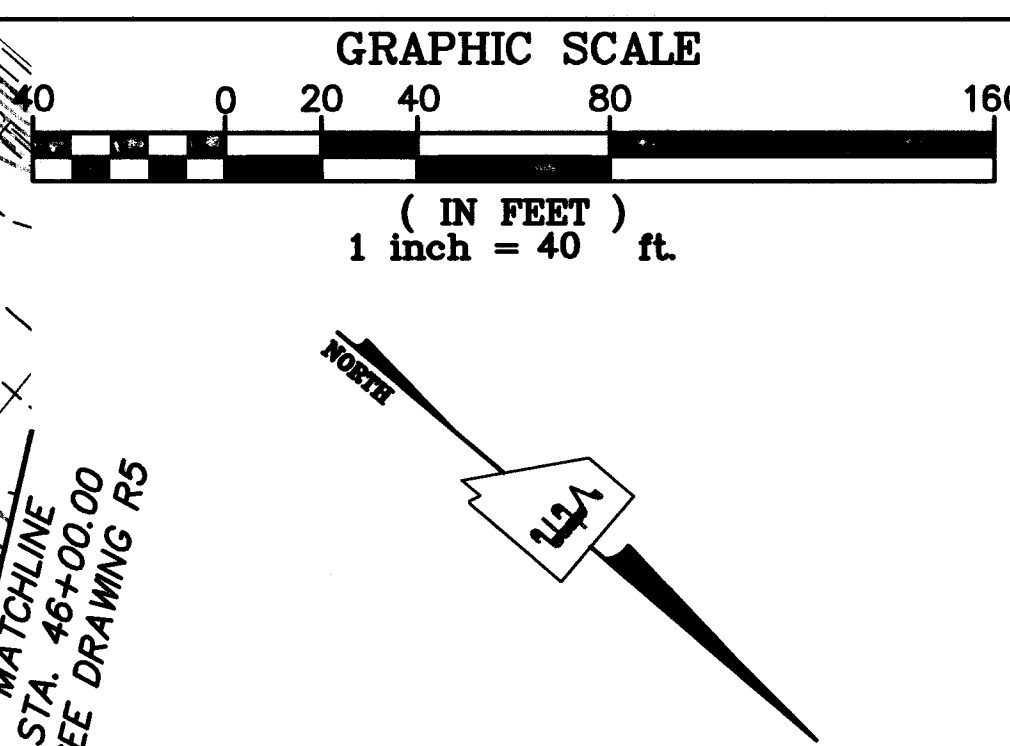


PS "PLT", MS "D",
I:\CADD\PROJECTS\5678-D.DWG

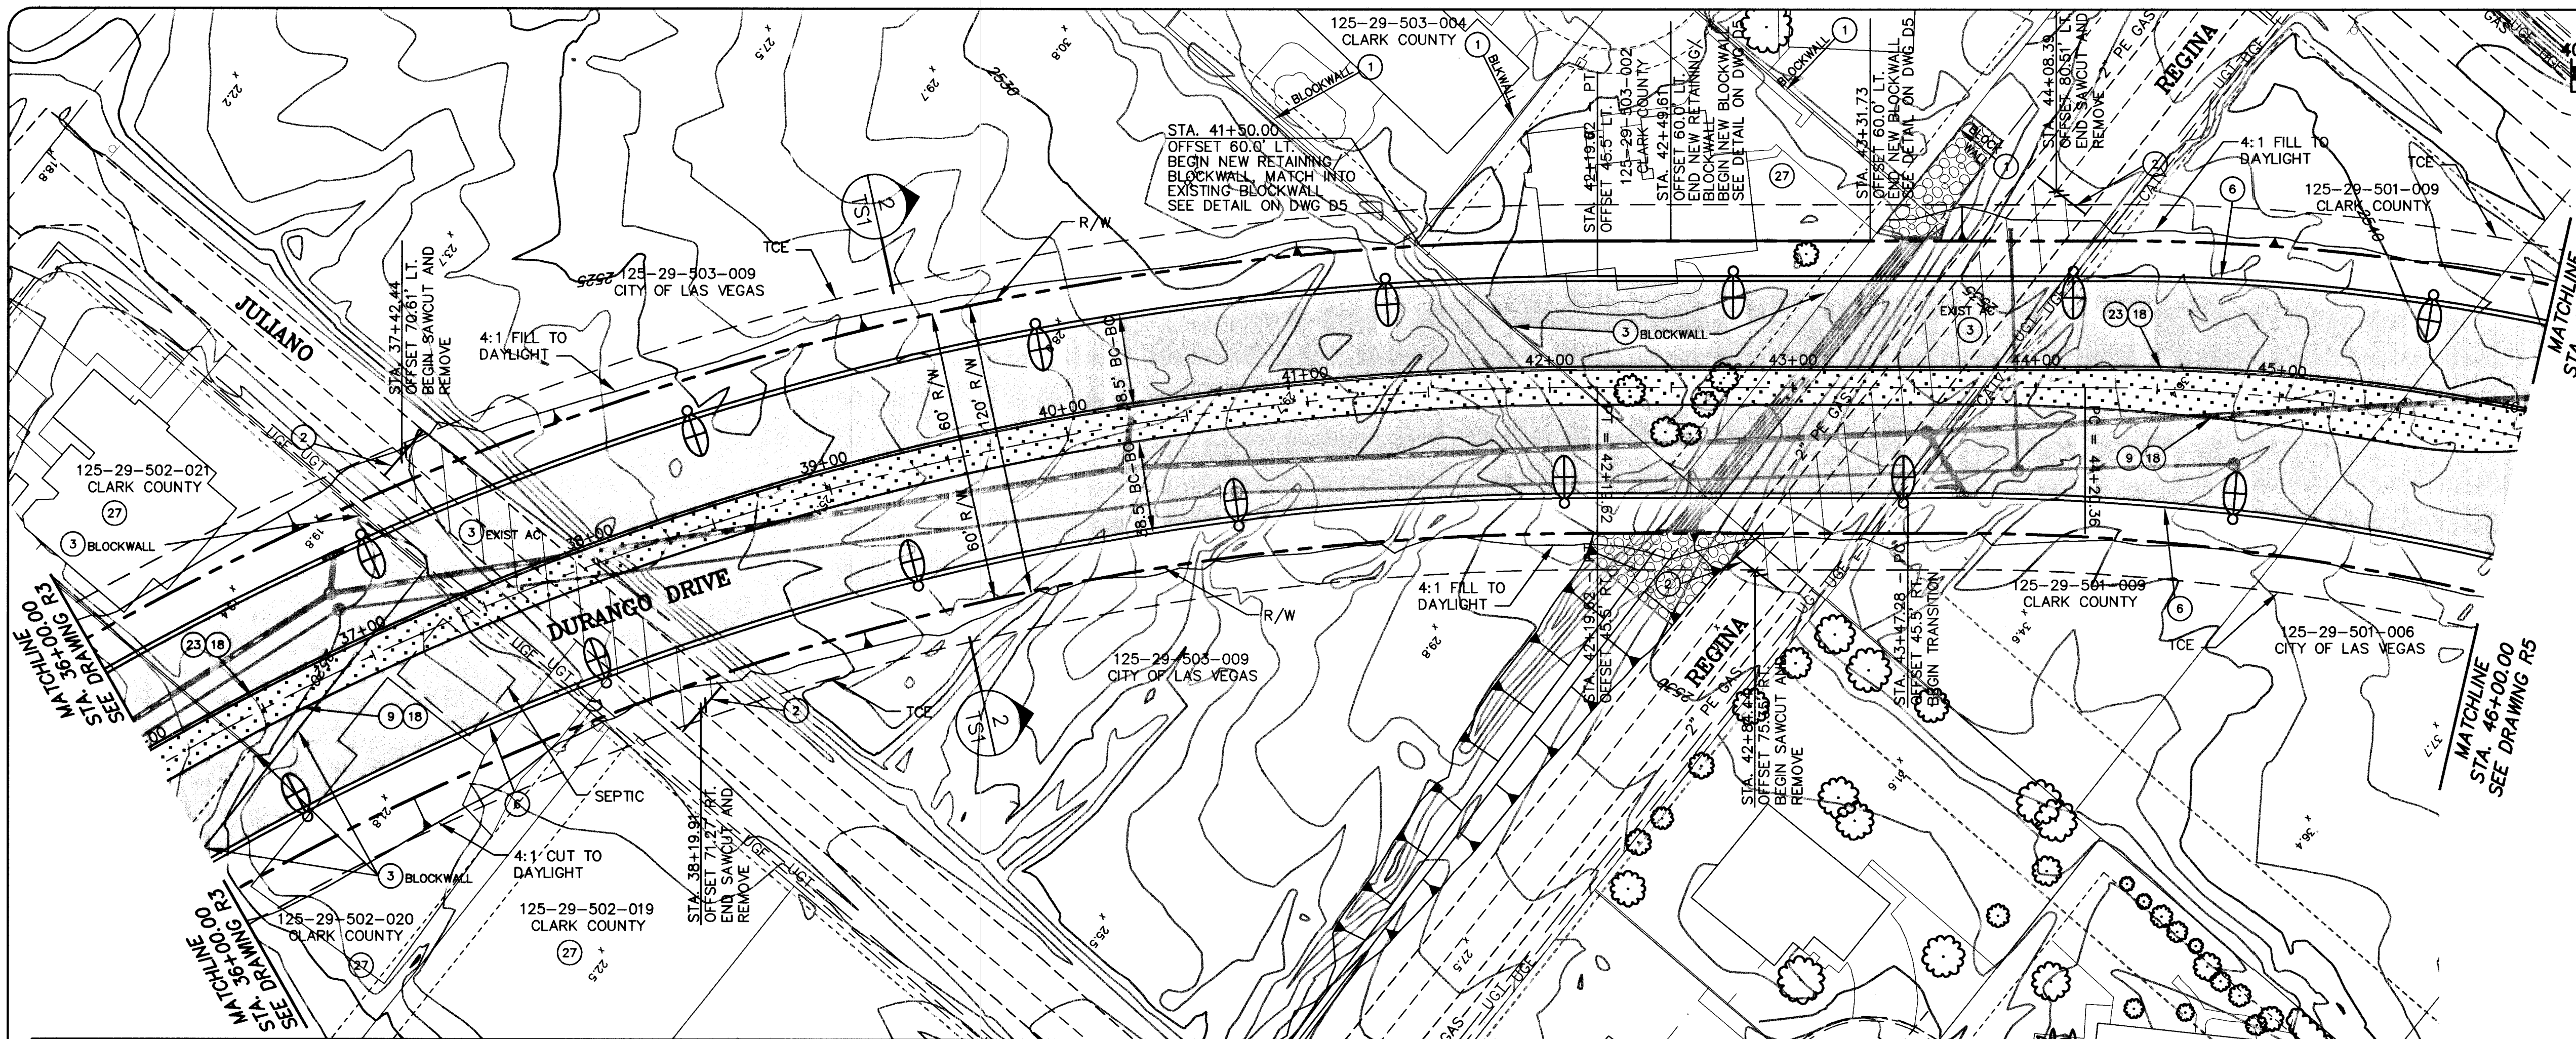

- LEGEND**
- NEW A.C. PAVEMENT (SEE TYPICAL X-SECTIONS)
 - EXISTING A.C. PAVEMENT TO BE REMOVED
 - NEW TEMPORARY A.C. (SEE TYPICAL X-SECTIONS)
 - NEW CONCRETE MEDIAN
 - NEW TYPE II AGGREGATE
 - NEW LANDSCAPE ROCK MEDIAN ISLAND

- CONSTRUCTION NOTES**
- PROTECT IN PLACE
 - SAWCUT & MATCH
 - REMOVE
 - CONSTRUCT "L" TYPE CURB AND GUTTER PER USD NO. 216
 - CONSTRUCT "A" TYPE ISLAND CURB PER USD NO. 219
 - CONSTRUCT LANDSCAPE MEDIAN ISLAND, SEE MEDIAN ISLAND GEOMETRICS AND DETAILS DWG# R12-R16
 - CONSTRUCT LANDSCAPE "L" TYPE MEDIAN ISLAND CURB, SEE MEDIAN ISLAND GEOMETRICS AND DETAILS DWG# R12-R16
 - ABANDON AND REMOVE SEWER SEPTIC TANK, UTILITIES, FOUNDATION SLAB, REMOVE PRIVATE WELL FROM SERVICE. HOUSE TO BE REMOVED UNDER SEPARATE CONTRACT.

PRIVATE WELLS TO BE REMOVED FROM SERVICE


IF THE EXISTING PRIVATE WELL IS TO BE ABANDONED, THE INSTALLATION OF A BACKFLOW PREVENTION ASSEMBLY WILL NOT BE REQUIRED; HOWEVER, THE AGENCY WATER SERVICE WILL REMAIN IN THE OFF POSITION UNTIL THE WELL HAS BEEN ABANDONED (WHICH MUST BE ACCOMPLISHED WITHIN 30 DAYS OF THE INSTALLATION OF THE AGENCY SERVICE) OR PHYSICALLY DISCONNECTED FROM THE ON-SITE SYSTEM. AN INSPECTION OF THE ON-SITE SYSTEM WILL BE MADE BY THE AGENCY'S INSPECTION DIVISION TO VERIFY THE WELL HAS BEEN DISCONNECTED FROM THE ON-SITE SYSTEM AND THE WELL IS NO LONGER FUNCTIONAL. THE STATE OF NEVADA DIVISION OF WATER RESOURCES.

(TELEPHONE NUMBER 702-498-2770) MAY BE CONTACTED FOR INFORMATION CONCERNING REQUIREMENTS AND PROCEDURES FOR ABANDONING WELLS.

APPROVED

Robert D. Morgan
LAS VEGAS VALLEY WATER DISTRICT

12/17/03
DATE

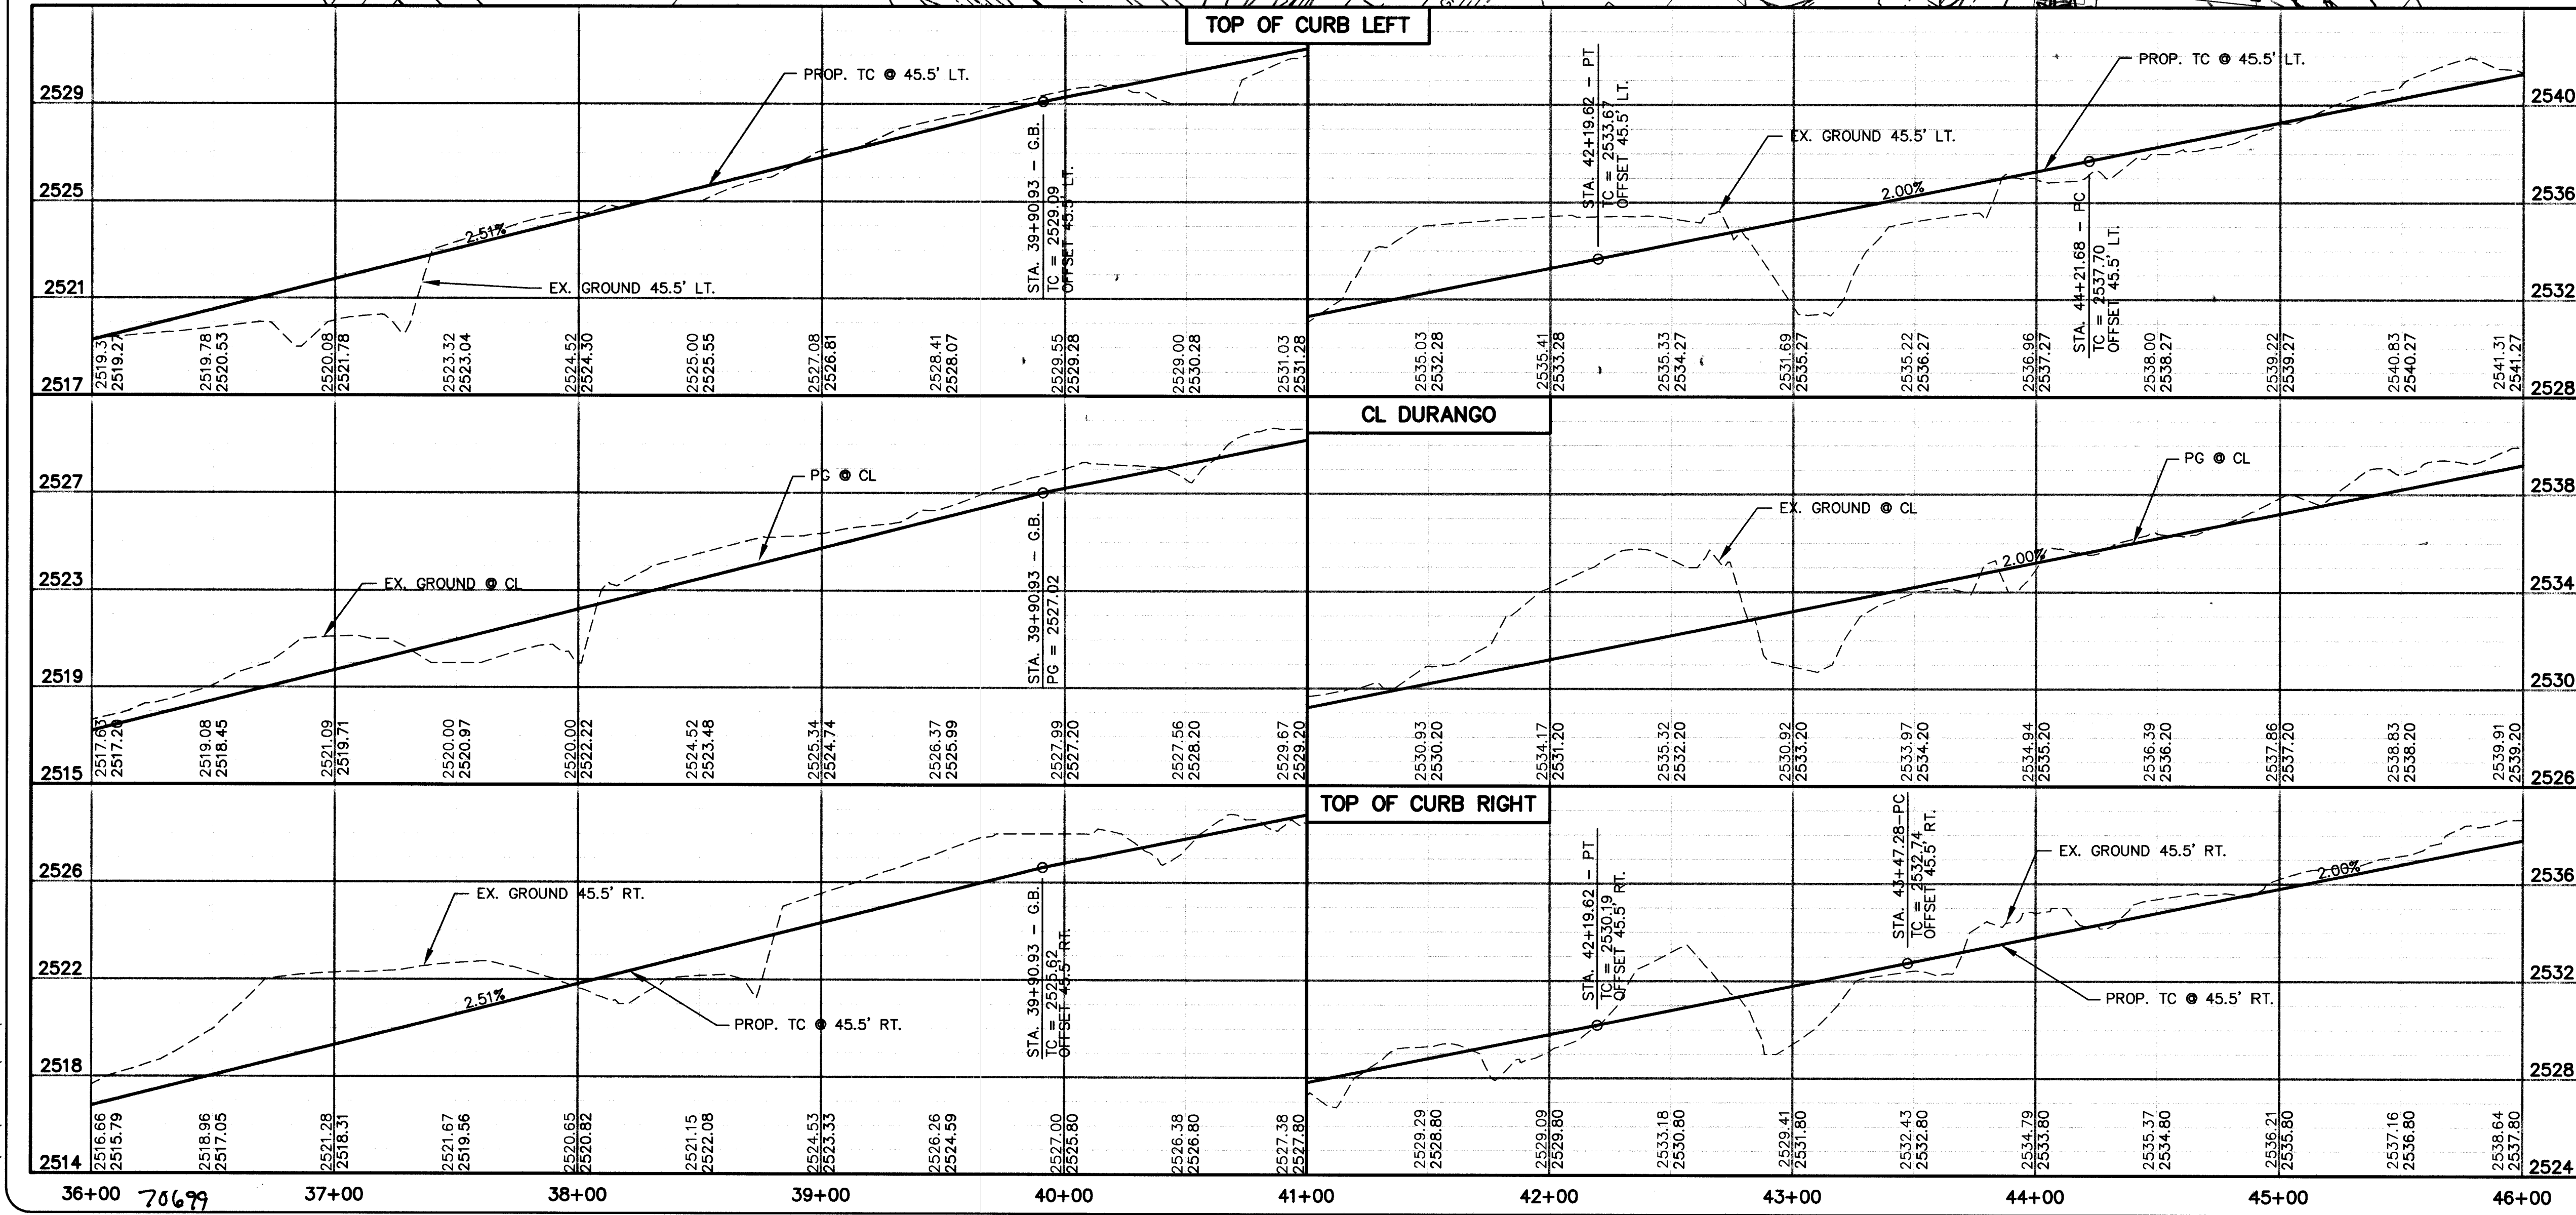

CONSULTING ENGINEERS • PLANNERS • LAND SURVEYORS
2727 SOUTH RAINBOW BOULEVARD
LAS VEGAS, NEVADA 89146-5148 PHONE (702) 873-7550 FAX (702) 362-2597

REVISION
REV. DATE BY

DEPARTMENT OF PUBLIC WORKS
CITY OF LAS VEGAS

vtm nevada

ROADWAY PLAN AND PROFILE
STA. 36+00.00 TO STA. 46+00.00
DURANGO DRIVE
TROPICAL PARKWAY TO I-215

TITLE
PROJECT

PROFESSIONAL ENGINEER - STATE OF NEVADA
KEN D. GILBRETH
EXP. 08/30/06
CIVIL
No. 9177

WO. NO. 5678
LMW

BY
DATE 12/05/03

SCALE HORIZ. 1"=40'
VERT. 1"=20'

DRAWING R4
SHEET 2 OF 71 SHEETS