



BASIS OF BEARING
N04°28'00"E BEING THE CENTERLINE OF FAIRFIELD AVENUE, CALCULATED FROM BOOK 1, PAGE 43 OF PLATS.

BENCHMARK
CLV BM# 0LV11.4SES BEING A RIVET AND PLATE IN TOP OF CURB, 20' EAST OF N.E. RETURN SAHARA AVENUE AND LAS VEGAS BOULEVARD. ELEV. = 621.9630 (M) 2040.56 (FT) NAVD '88

 


(IN FEET)
Horiz 1 inch = 100 ft
Vert 1 inch = 20 ft

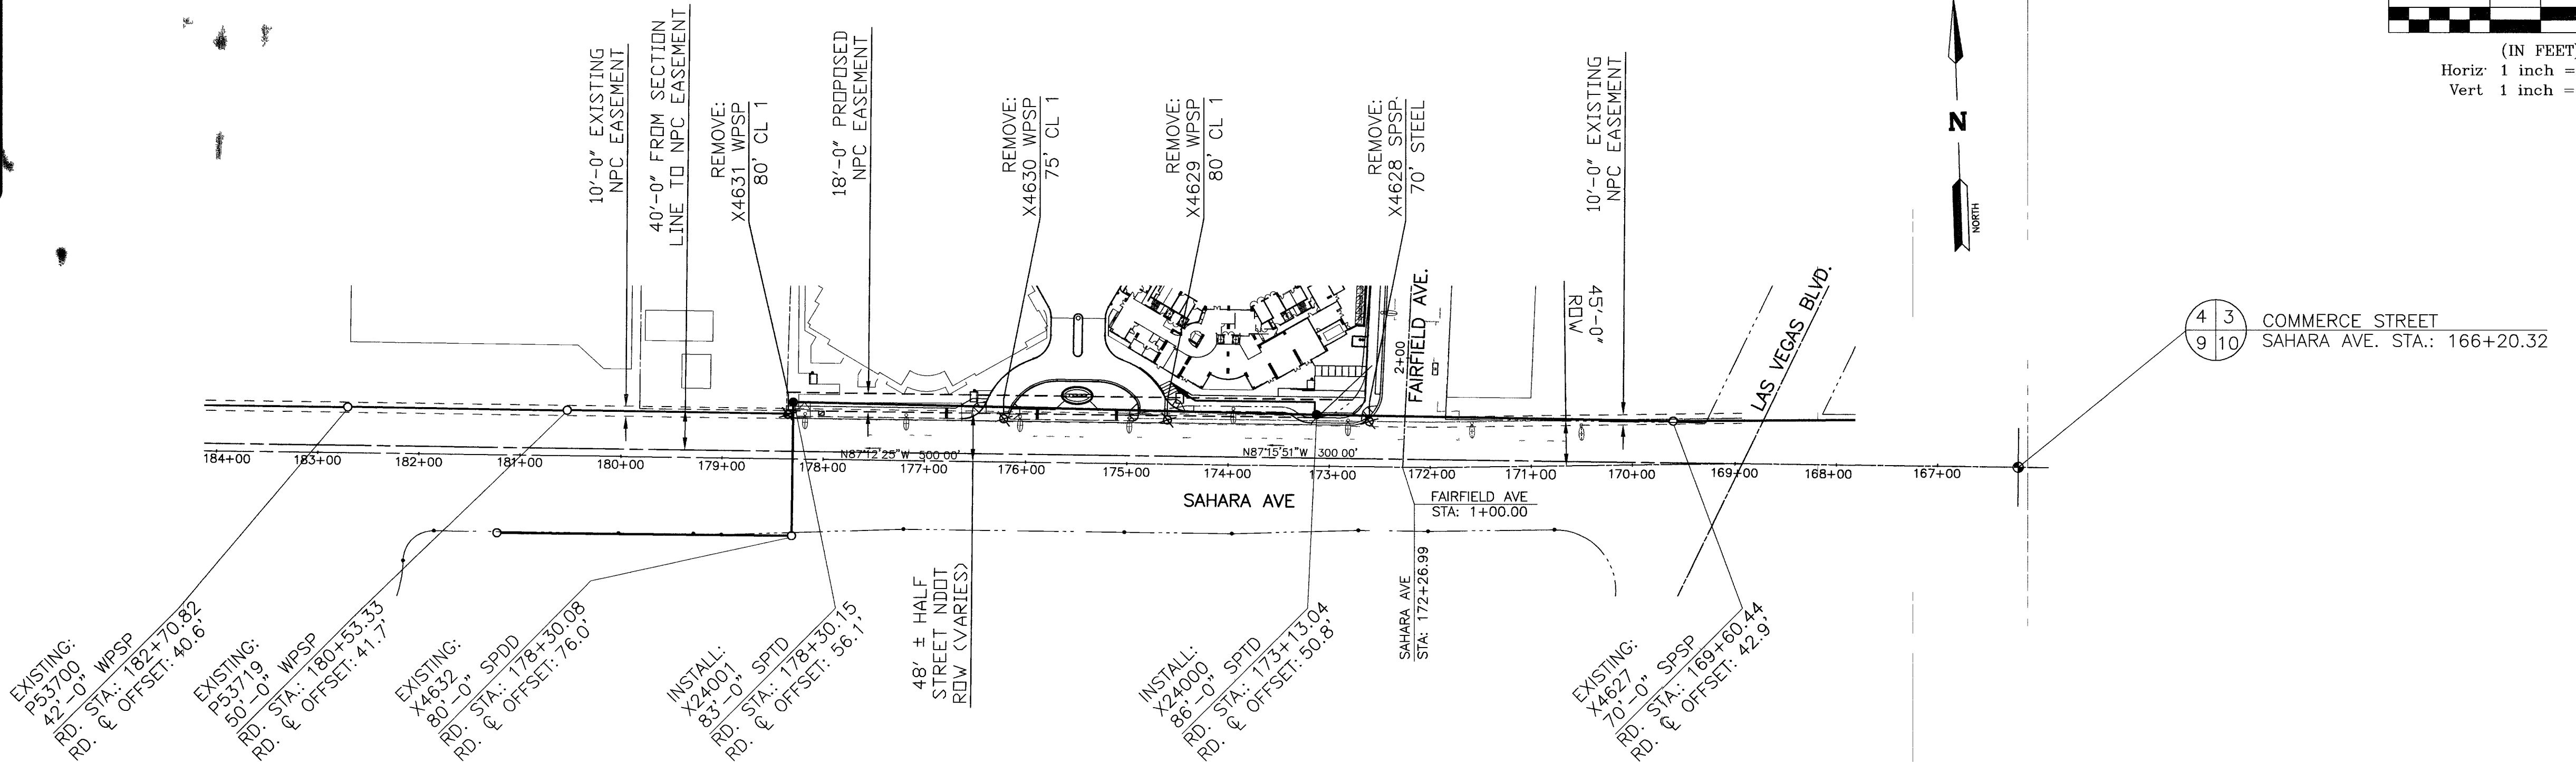

TRANSFER:
SHIELDWIRE DATA: 5/16" E.H.S. @ 500 LBS., NESC LIGHT INITIAL, (120' MOT)
69KV CONDUCTOR DATA: 636KV AA "ORCHID" @ 2200 LBS., NESC LIGHT INITIAL, (203' MOT)
12KV CONDUCTOR DATA: 636KV AA "ORCHID" @ 2200 LBS., NESC LIGHT INITIAL, (203' MOT)
NEUTRAL DATA: 336 AA "TULIP" @ 1400 LBS., NESC LIGHT INITIAL, (120' MOT)

TRANSFER:
SHIELDWIRE DATA: 5/16" E.H.S. @ 1500 LBS., NESC LIGHT INITIAL, (120' MOT)
69KV CONDUCTOR DATA: 636KV AA "ORCHID" @ 4000 LBS., NESC LIGHT INITIAL, (203' MOT)

SHIELDWIRE DATA: 5/16" E.H.S. @ 1100 LBS., NESC LIGHT INITIAL, (120' MOT)
69KV CONDUCTOR DATA: 636KV AA "ORCHID" @ 3200 LBS., NESC LIGHT INITIAL, (203' MOT)
12KV CONDUCTOR DATA: 636KV AA "ORCHID" @ 3200 LBS., NESC LIGHT INITIAL, (175' MOT)
NEUTRAL DATA: 336 AA "TULIP" @ 1800 LBS., NESC LIGHT INITIAL, (120' MOT)

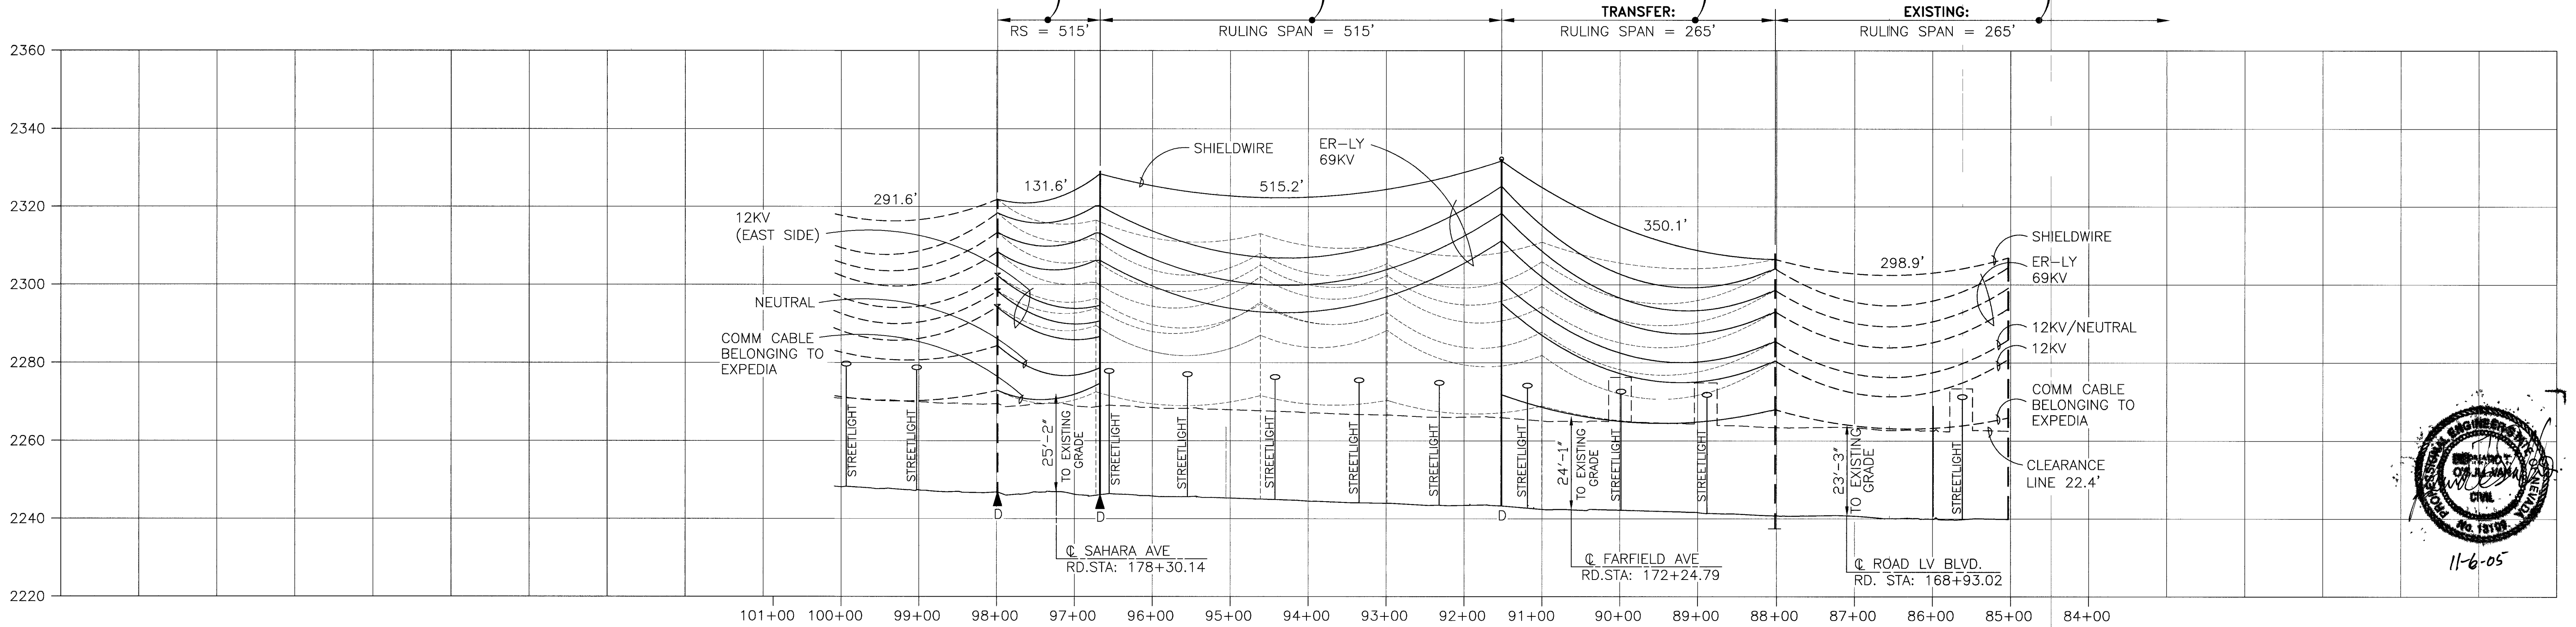


CONST. NO.
STRUCTURE TYPE
LINE ANGLE
STATION LOC.
EXISTING GRADE
FUTURE GRADE

LEGEND:

- NEW POLE
- EXISTING POLE
- ⊗ EXISTING POLE TO BE REMOVED
- EXISTING POLE TO BE REPLACED
- ▲ ANGLE
- D DEAD END

NOTES:

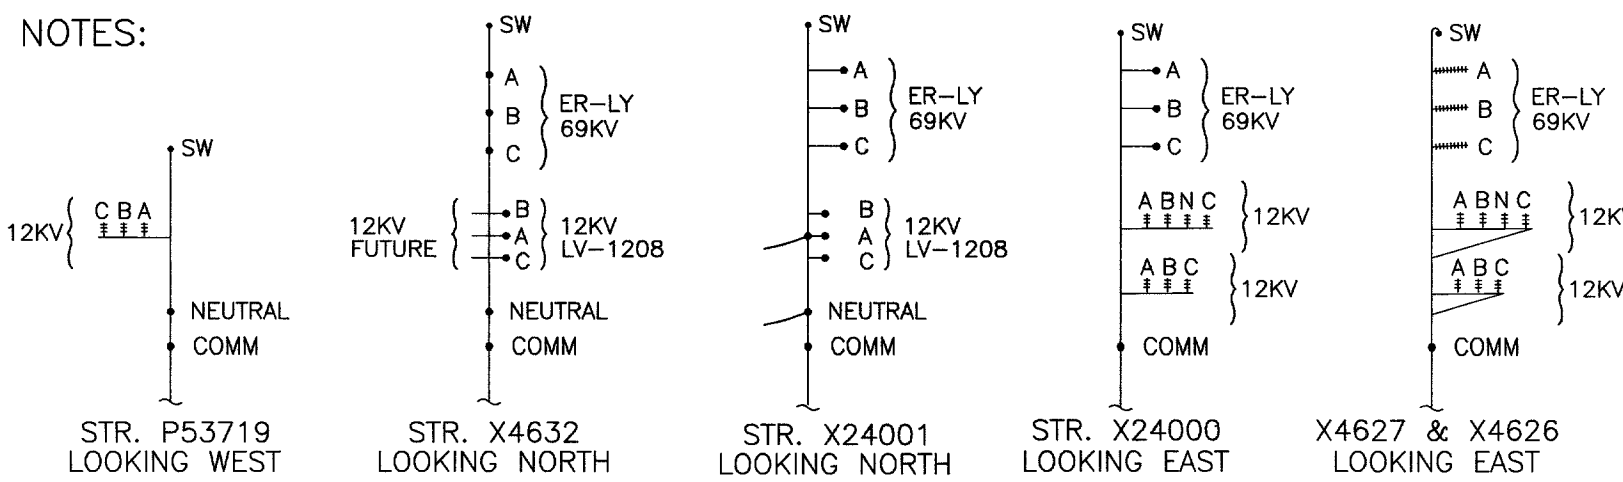

REV	DESCRIPTION	REVISION RECORD
5		
4		
3		
2		
1		
0	FIRST PLAN AND PROFILE DRAWING	

REV	DESCRIPTION	REVISION RECORD
5		
4		
3		
2		
1		
0	FIRST PLAN AND PROFILE DRAWING	

Nevada Power

69KV TRANSMISSION LINE
EL RANCHO - LYNNWOOD
PLAN AND PROFILE
(FOR ALLURE CONDOMINIUMS)

DEK 10/28/05 BTO 10/28/05 BTO 10/28/05 BTO 10/28/05 REF.

SCALE: AS NOTED

PROJ. ID. TL311TMTL5 DWG. 441.69.15-2

T 21 S
4 3
9 10
CLARK CO.

SHEET NO. 2 OF 2

107V4490-NPC