



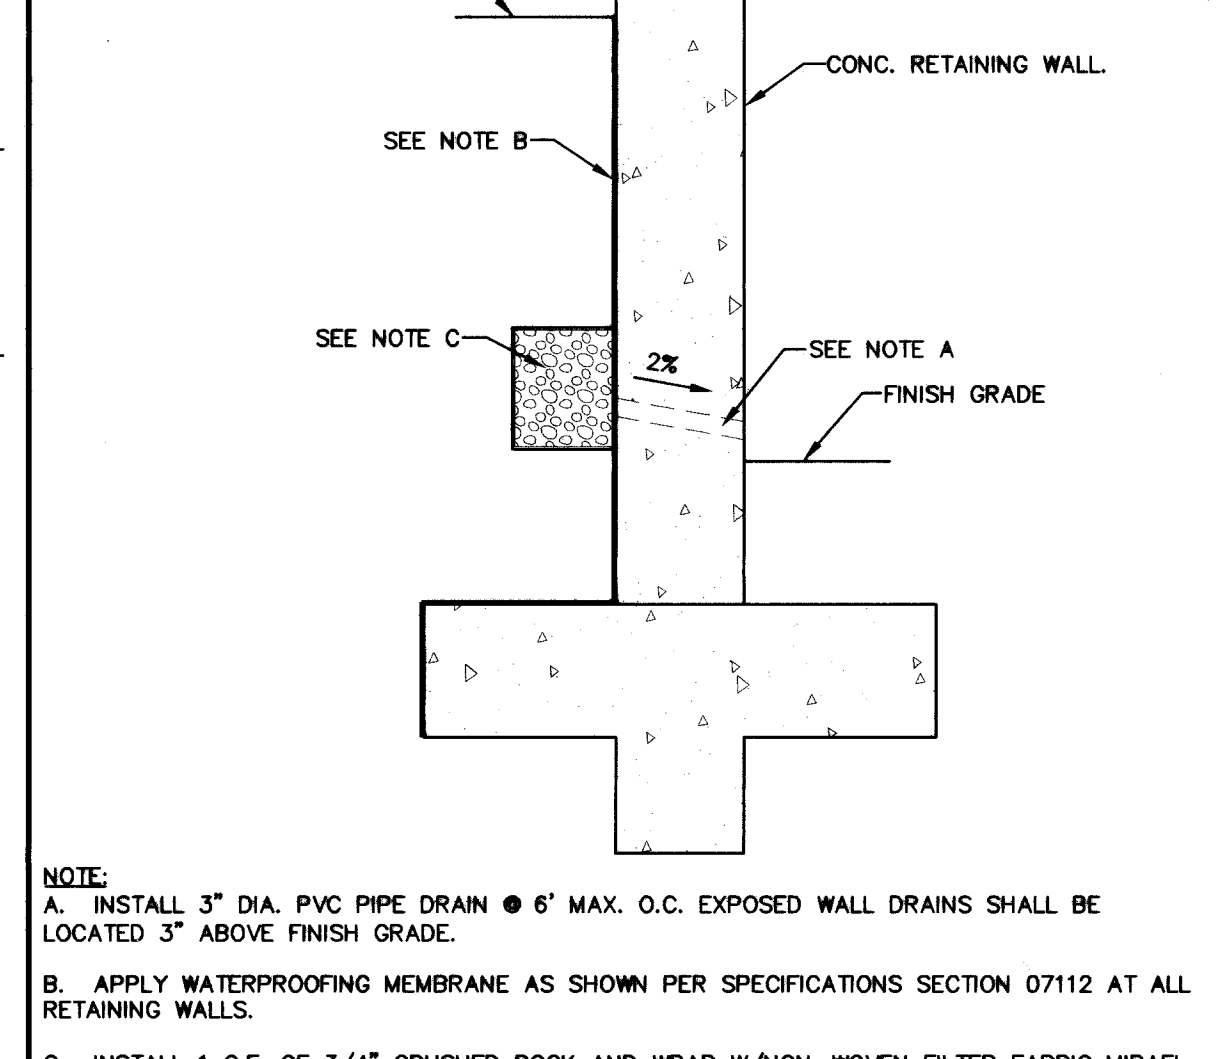

S.	2	TYPICAL WEEP HOLE
----	---	-------------------

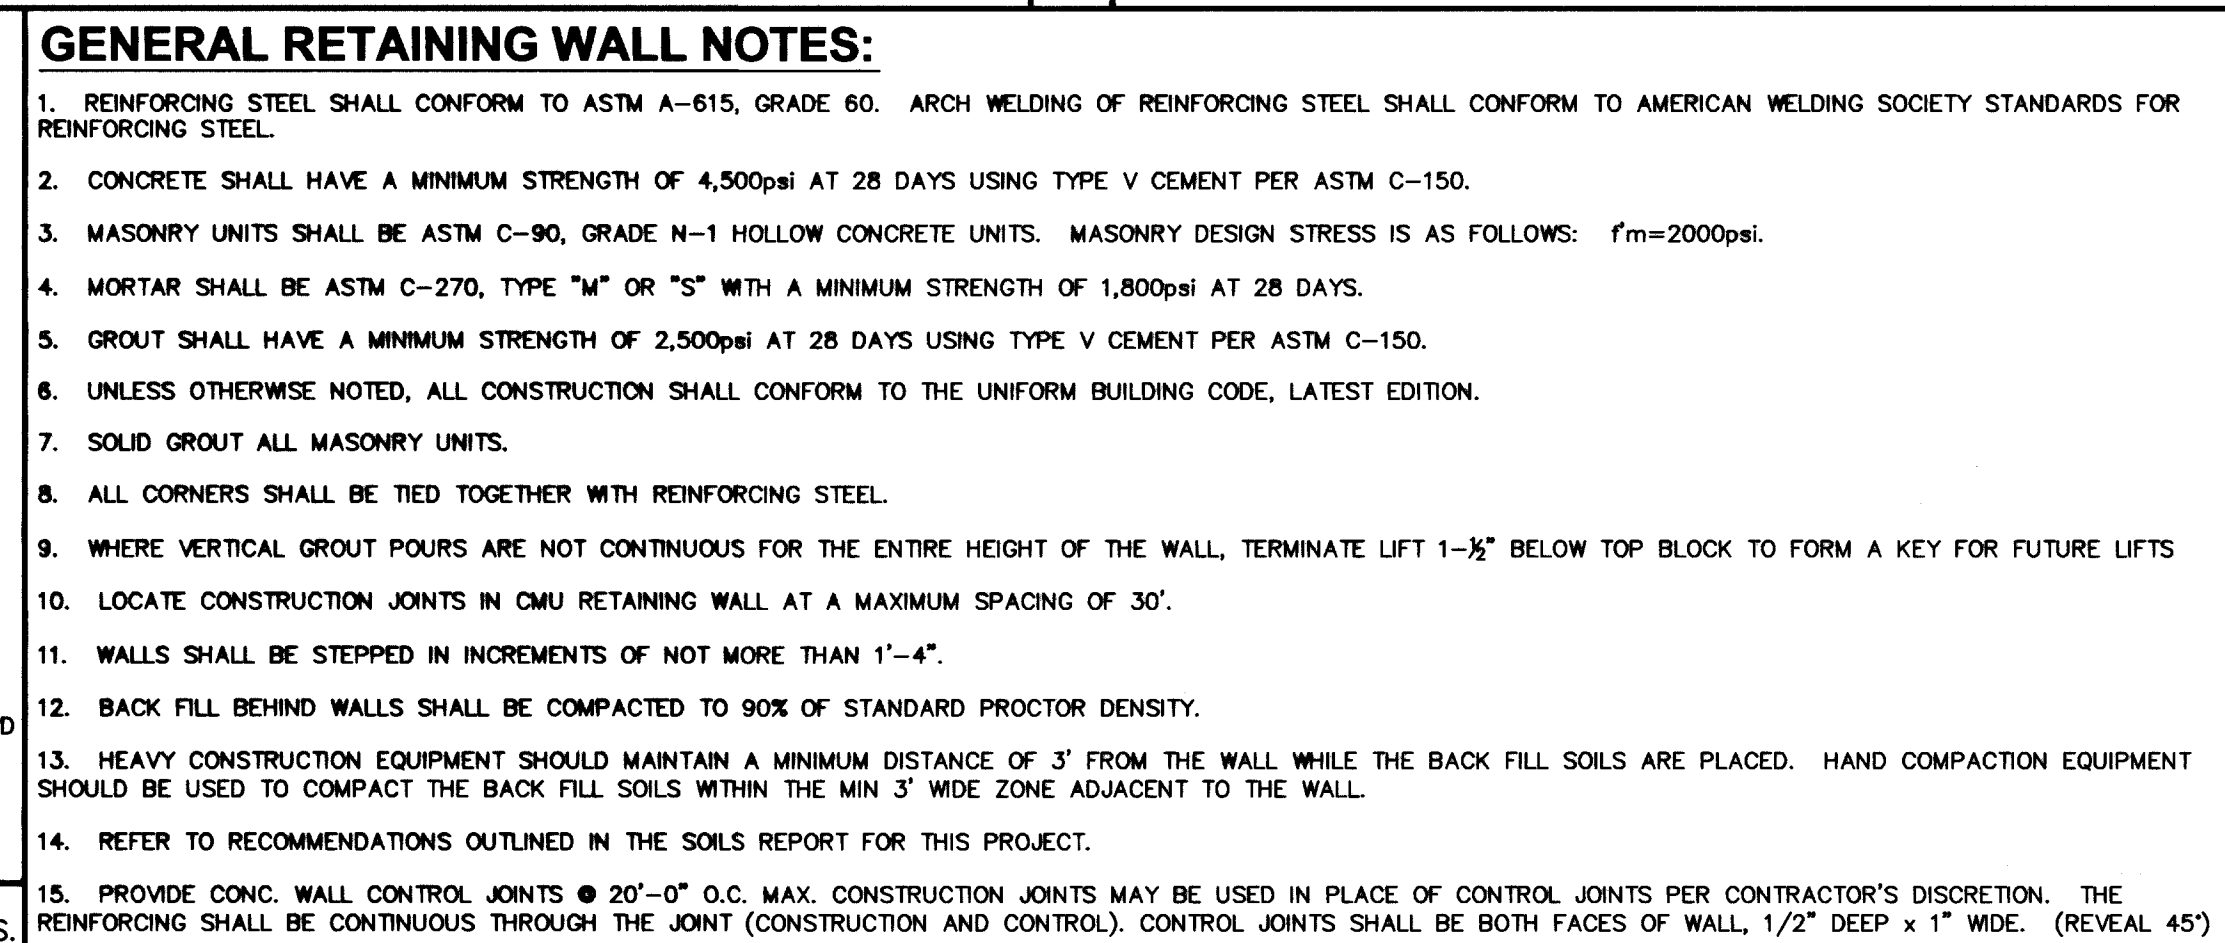


N.T.S.


CMU RETAINING WALL SECTION "1" - SEE SHEET C6.00													
H	T1	W	W1	W2	TF	S	L1	Y BARS	V BARS	X BARS	Z BARS	REMARKS	
4'-0"	8"	4'-2"	3'-1"	2'-8"	1'-0"	7"	26"	#4 @ 8" O.C.	#4 @ 8" O.C.	#4 @ 8" O.C.	#4 @ 8" O.C.	SPECIAL INSPECTION REQUIRED	
3'-4"	8"	3'-5"	2'-9"	8"	1'-0"	7"	26"	#4 @ 8" O.C.	#4 @ 8" O.C.	#4 @ 8" O.C.	#4 @ 18" O.C.	SPECIAL INSPECTION REQUIRED	
2'-4"	8"	2'-8"	2'-0"	8"	1'-0"	7"	26"	#4 @ 8" O.C.	#4 @ 16" O.C.	#4 @ 8" O.C.	#4 @ 18" O.C.	-	

CMU RETAINING WALL SECTION "2" - SEE SHEET C6.00																	
H	H1	H2	T1	T2	W	W1	W2	TF	C	S	L1	Y BARS	V BARS	X BARS	Z BARS	REMARKS	
7'-4"	4'-8"	2'-8"	16"	8"	7'-10"	5'-6"	1'-4"	2'-0"	11"	8"	41"	#5 @ 8" O.C.	#5 @ 8" O.C.	#5 @ 8" O.C.	#4 @ 18" O.C.	SPECIAL INSPECTION REQUIRED	
6'-8"	4'-8"	2'-8"	16"	8"	6'-7"	4'-3"	1'-4"	1'-4"	8"	8"	41"	#5 @ 8" O.C.	#5 @ 8" O.C.	#5 @ 8" O.C.	#4 @ 18" O.C.	SPECIAL INSPECTION REQUIRED	
6'-0"	4'-0"	2'-0"	12"	8"	7'-9"	5'-9"	1'-0"	1'-4"	10"	8"	26"	#5 @ 8" O.C.	#5 @ 8" O.C.	#5 @ 8" O.C.	#4 @ 18" O.C.	SPECIAL INSPECTION REQUIRED	
5'-4"	3'-4"	2'-0"	12"	8"	5'-6"	3'-6"	1'-0"	1'-4"	10"	8"	26"	#5 @ 8" O.C.	#5 @ 8" O.C.	#5 @ 8" O.C.	#4 @ 18" O.C.	SPECIAL INSPECTION REQUIRED	

CONCRETE/CMU RETAINING WALL SECTION "3" - SEE SHEET C6.00																								
H	H1	H2	H3	T1	T2	T3	W	W1	W2	TF	C	S	L1	L2	U BARS	Y BARS	V BARS	X BARS	Z BARS	H BARS	K BARS	REMARKS		
18'-0"	6'-0"	2'-8"	2'-8"	12"	12"	12"	8"	13'-6"	7'-7"	1'-0"	1'-10"	28"	10"	36"	26"	#5 @ 8" O.C.	#4 @ 16" O.C.	#4 @ 16" O.C.	#5 @ 8" O.C.	#5 @ 13" O.C.	3 #5	#4 @ 12" O.C.	SPECIAL INSPECTION REQUIRED	
9'-0"	4'-0"	2'-8"	2'-8"	12"	12"	12"	8"	10'-6"	7'-9"	1'-0"	1'-10"	24"	8"	36"	26"	#5 @ 8" O.C.	#4 @ 16" O.C.	#4 @ 16" O.C.	#5 @ 8" O.C.	#5 @ 13" O.C.	3 #5	#4 @ 12" O.C.	SPECIAL INSPECTION REQUIRED	

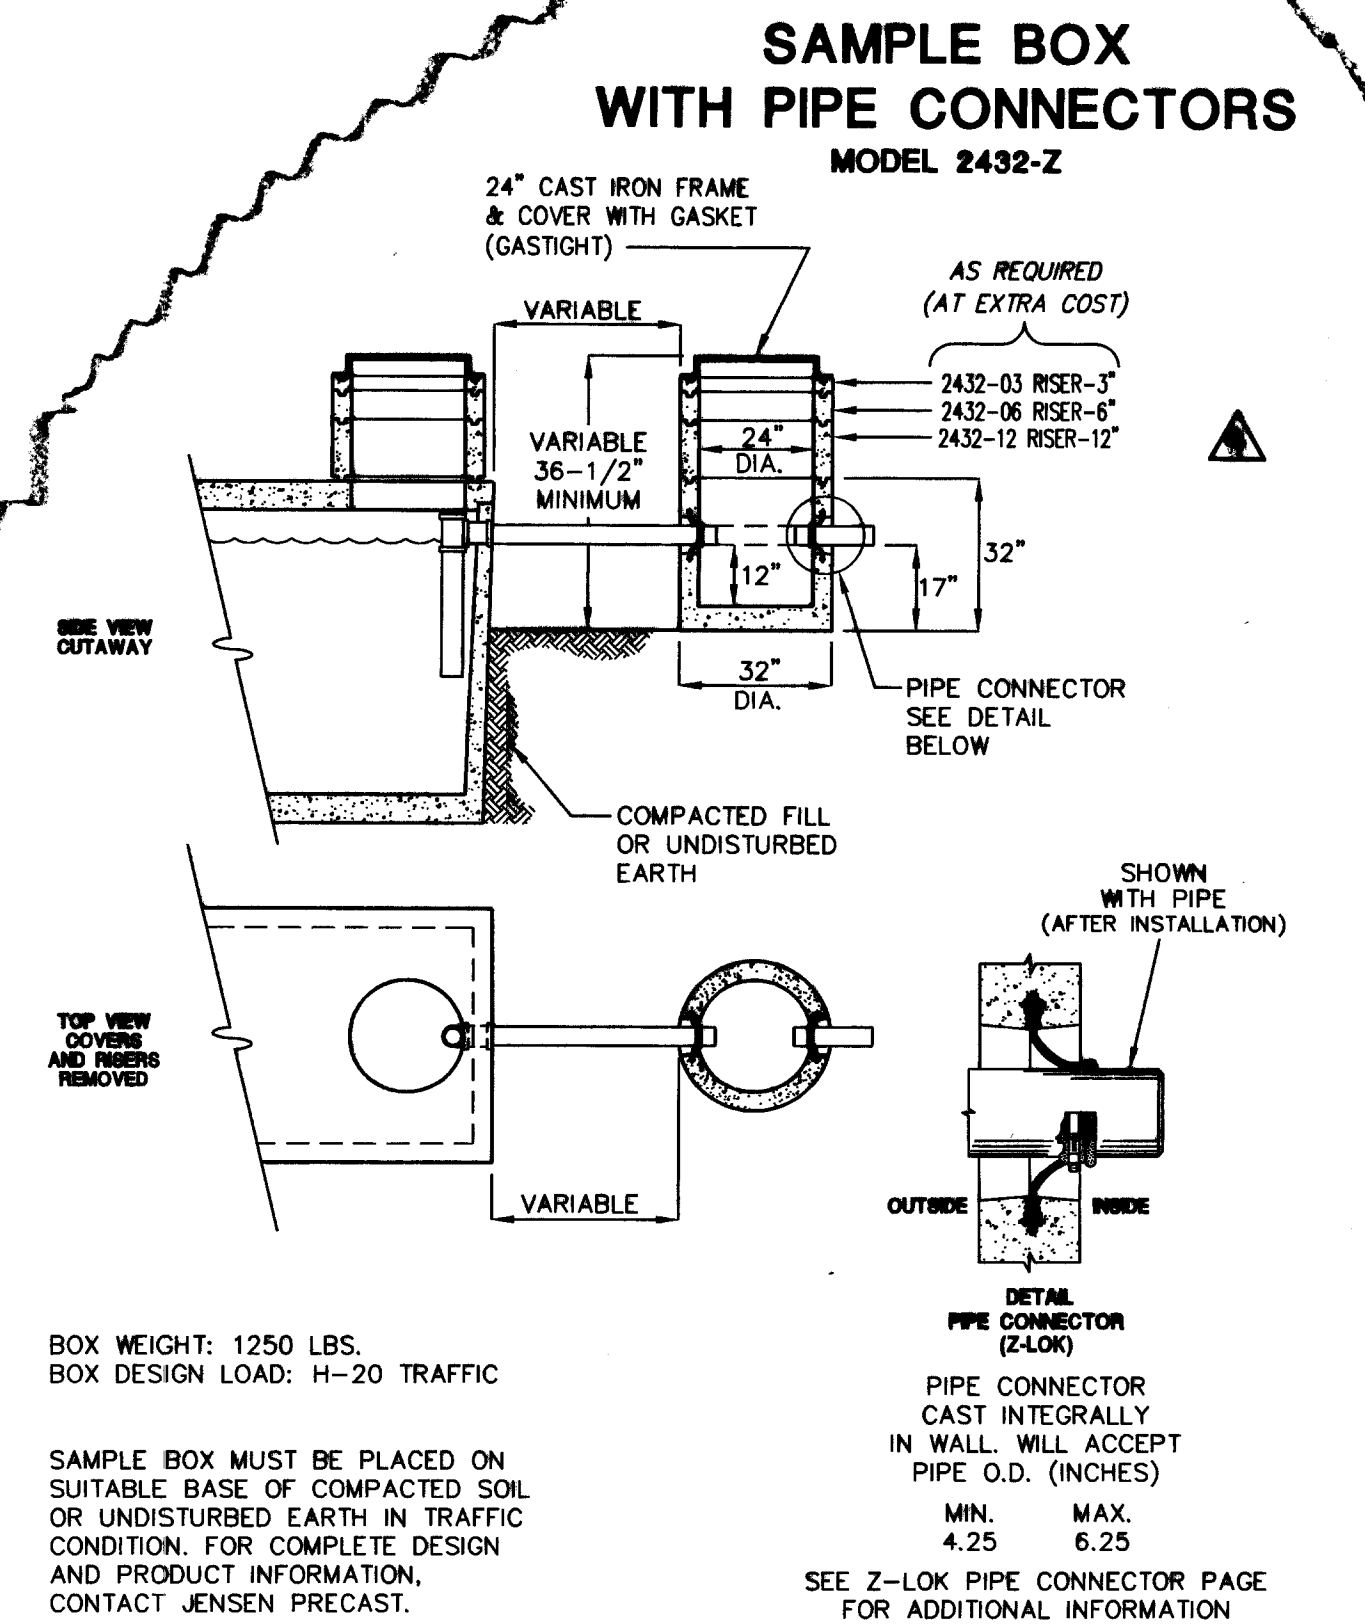

**500 GALLON
SAND-OIL INTERCEPTOR**
MODEL JP500EE-SO
ACCEPTED BY UPC®

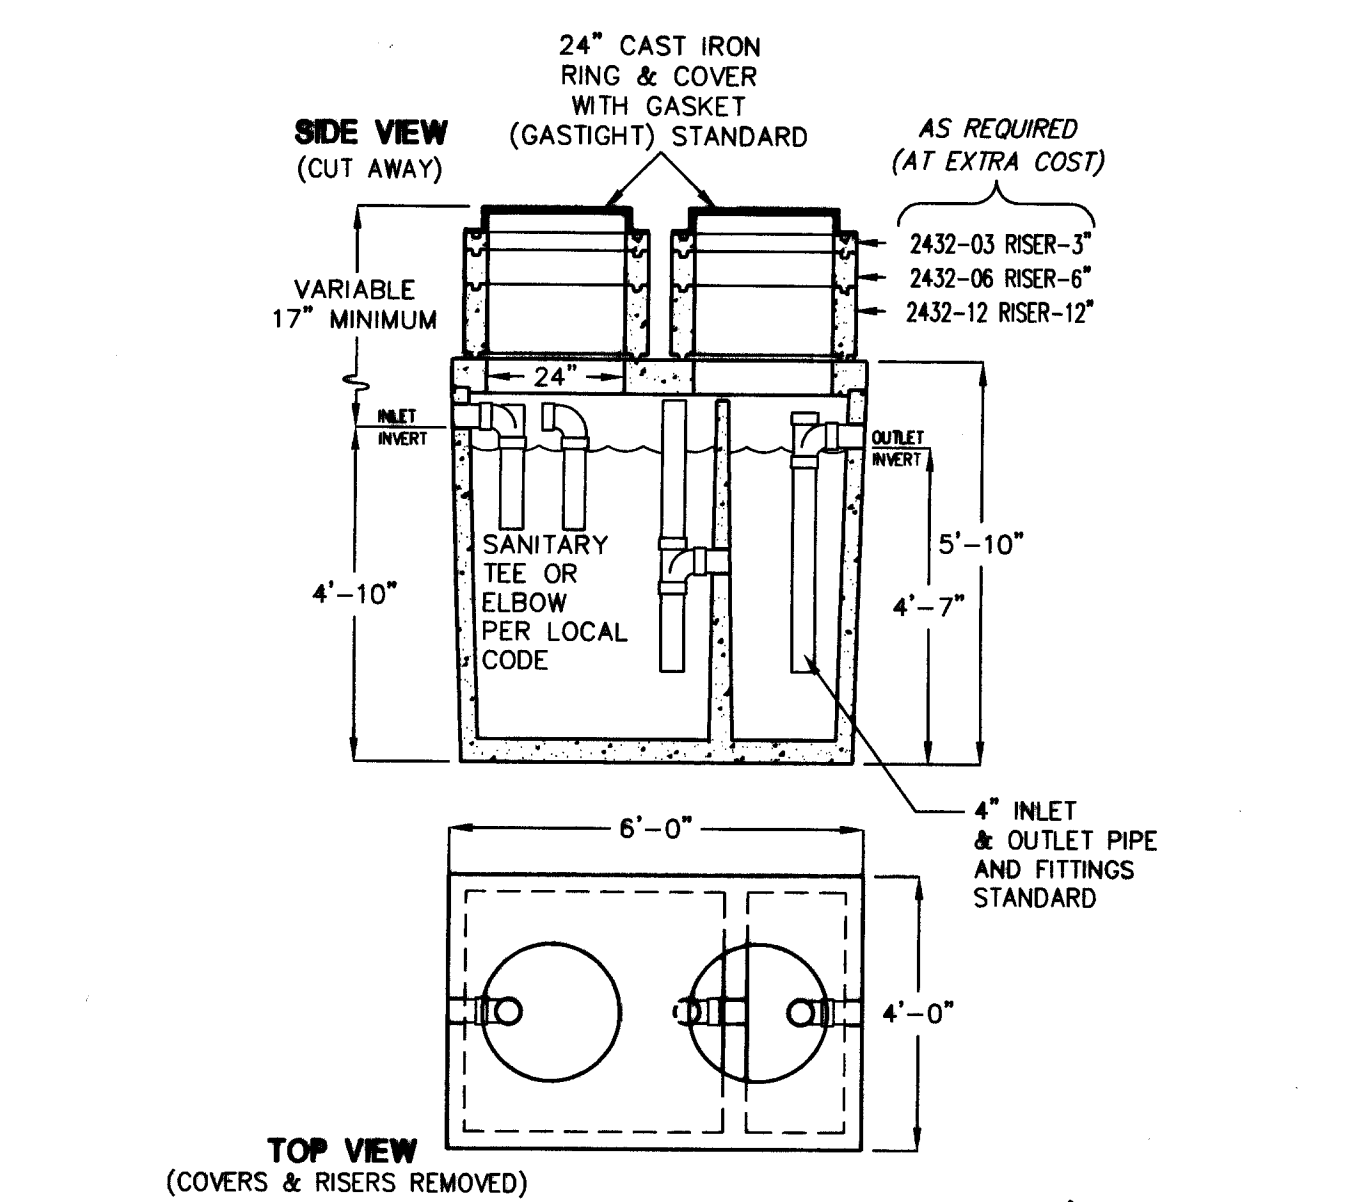

LIQUID CAPACITY: 500 GALLONS.
BOX DESIGN LOAD: H-20 TRAFFIC FROM
1' TO 6' OF SOIL COVER.
FOR COMPLETE DESIGN AND PRODUCT
INFORMATION CONTACT JENSEN PRECAST.

 AND OTHER COMMERCIAL TRAFFIC SIGNALS AND STREET LIGHT SYSTEMS COMPLEX, IT'S SIMPLE. Call before you UnderGround 1-702-455-7511 CLARK COUNTY TRAFFIC OPERATIONS and 1-702-229-6611 LAS VEGAS AREA COMPUTERIZED TRAFFIC SYSTEM	Avoid overhead power line contact, it's costly. Call before you OVERHEAD 1-702-593-6111	Avoid cutting underground utility lines, it's costly. Call before you Dig 1-800-227-2600
--	---	--

Nevada By Design
ENGINEERING CONSULTANTS
3515 East Harmon Avenue
Las Vegas, NV 89121
Phone (702) 938-1525 • Fax (702) 938-1530
www.nbvdesign.com

CLAYTON L. NEILSEN
EXP: 12/31/07
CIVIL
No. 14-132

STATE OF NEW MEXICO
PROFESSIONAL ENGINEER

STAMP:

REVISIONS PER BUILDING
DEPARTMENT
9/01/06 CLN

ADDED DETAILS 10/30/07

ARCHITECT:

WELLES PUGSLEY
ARCHITECTS L.L.P.

2480 EAST TOMPKINS AVE. SUITE 222, LAS VEGAS NEVADA, 89122
Tel. 702.453.1150 Fax. 702.453.0499 e-mail: wpa@wellespugslayarchitect.com

AUTOMATION - DESERT BMW OF LAS VEGAS
6900 W. SAHARA AVENUE
LAS VEGAS, NEVADA

**RETAINING WALL DETAILS
AND SCHEDULES**

SHEET TITLE / PROJECT NAME:

3RD INVESTMENT, INC. C/O AUTONATION
110 S.E. 6TH STREET
FT. LAUDERDALE, FL 33301

PROJECT OWNER: [REDACTED]
MUNICIPALITY: CITY OF LAS VEGAS
STATE: NEVADA
SUBMITTAL: PLAN CHECK

PROJECT LOCATION: [REDACTED]
PROJECT NUMBER: WP-0504
DRAWN BY: DMZ
CHECKED BY: CLN
DATE: 3/27/2006

C6.01

SHEET: 12 OF 13

107V4667

REFLOT

LEGEND	CL OR SURVEY LINE	EASEMENT LINE	HEAVY AC. PV.	MANHOLES & DESCRIPTIONS ① = SANITARY SEWER ② = STORM DRAIN ③ = ELECTRICAL ④ = TELEPHONE	CAP	DESCRIPTION:	80 VALVE	CLEAN OUT	FDC	FIRE HYDRANT	GATE VALVE	REDUCER	100w HPS STREETLIGHT	150w HPS STREETLIGHT	200w HPS STREETLIGHT	250w HPS STREETLIGHT	400w HPS STREETLIGHT	5' CONTOUR LINE	1' CONTOUR LINE	EDGE OF P.W.M.T.	*A* TYPE CURBS	*L* TYPE CURBS	WALLS	FENCES	SPOT ELEVATIONS	SIGNS
	PROPERTY LINE	SAWCUT LINE	HEAVY CONC. PV.		[	EXISTING:												---(2210)---	---						(12.34) BC	
	ROW LINE	SCARP LINE	LIGHT CONC. PV.			PROPOSED:												2210	2211						BC	