


Scale : 1" = 40'

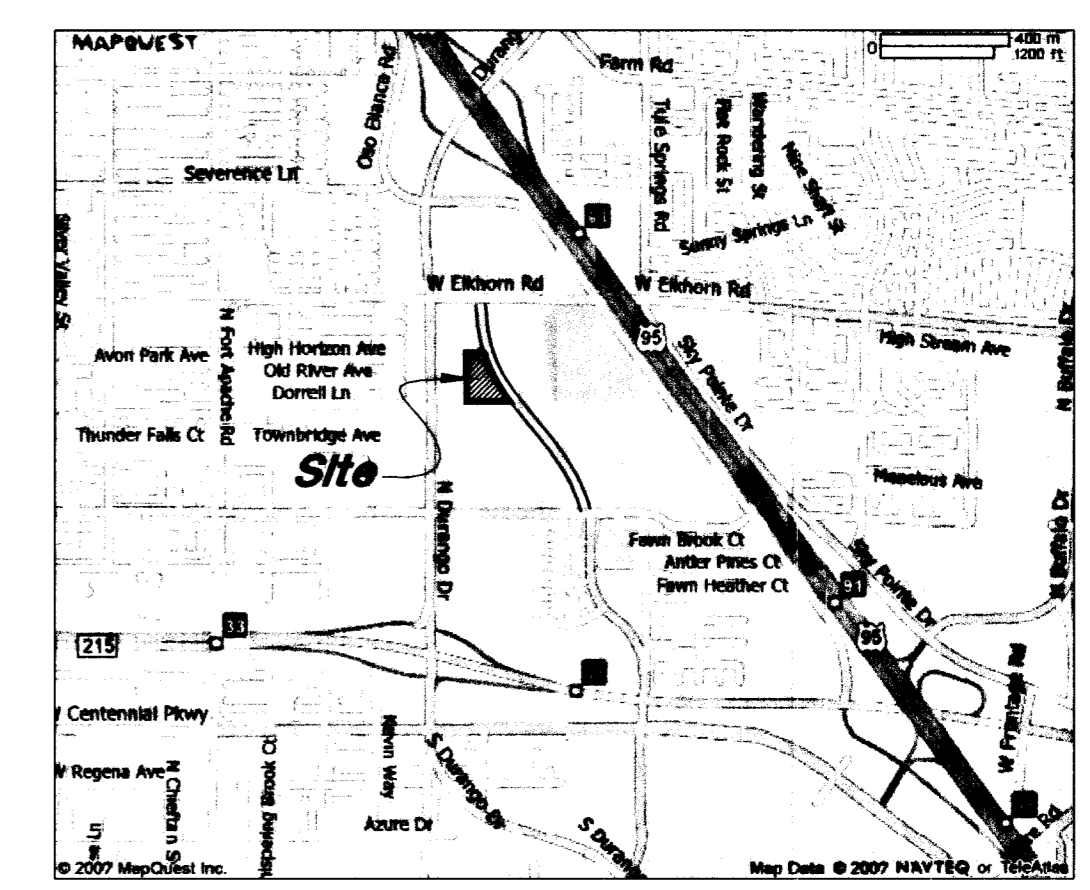

Vicinity Map
Not to Scale


| REV. | DATE | DESCRIPTION |
|------|------|-------------|
| | | |
| | | |

Designed by: BC
 Drafted by: HRS
 Client Name: KGA Architecture
 07-098-C4

GREAT BASIN ENGINEERING - SOUTH
 CONSULTING ENGINEERS and LAND SURVEYORS

2010 North Redwood Road, P.O. Box 16747
 Salt Lake City, Utah 84116
 Salt Lake City (801)521-8529 Ogden (801)394-2288 Fax (801)521-9551

On-Site Storm Drain Drainage Plan
Dorrell Medical Office Building
 Dorrell Lane and Durango Drive
 Las Vegas, Nevada

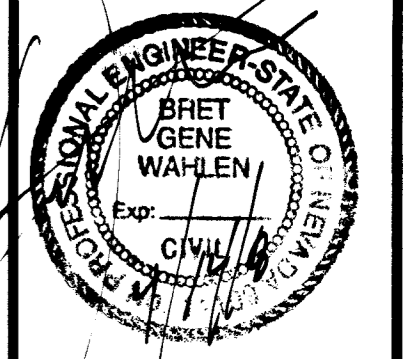

18 Mar, 2008
 SHEET NO.
C4.3
 10 of 15
 107V5038

Call before you dig
OVERHEAD
 1-702-227-2929

Call before you Dig
"811"
 or
 1-800-227-2600

Basis of Bearing
 North 00°07'03" West being the West line of the Northwest Quarter (NW 1/4) of the Northeast Quarter (NE 1/4) of Section 20, Township 19 South, Range 80 East, M.D.M., Clark County, Nevada as shown on the Record of Survey File 145, Page 15, of Official Records on file in the Clark County, Nevada Recorder's Office.

Benchmark
 Clark County vertical control (v2003) No. 0C90-21W6
 Being a rivet and square aluminum plate in top center of headwall on the west side of Highway 95 near mile marker 88.70.
 Elevation = 756.408 (meters) / 2481.65 (U.S. Survey feet)
 North American Vertical Datum of 1988

H27076

110905