



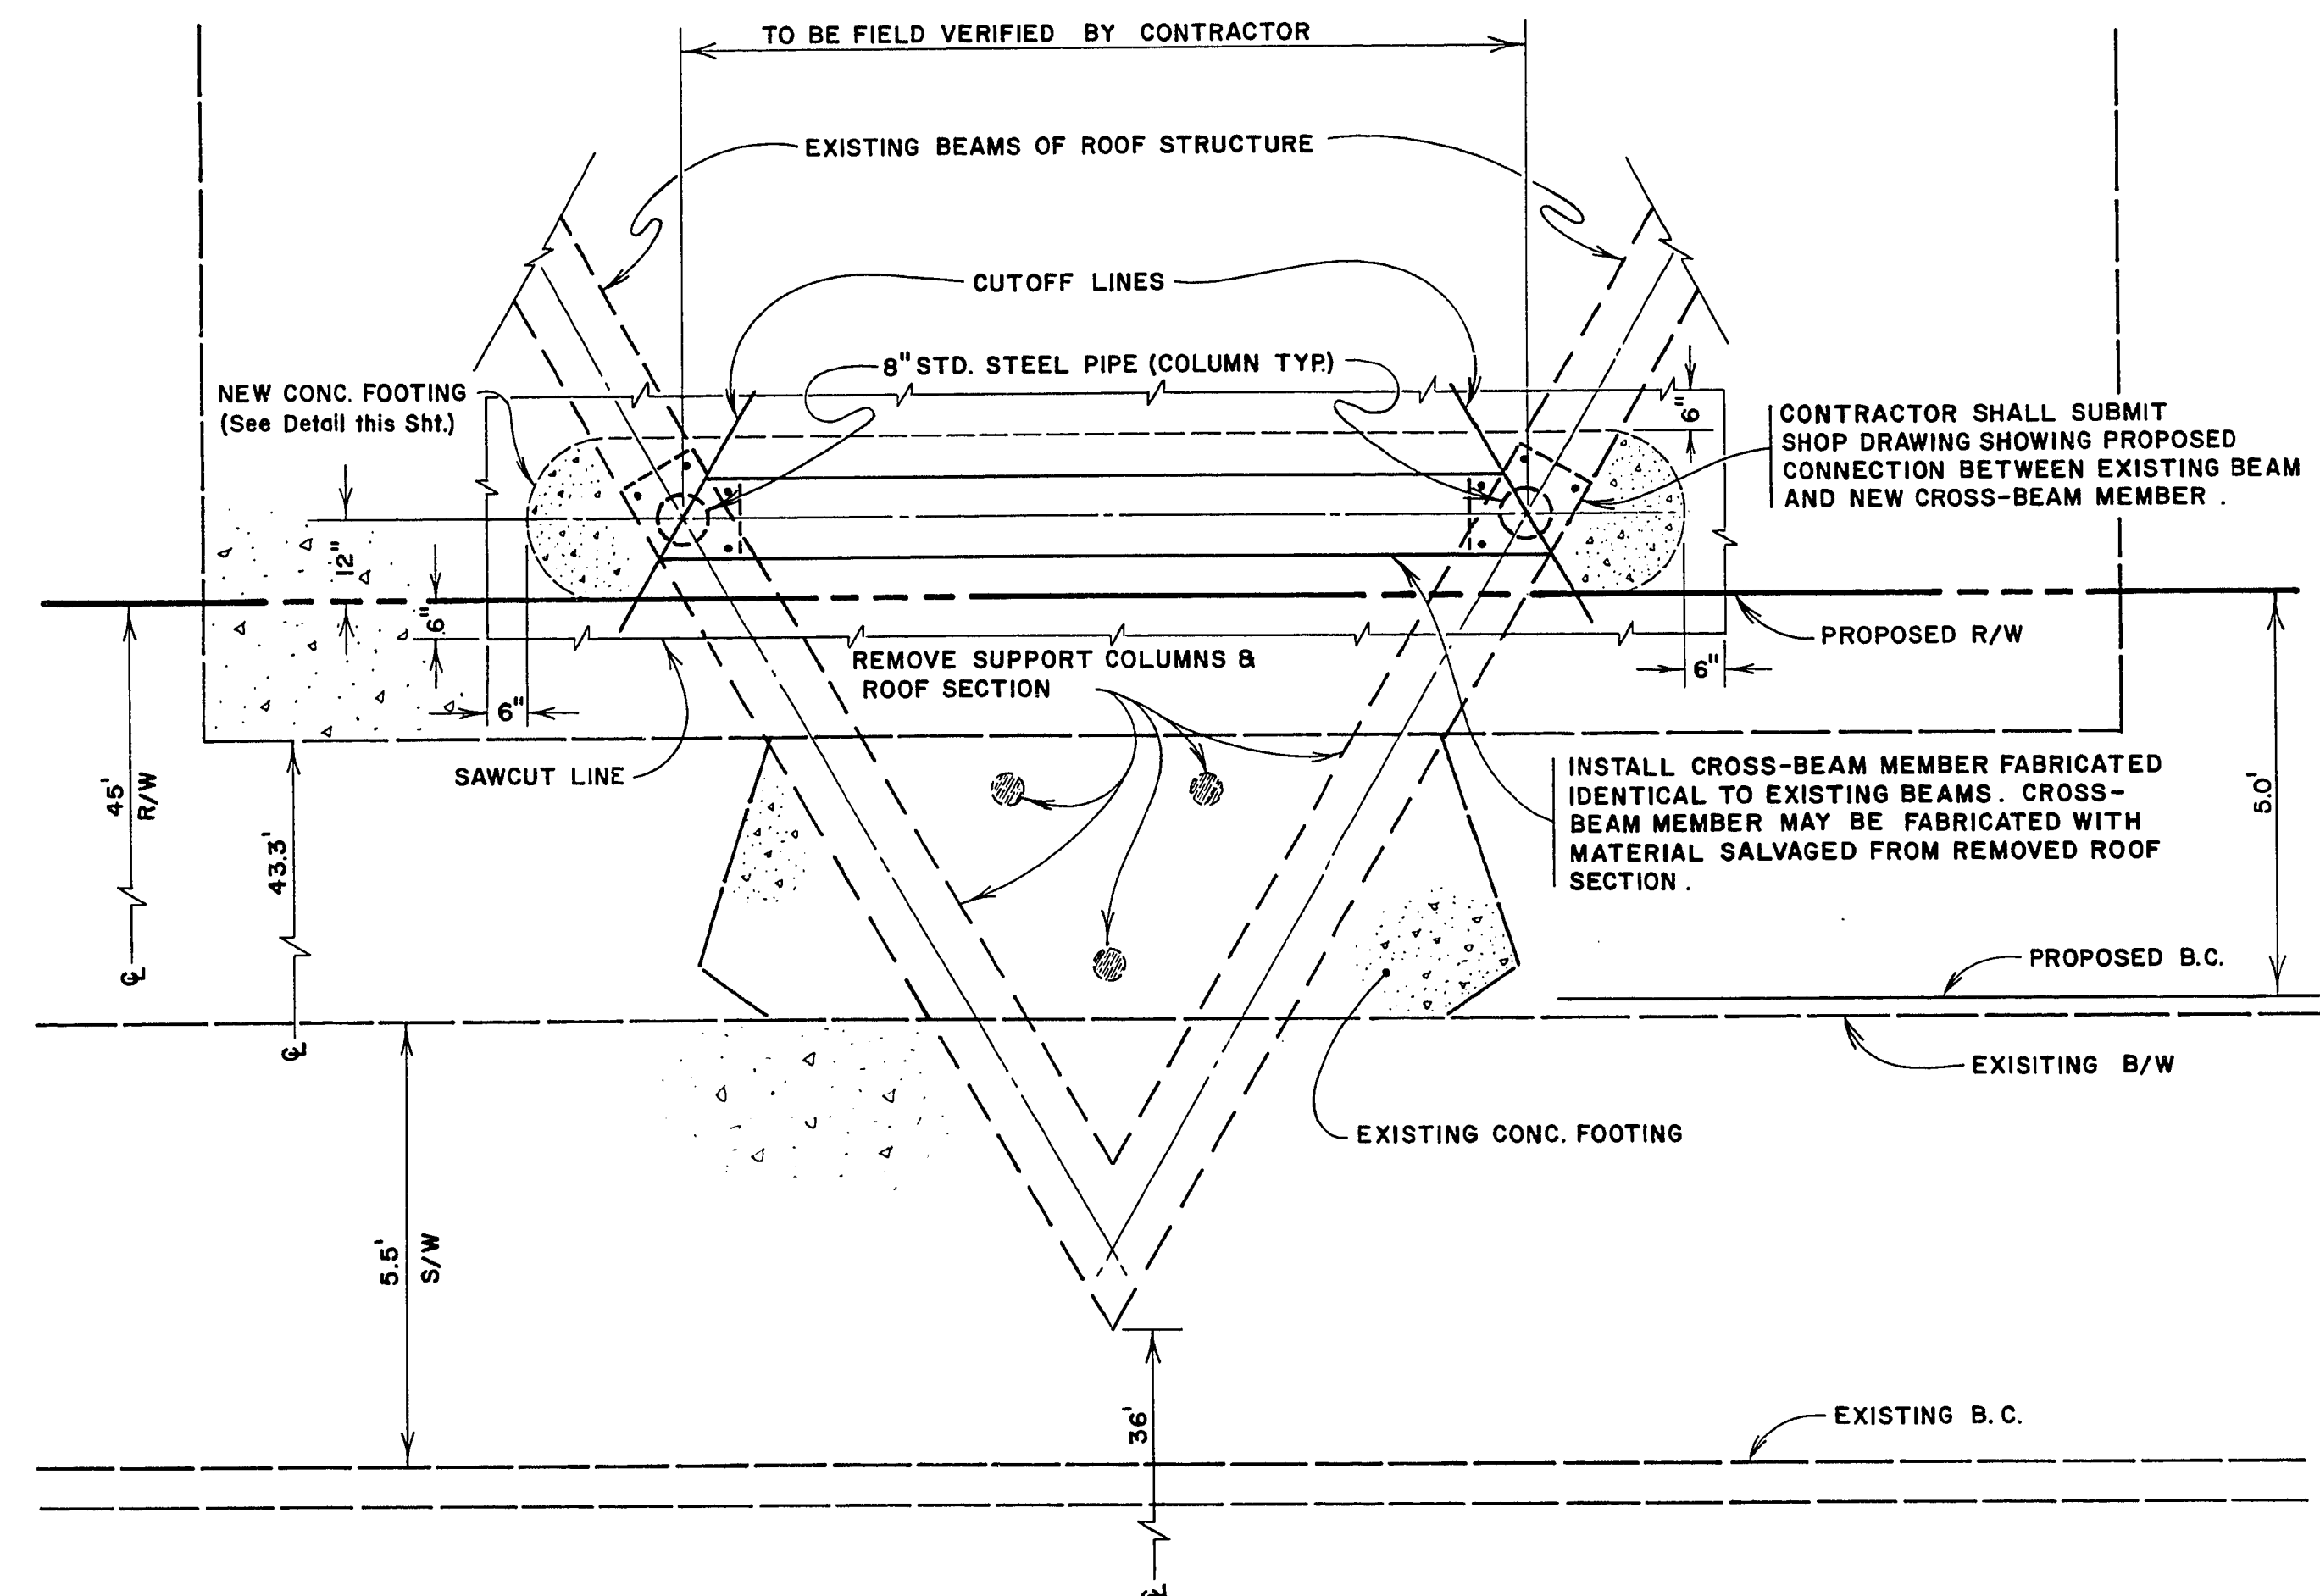


PLAN VIEW AND EXISTING FEATURES

SCALE: 1" = 2'

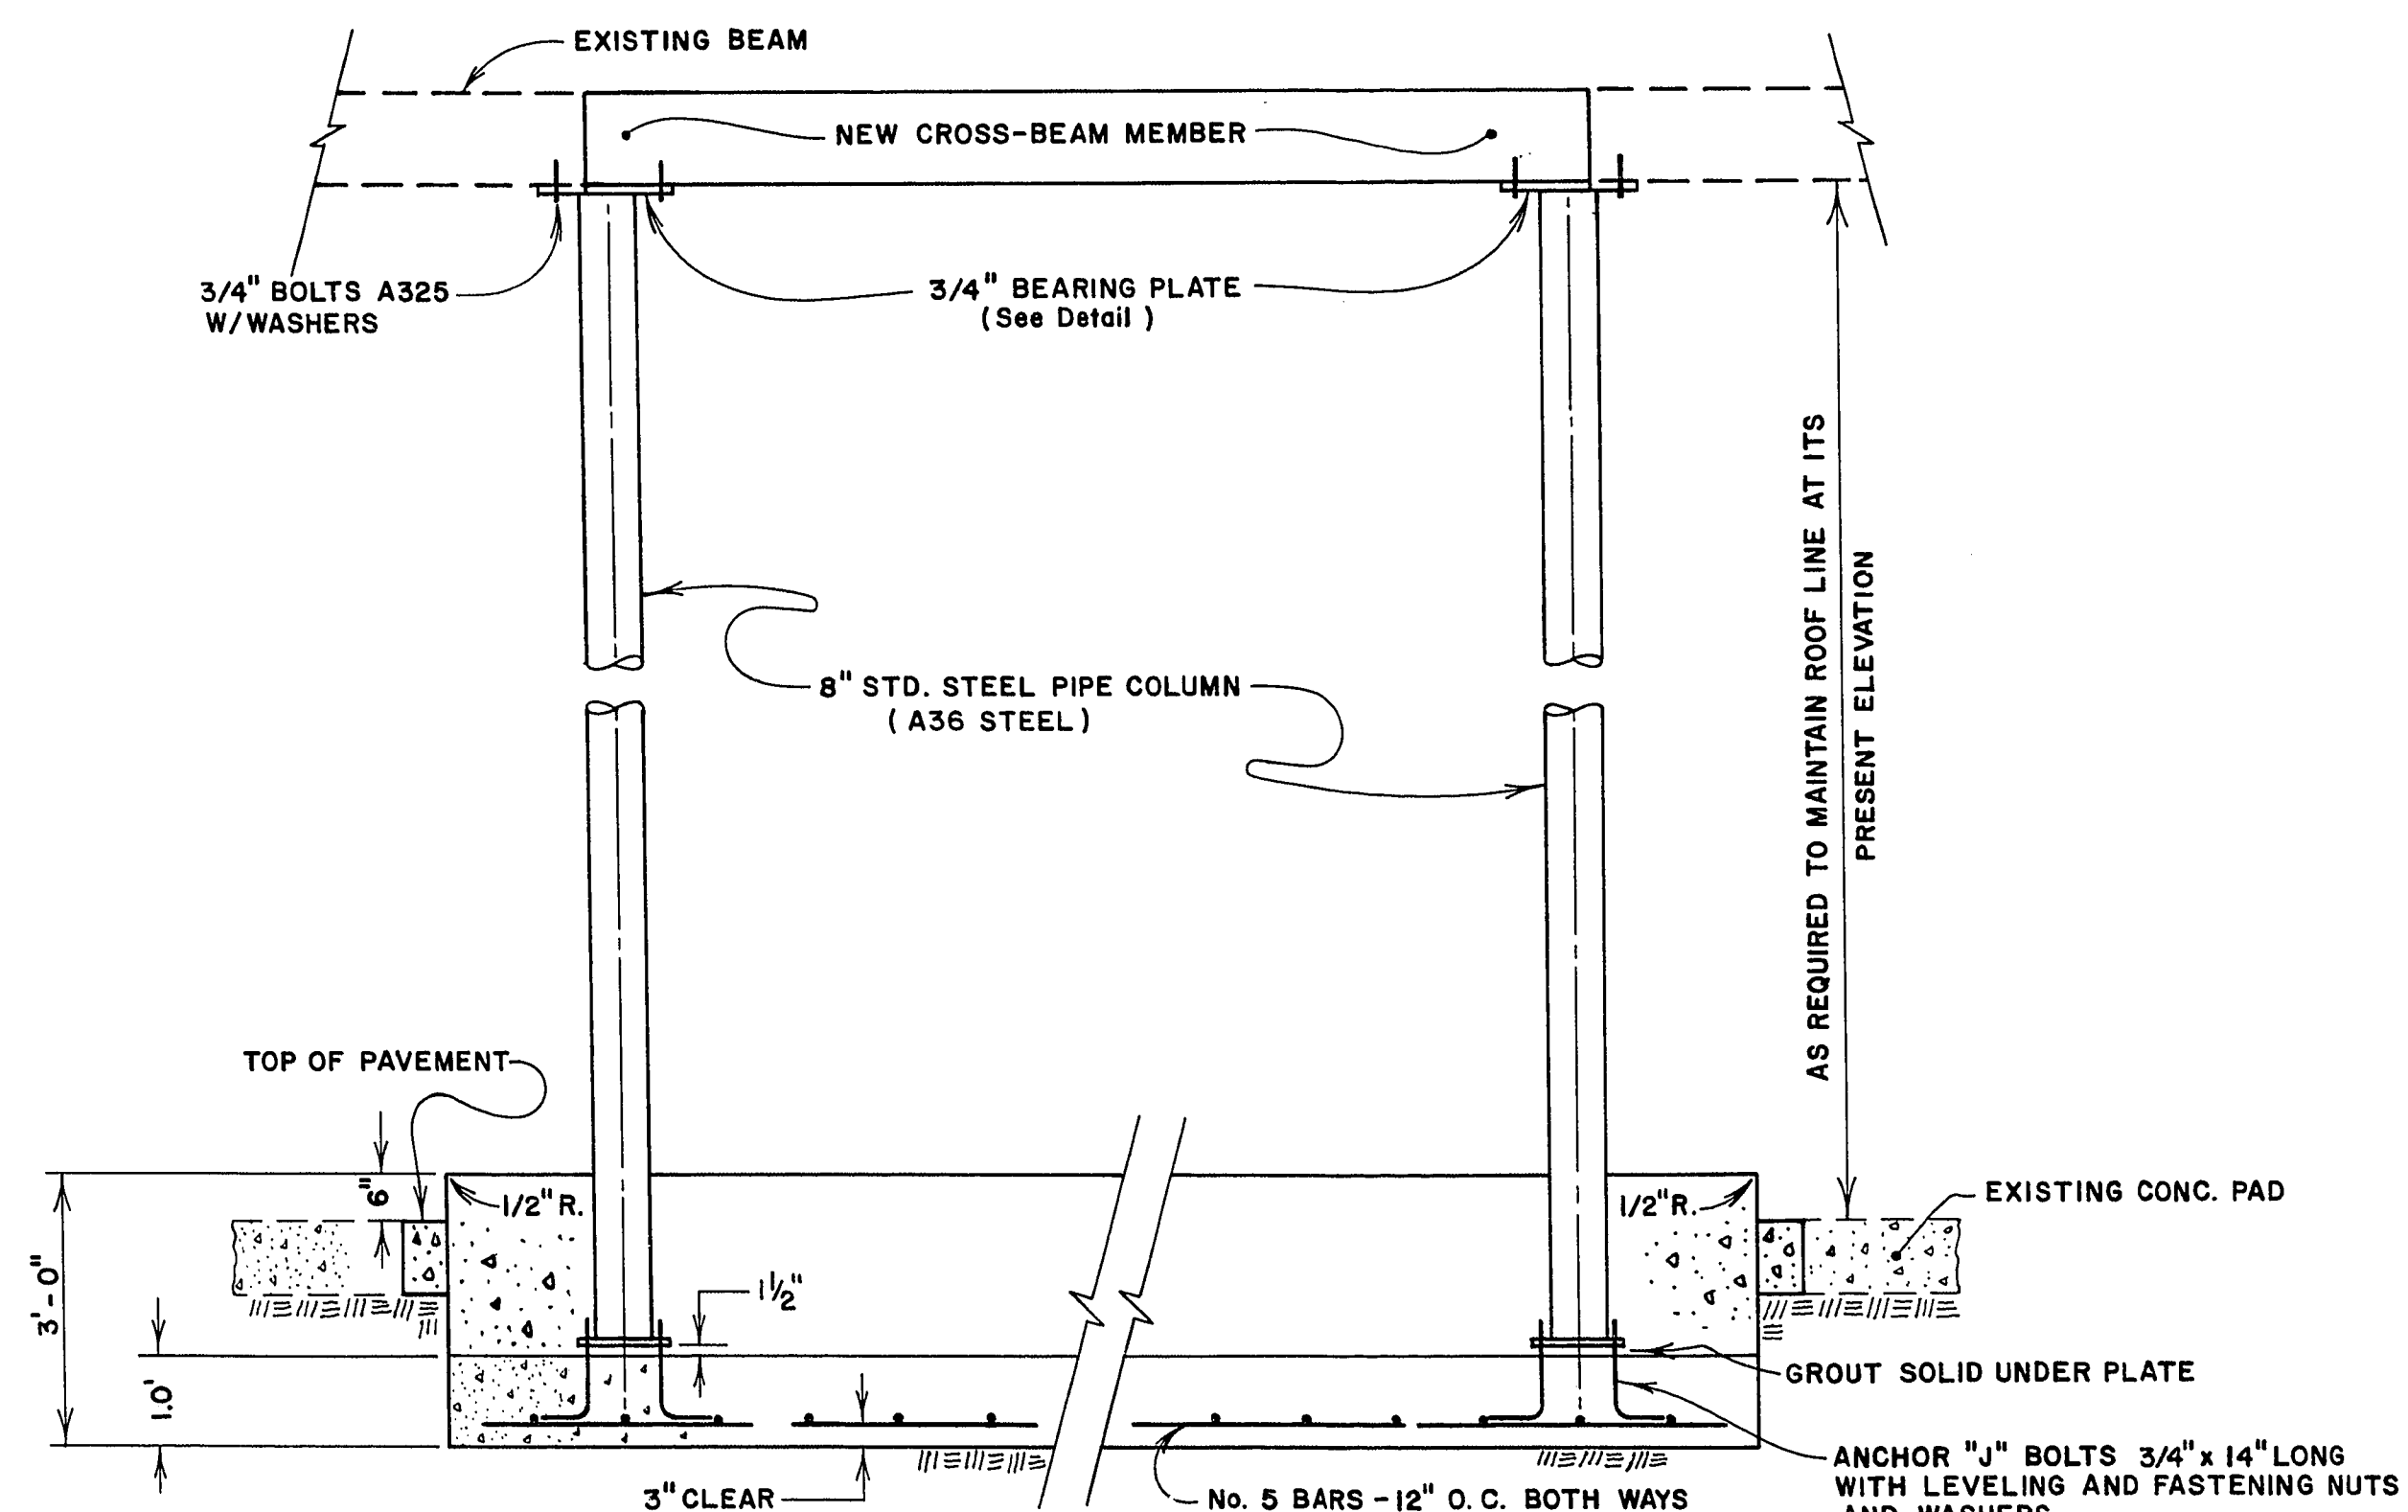


FOUNDATION ELEVATION

SCALE: 1" = 2'

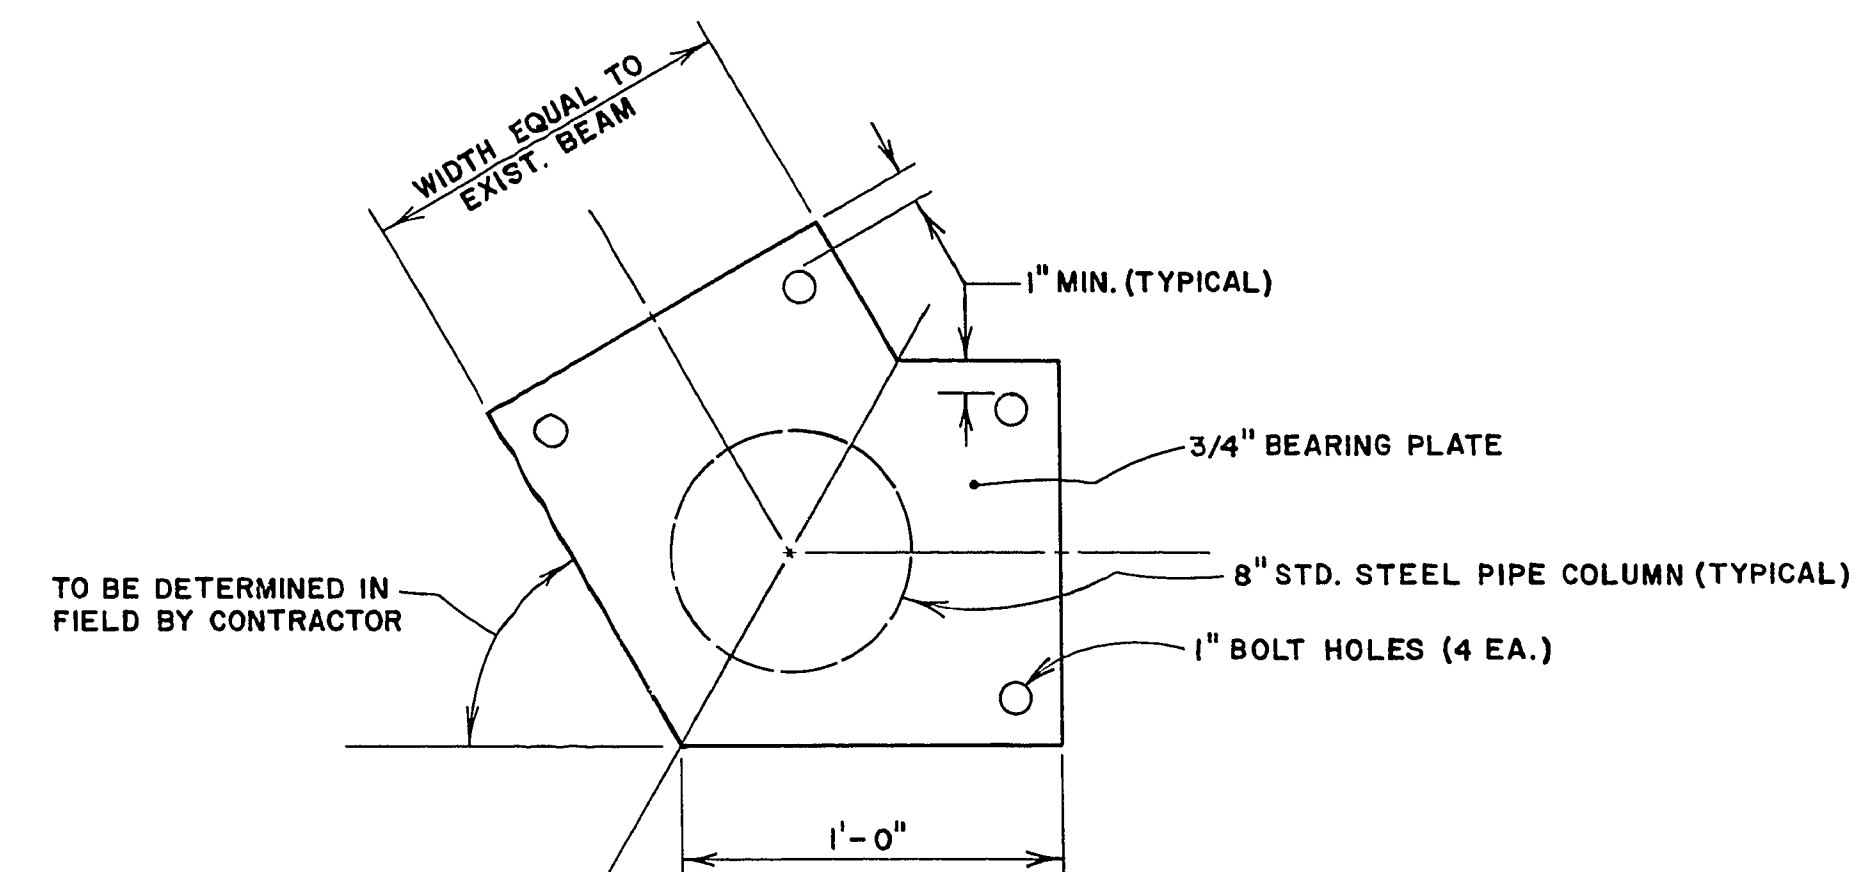


BEARING PLATE AND COLUMN DETAIL

SCALE: 1" = 6"

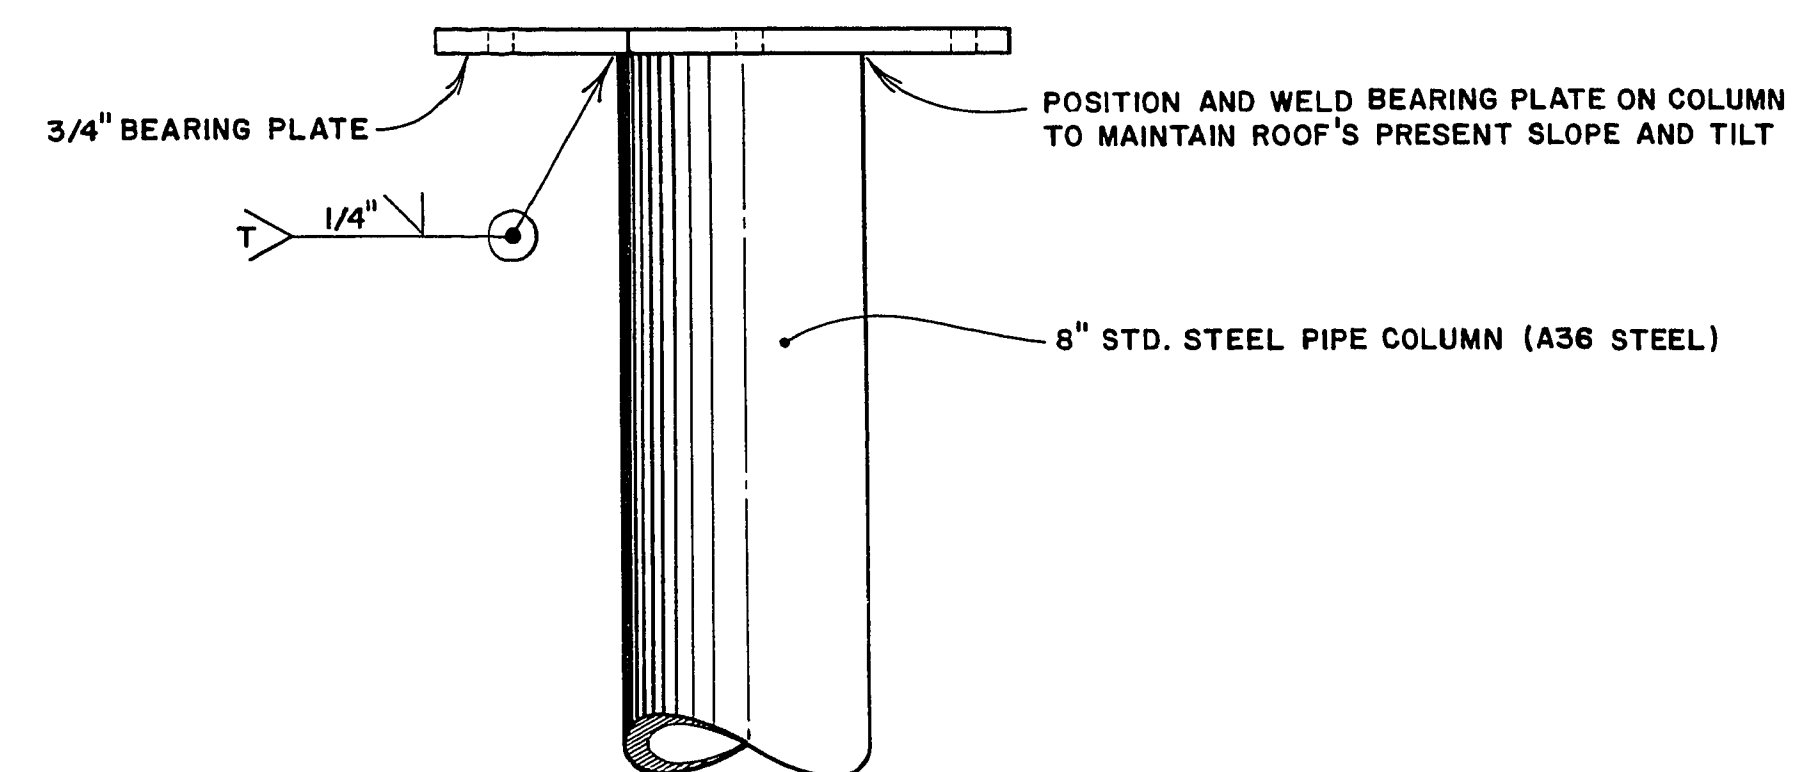

FRONT VIEW DETAIL

SCALE: 1" = 6"

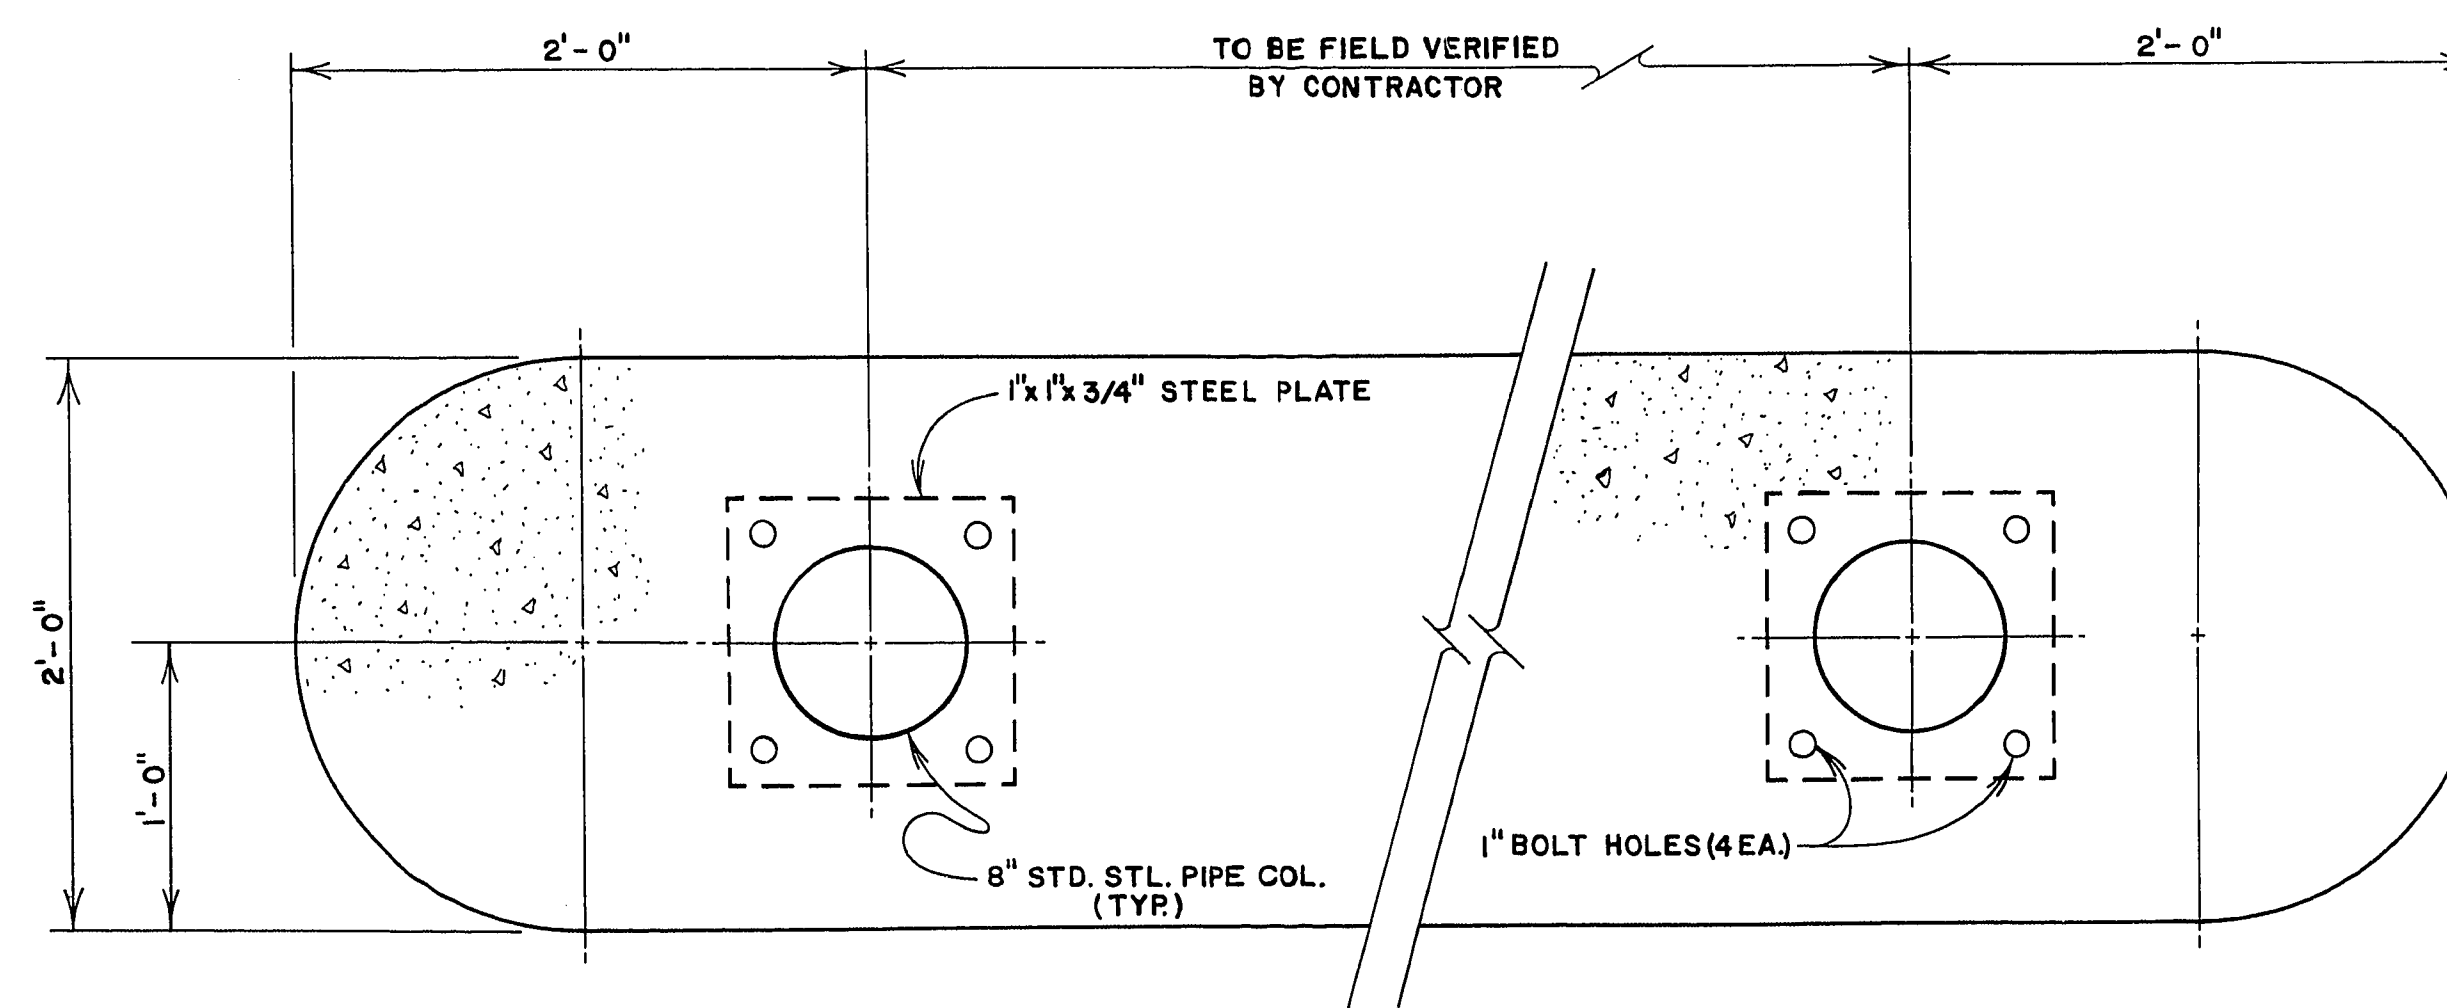

FOUNDATION PLAN

SCALE · 1" = 8"

SAIDERS' UTILITIES ARE LOCATED ON THE PLAIN
AND THE OWNER THE CONTRACTOR OWN
THE CONTRACTOR AND FULL RESPONSIBLE
THE CONTRACTOR UTILITIES AND THE C
FOR UTILITIES NOT
OF THE LOCATION

	Department of Public Services		Engineering Design Division			Scale (h) As Shown	Scale (v) As Shown	W.O. no.	7719
	EAST CHARLESTON BLVD. MAIN ST. TO 10th ST. PHASE I CANOPY MODIFICATION DETAILS N.E. COR. OF L. V. & CHAS. BLVD. STA. 19+19.50 TO STA. 19+43.30		Fid. bk. no. 70-5X	Date					
			Design by	C. KALKOWSKI		Drawn by	S. S. NORATH		
			Approved by the Director of Public Services				Date		
							Revisions		Date