


2+99.04 TO 3+29.54 CONST. ALLEY GUTTER
3+33 35.3' LT. REMOVE EXISTING D.I., MANHOLE
3+33 33.75' LT. CONST. J.B. TYPE II (MODIFIED)
3+33 33.75' TO 3+54.19 LT. INSTALL 22" LF
OF 18" S.S.P.
3+54.19 CONST. D.I. TYPE II

* FOR ISLAND DETAIL, SEE
SHEET No. 20

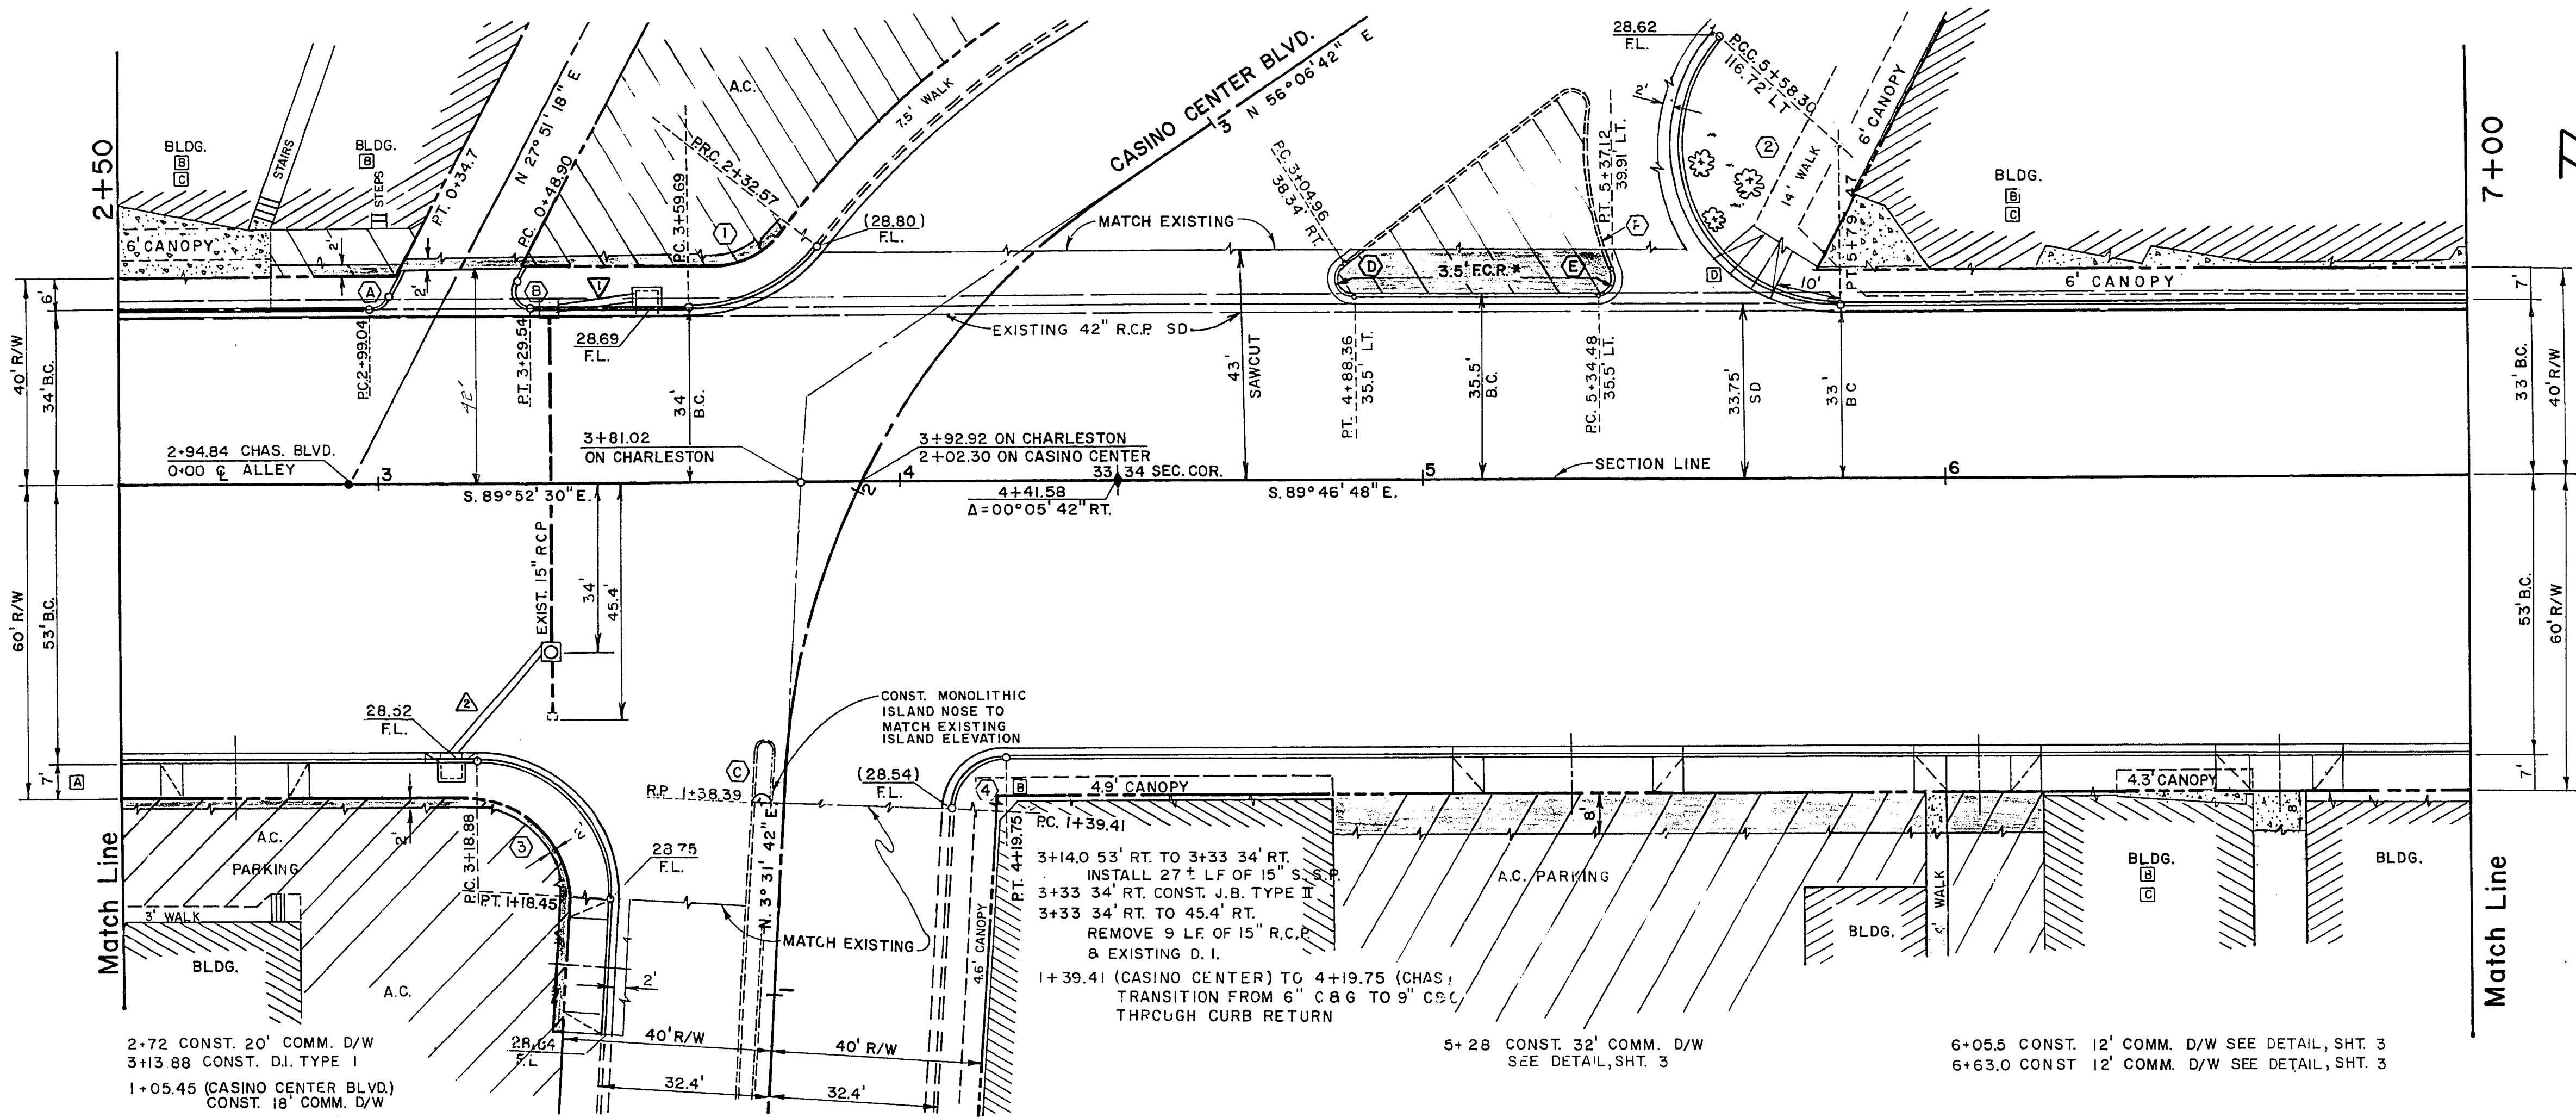


- NOTES: 1. SEE SHEET No. 18 FOR LATERAL DETAILS.
2. SEE SHEETS No. 19 & 20 FOR STORM DRAIN DETAILS.
3. SEE SHEET No. 3 FOR A.C. TRANSITION DETAILS.
4. WHEEL-CHAIR RAMP SHALL BE CONSTRUCTED AT ALL CURB RETURNS, SEE SHEET No. 21 FOR DETAILS.
5. SEE SHEET No. 3 FOR COMM. D/W TRANSITION.
6. SEE SHEET No. 4 FOR PRIVATE WALK TRANSITION.
7. SEE SHEET No. 20 FOR ISLAND DETAILS.
8. TRIMMING OF BUSHES MAY BE REQUIRED BY THE ENGINEER. ALL WORK TO BE PERFORMED BY THE CITY FORCES.

D-LOAD CHART	
LEG	D-LOAD ULT.
	1967
	2330

CURVE DATA


NO.	LOC.	RAD.	DELTA	TAN	LENGTH
1	B.C.	30'	53° 14' 49"	15.04	27.88'
2	B.C.	30'	132° 36' 17"	68.35	69.43'
3	B.C.	25'	93° 24' 12"	26.53	40.75'
4	B.C.	10'	86° 41' 30"	9.44	15.13'
A	B.C.	3'	62° 16' 13"	1.81	3.26'
B	B.C.	3'	117° 43' 47"	4.97	6.16'
C	ISL.	1.5'	180° 00' 00"	∞	4.71'
D	ISL.	3.0'	139° 30' 37"	8.13	7.31'
E	ISL.	3.0'	118° 04' 20"	5.00	6.18'
F	ISL.	48.0'	04° 06' 11"	1.72	3.44'

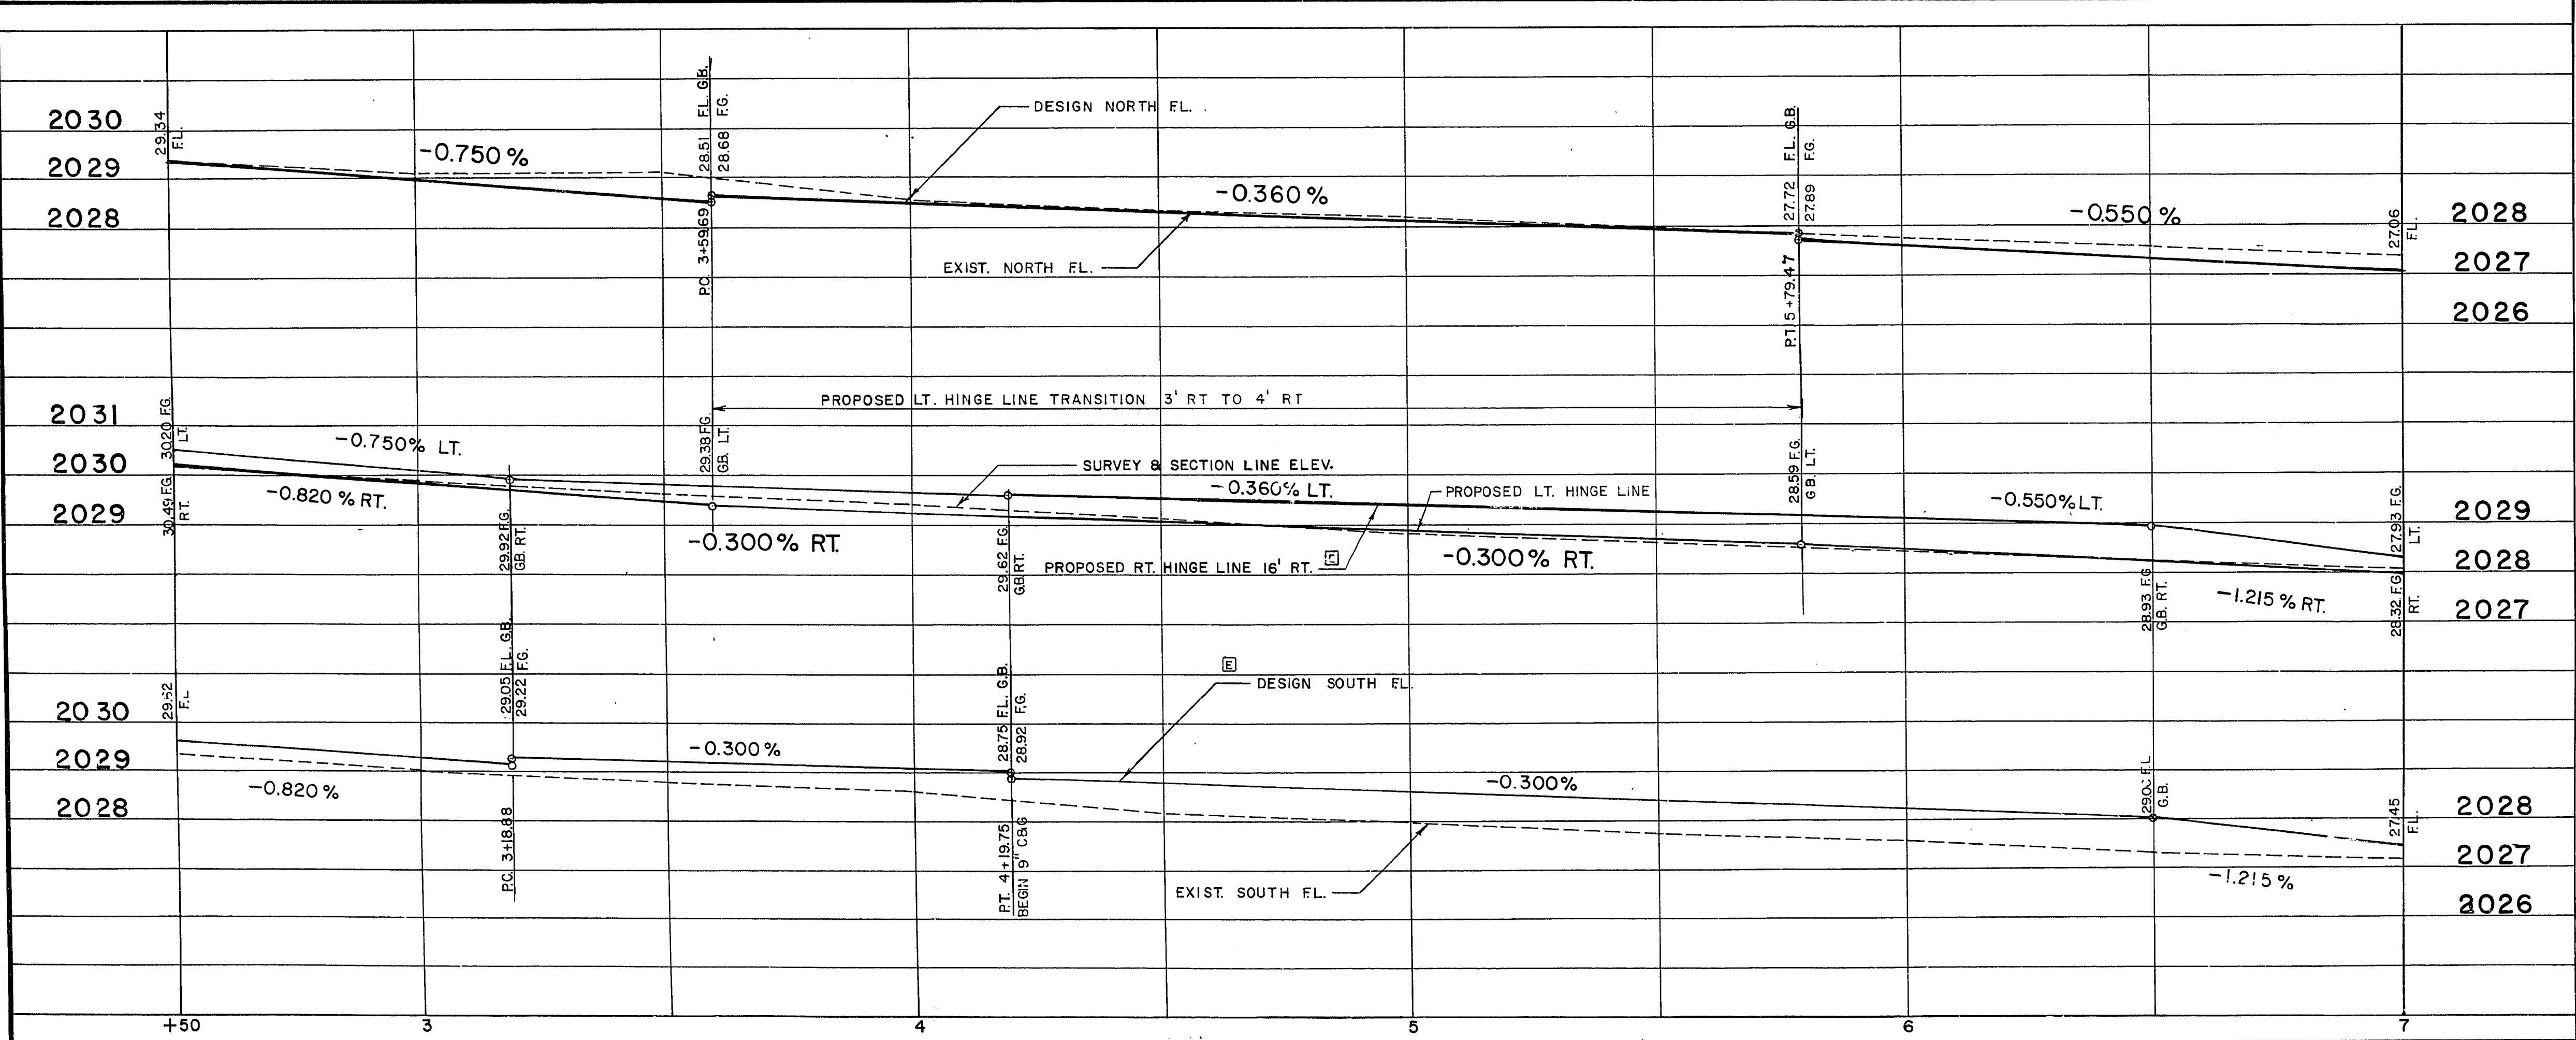

Department of Public Services Engineering Design Division

PLAN AND PROFILE

EAST CHARLESTON BLVD.
MAIN ST. TO 10th ST.
PHASE I

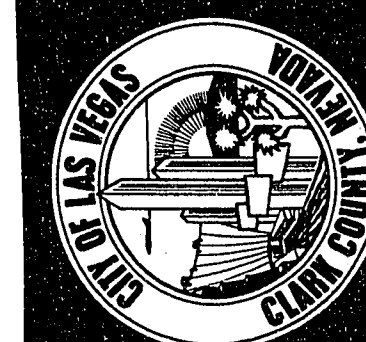

Drawing no. 107V-829A 5/38

Revisions	Date
1. CHANGED BLDG. PROFILE	10/1/10
2. CHANGED CONC. OR A.C. SYMBOL	10/1/10
3. ADDED CONC. OR A.C. SYMBOL	10/1/10
4. FROM 2" LINE TO BLDG.	10/1/10
5. Wheel chair ramp relocated	10/1/10
6. Changed F.L. 8 H.L. RT.	10/1/10