



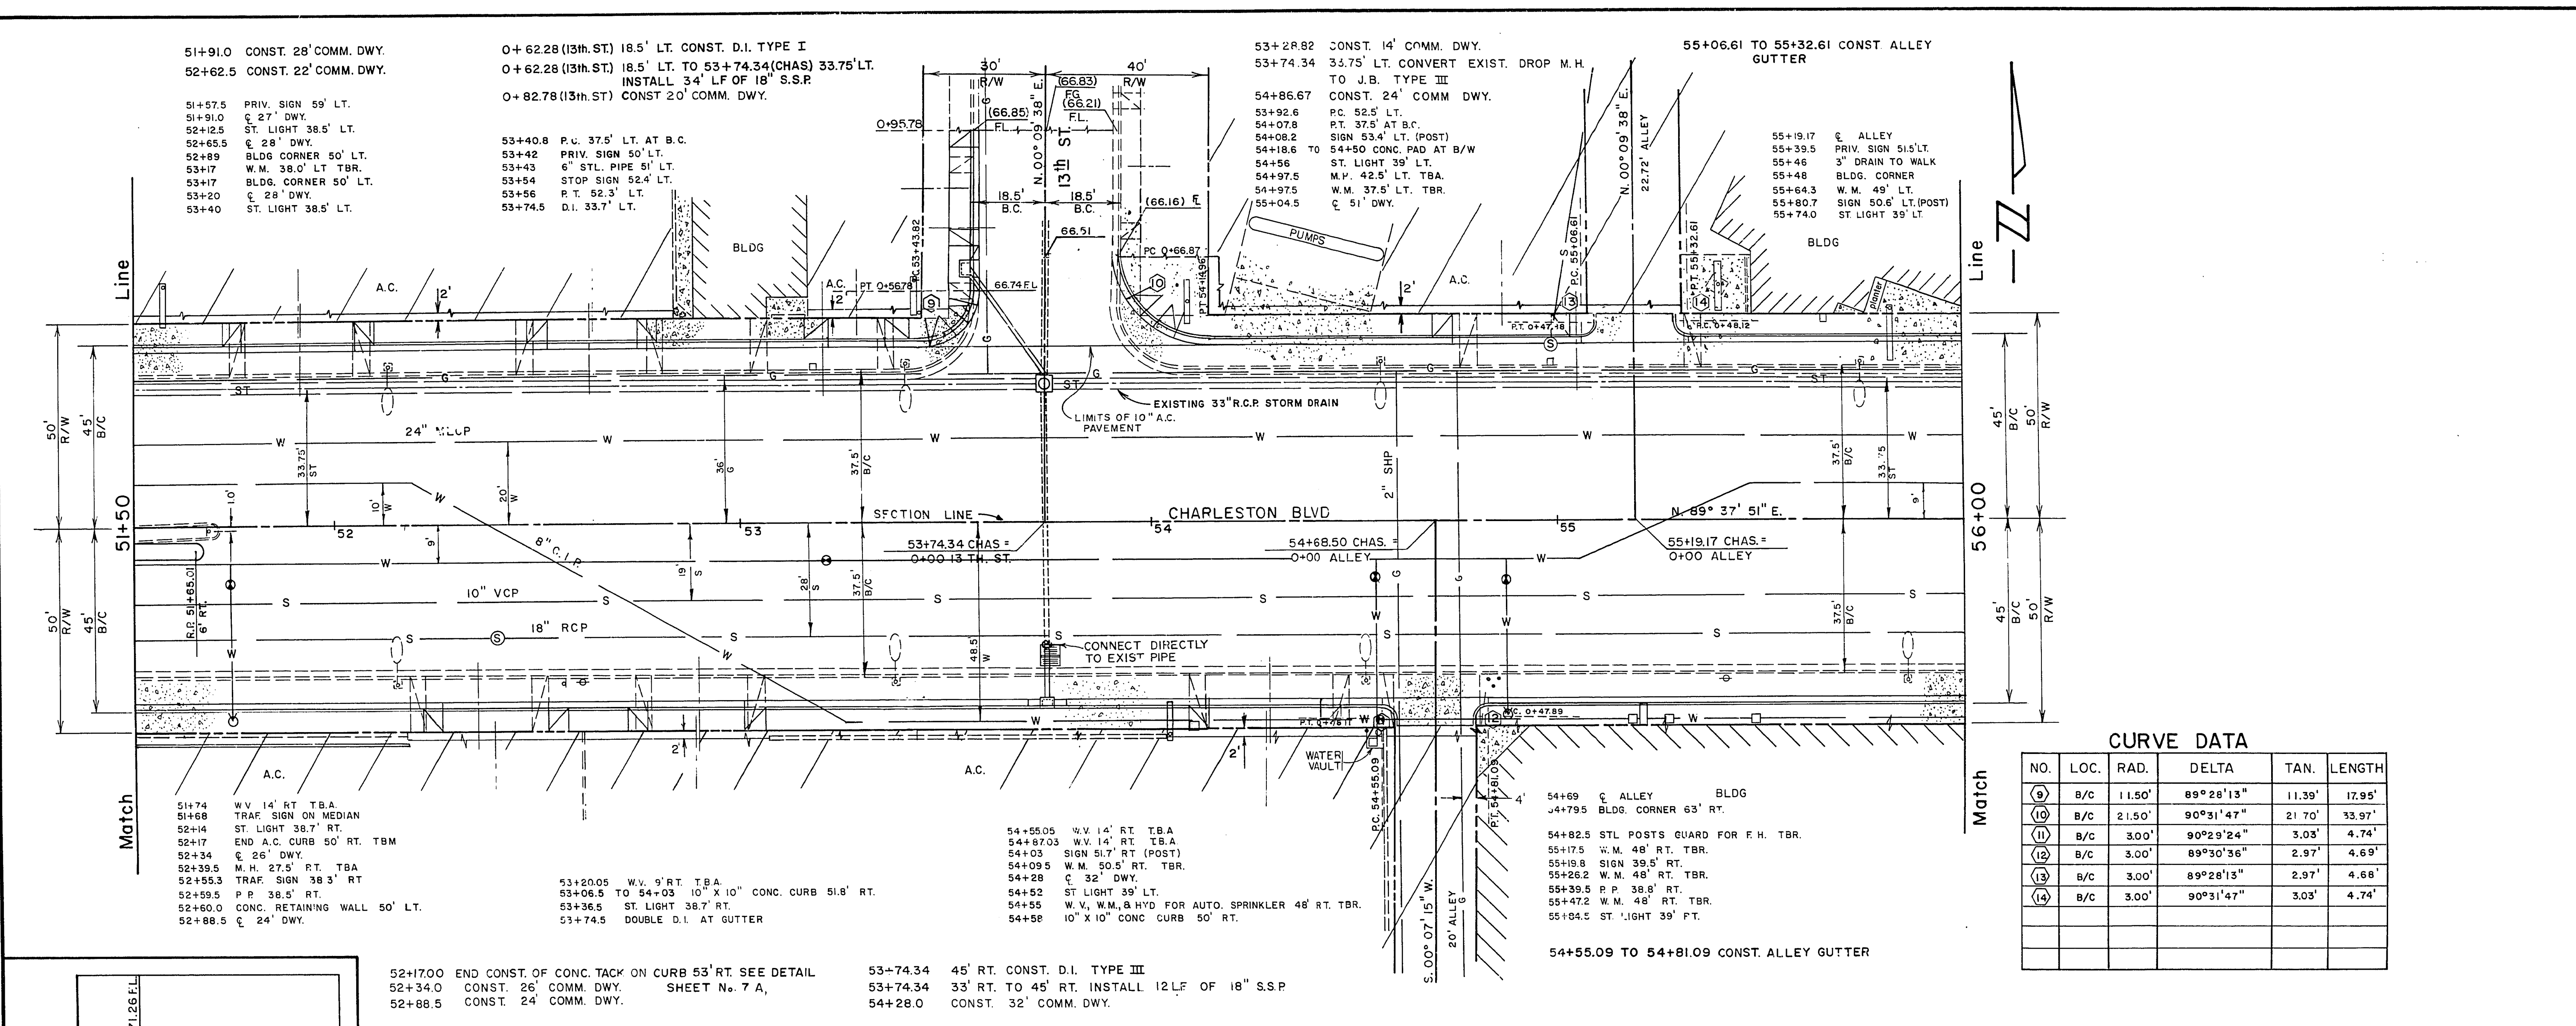

CURVE DATA					
NO.	LOC.	RAD.	DELTA	TAN.	LENGTH
9	B/C	11.50'	89°28'13"	11.39'	17.95'
10	B/C	21.50'	90°31'47"	21.70'	33.97'
11	B/C	3.00'	90°29'24"	3.03'	4.74'
12	B/C	3.00'	89°30'36"	2.97'	4.69'
13	B/C	3.00'	89°28'13"	2.97'	4.68'
14	B/C	3.00'	90°31'47"	3.03'	4.74'

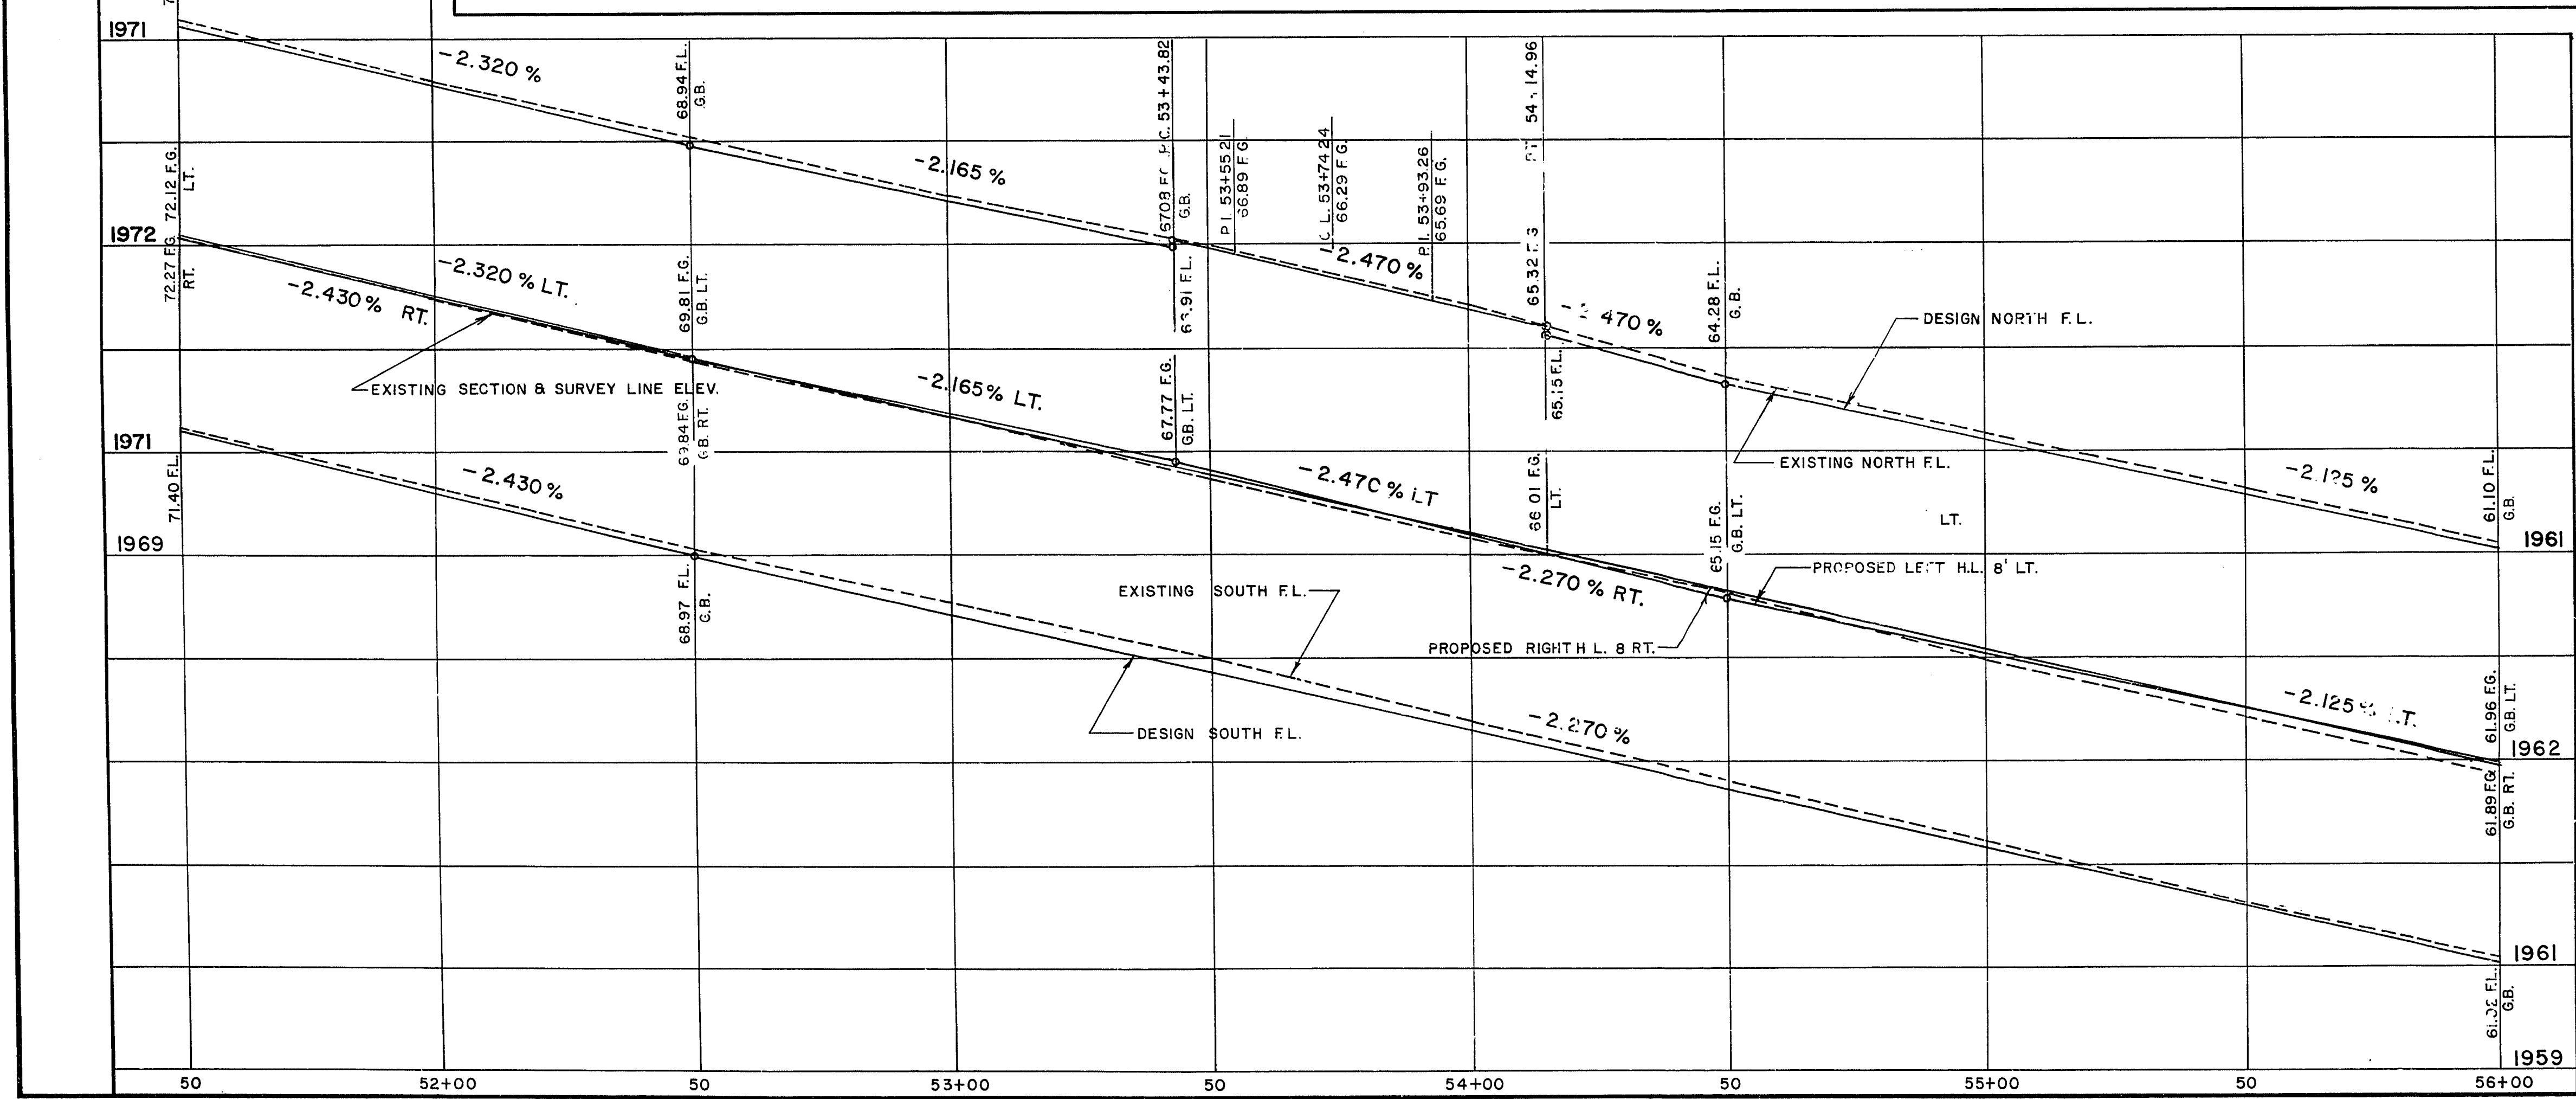

BENCH MARK
BRASS CAP SSW CORNER
MARYLAND PARKWAY AND
CHARLESTON BLVD. 1976.30

Scale (h) 1" = 20'

Scale (v) 1" = 2'

Fid. bk. no. 70-5XA

W.A. no. 0327

Design by C. KREHNOVI

Date FEB 25 1980

Drawn by PHIL WHITE

Approved by the Director of Public Services

Date 2-25-80

Revisions

Date

Department of Public Services

Engineering Design Division

EAST CHARLESTON BLVD.
TENTH ST. TO EASTERN AVE.
PHASE II

PLAN AND PROFILE

Drawing no. 107V-829B

8

56

THIS DRAWING IS THE PROPERTY OF THE CITY OF LAS VEGAS. IT IS TO BE USED ONLY FOR THE PROJECT AND SITE SPECIFICALLY IDENTIFIED HEREON. IT IS NOT TO BE REPRODUCED, COPIED, OR TRANSMITTED IN ANY FORM OR BY ANY MEANS, ELECTRONIC OR MECHANICAL, INCLUDING PHOTOCOPYING, RECORDING, OR BY ANY INFORMATION STORAGE AND RETRIEVAL SYSTEM, WITHOUT THE WRITTEN PERMISSION OF THE CITY ENGINEER.

17.480