



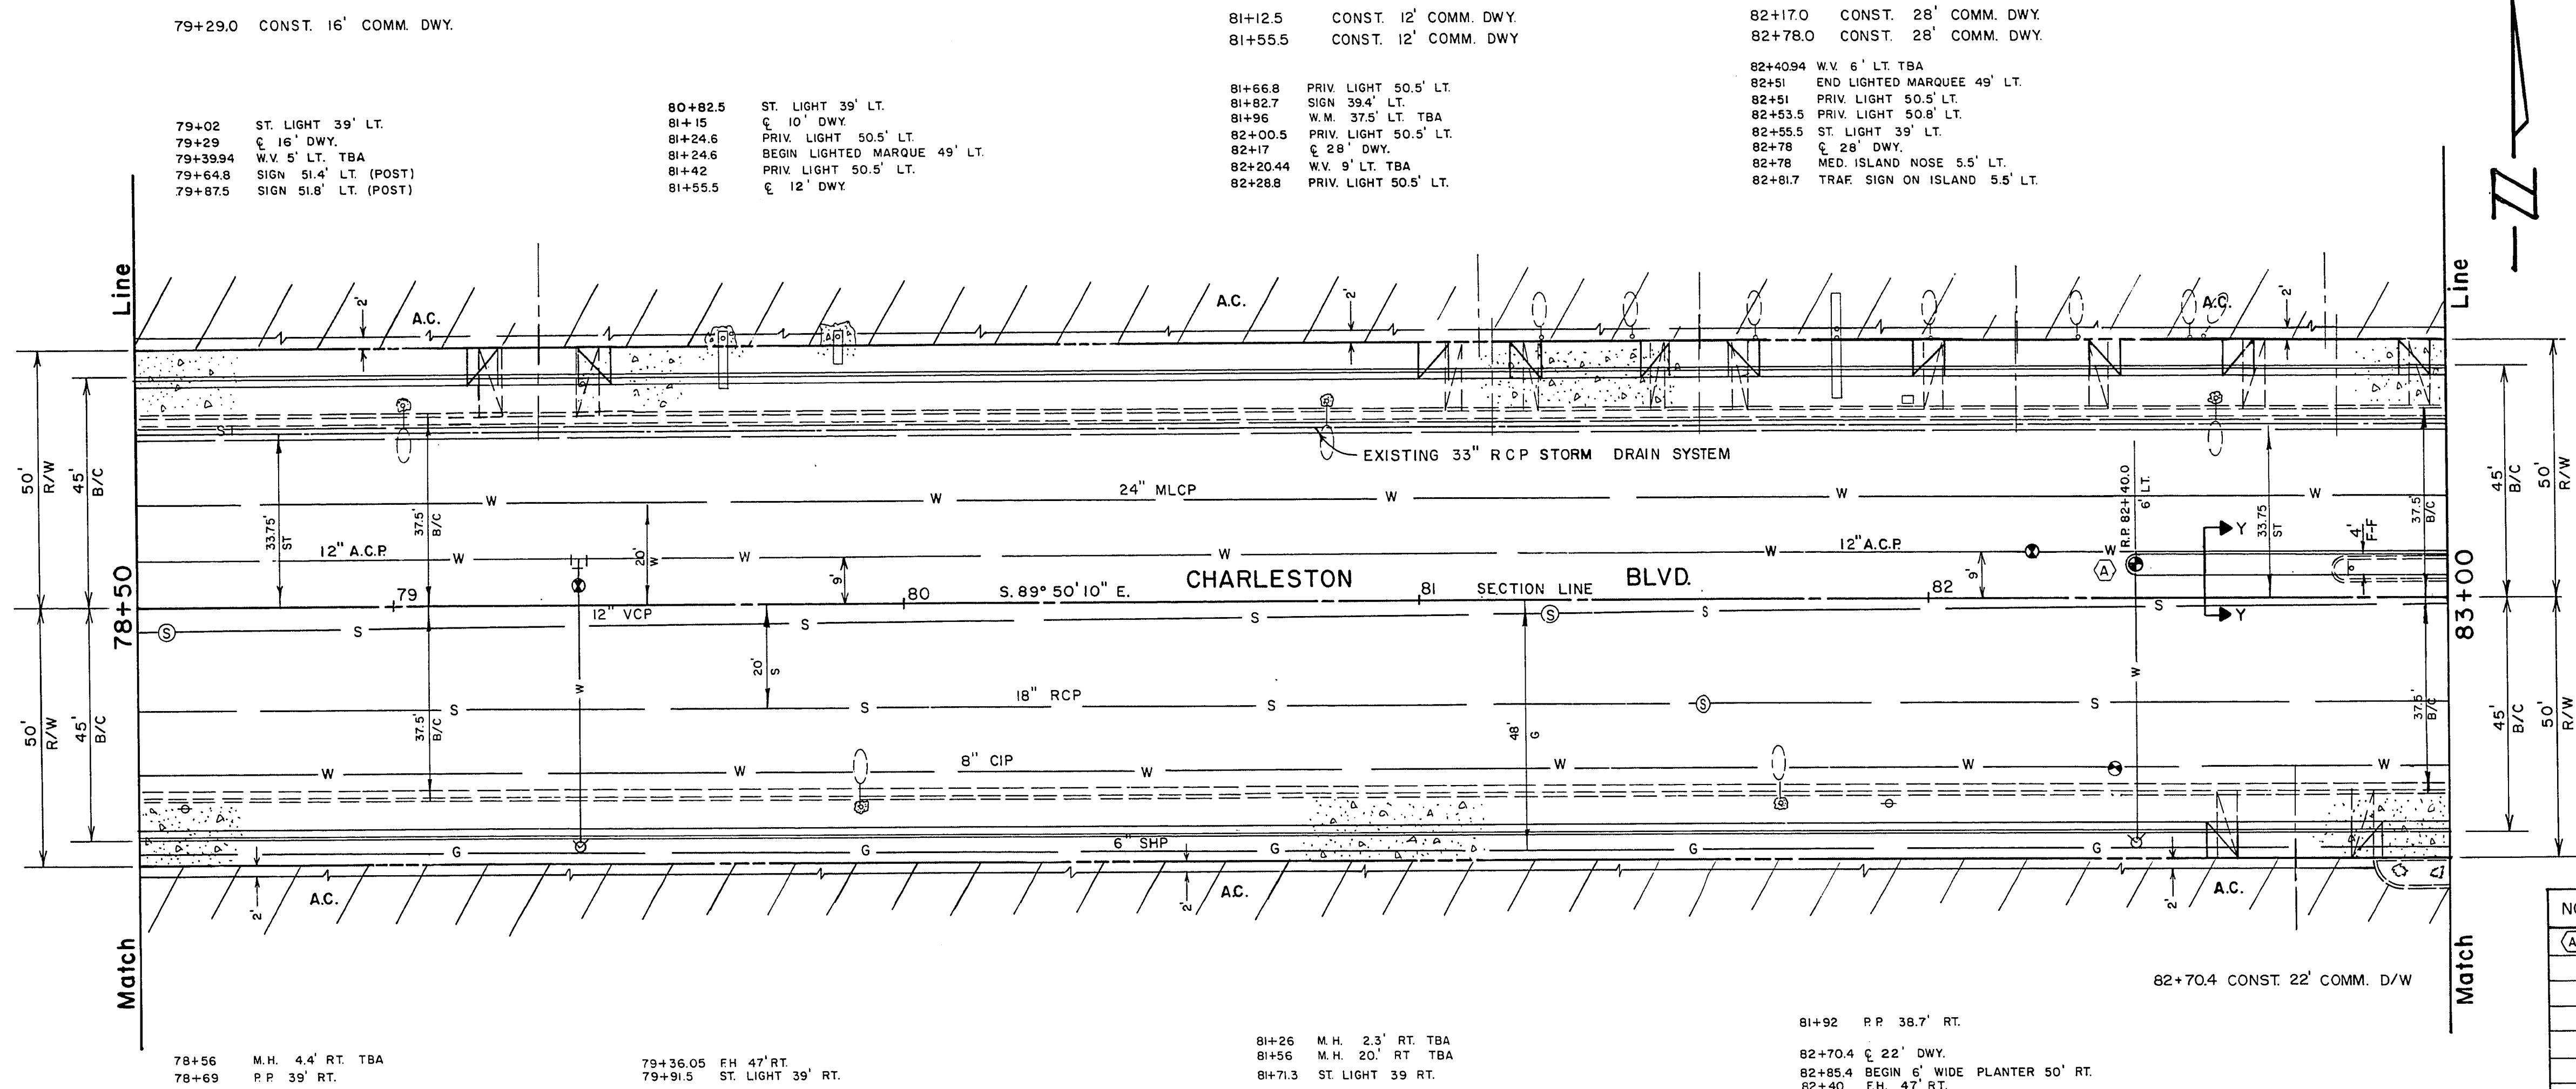

CURVE DATA

NO.	LOC.	RAD.	DELTA	TAN.	LENGTH
(A)	F-F	2.00'	180°00'00"	∞	6.28'

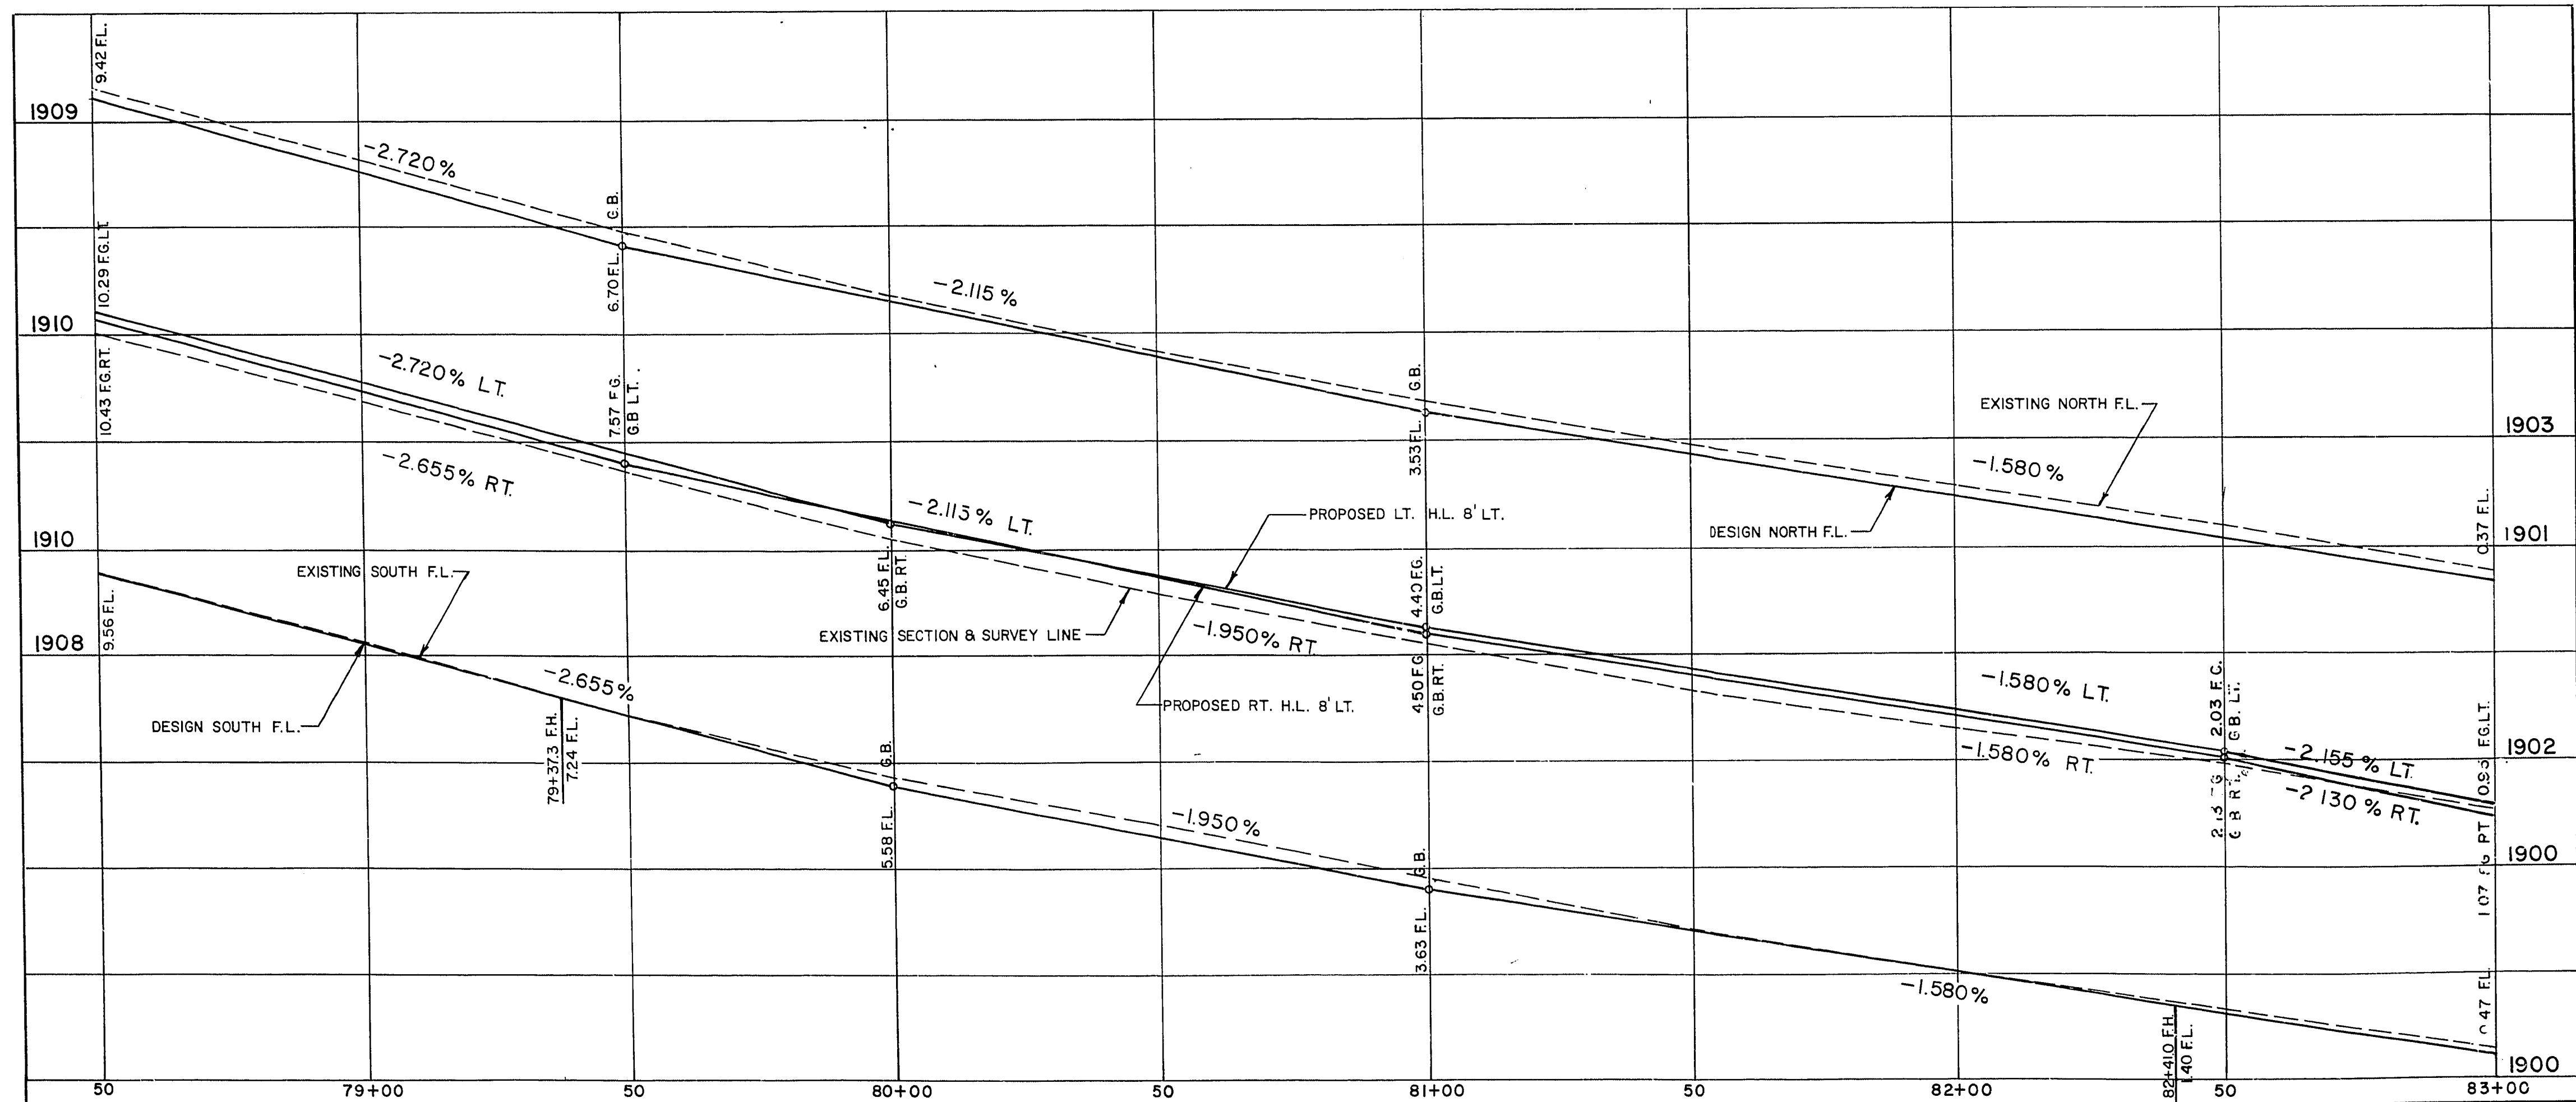

BENCH MARK

No. 161282 RIVET IN PLATE AT S.W. CORNER OF 15TH ST. AND CHARLESTON BLVD. ELEV. 1951.21

CONTRACT
DRAWING
MAY 1980

EXISTING UTILITIES ARE LOCATED ON THE PLANS FOR THE CONTRACTOR'S INFORMATION ONLY. THE CONTRACTOR SHALL BE RESPONSIBLE FOR VERIFYING THE LOCATION AND DEPTH OF ALL UTILITIES BEFORE CONSTRUCTION. ANY CHANGES TO THE UTILITIES SHALL BE NOTED ON THE PLANS AND SUBMITTED TO THE ENGINEER FOR APPROVAL.

Scale (H) 1" = 20'		Scale (V) 1" = 2'		W.A. no. 0327	
Fid. bk. no. 70-5XA		Date		1980	
Design by C. KREHNOVI		Drawn by PHIL WHITE		Date	
Approved by the Director of Public Services		Date		2-25-80	
Revisions		Date		Date	

Department of Public Services Engineering Design Division

PLAN AND PROFILE

**EAST CHARLESTON BLVD.
TENTH ST. TO EASTERN AVE.
PHASE II**

Drawing no. 107V-329B 14/38

17446