



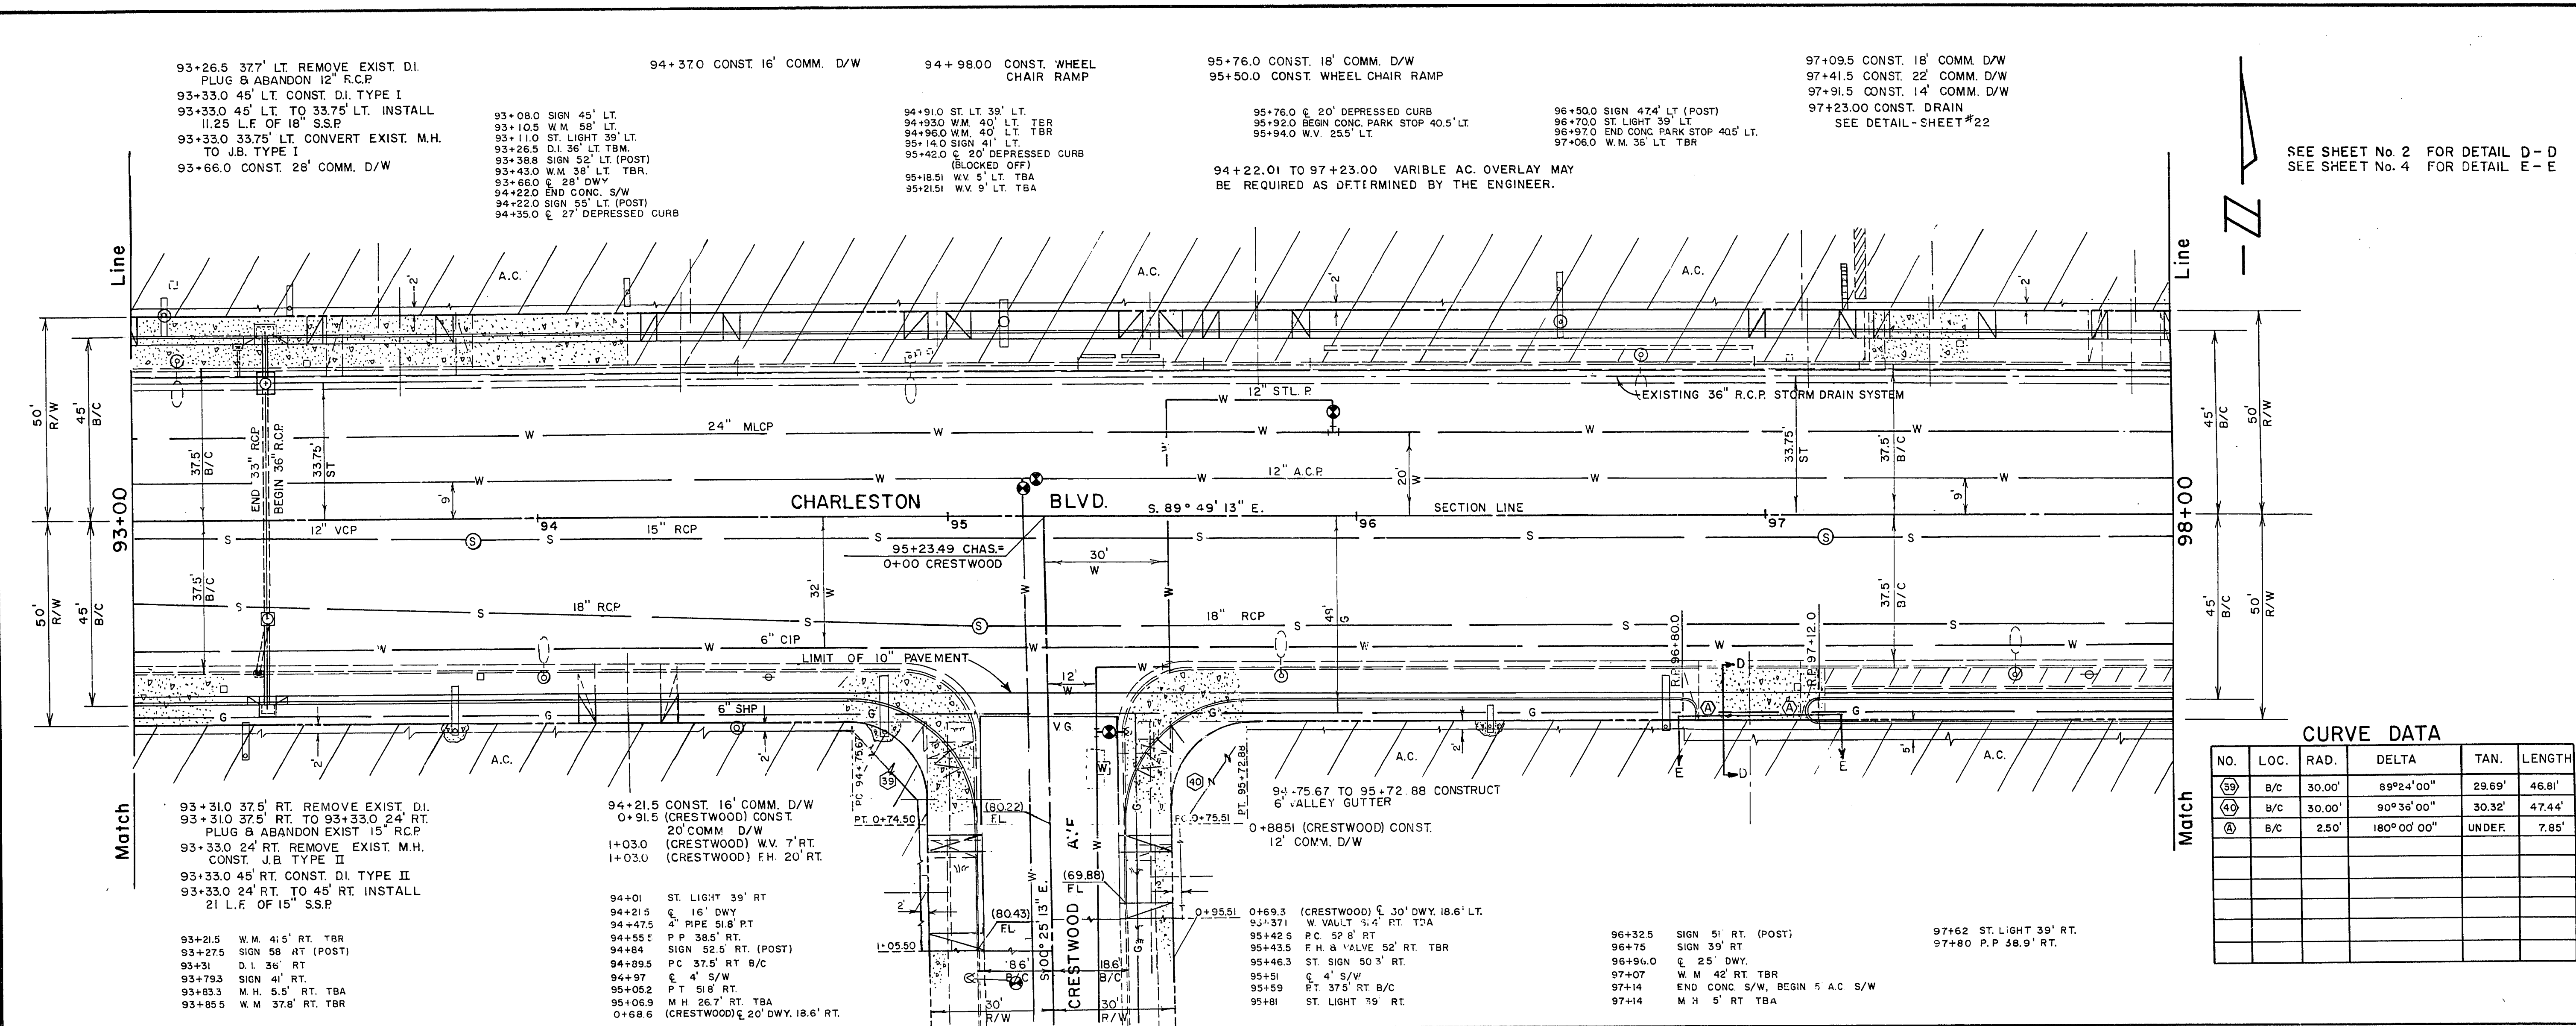

CURVE DATA

NO.	LOC.	RAD.	DELTA	TAN.	LENGTH
39	B/C	30.00'	89°24'00"	29.69'	46.81'
40	B/C	30.00'	90°36'00"	30.32'	47.44'
41	B/C	2.50'	180°00'00"	UNDEF.	7.85'

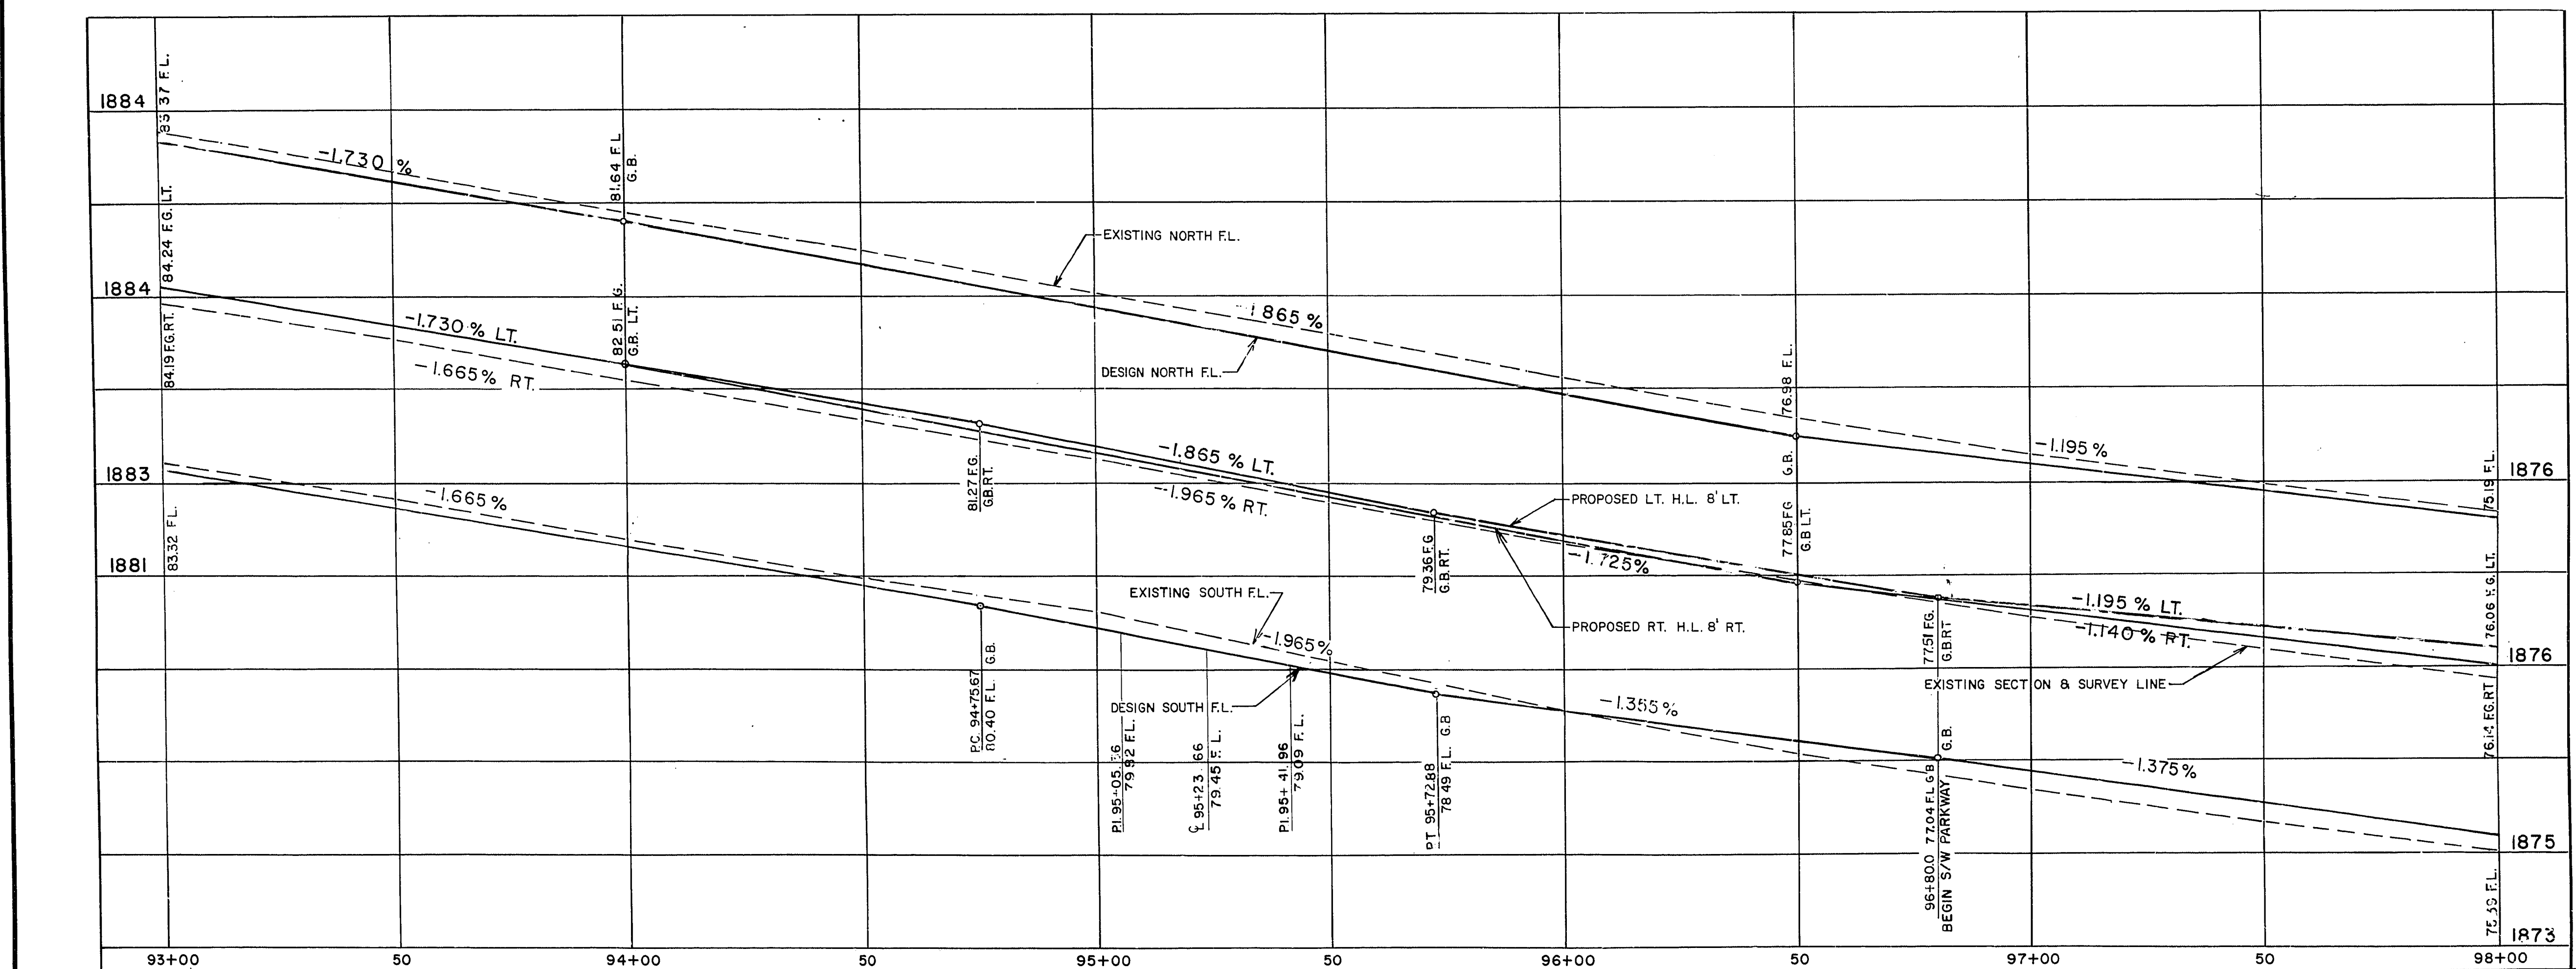

Department of Public Services

Engineering Design Division

PLAN AND PROFILE

**EAST CHARLESTON BLVD.
 TENTH ST. TO EASTERN AVE.
 PHASE II**

Scale (H) 1"=20'
Scale (V) 1"=2'

W.A. no. 0327

Design by C. KREHNZ
Drawn by PHIL WHITE

Approved by the Director of Public Services

Date 2-25-80

Revisions

Drawing no. 107V-829B

17