
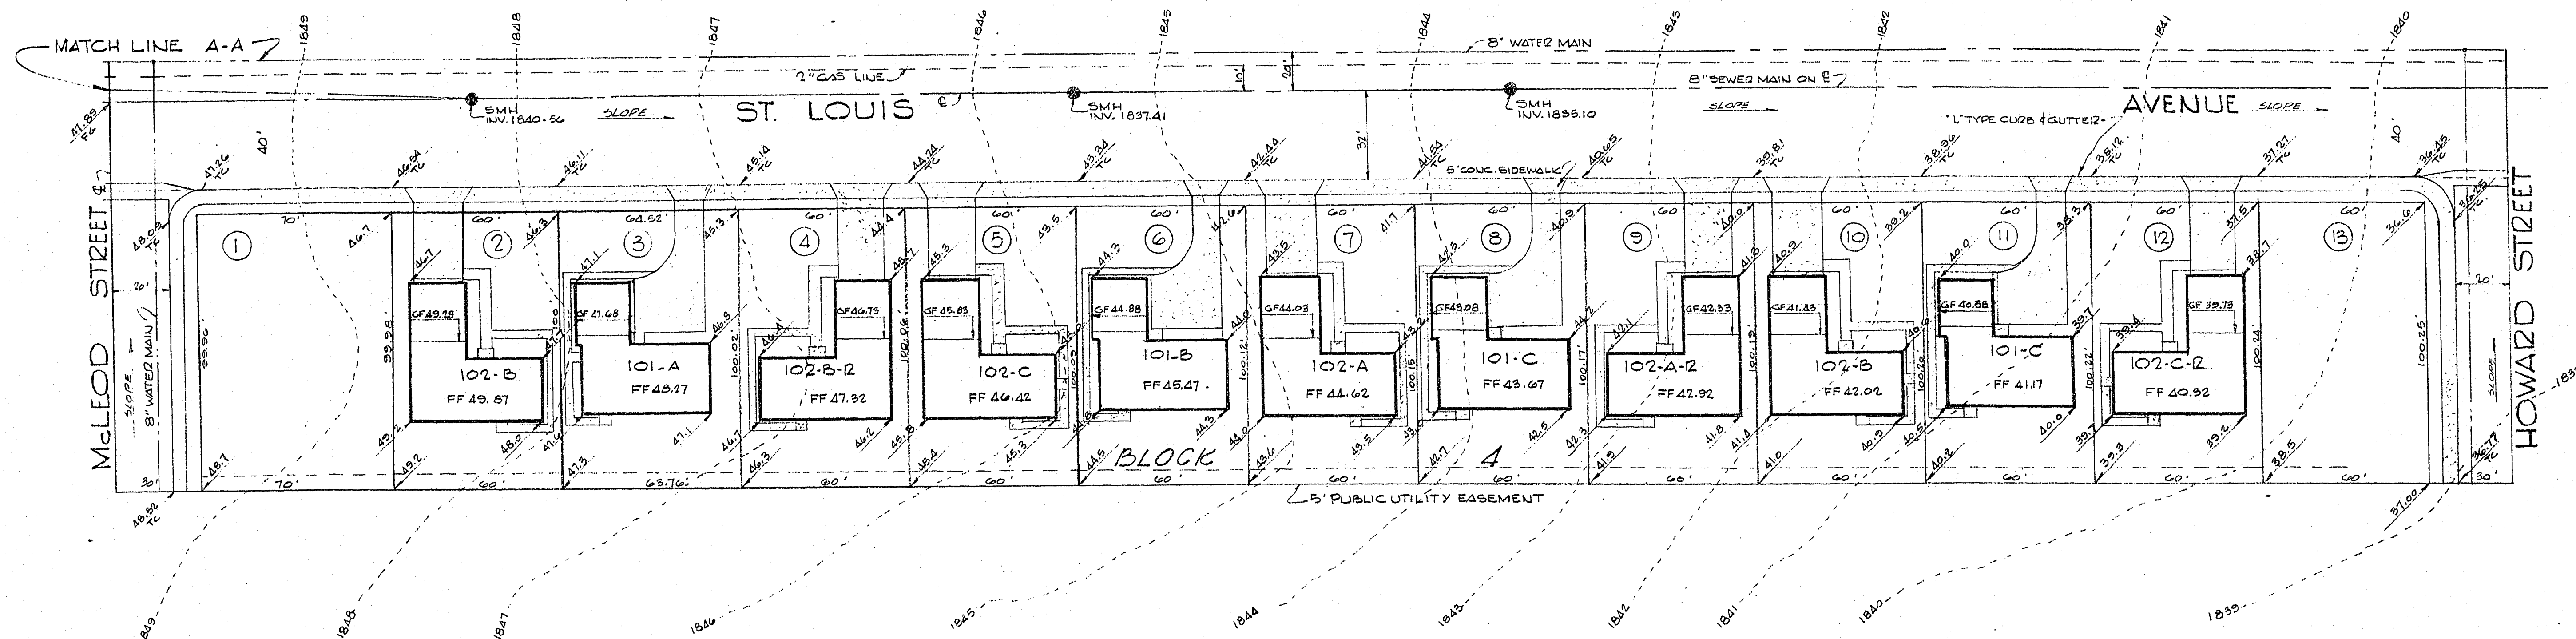


GENERAL NOTES

1. 1800'-1800' EXISTING ELEVATION (CONTOUR LINE @ 1 FOOT INTERVAL)
2. 44.5' FINISH GRADE ELEVATION - SEE TYPICAL - LOT 3 BLK 2.
3. SLOPE - DIRECTION OF SLOPE - DRAINAGE.
4. F.F. - FINISH FLOOR ELEV.
5. G.R. - GARAGE FLOOR ELEV.
- 101 - PLAN NO.
- 101-A-12 - A - ELEVATION STYLE
- 101-A-12 - R - REVERSE PLAN.

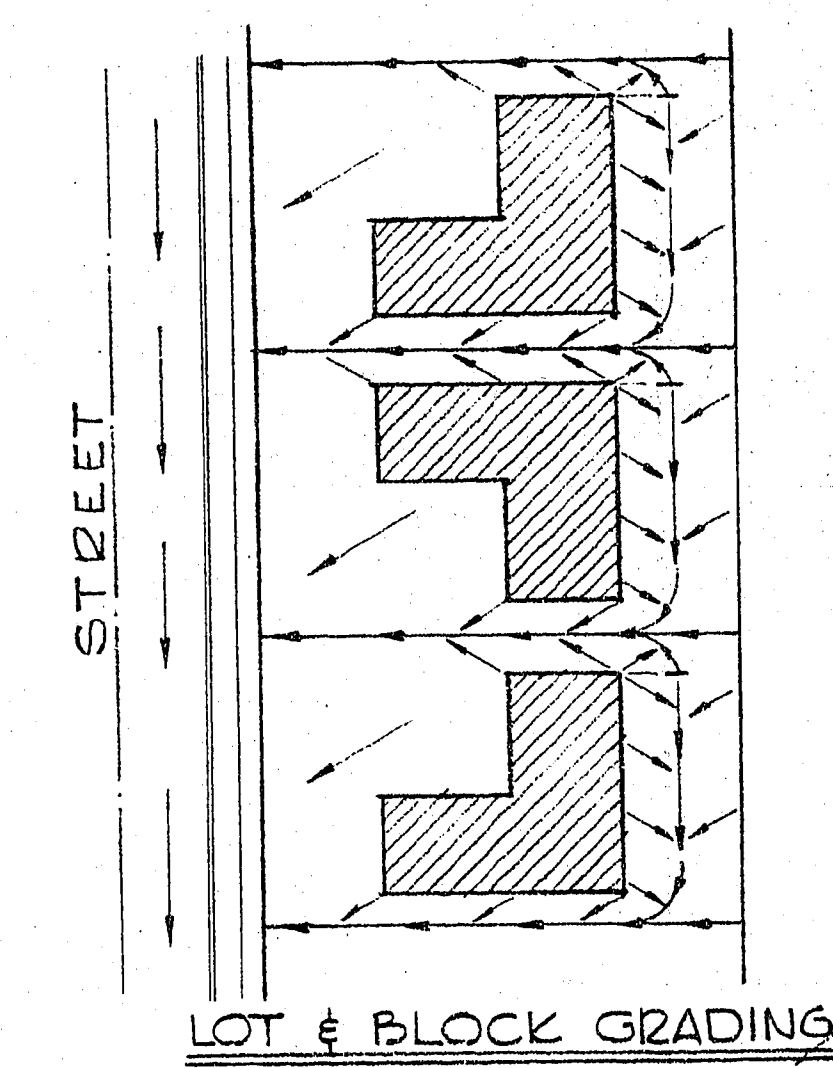

TALLY OF DAWSON PARK TRACT # 3 UNIT # 1.		
TYPE	NUMBER	TOTAL
101-A	BLK 4 LOT 3	1
101-A-12	BLK 1 LOT 3	1
101-B	BLK 1 LOT 2; BLK 4 LOT 6	2
101-C	BLK 4 LOT 8; BLK 4 LOT 11	2
102-A	BLK 4 LOT 7	1
102-A-R	BLK 4 LOT 9	1
102-B	BLK 2 LOT 2; BLK 4 LOT 2; BLK 4 LOT 10	3
102-B-2	BLK 1 LOT 3; BLK 4 LOT 4	2
102-C	BLK 1 LOT 4; BLK 4 LOT 5	2
102-C-2	BLK 4 LOT 12	1
103-B	BLK 1 LOT 6	1
103-C	BLK 2 LOT 3	1
TOTAL HOUSES		18

PLOT & GRADING PLAN OF DAWSON PARK TRACT NO. 3 UNIT #1 LAS VEGAS - NEVADA

DESIGNED -
DRAWN - CMA
CHECKED - LET

SCALE:
1" = 30'

DATE: JULY 16, 1938

SHEET
OF SHEETS

107Y-1220-3 (P)