
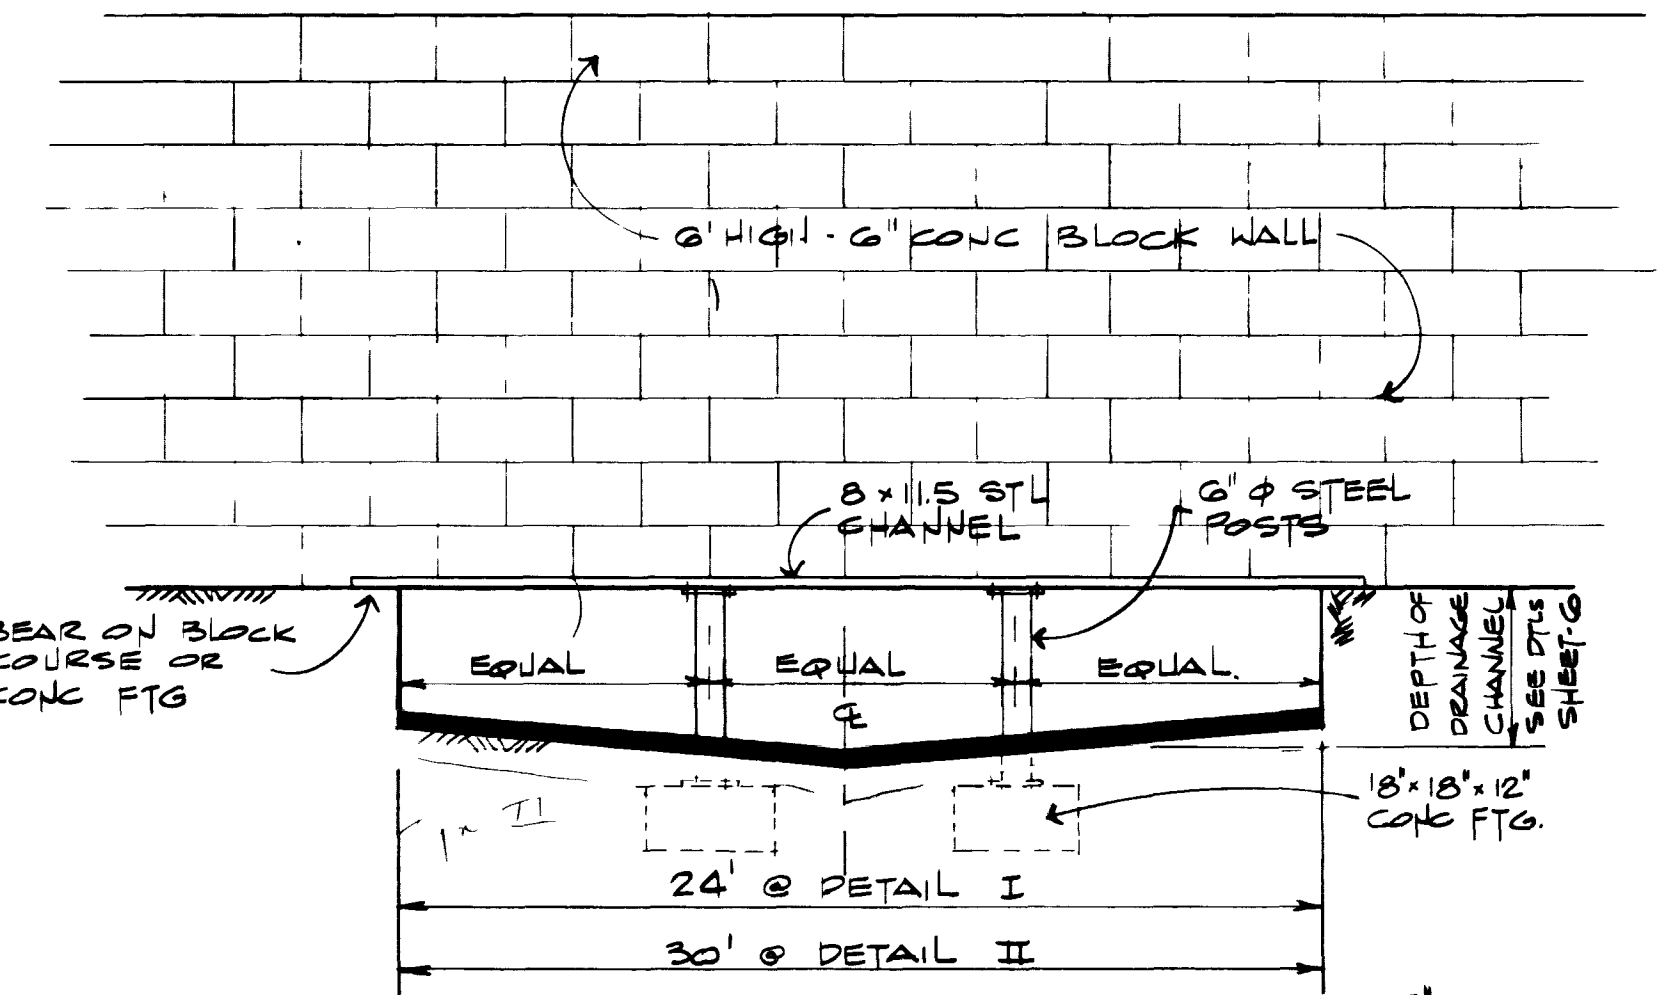


NOTE:  
 PROVIDE OPENING THRU  
 BLOCK WALL FROM 13' SO.  
 OF NO. 12 TO 43' SO. OF  
 NO. 14. SEE BLOCK WALL  
 OPENING DETAIL II -  
 THIS DRAWING.

NOTE:  
 PROVIDE OPENING THRU  
 BLOCK WALL FROM 10' SO.  
 OF LOT LINE 13-14 TO 12' SO.  
 OF LOT LINE 13-14. SEE  
 BLOCK WALL OPENING  
 DETAIL II - THIS DRAWING.


Approval for filling in  
 upstream of project line  
 must be obtained by the  
 developer.

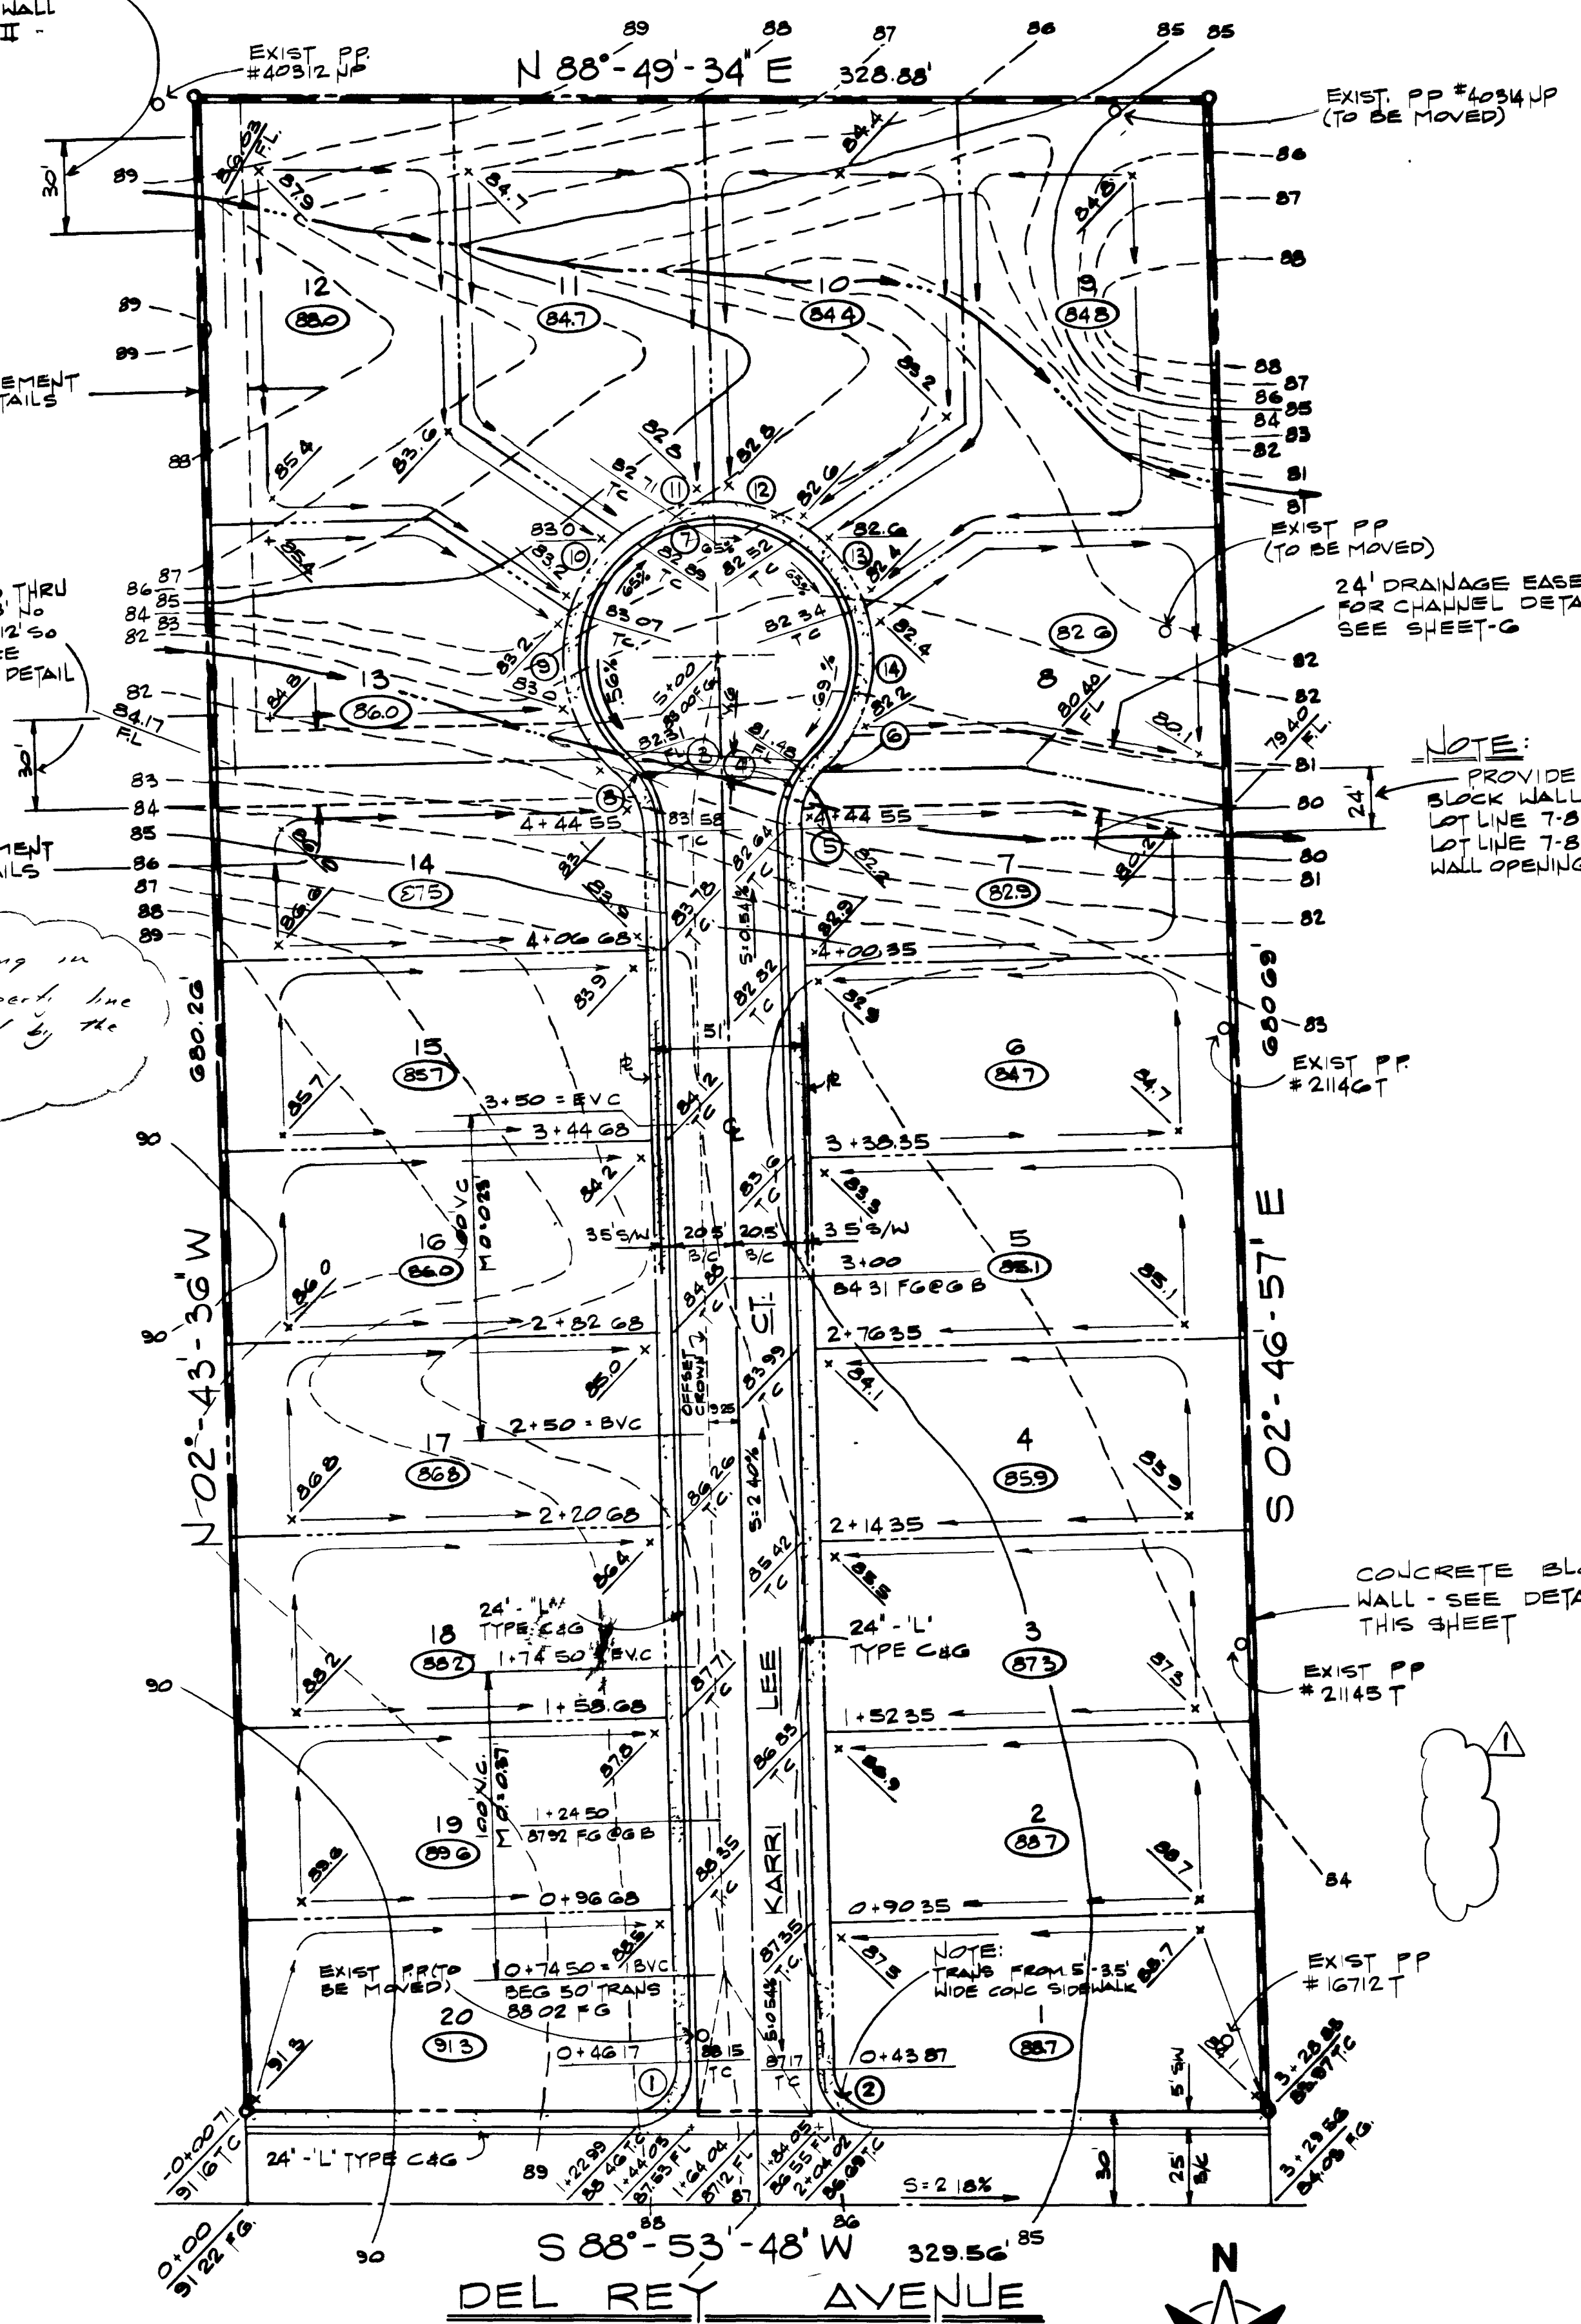

BLOCK WALL OPENING  
 DETAIL - I & II  
 NO SCALE


NOTE:  
 PROVIDE OPENING THRU  
 BLOCK WALL FROM 10' SO. OF  
 LOT LINE 7-8 TO 8' SO. OF  
 LOT LINE 7-8. SEE BLOCK  
 WALL OPENING DETAIL I THIS DWG.

NOTE:  
 OBTAIN PERMIT & APPROVAL OF  
 DESIGN FOR BLOCK WALLS, PRIOR  
 TO CONSTRUCTION, FROM CITY OF  
 LAS VEGAS DEPT. OF BLDG & SAFETY.

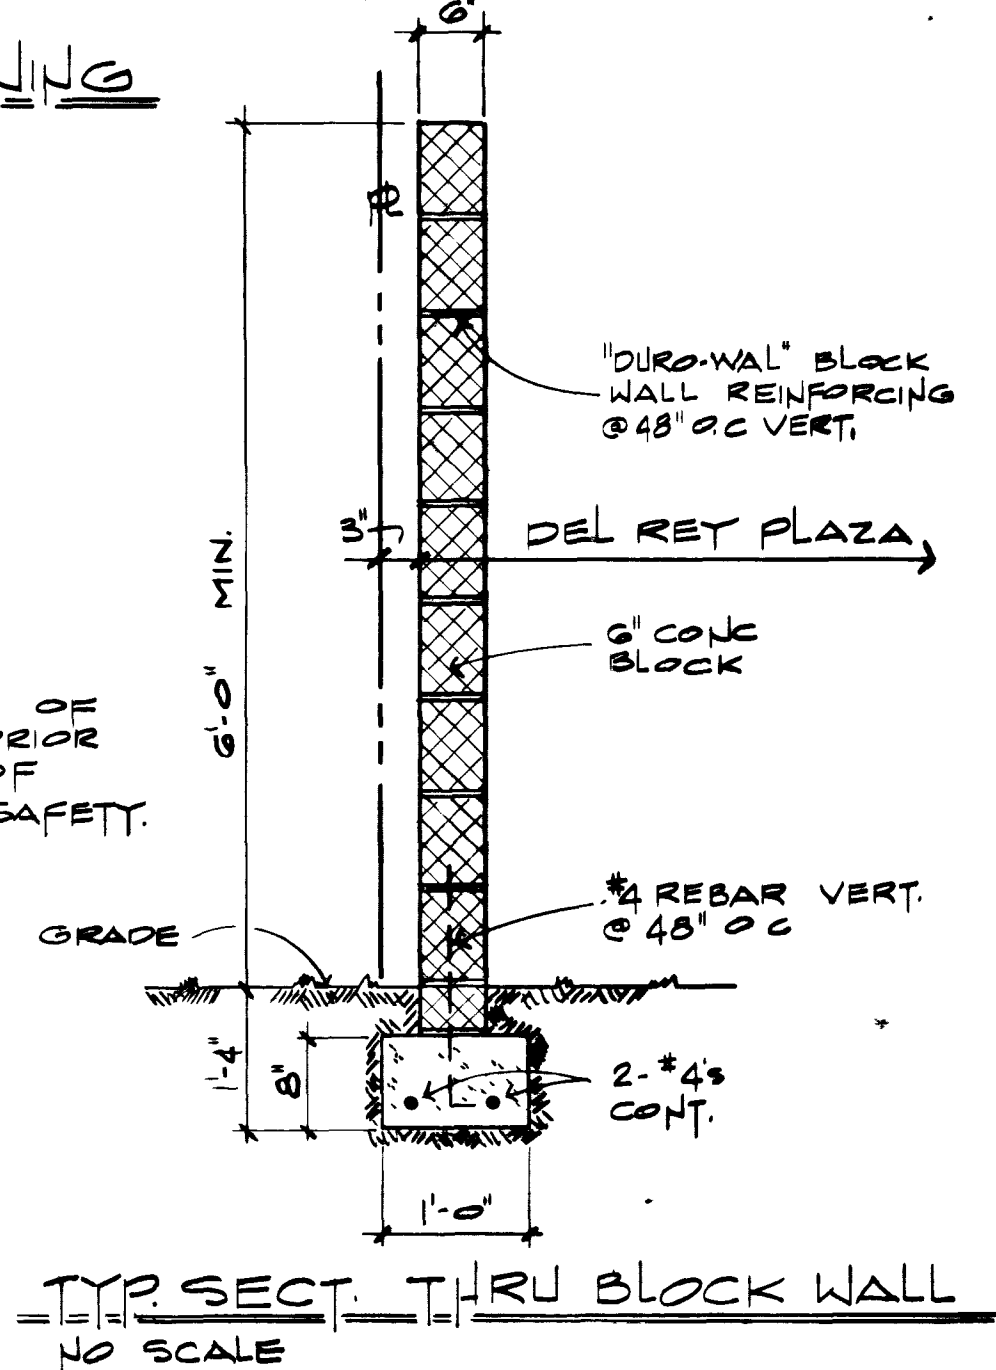

TYP. SECT. THRU BLOCK WALL  
 NO SCALE

B.C.R. CURVE DATA				
No.	Δ	R	T	L
1	91° - 37' - 24"	20.00	20.57	31.99'
2	88° - 22' - 36"	20.00	19.44	30.85'
3	47° - 40' - 31"	30.00	13.26'	24.96'
4	47° - 40' - 31"	30.00	13.26'	24.96'
5	45° - 22' - 09"	30.00	12.54'	23.76'
6	2° - 18' - 22"	30.00	0.60'	1.20'
7	275° - 21' - 02"	45.00	—	216.26'
8	5° - 54' - 16"	45.00	3.50'	6.99'
9	58° - 21' - 22"	45.00	25.13'	45.84'
10	34° - 55' - 53"	45.00	14.18'	27.49'
11	35° - 25' - 00"	45.00	14.37'	27.82'
12	37° - 27' - 00"	45.00	15.26'	29.41'
13	35° - 48' - 01"	45.00	14.54'	28.11'
14	64° - 25' - 30"	45.00	28.35'	50.60'
15				
16				
17				
18				
19				
20				

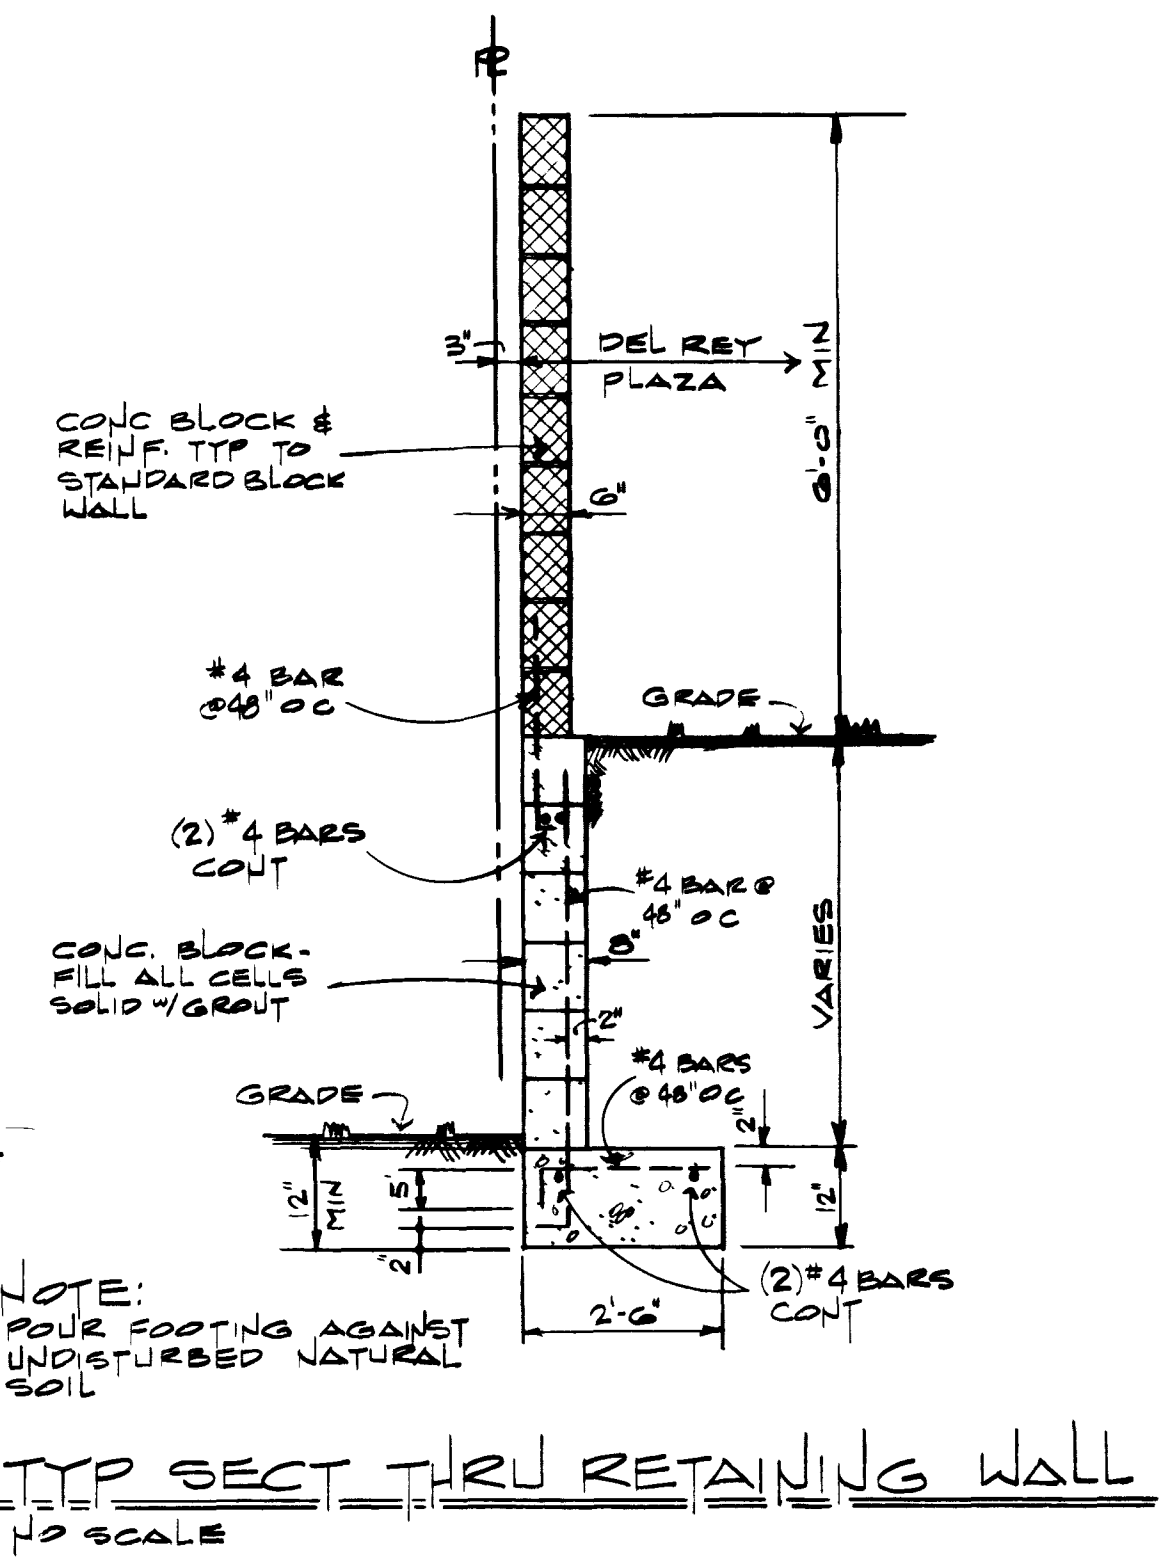

TYP. SECT. THRU RETAINING WALL  
 NO SCALE



LEGEND

- FG = FINISH GRADE
- T.C. = TOP OF CURB
- FL. = FLOW LINE GRADE
- + 88.6 = DESIGN ELEVATION
- CONCRETE BLOCK WALL
- S 10.54% = RATE & DIRECTION OF SLOPE
- GB = GRADE BREAK
- (84.7) = PAD GRADE
- = PROPERTY LINE
- = SUBDIVISION LOT LINE

APPROVAL *at site plans 173*  
*James B. Smith* 3/25/69  
 CITY OF LAS VEGAS - CHIEF OF LAND DEVELOPMENT & FLOOD CONTROL DATE

I, GEORGE A. SMITH, A DUTY  
 REGISTERED CIVIL ENGINEER, DO  
 HEREBY CERTIFY THAT THIS PLAN  
 CONFORMS TO F.H.A. DATA SHEET  
 796, AND ALL LOCAL ORDINANCES

SUBMITTED BY: *George A. Smith* 2-15-69  
 GEORGE A. SMITH DATE  
 NEVADA CERTIFICATE No. 3078

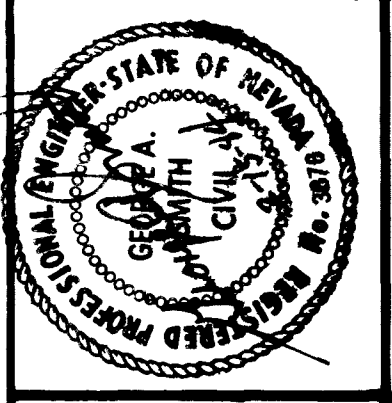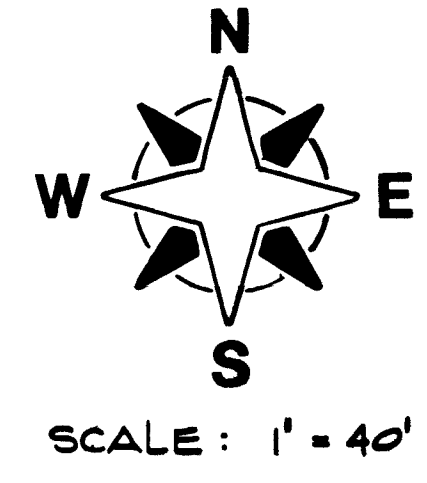

DEL REY PLAZA  
 DEL REY AVENUE  
 LAS VEGAS, NEVADA

DESIGNED BY	JS	CHECKED BY	JS
PROJECT NO.	104-001-83	APPROVED BY	
SHEET TITLE	GRADING PLAN	DATE	
DRAWING NO.	3	REVISION	
SHEET 4 OF 9		DATE	3/25/69

4049

1077-1231

