
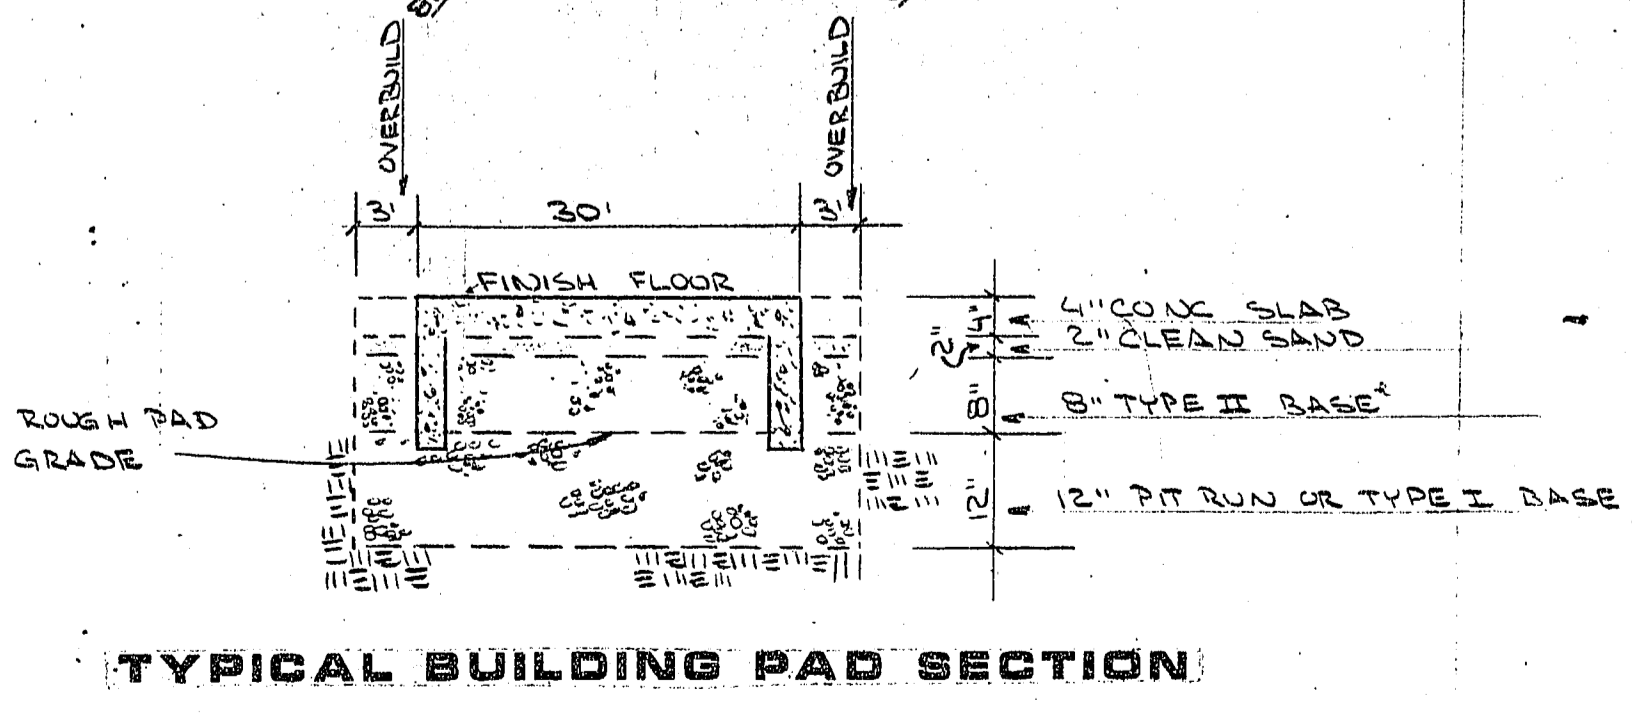
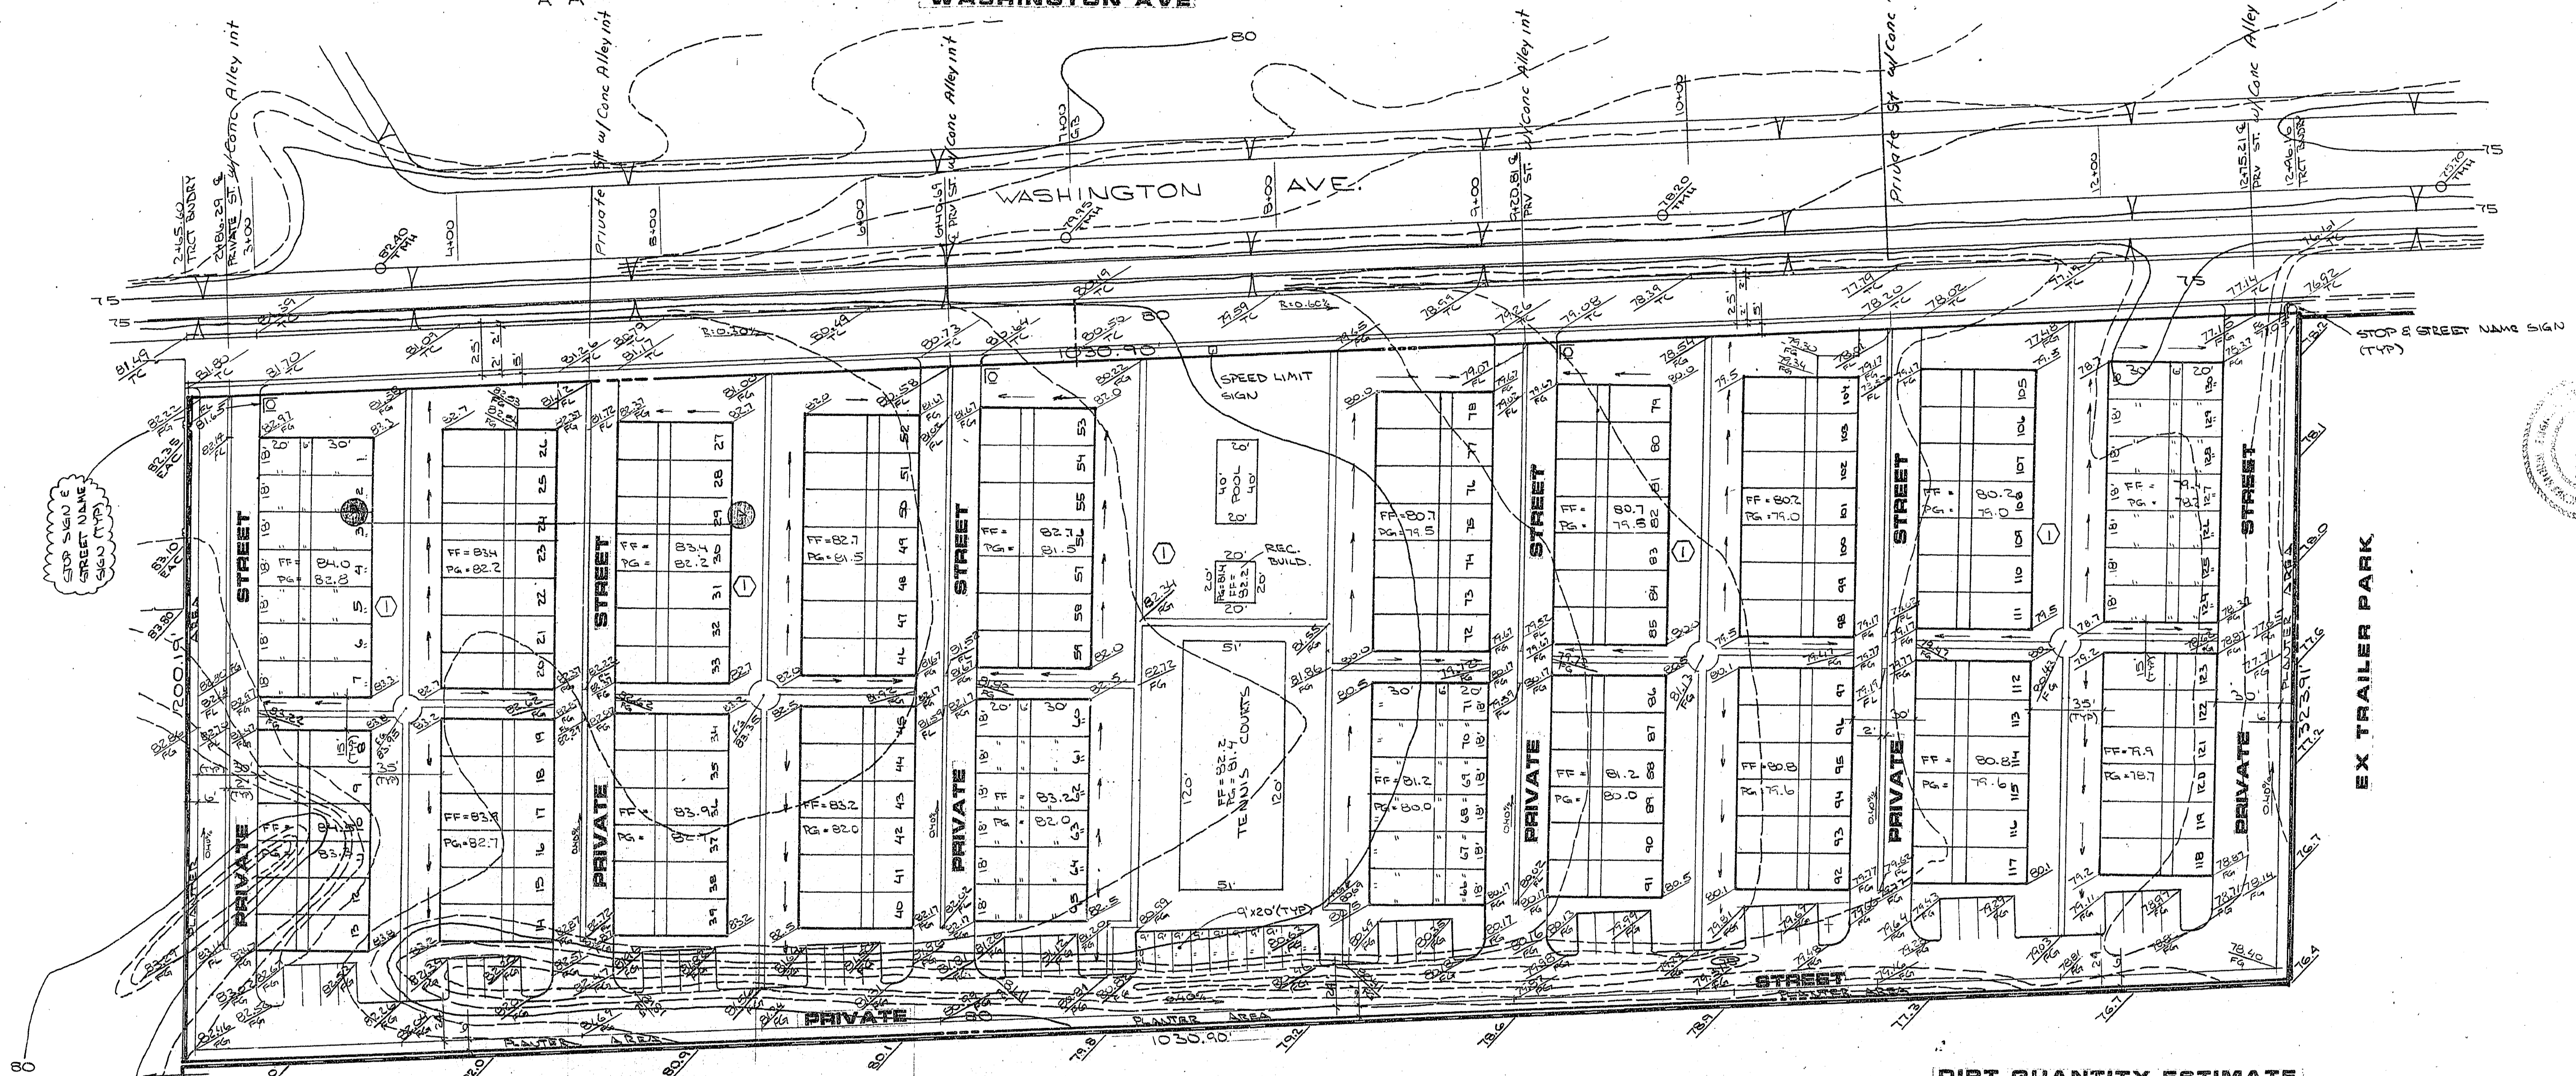


BENCHMARK
BASED ON LUVWD WASHINGTON-LAMB TRANSMISSION
MAIN CLV BENCH MARK NW COR WASHINGTON &
LAMB IN CURB. 'ELEV. = 1753.21'

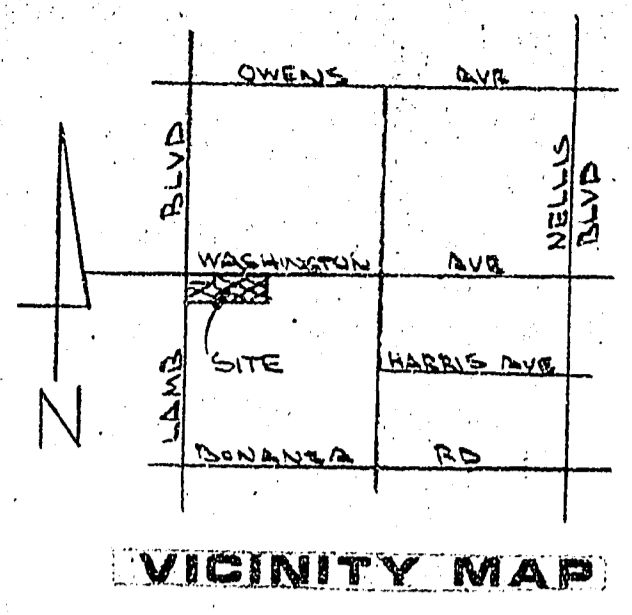

**EX TRAILER PARK
QUANTITY ESTIMATE**

| | |
|--------------------------|---------|
| 2" AC PAVING | 9291 CY |
| 1.5" TYPE CURB & GUTTER | 1896 LF |
| CONC. VALLEY GUTTER (2') | 2600 SF |

APPROVAL

[Signature]
CLV CITY ENGINEER

[Signature]
CLV QUALITY CONTROL ENGINEER

LEGEND

- LOT BINDER
- FLOOR LETTER
- PAD BENCHMARK LINE (150 FEET, 15' SPAC)
- FINISH GRADE
- TOP OF CURB
- FLAM LINE
- SHADE
- 1" = 1" SCALE (211 MAX.)
- FF = FINISH FLOOR ELEVATION
- PA = PAD ELEVATION
- EX. PAD ELEVATION

GENERAL NOTES

- ALL GRADES SHOWN ARE ROUGH GRADES EXCEPT P.L., T.C. AND P.G.
- ROUGH GRADE = 0.5' ± FINISH GRADE.
- ALL LOTS TO BE P.L.A. STEP UP (POSITIVE) DRAINAGE.
- SEE SPECIFICATION PLANS FOR STREET SECTIONS AND DETAILS.
- ALL GRADING SHALL CONFORM TO THE REQUIREMENTS SET FORTH IN THE SOILS REPORT.
- NO. OF LOTS = 120
- TOTAL ACREAGE = 71.72

DIRT QUANTITY ESTIMATE

| | | |
|---|-----------------|-----------------|
| EXCAVATION | | 6250 CY |
| EMBANKMENT | 13000 CY | |
| SHRINKAGE 15% | 1950 CY | |
| SUBSIDENCE 0.15' | 1500 CY | |
| TOTAL FILL | 16450 CY | 16450 CY |
| IMPORT REQUIRED | | 10200 CY |
| ADD 1% JUAL IMPORT OF SELECT MATERIAL 10% | | 6000 CY |
| BUILDING PADS ONLY | | 6000 CY |
| TOTAL IMPORT | | 16200 CY |

ENGINEER'S CERTIFICATE

I HEREBY CERTIFY THAT THESE PLANS AND/OR SPECIFICATIONS COMPLY WITH ALL APPLICABLE OBJECTIVES, MINIMUM PROPERTY STANDARDS AND NEIGHBORHOOD CHARACTERISTICS AND REPRESENT THE BEST OF MY JUDGMENT.

[Signature]
CHARLEY R. JOHNSON, P.E.
NEV. CERT. NO. 3005

6/22/81
DATE

ROUGH GRADING PLAN

DESERT SANDS VILAS

TITLE: **ROUGH GRADING PLAN**

PROJECT: **DESERT SANDS VILAS**

WO NO. 2891

BY: CRJ - D.M.

DATE: 6-22-81

SCALE: 1" = 40'

SHEET: **2**

OF 9 SHEETS



nevada


PLANNERS
CONSULTING ENGINEERS
2800 WEST SAHARA AVENUE
LAS VEGAS, NEVADA 89102
PHONE (702) 873-7373

REVISION

| REV | DATE | BY |
|-----|------|----|
| | | |

6/22/81
DATE

1074-1245 (T.H.)

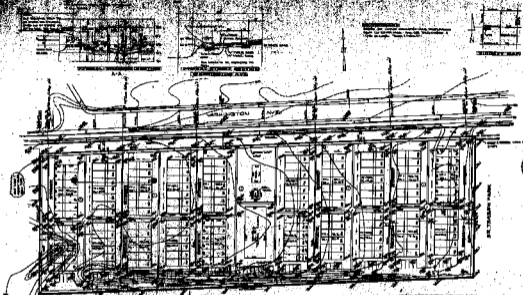

GENERAL NOTES

GENERAL NOTES

GENERAL NOTES

WASHINGTON AVE

EASTWATER PARK

GENERAL NOTES

GENERAL NOTES

DESIGNER'S PLAN

DESERT SANDS VILLAS

DATE: 1931

SCALE: 1" = 10'

Y.M.C.A.

CONTRACT NO.

DATE

BY