



REVISIONS		
NO.	DESCRIPTION/DATE	BY
1	REVISED BLDG. FOOTPRINT	ATK
2	CHANGED 3-10-77	ATK
3	ADD DRAWING # 12	ATK
4	REVISED FINISH GRADES	ATK
5	REVISED FINISH GRADES	ATK
6	REVISED FINISH GRADES	ATK
7	REVISED FINISH GRADES	ATK
8	REVISED FINISH GRADES	ATK
9	REVISED FINISH GRADES	ATK
10	REVISED FINISH GRADES	ATK

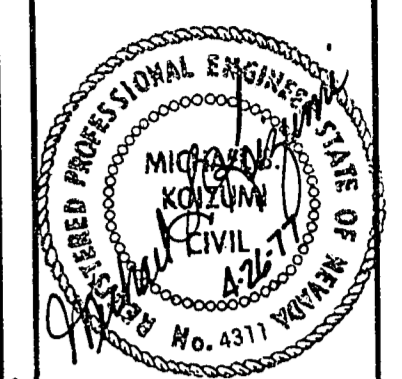

SPARKS, NEVADA
LAS VEGAS, NEVADA
SEATTLE, WASHINGTON
incorporated
SEA
ENGINEERS/PLANNERS
ARCHITECTS

A.G. SPANOS
312 UNIT - APARTMENT COMPLEX
GRADING PLAN
NEVADA
LAS VEGAS

JOB NO. 2-0102-008-77
DESIGNED ATK
DRAWN QST
COMP. ATK
CHECKED ATK
DATE FEB 1977
SHEET NO.

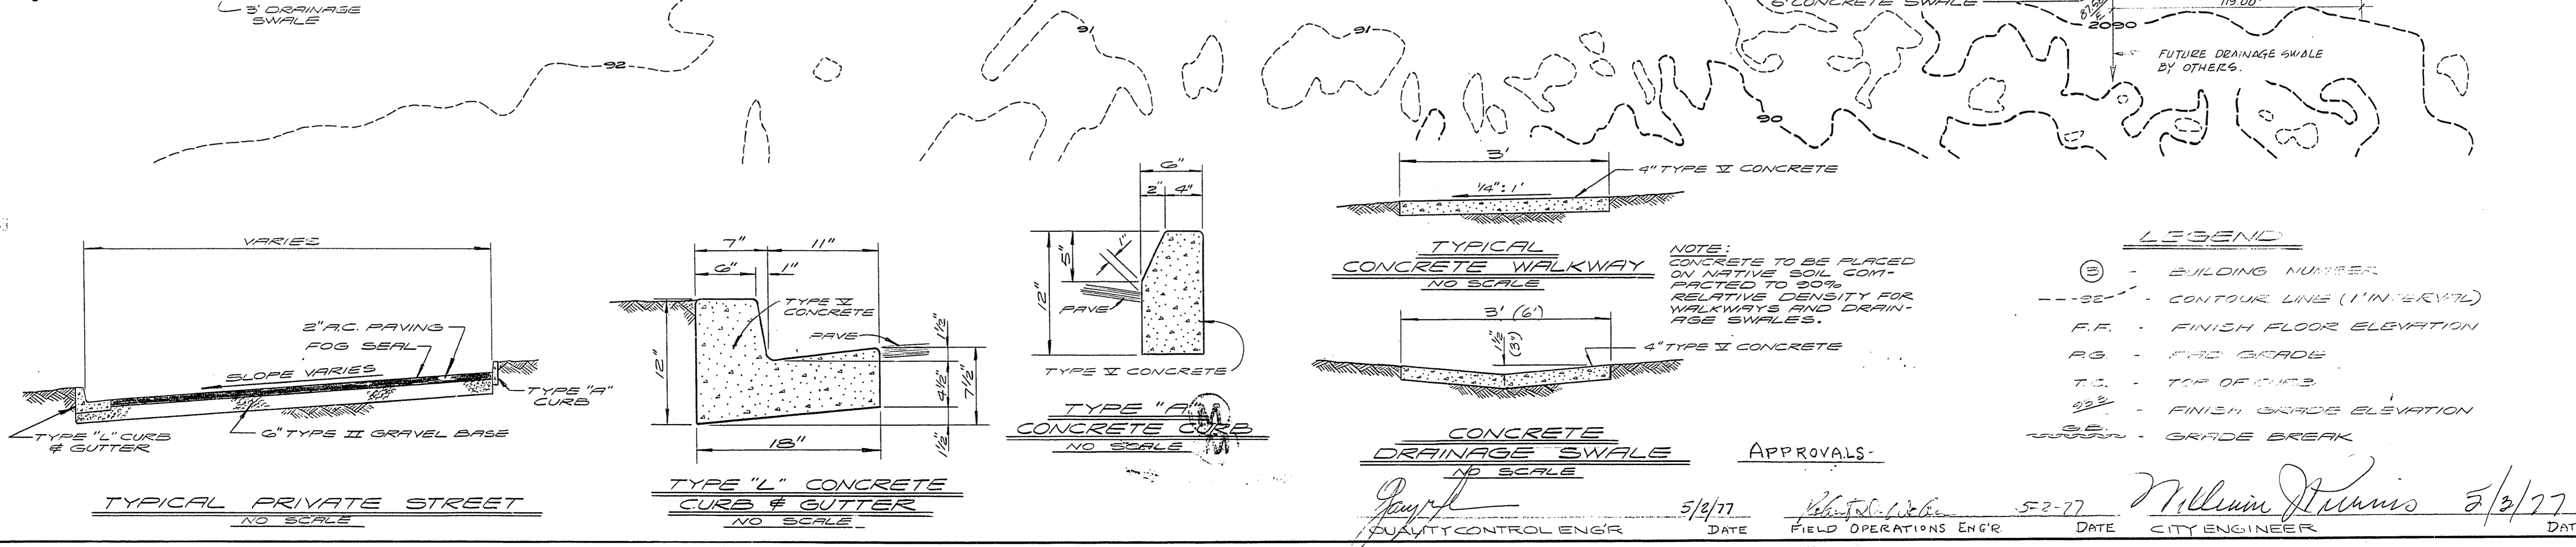

APPROVALS:

5/2/77 DATE
 5-2-77 DATE
 5/2/77 DATE