
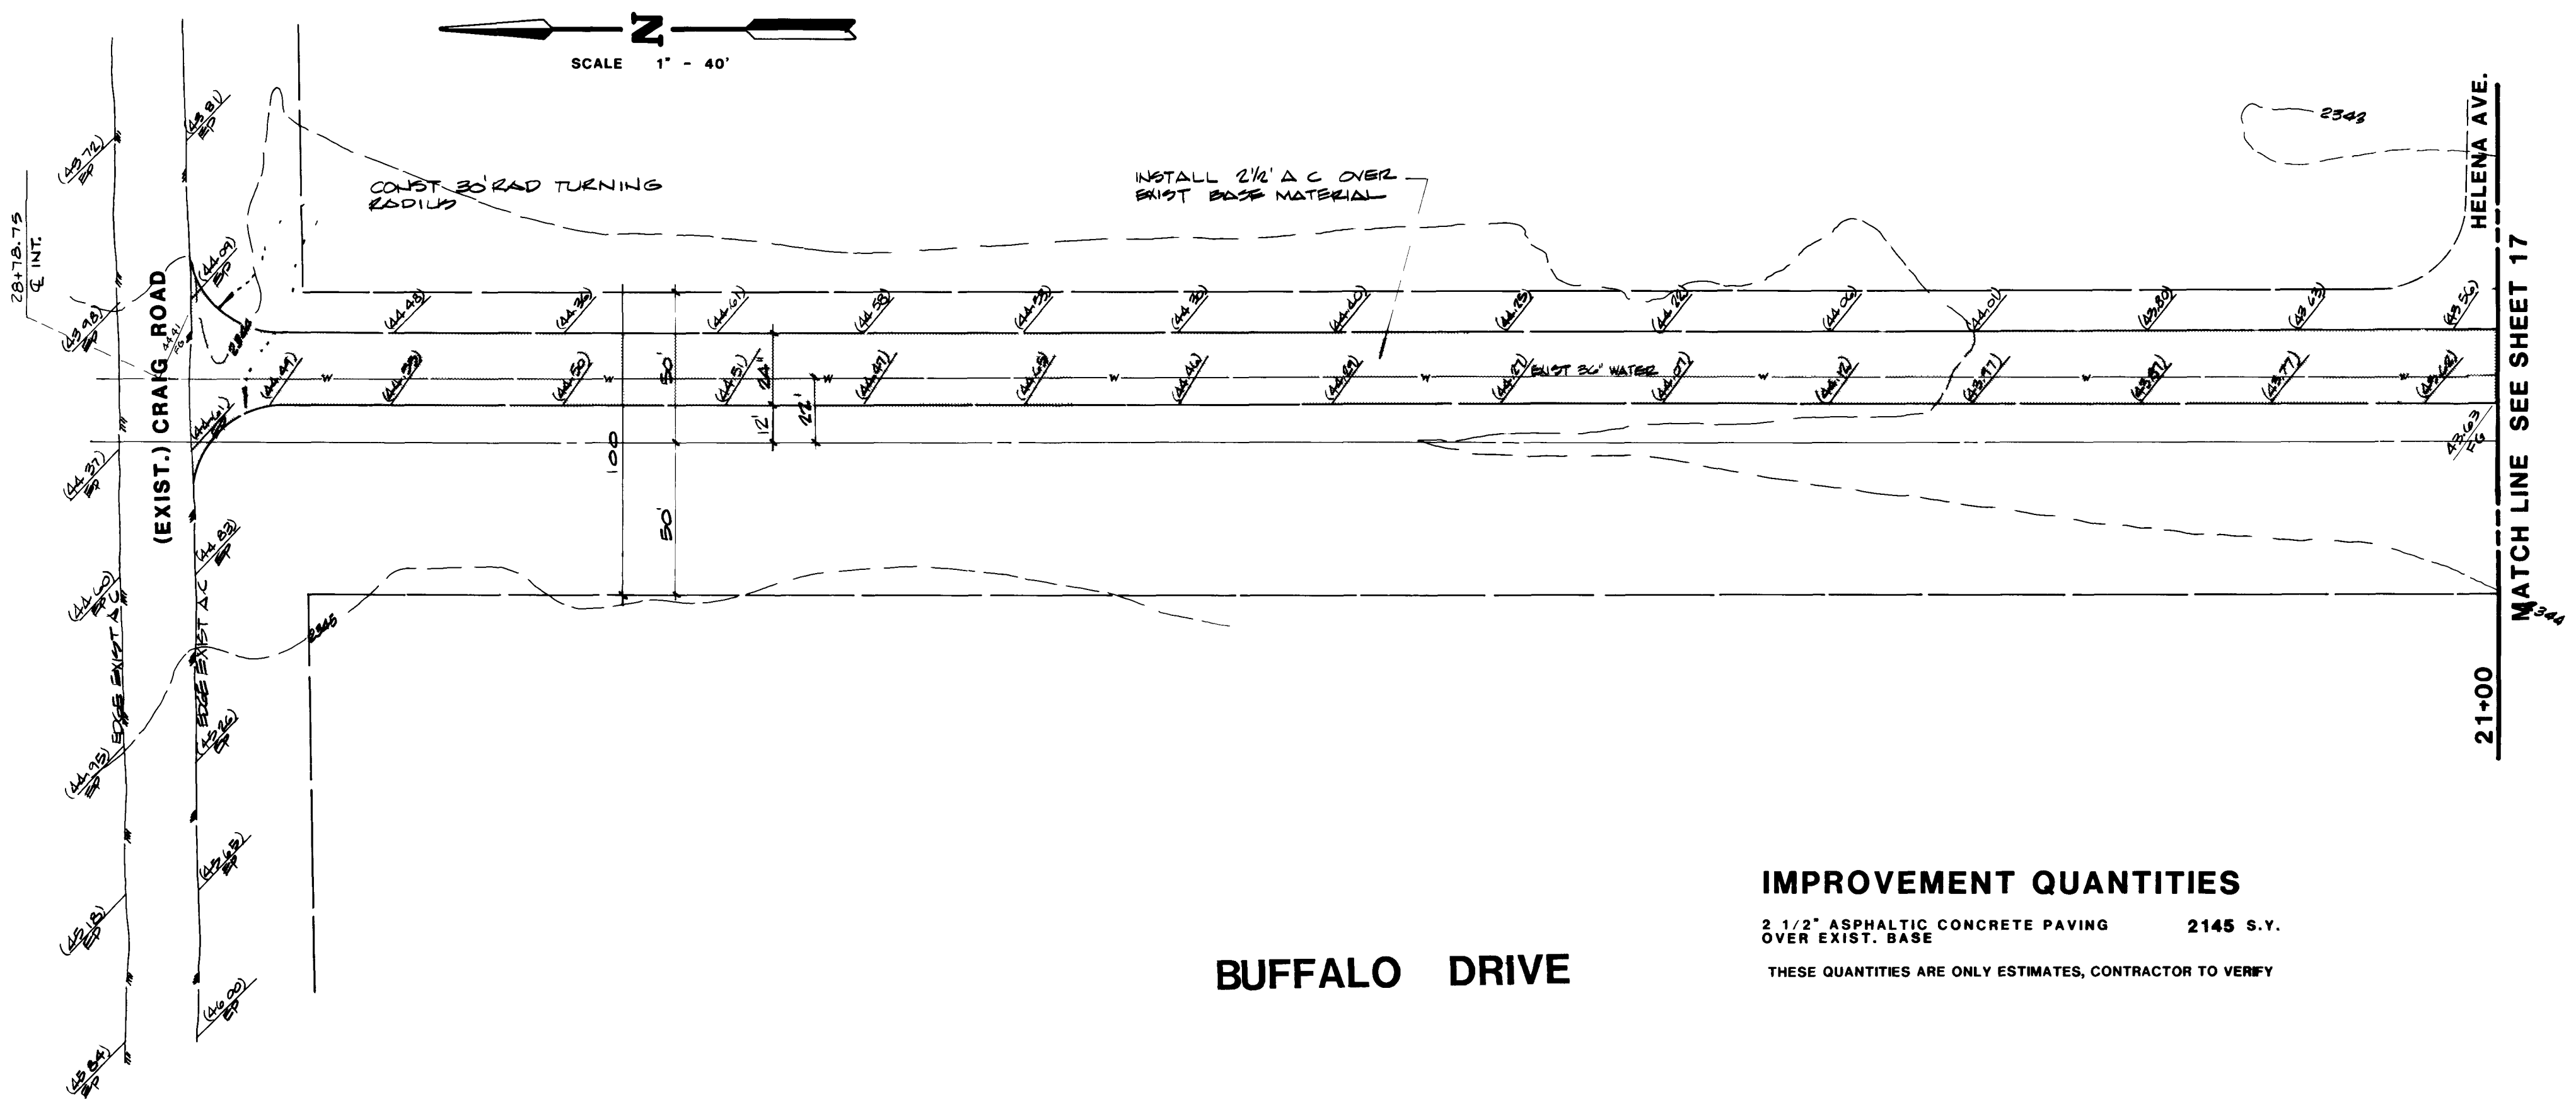


112851

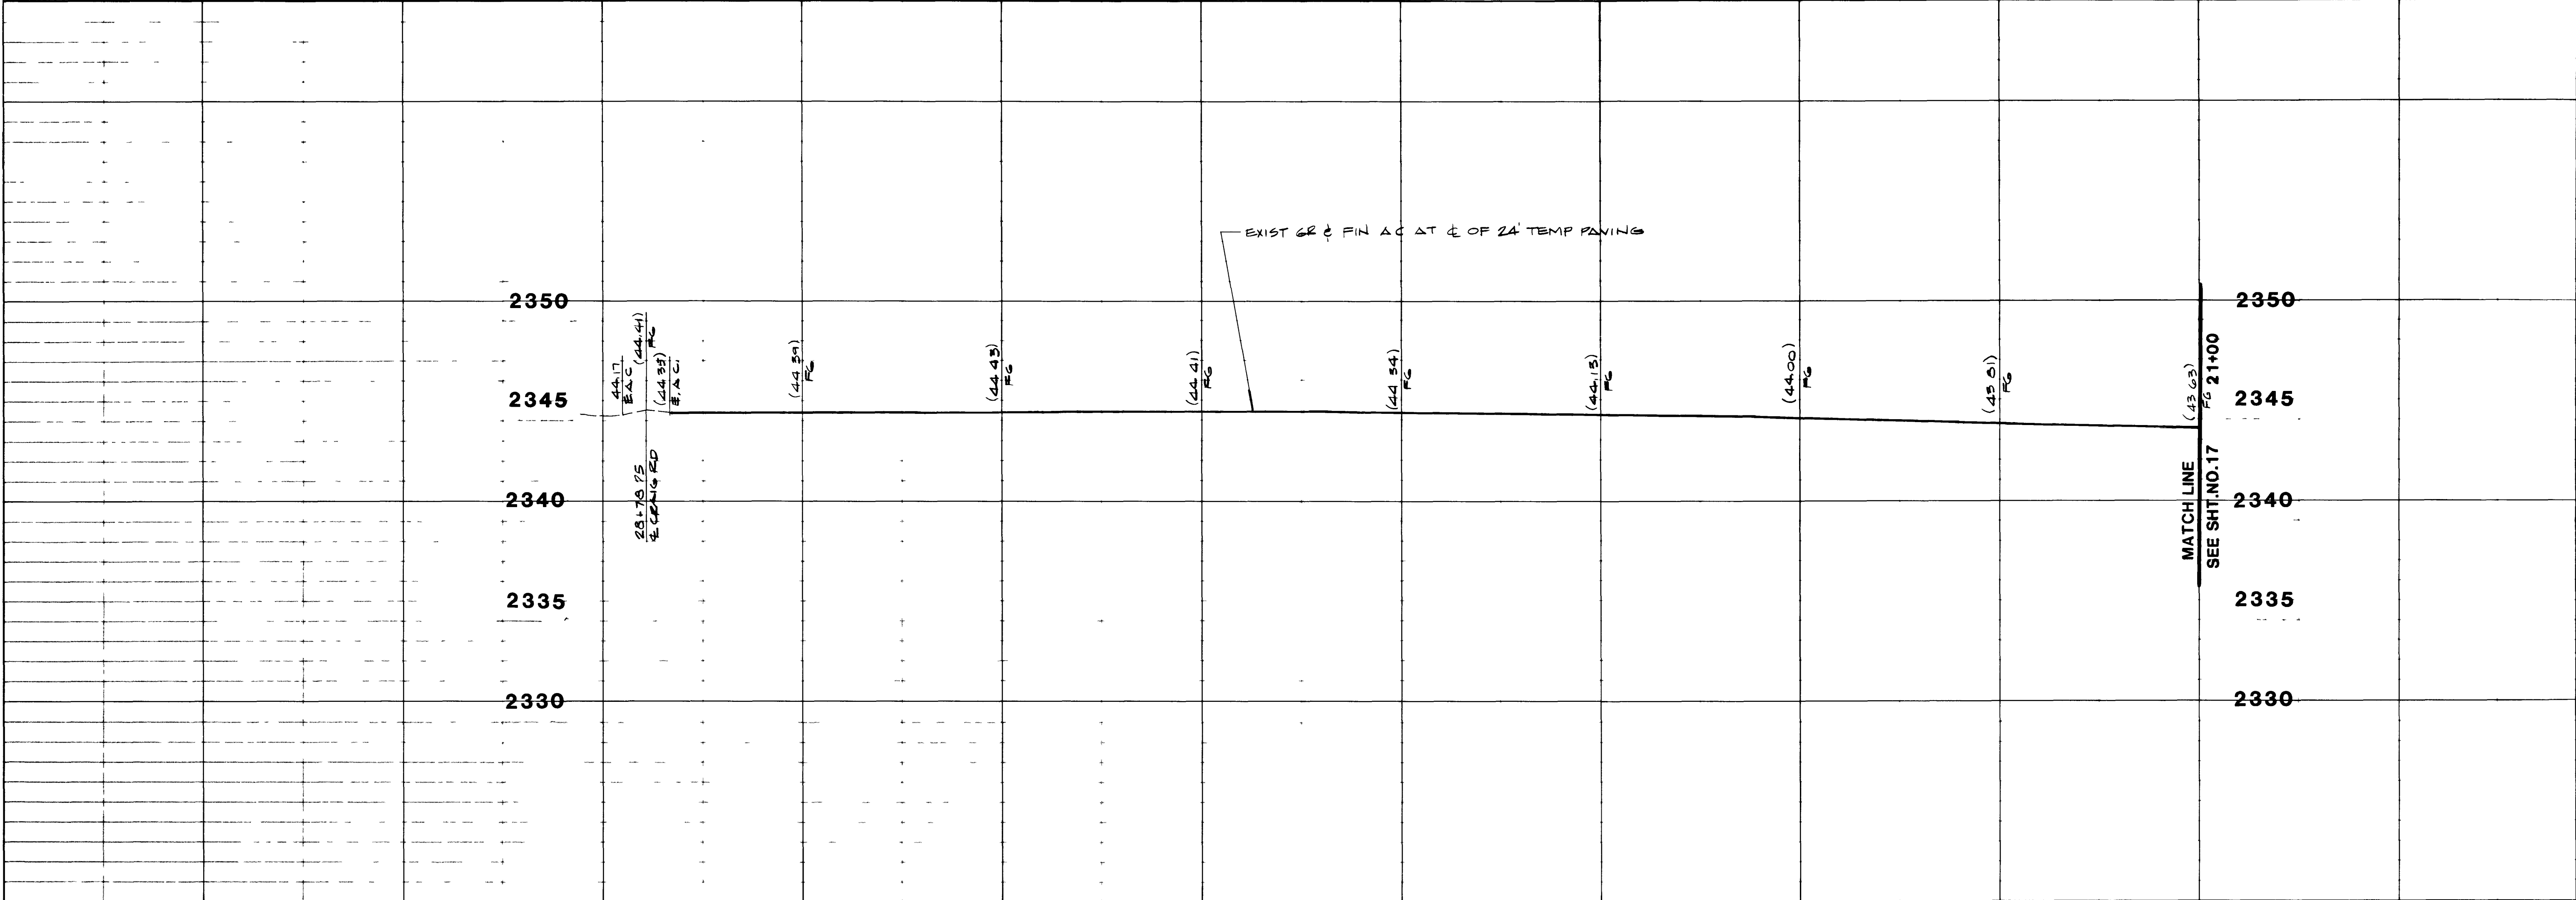



BUFFALO DRIVE

IMPROVEMENT QUANTITIES
2 1/2" ASPHALTIC CONCRETE PAVING 2145 S.Y.
OVER EXIST. BASE
THESE QUANTITIES ARE ONLY ESTIMATES, CONTRACTOR TO VERIFY

Call before you Dig.
1-800-227-2600
UNDERGROUND SERVICE, USA

TEMPORARY PAVING PLAN (BUFFALO DRIVE FROM 21+00 TO CRAIG ROAD)	
PROJECT: DAVE BROWN WEST	
TITLE: TEMPORARY PAVING PLAN	
WO NO	5071
BY	PDS
DATE	12 / 10 / 88
SCALE	HORIZ. = 1" = 40' VERT. 1" = 4'
SHEET	
18	
OF 23	SHEETS

REVISION	
REV	DATE
1	12/28/88
2	3/18/89
BY	
DATE	
SUBMITTED BY	
DATE	
12/16/88	
ES/ENGINEERS & SURVEYORS INC.	
710 HWY 1, MARLBOROUGH, MASSACHUSETTS 01901	

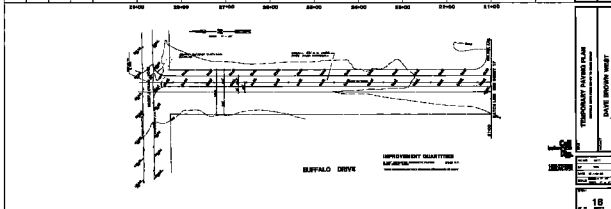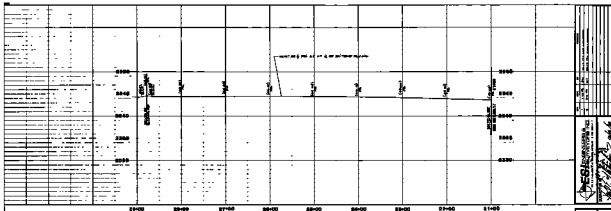

DESIGNER'S NAME	
DATE	
PROJECT NO.	
SHEET NO.	
SHEET TOTAL	
DRAWN BY	
CHECKED BY	
APPROVED BY	

TEMPORARY PAVING PLAN	
DAVE BROWN WEST	
18	