
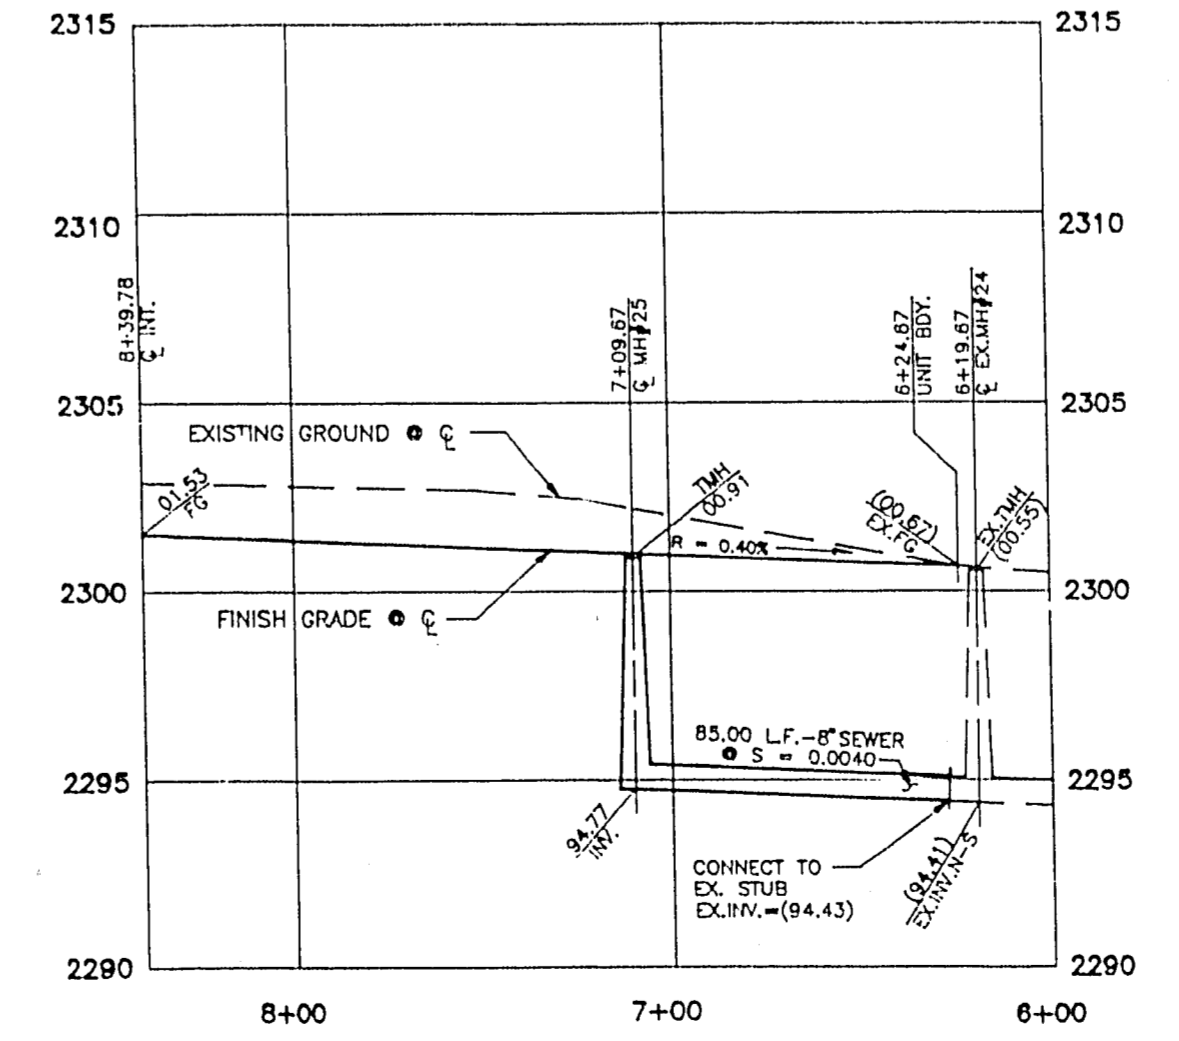
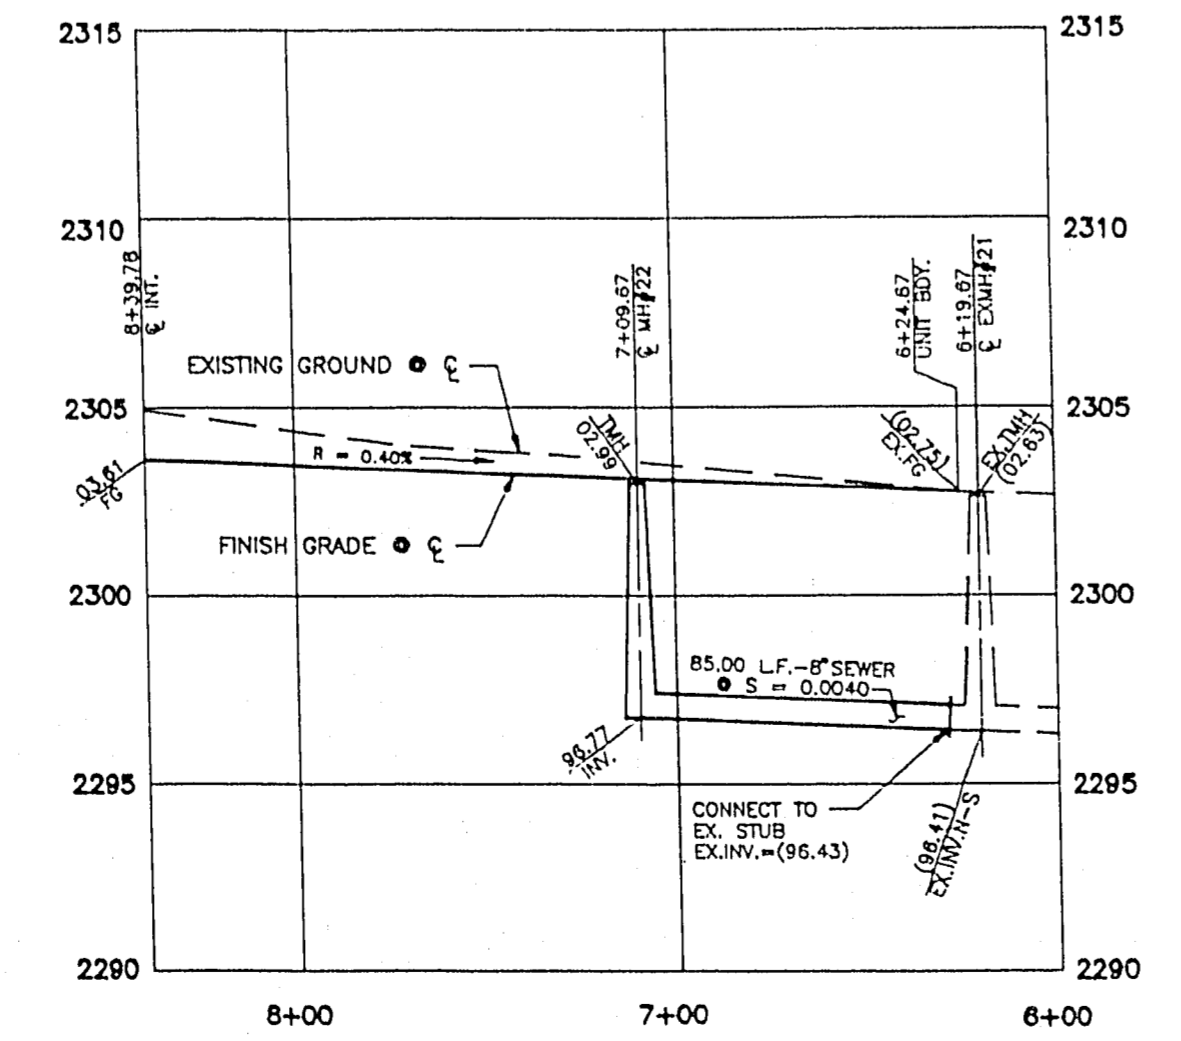


BACK OF CURB CURVE DATA

No.	RADIUS	DELTA	LENGTH	TANGENT
C1	30.00'	27°17'43"	14.29'	7.28'
C2	65.00'	151°43'00"	145.64'	218.29'
C3	30.00'	97°07'33"	50.85'	33.98'
C4	20.00'	82°52'27"	28.93'	17.66'
C6	20.00'	97°07'33"	33.90'	22.66'
C7	20.00'	82°13'51"	28.70'	17.46'
C8	25.00'	97°46'09"	42.66'	28.64'
C9	20.00'	82°30'03"	28.80'	17.54'

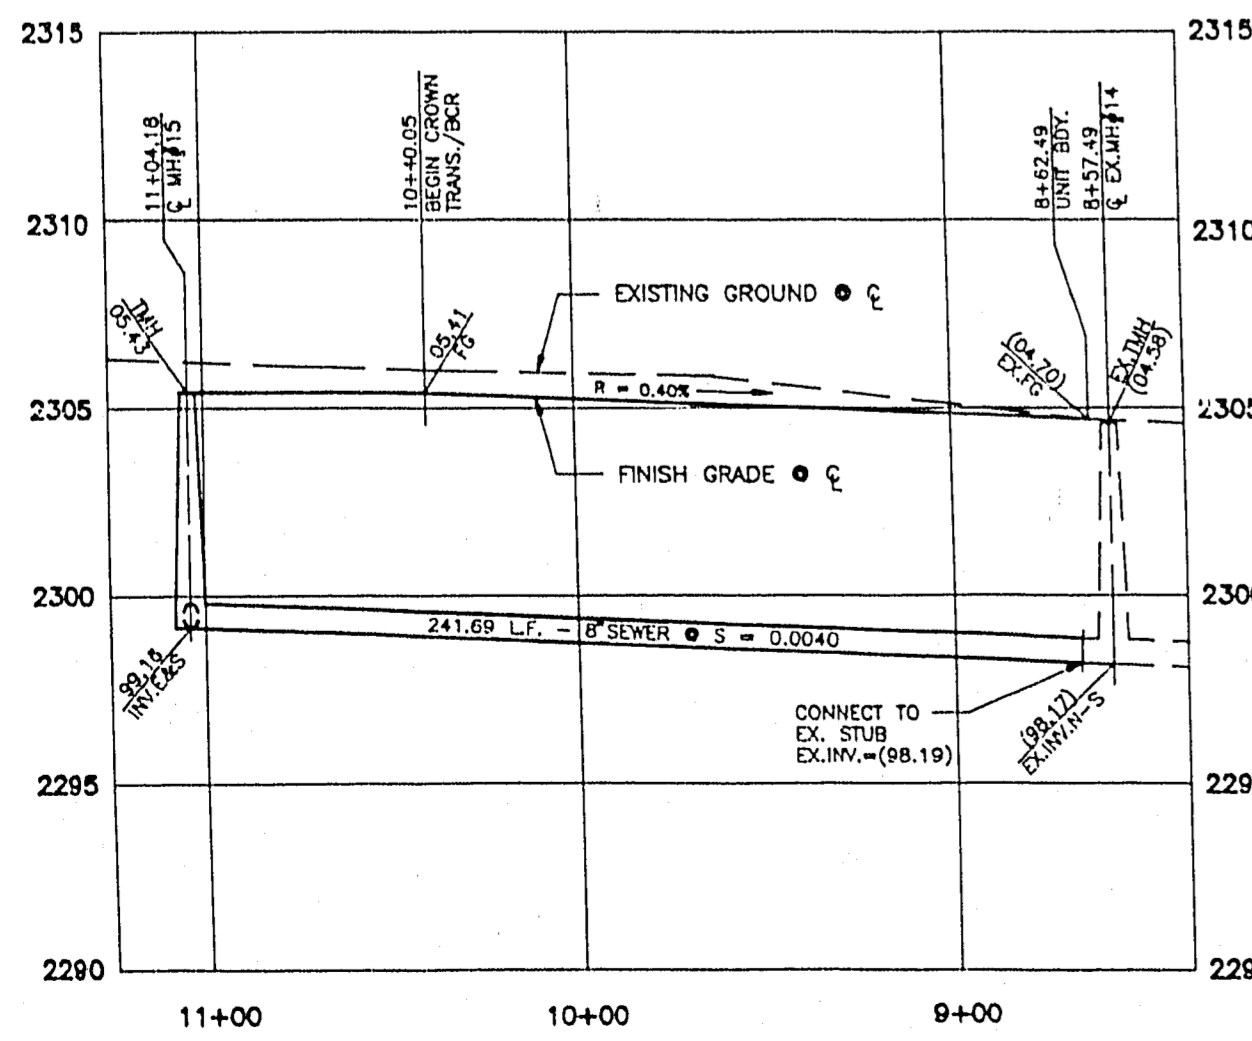

REVISIONS

NO.	DATE	DESCRIPTION

E.J. WOJCIK ENGINEERING
 CIVIL ENGINEERING CONSULTANT
 620 South 11th Street, Suite 7
 Las Vegas, Nevada 89101
 Edmund J. Wojcik, P.E.
 (702) 366-1322

DESERT DREAM ESTATES
UNIT 3
PLAN AND PROFILE

(v) SCALE: 1"=5'
 (h) SCALE: 1"=50'
 J.N. : 890201
 DRAWN BY: TMC
 CHECKED BY: EJW
 SHEET NO. :
4 OF 7