
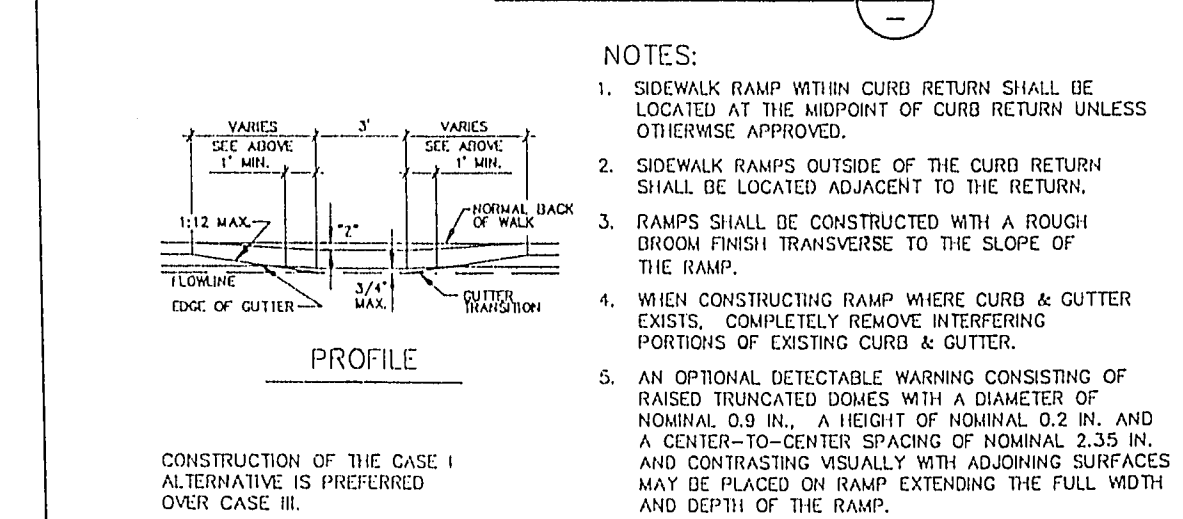
 


Call
before you
Dig

0+00 DESERT HAVEN RD
= 1+50.52 MAVERICK ST.
@ INTERSECTION

VEN ROAD
ST. |

CLV BENCHMARK # ILV9026SES, RIVET & PLATE
IN CONCRETE MONUMENT AT NW RETURN OF
ANN ROAD AND JONES BLVD.
ELEVATION PER CITY OF LAS VEGAS DATUM
2297.75

 


HORIZONTAL SCALE: 1" = 40'


- 1 CONSTRUCT CONCRETE CROSS GUTTER PER DWG. NO. 228
"UNIFORM STANDARD DRAWINGS FOR PUBLIC WORKS"
CONSTRUCTION OFF-SITE IMPROVEMENTS.
- 2 CONSTRUCT 30" CONCRETE ROLL TYPE CURB PER
DETAIL, SHEET 16.
- 3 CONSTRUCT SIDEWALK RAMP PER DRAWING NO. 235 (CASE 1)
"UNIFORM STANDARD DRAWINGS FOR PUBLIC WORKS"
CONSTRUCTION OFF-SITE IMPROVEMENTS.
- 4 CONSTRUCT 5' WIDE CONCRETE SIDEWALK AS PER DETAIL
SHEET 16.
- 5 CONSTRUCT 24" L" TYPE C&G PER DETAIL, SHEET 16

1. ADD 1300' TO PLAN VIEW ELEVATIONS

1. ADD 2200' TO PLAN VIEW ELEVATIONS.
2. REFERENCE SHEET 16 FOR TYPICAL STREET SECTIONS.

 

HORIZONTAL SCALE: 1" = 40'

VERTICAL SCALE: 1" = 4'

Job Number	7121.455	Drawn by	MM	Scale	1" = 40'	DESERT HAVEN ROAD PLAN AND PROFILE	DESERT ROSE SUBDIVISION	 Church Engineering of Nevada, Inc. Consulting Engineers 6609 W. Charleston Blvd. Suite 140 Las Vegas, Nv. 89102 (702) 878-6244	REVISIONS				
Sheet Number	6 OF 16	Checked by	JEC	File No.	455IMP				No.	Date	Int.	Appr.	Date
		Date											

107 Y-4273-