


PROJECT BENCHMARK

PROJECT DATUM: NAVD88
CLARK COUNTY BENCHMARK NUMBER 37 1LV003W4
NAVD88 ELEVATION: 714.730 METERS (2344.91 FEET)
CCBM 1LV003W4, CITY OF LAS VEGAS PIN AND PLATE IN ELECTRIC BASE,
ON SOUTH SIDE OF CRAIG., 250 FT. EAST OF BUFFALO DRIVE

LONE MOUNTAIN ROAD (PUBLIC)

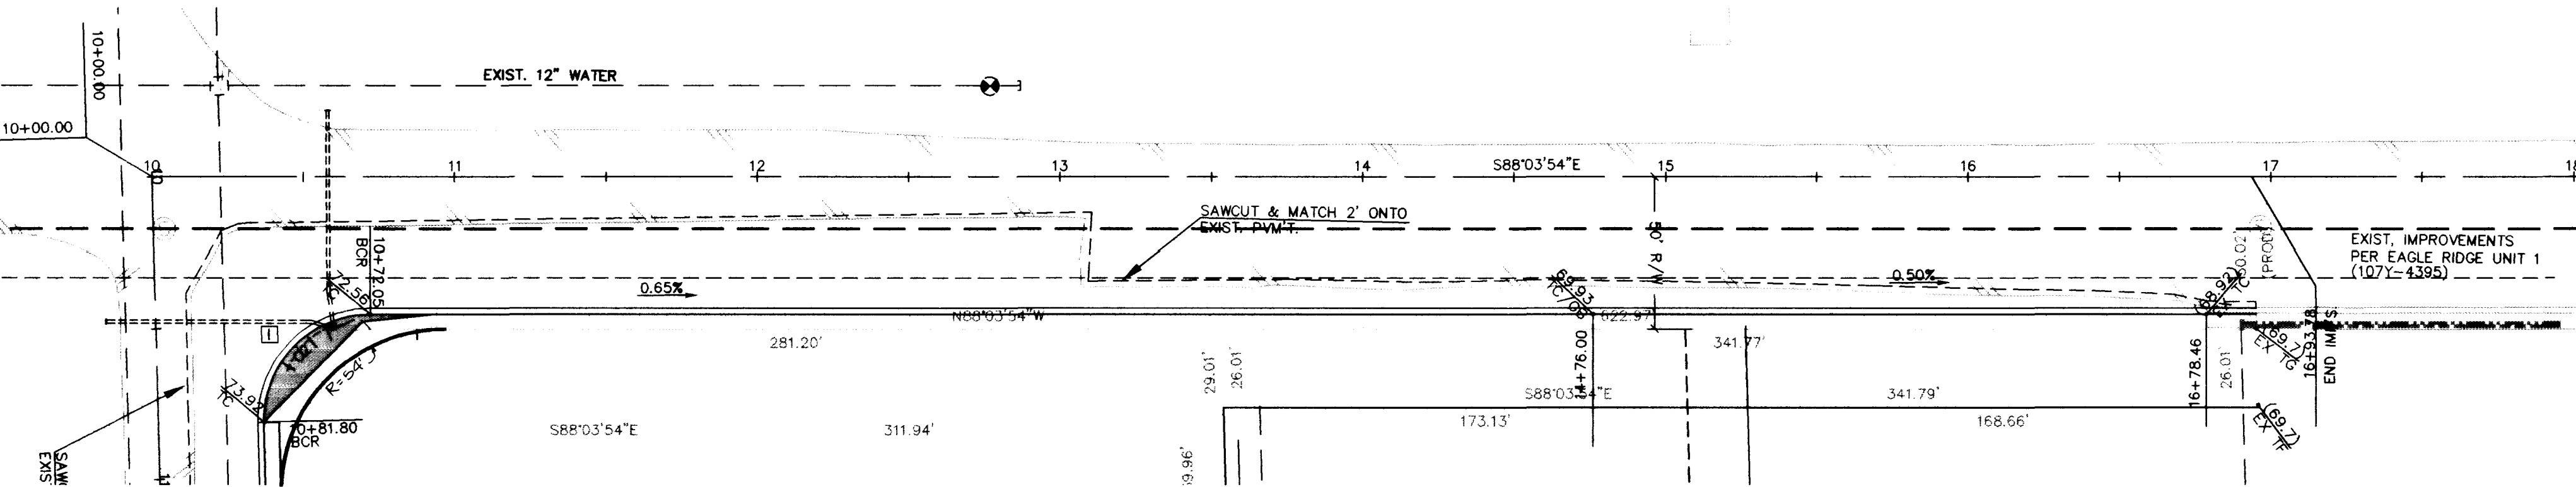


CIMARRON ROAD (PUBLIC)
SEE SHEET 9

HC RAMP DATA

NO.	"A"	"B"	CASE
11	9.5'	4.5'	1


GRAPHIC SCALE

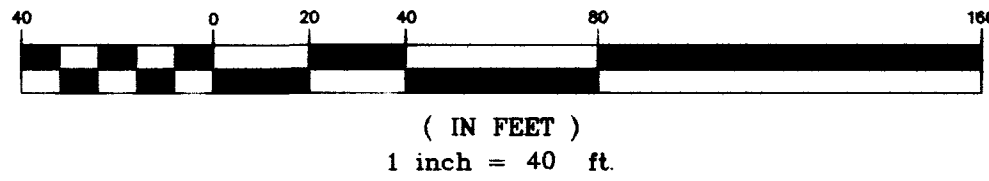

NOTE: SAWCUT LINES AS SHOWN ARE ALLOWED IF EXIST. PAVEMENT SECTION AT SAWCUT MEETS THE REQUIREMENTS FOR THE R.O.W. WIDTH. IF EXIST. A/C SECTION AT SAWCUT DOES NOT MEET REQUIREMENTS, EXTEND SAWCUT TO 2' BEYOND G/L OF ROAD.

CURVE TABLE

NO.	RADIUS	DELTA	LENGTH	TANGENT
C2	35.00'	91°27'15"	55.87'	35.90'

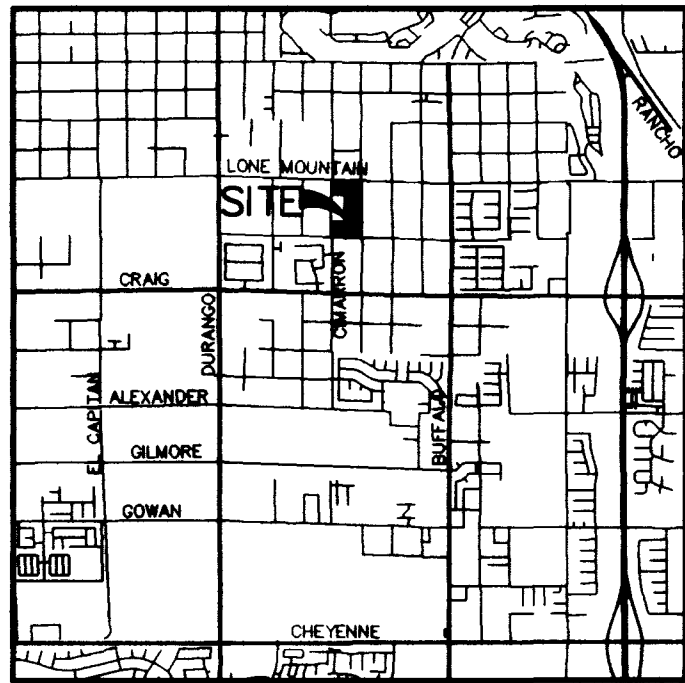

LOCATION MAP

MAGNETIC



LONE MOUNTAIN/CIMARRON LLC

CLARK COUNTY, NEVADA

CONSULTING ENGINEERS • PLANNERS • LAND SURVEYORS
2727 SOUTH RAINBOW BOULEVARD
LAS VEGAS, NEVADA 89146-5148 PHONE (702) 873-7550 FAX (702) 362-2597

STREET PLAN AND PROFILE
LONE MOUNTAIN ROAD

EAGLE RIDGE II

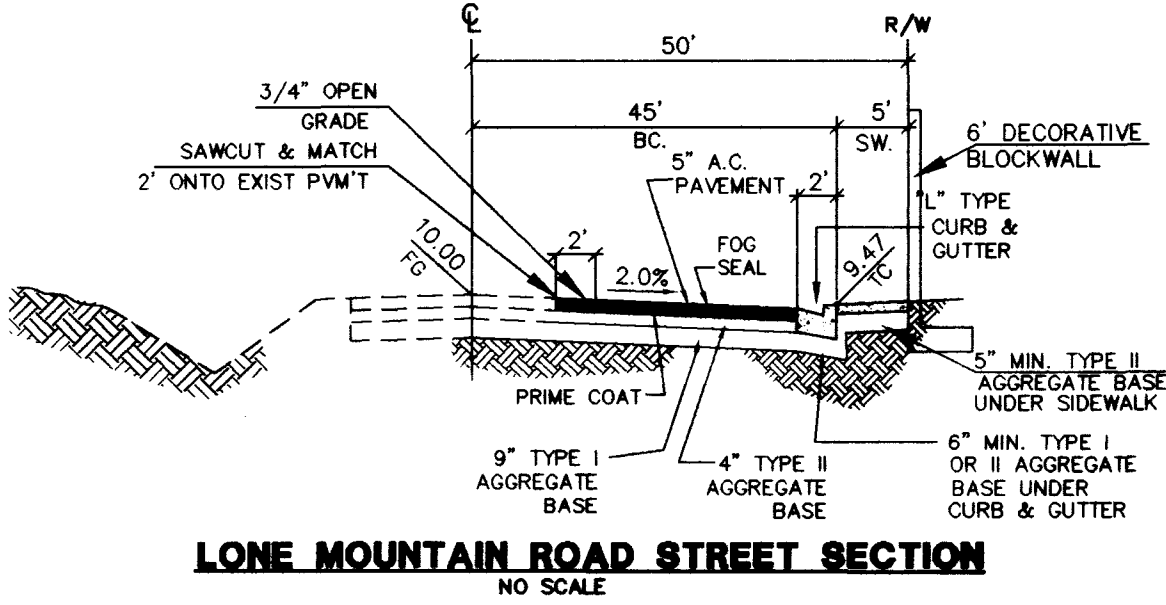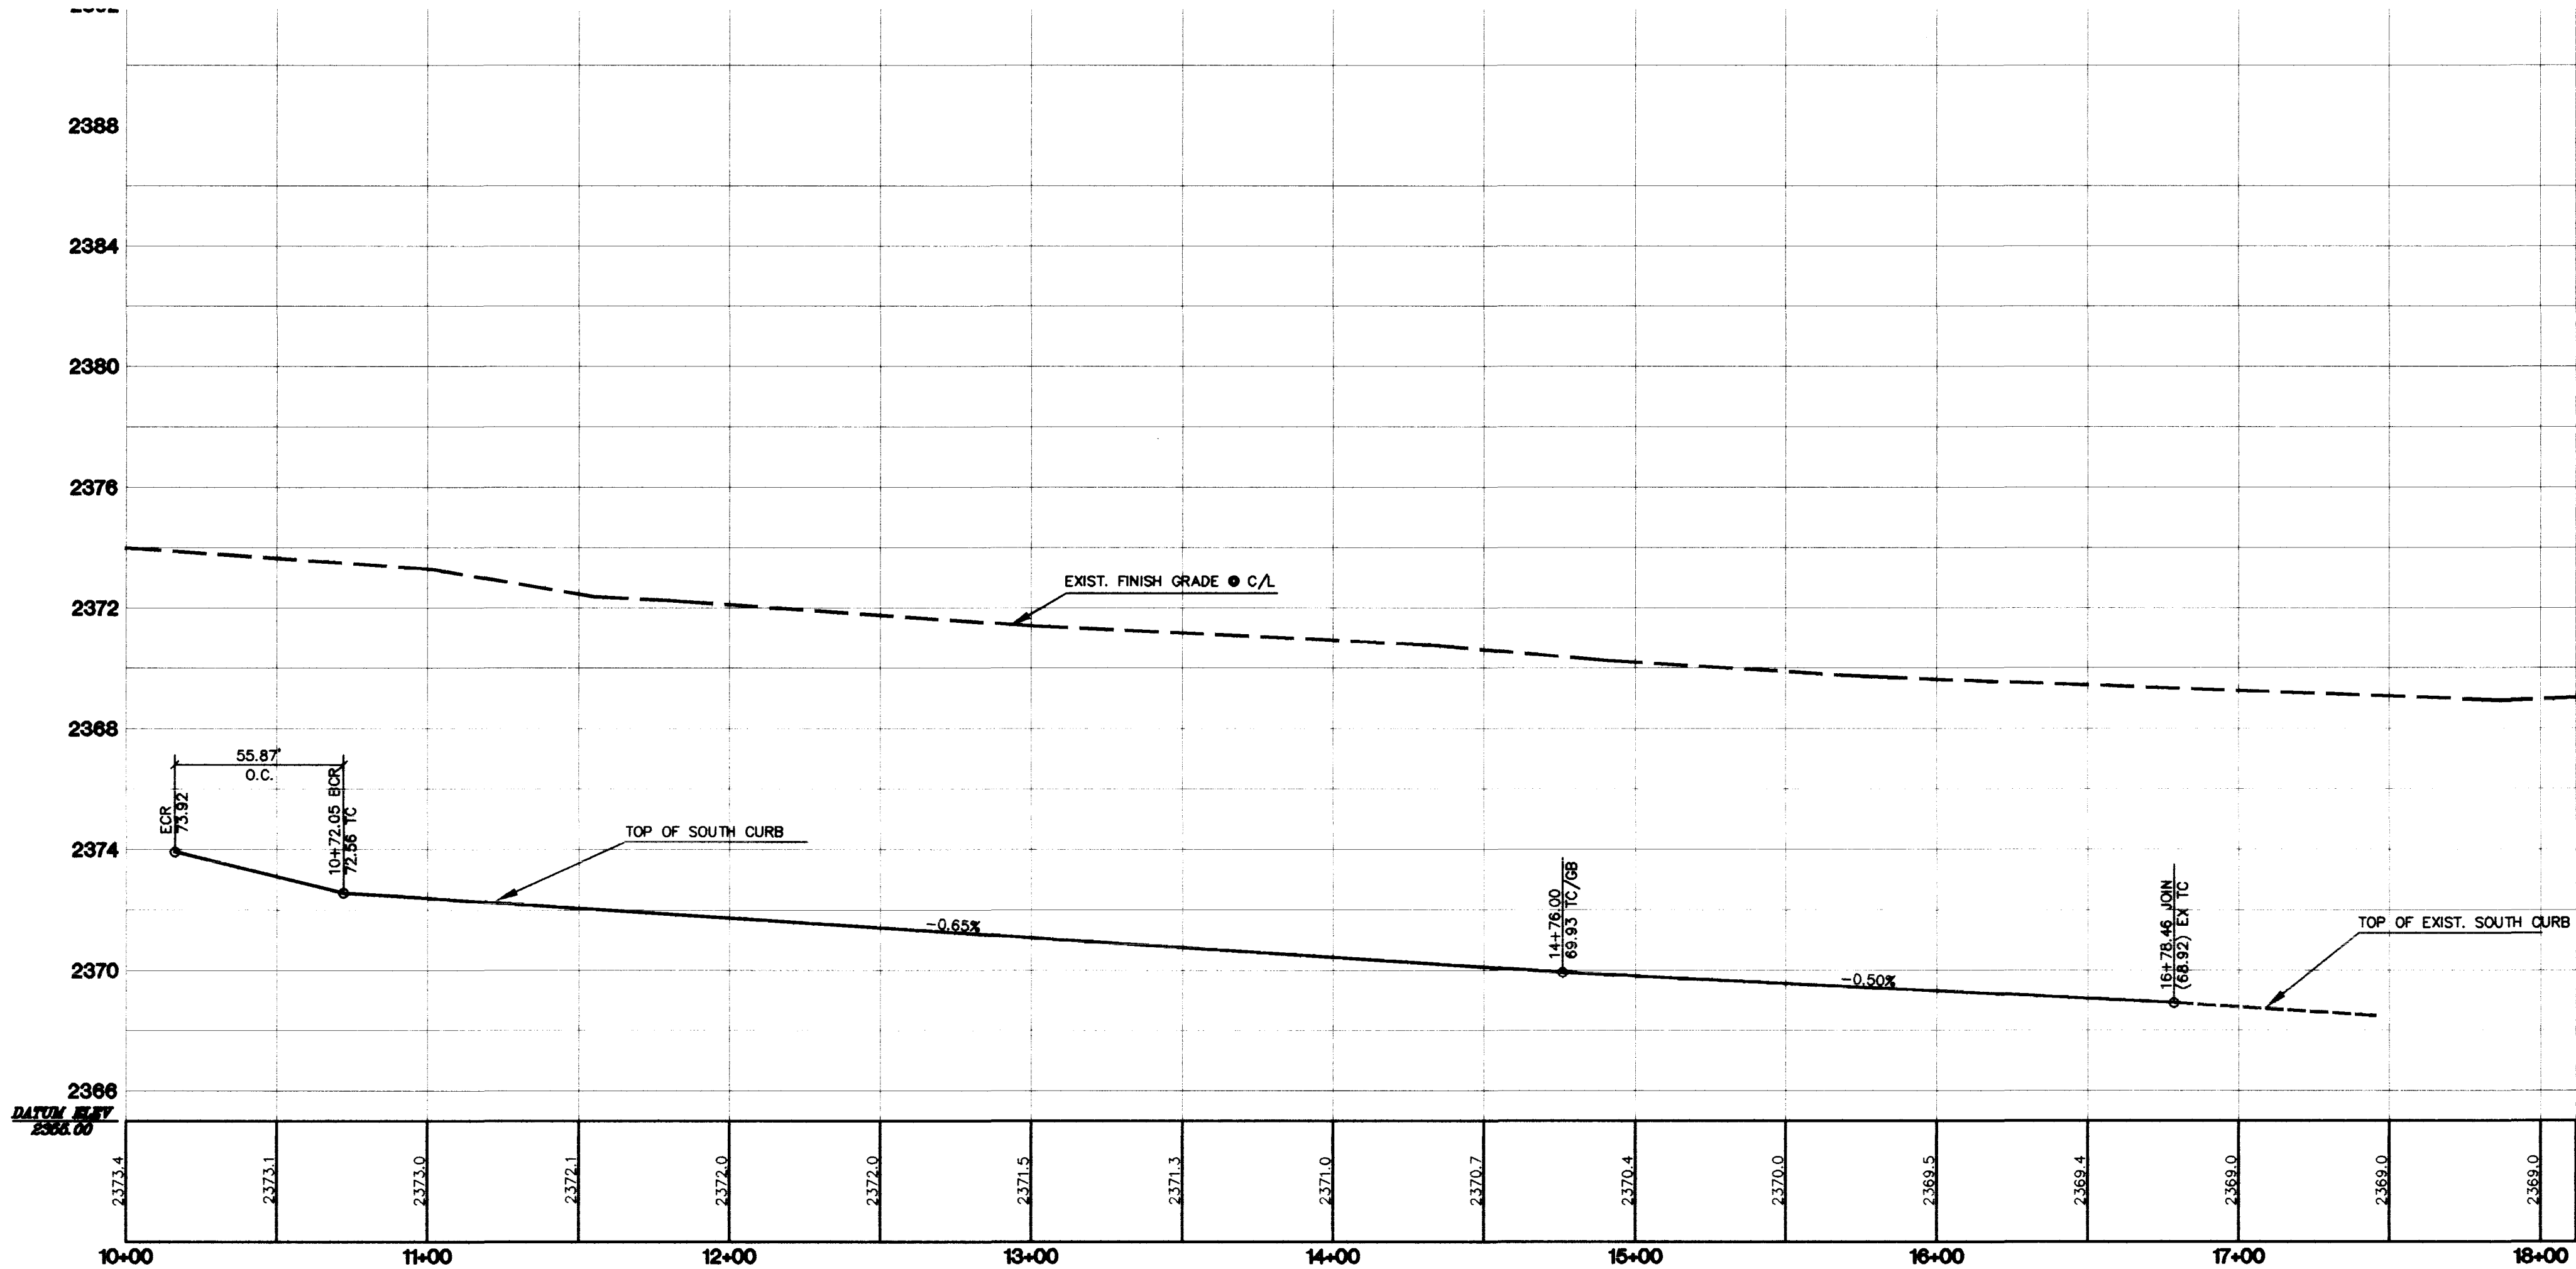

LONE MOUNTAIN ROAD STREET SECTION
NO SCALE

Call before you
OVERHEAD
1-702-583-6111

Call before you
Dig
1-800-227-2600

CLARK COUNTY
DEPARTMENT OF PUBLIC WORKS

Acceptance of plans for filing

By _____
Acceptance of these plans for
filing shall not be construed
to be a permit for or an approval
of any violation of any of the
provisions of the state or county
laws and/or specifications. Clark
County shall be held free from
damages which may result from the
construction of the improvements
from the engineering design
depicted herein.

NOTE: Power poles and/or other
existing facilities not in proper
location based on proposed improve-
ments shown hereon will be re-
located at no expense to Clark
County.

SEAL
PROFESSIONAL ENGINEER-STATE OF NEVADA
JAMES A. THOMAS
CIVIL
No. 9705
9.22.77

W.O. NO. 5557-1

BY HLA

DATE APRIL, 1999

SCALE HORIZ. 1"=40'
VERT. 1"=4'

SHEET 8 OF 15 SHEETS

107Y-4395-2

PROJECT NUMBER:
 PROJECT NAME:
 DATE: 10/15/2010
 SHEET NUMBER: 101 OF 102 (SEE SHEET 102 FOR CONTINUATION)

LONE MOUNTAIN ROAD (PUBLIC)




EXISTING ROAD DATA

1	2	3	4	5	6	7	8	9	10
1	2	3	4	5	6	7	8	9	10

CHAINED ROAD



LOCATOR MAP

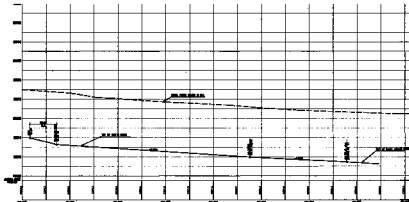

OVERHEAD
 1000000
 1000000

APPROVED FOR THE
 PROJECT NUMBER:
 PROJECT NAME:
 DATE: 10/15/2010
 SHEET NUMBER: 101 OF 102 (SEE SHEET 102 FOR CONTINUATION)

LOVE MOUNTAIN-CORPORATE
 OLIVE COUNTY, MISSISSIPPI
 PROJECT NUMBER: 101 OF 102 (SEE SHEET 102 FOR CONTINUATION)
 PROJECT NAME: LOVE MOUNTAIN-CORPORATE
 DATE: 10/15/2010
 SHEET NUMBER: 101 OF 102 (SEE SHEET 102 FOR CONTINUATION)

STREET PLAN AND PROFILE
 LOVE MOUNTAIN ROAD
 SCALE: 1"=100'

APPROVED FOR THE
 PROJECT NUMBER:
 PROJECT NAME:
 DATE: 10/15/2010
 SHEET NUMBER: 101 OF 102 (SEE SHEET 102 FOR CONTINUATION)