



CIMARRON ROAD
SEE SHEET 9

(PUBLIC)



D COACH AVENUE

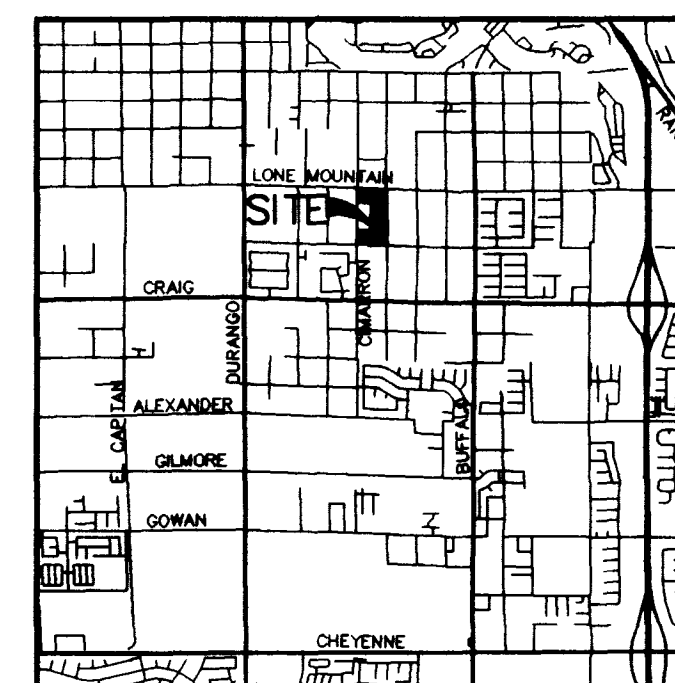

LOCATION MAP

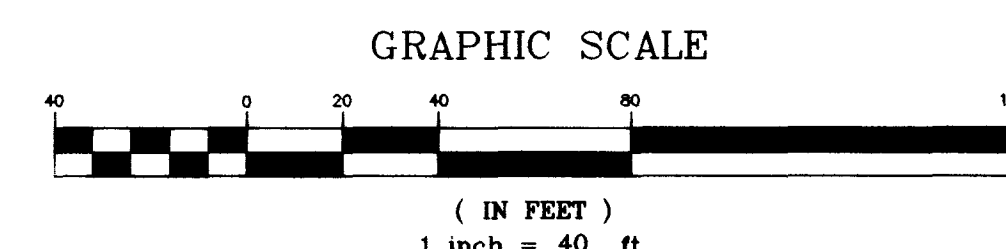

CURVE TABLE				
NO.	RADIUS	DELTA	LENGTH	TANGENT
C3	25.00'	88°52'27"	38.78'	24.51'

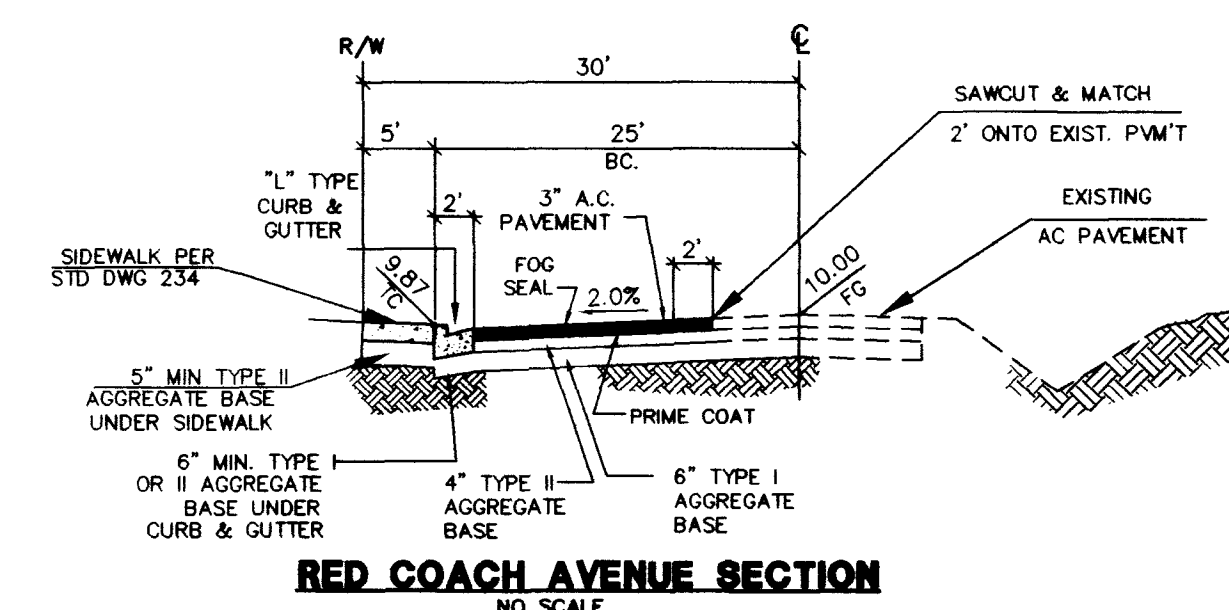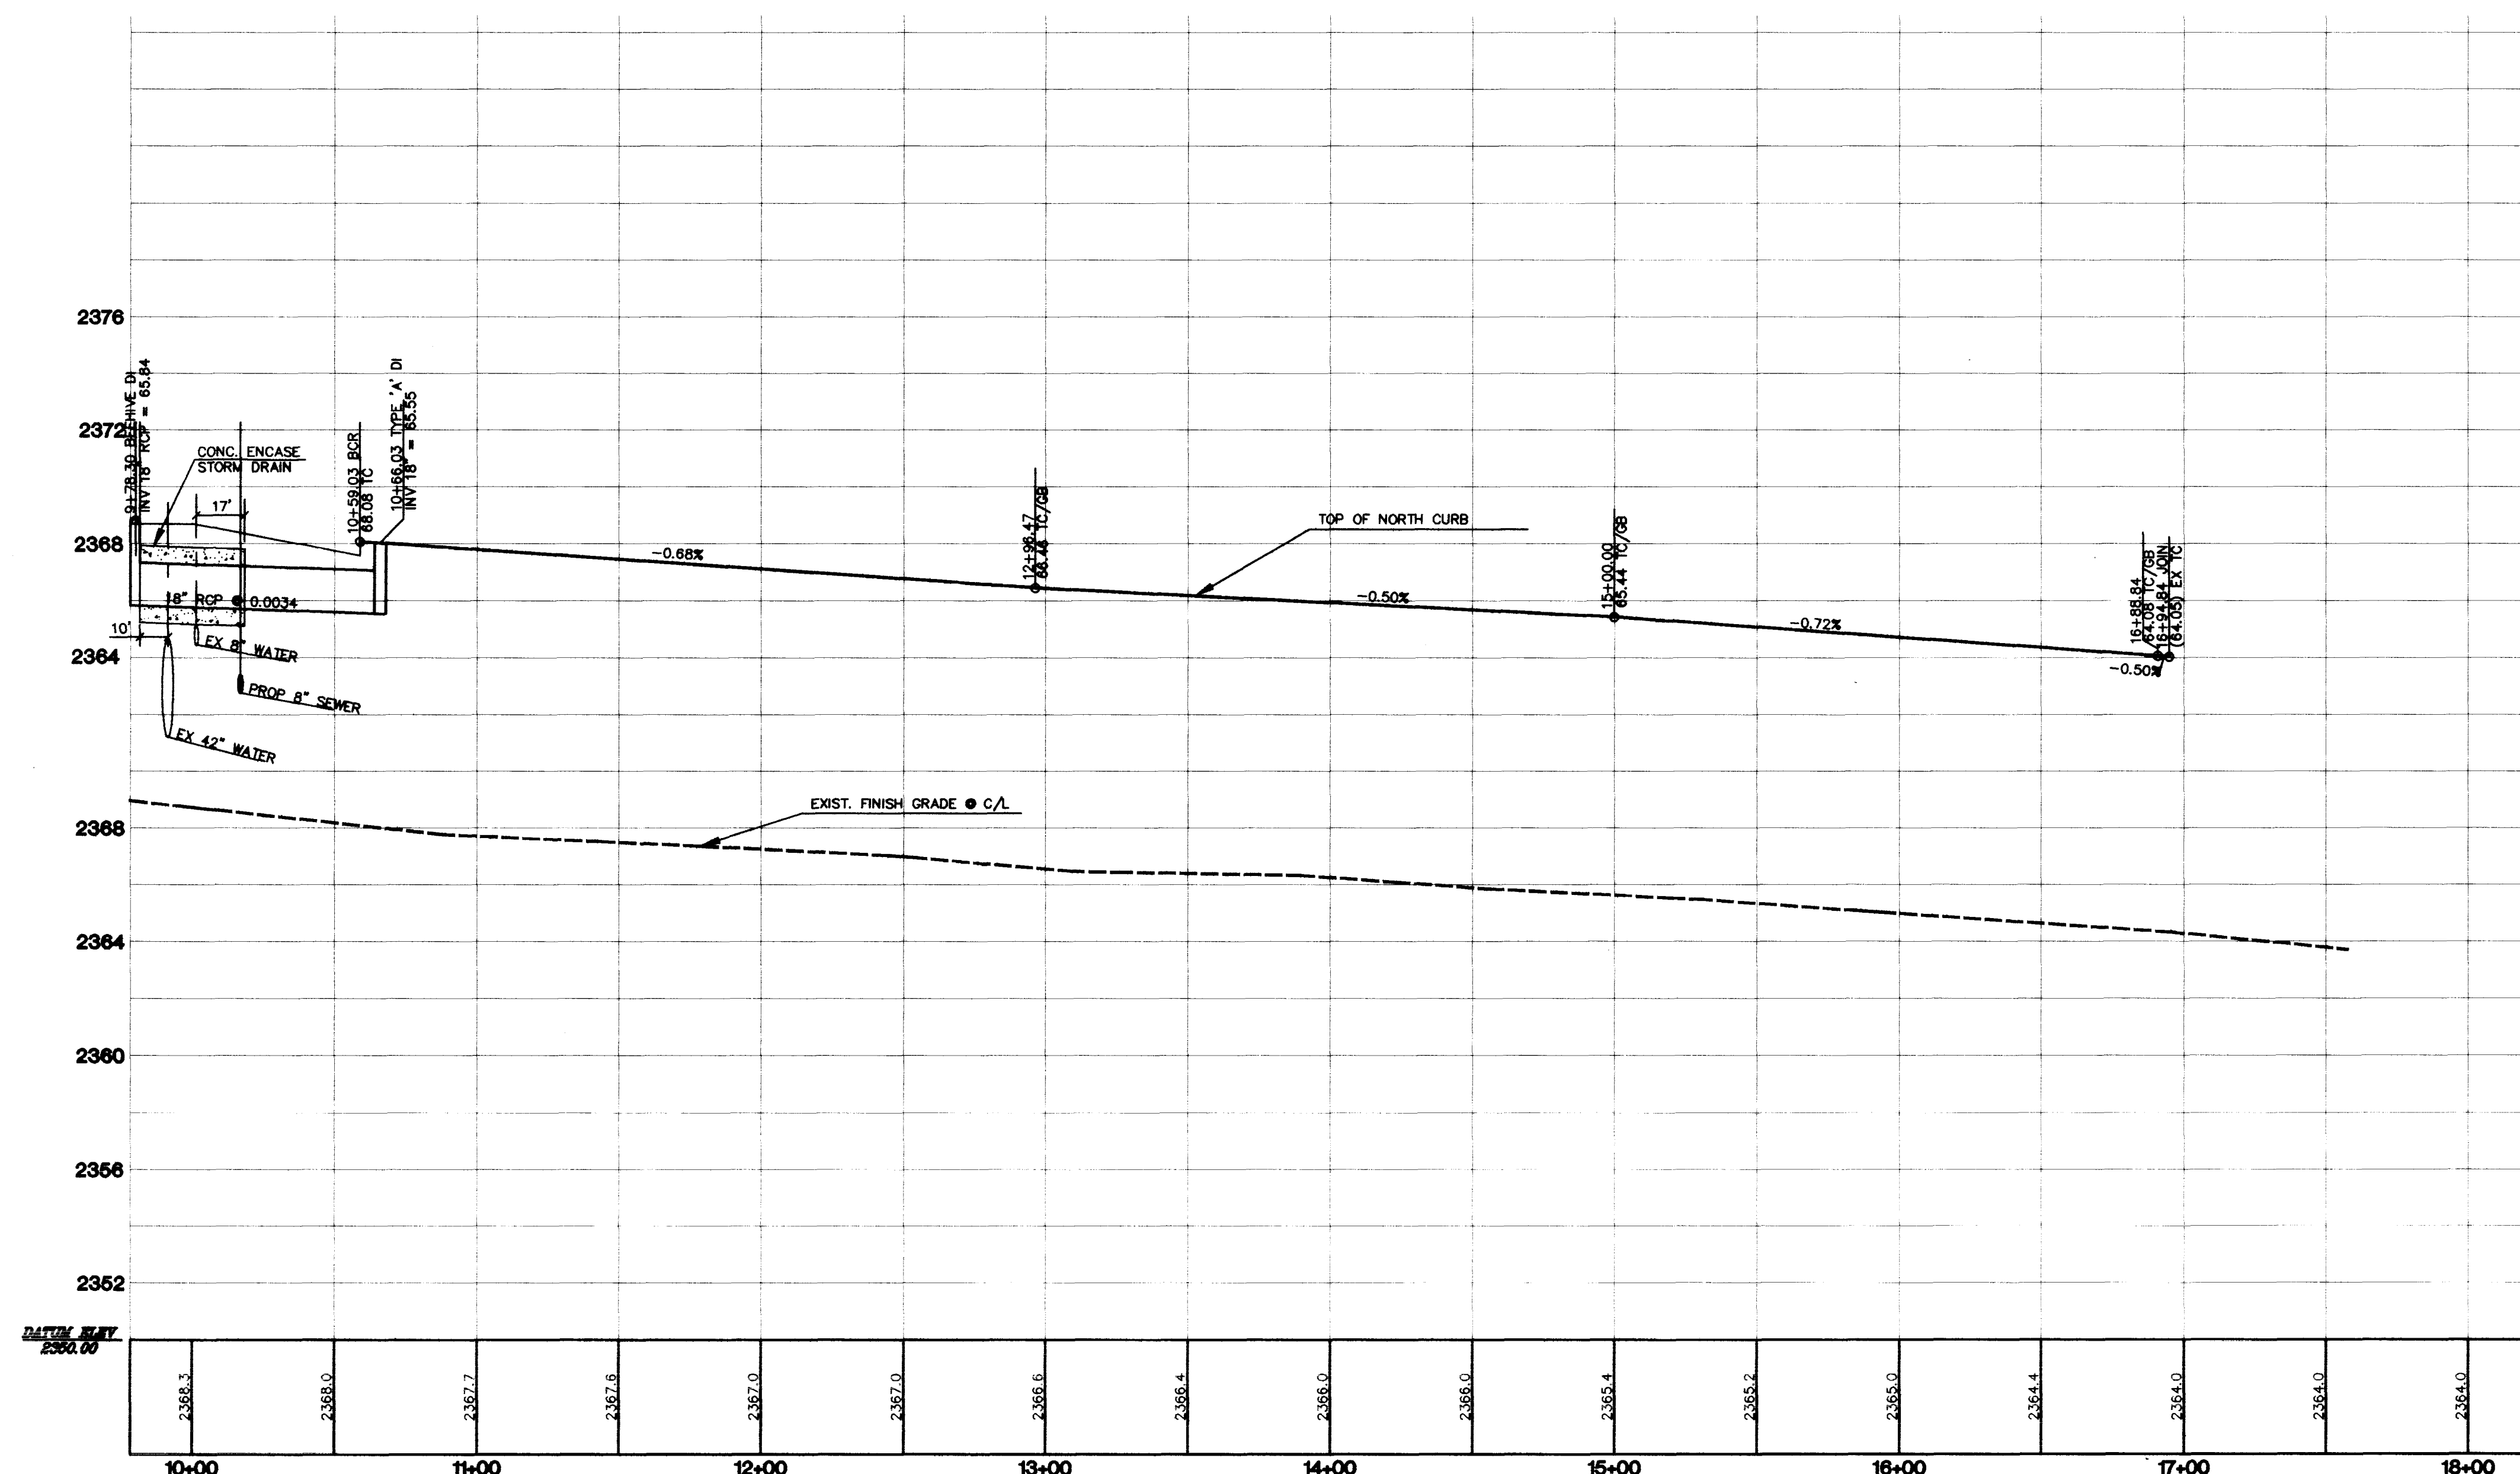

Avoid overhead power line contact

Avoid cutting underground

Call
before you
OVERHEAD
1-702-593-6111

Call
before you
Dig
1-800-227-2600

CLARK COUNTY
DEPARTMENT OF PUBLIC WORKS

Acceptance of plans for filing

2.

By _____
Acceptance of these plans for
filing shall not be construed
to be a permit for or an approval
of any violation of any of the
provisions of the state or county
laws and/or specifications. Clark
County shall be held free from
damages which may result from the
construction of the improvements
from the engineering design
depicted herein.

NOTE: Power poles and/or other existing facilities not in proper location based on proposed improvements shown hereon will be re-located at no expense to Clark County.

LONE MOUNTAIN/CIMARRON,LLC

CLARK COUNTY, NEVADA

vtn nevada

CONSULTING ENGINEERS • PLANNERS • LAND SURVEYORS

AS VEGAS, NEVADA 89146-5148 PHONE (702) 873-7550 FAX (702) 362-2597
2727 SOUTH RAINBOW BOULEVARD

**STREET PLAN AND PROFILE
RED COACH AVENUE**

EAGLE RIDGE II

300

PROJECT

SEA

PROFESSIONAL ENGINEER-STATE OF NEVADA
JAMES A. THOMAS
CIVIL
No. 9705
8-22-99

W.O. NO. **5557-1**

BY HLA

DATE **APRIL 1999**

SCALE HORIZ. 1"=40'

SHEET


9 OF 15 SHEET

TRAIL AVENUE
 INTERSECTION
 PLATT AVENUE
 UNIVERSITY AVENUE
 UNIVERSITY AVENUE
 UNIVERSITY AVENUE


(PUBLIC)
 RED COACH AVENUE



CROSS TABLE	
1	2
3	4
5	6
99	100

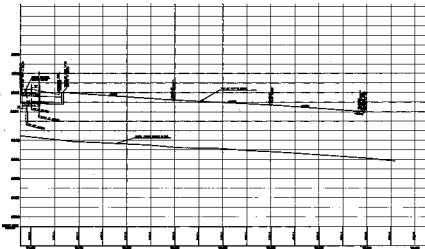

LOCATION MAP

 

OVERHEAD
 10-10-10

PROJECT NO. 10-10-10
 DATE 10-10-10
 DRAWN BY 10-10-10
 CHECKED BY 10-10-10
 APPROVED BY 10-10-10

LANE MARKING/PAVEMENT
 CLARK COUNTY, MISSOURI
 VDOT

STREET PLAN AND PROFILE
 RED COACH AVENUE
 EAGLE RIDGE II

