


PROJECT DATUM: NAVD88




CLARK COUNTY BENCHMARK NUMBER 37 1LV003W4
NAVD88 ELEVATION: 714.730 METERS (2344.91 FEET)

CCBM 1LV003W4, CITY OF LAS VEGAS PIN AND PLATE IN ELECTRIC BASE,
ON SOUTH SIDE OF CRAIG., 250 FT. EAST OF BUFFALO DRIVE


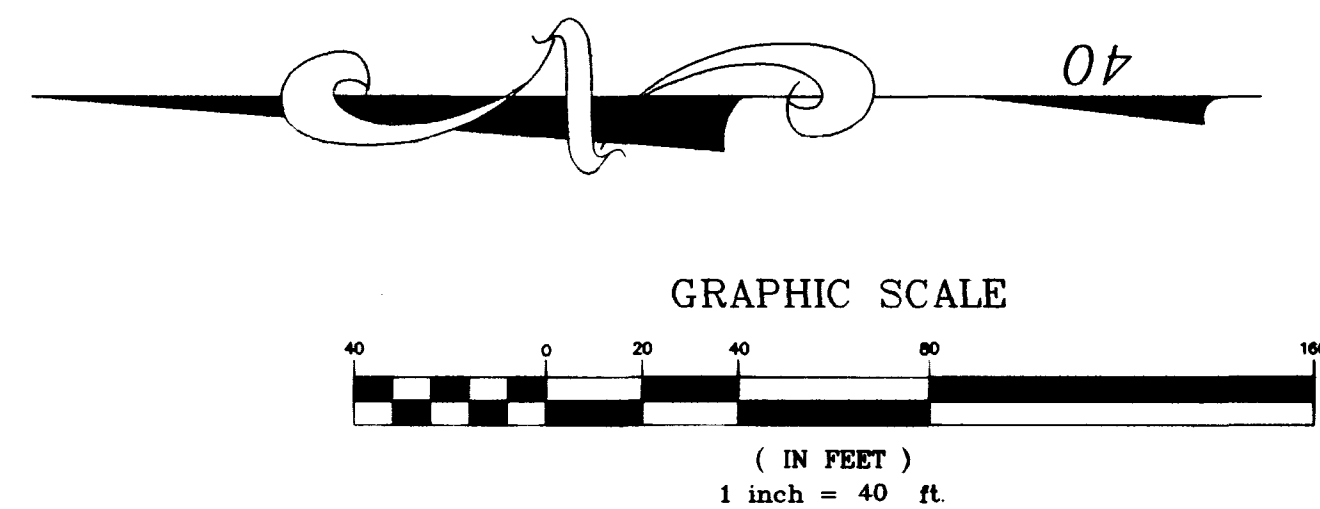


NO.	"A"	"B"	CASE
1	9.5'	4.5'	I
2	9.5'	4.5'	I
3	4.5'	9.5'	I

**LONE MOUNTAIN ROAD
SEE SHEET 8**

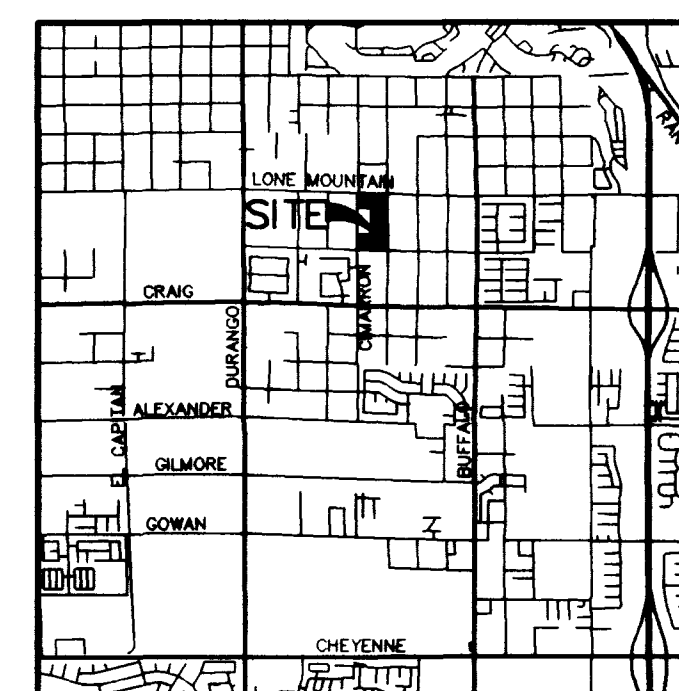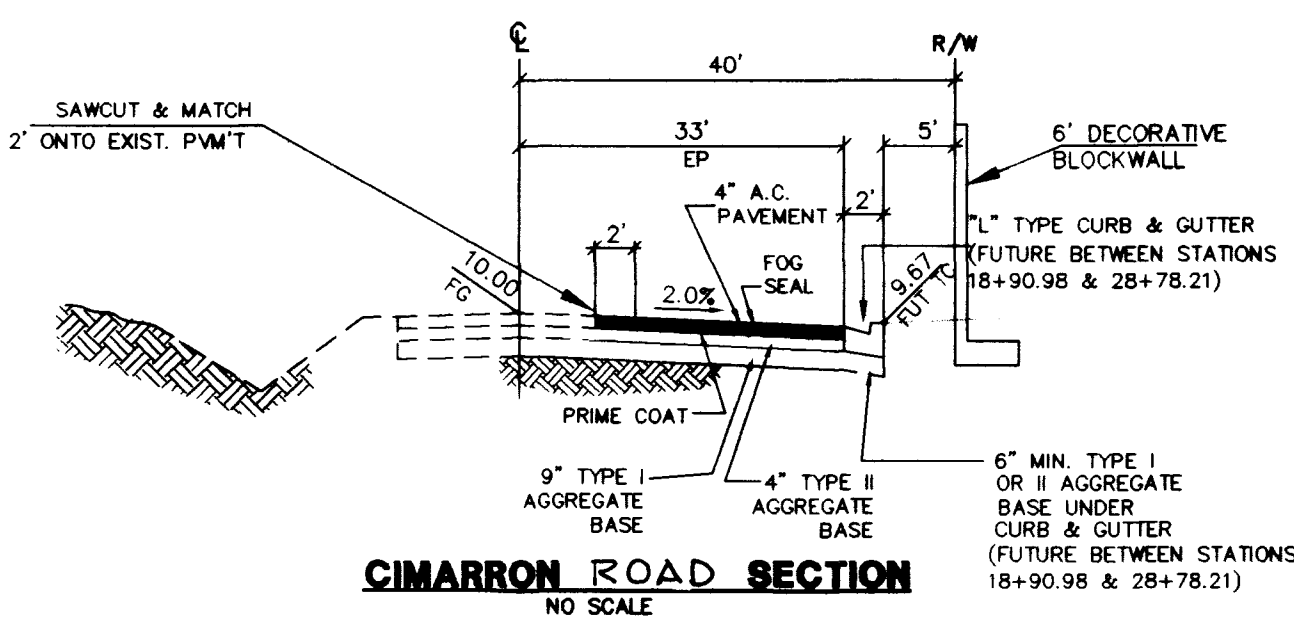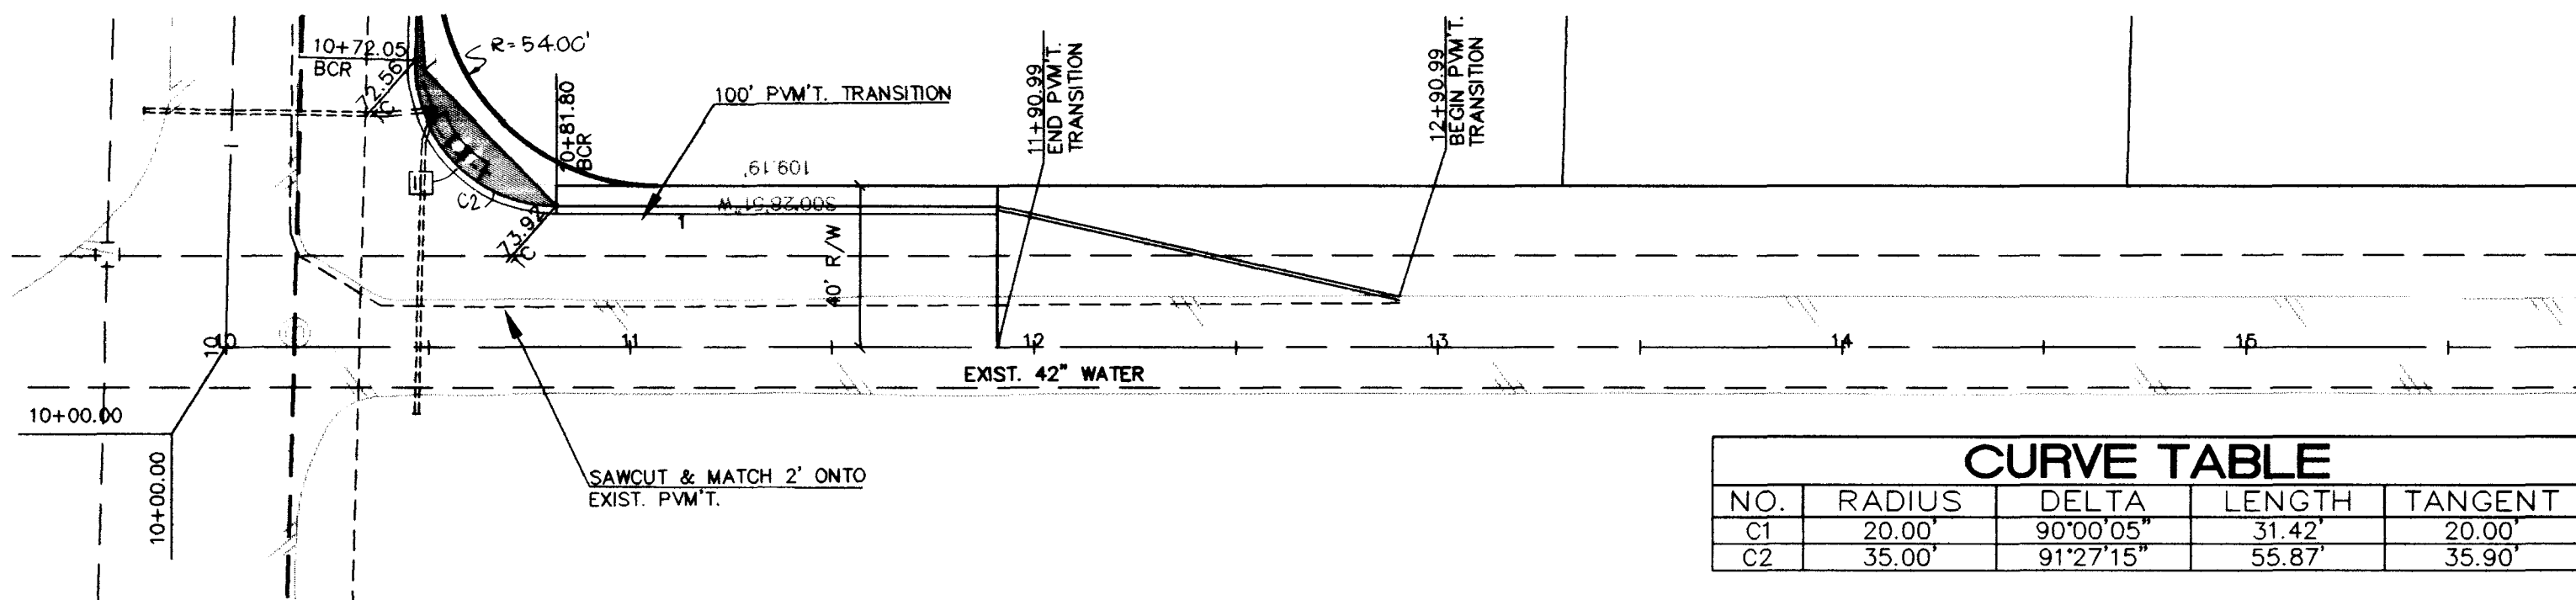

LOCATION MAP
(PRIVATE)
SHERMAN OAKS AVENUE
SEE SHEET 12

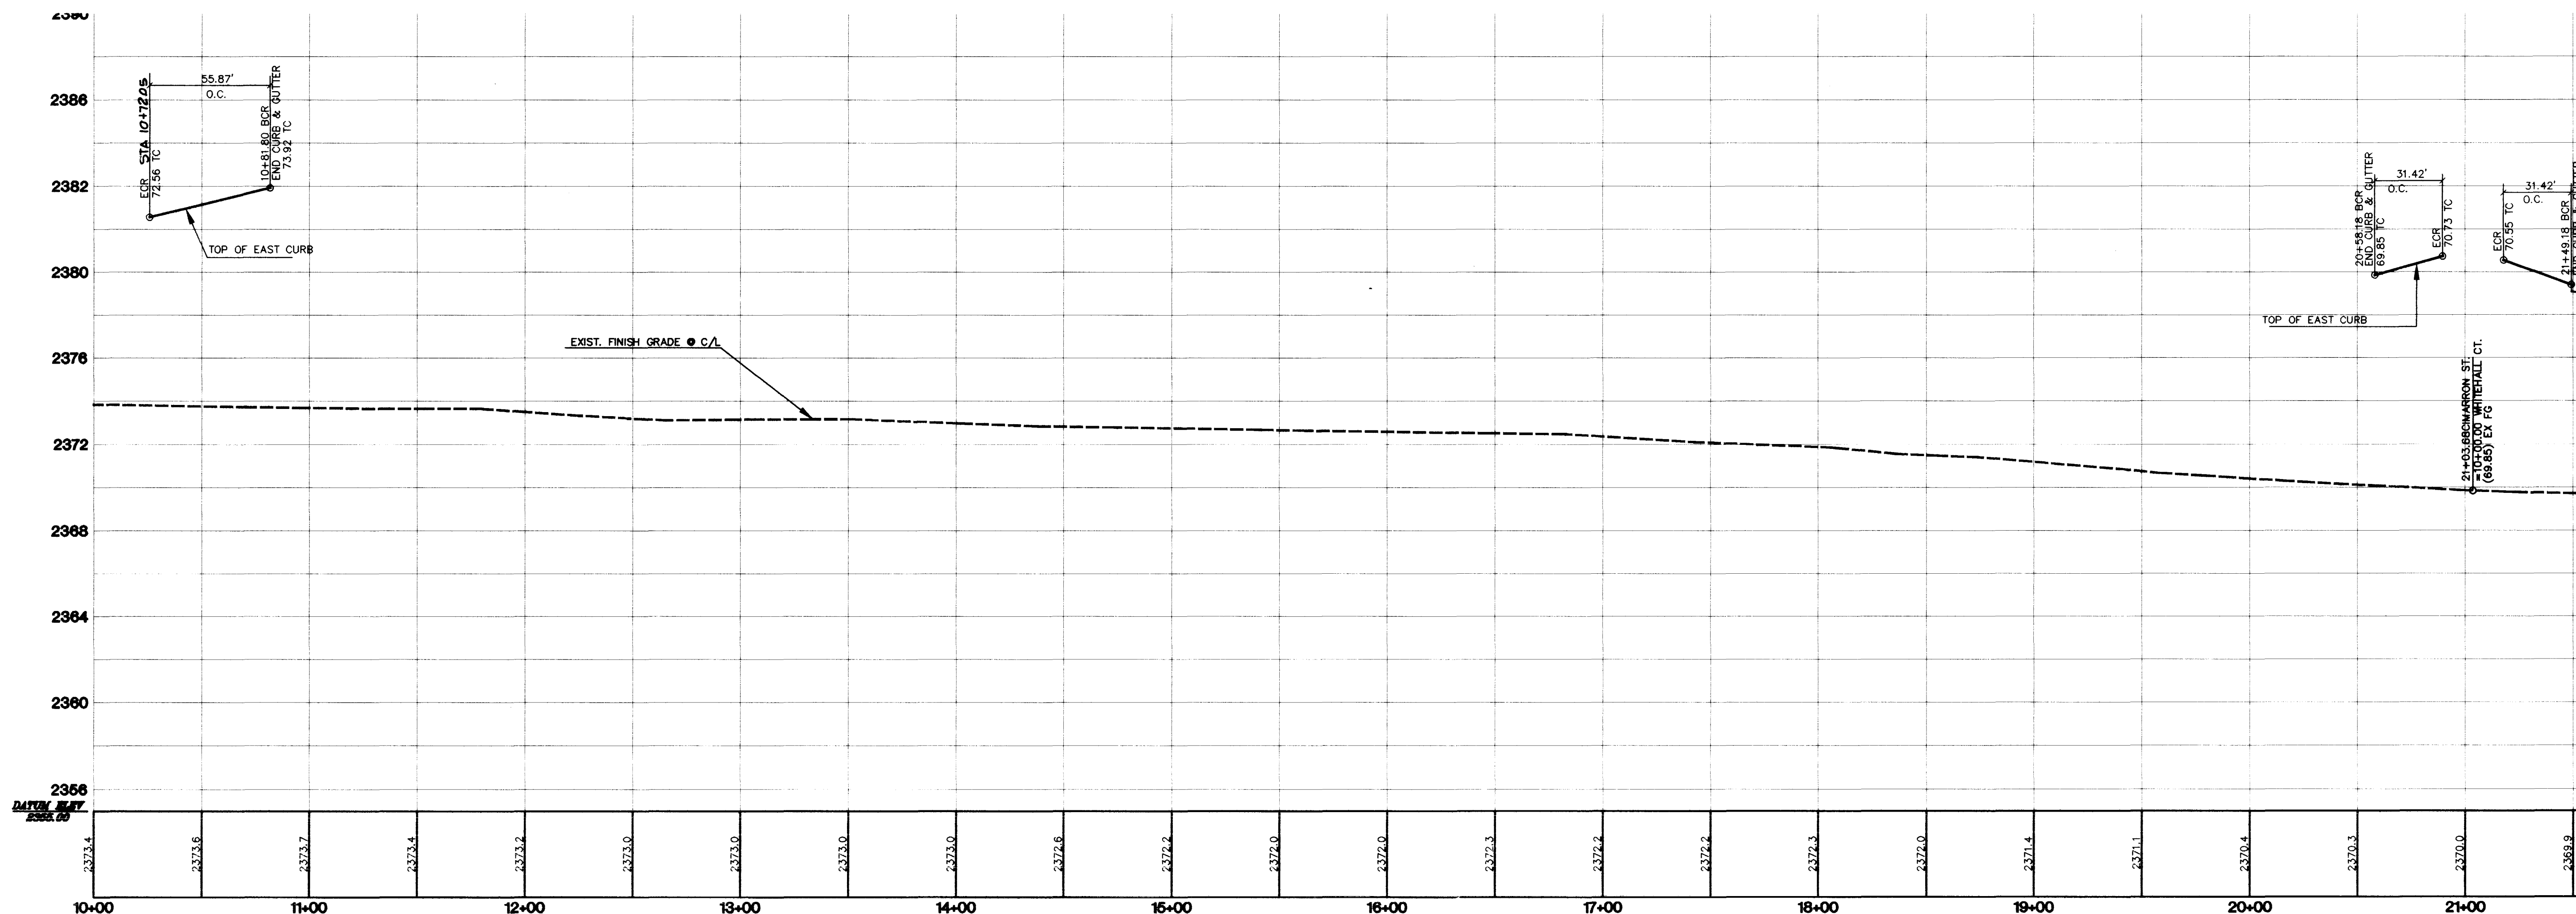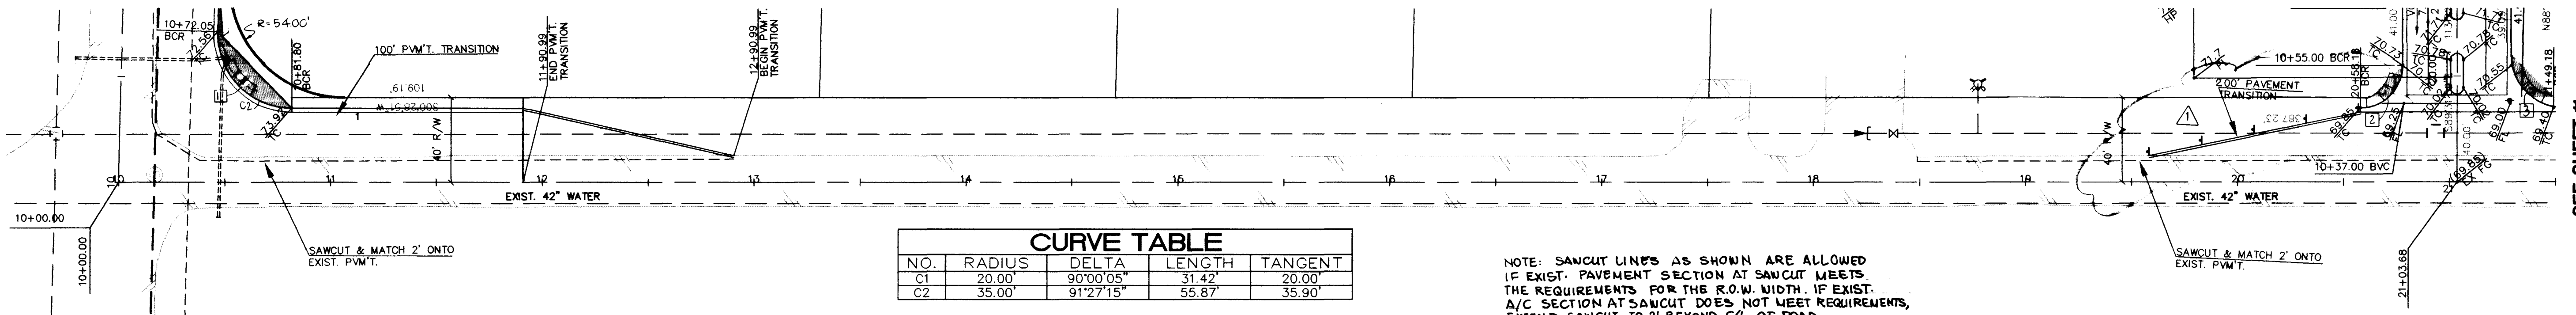

SEE SHEET 10

Avoid overhead power
line contact

Call
before you
OVERHEAD
1-702-593-6111

Call
before you
Dig
1-800-227-2600

CLARK COUNTY
DEPARTMENT OF PUBLIC WORKS

Acceptance of plans for final

By _____
Acceptance of these plans for
filing shall not be construed
to be a permit for or an approval
of any violation of any of the
provisions of the state or county
laws and/or specifications. Clark
County shall be held free from
damages which may result from the
construction of the improvements
from the engineering design
depicted herein.

NOTE: Power poles and/or other existing facilities not in proper location based on proposed improvements shown hereon will be re-located at no expense to Clark County.

—

STREET PLAN AND PROFILE
CIMARRON ROAD

EAGLE RIDGE II

LONE MOUNTAIN/CIMARRON,LLC

CLARK COUNTY, NEVADA



CONSULTING ENGINEERS • PLANNERS • LAND SURVEYORS

LAS VEGAS, NEVADA 89146-5148 PHONE (702) 873-7550 FAX (702) 362-2597
2727 SOUTH RAINBOW BOULEVARD

9

W.O. NO. **5557-1**

BY HLA

DATE **APRIL 1999**


SCALE	HORIZ.	1"=40'
	VERT.	1"=4'

SHEET

10 OF 15 SHEETS

1074-4395-2

STREET NAME
SECTION
SECTION
SECTION

 


NO. BARE DATA

1	2	3	4	5	6	7	8	9	10
1	2	3	4	5	6	7	8	9	10

LOW ELEVATION POINT
 SEE SHEET 1

(PUBLIC)
CIMARRON ROAD

LOCKER LANE
 SEE SHEET 1

 


GRADE TABLE

1	2	3	4	5	6	7	8	9	10
1	2	3	4	5	6	7	8	9	10

SEE SHEET 1 FOR
 GRADE DATA

SEE SHEET 1

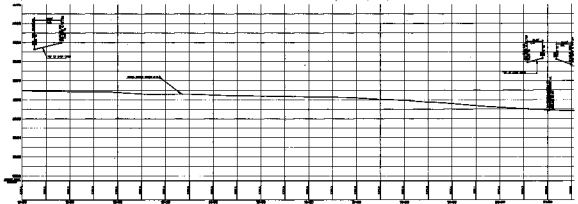

OVERHEAD
 100' 0" 100' 0"

NOTES

1. SEE SHEET 1 FOR GRADE DATA
2. SEE SHEET 1 FOR GRADE DATA
STATE OF NEW YORK
DEPARTMENT OF TRANSPORTATION
NEW YORK STATE ENGINEERING SOCIETY
NEW YORK STATE SOCIETY OF PROFESSIONAL ENGINEERS
NEW YORK STATE SOCIETY OF PROFESSIONAL ARCHITECTS
NEW YORK STATE SOCIETY OF PROFESSIONAL LAND SURVEYORS
NEW YORK STATE SOCIETY OF PROFESSIONAL CIVIL ENGINEERS
NEW YORK STATE SOCIETY OF PROFESSIONAL MECHANICAL ENGINEERS
NEW YORK STATE SOCIETY OF PROFESSIONAL ELECTRICAL ENGINEERS
NEW YORK STATE SOCIETY OF PROFESSIONAL CHEMICAL ENGINEERS
NEW YORK STATE SOCIETY OF PROFESSIONAL METALLURGICAL ENGINEERS
NEW YORK STATE SOCIETY OF PROFESSIONAL AERONAUTICAL ENGINEERS
NEW YORK STATE SOCIETY OF PROFESSIONAL NUCLEAR ENGINEERS
NEW YORK STATE SOCIETY OF PROFESSIONAL INDUSTRIAL ENGINEERS
NEW YORK STATE SOCIETY OF PROFESSIONAL MINING ENGINEERS
NEW YORK STATE SOCIETY OF PROFESSIONAL MARINE ENGINEERS
NEW YORK STATE SOCIETY OF PROFESSIONAL AGRICULTURAL ENGINEERS
NEW YORK STATE SOCIETY OF PROFESSIONAL FORESTRY ENGINEERS
NEW YORK STATE SOCIETY OF PROFESSIONAL FISH AND WILDLIFE ENGINEERS
NEW YORK STATE SOCIETY OF PROFESSIONAL ENVIRONMENTAL ENGINEERS
NEW YORK STATE SOCIETY OF PROFESSIONAL SAFETY ENGINEERS
NEW YORK STATE SOCIETY OF PROFESSIONAL QUALITY ENGINEERS

STREET PLAN AND PROFILE
CIMARRON ROAD
SINGLE PROFILE II

NEW YORK STATE ENGINEERING SOCIETY
NEW YORK STATE SOCIETY OF PROFESSIONAL ENGINEERS
NEW YORK STATE SOCIETY OF PROFESSIONAL ARCHITECTS
NEW YORK STATE SOCIETY OF PROFESSIONAL LAND SURVEYORS
NEW YORK STATE SOCIETY OF PROFESSIONAL CIVIL ENGINEERS
NEW YORK STATE SOCIETY OF PROFESSIONAL MECHANICAL ENGINEERS
NEW YORK STATE SOCIETY OF PROFESSIONAL ELECTRICAL ENGINEERS
NEW YORK STATE SOCIETY OF PROFESSIONAL CHEMICAL ENGINEERS
NEW YORK STATE SOCIETY OF PROFESSIONAL METALLURGICAL ENGINEERS
NEW YORK STATE SOCIETY OF PROFESSIONAL AERONAUTICAL ENGINEERS
NEW YORK STATE SOCIETY OF PROFESSIONAL NUCLEAR ENGINEERS
NEW YORK STATE SOCIETY OF PROFESSIONAL INDUSTRIAL ENGINEERS
NEW YORK STATE SOCIETY OF PROFESSIONAL MINING ENGINEERS
NEW YORK STATE SOCIETY OF PROFESSIONAL MARINE ENGINEERS
NEW YORK STATE SOCIETY OF PROFESSIONAL AGRICULTURAL ENGINEERS
NEW YORK STATE SOCIETY OF PROFESSIONAL FORESTRY ENGINEERS
NEW YORK STATE SOCIETY OF PROFESSIONAL FISH AND WILDLIFE ENGINEERS
NEW YORK STATE SOCIETY OF PROFESSIONAL ENVIRONMENTAL ENGINEERS
NEW YORK STATE SOCIETY OF PROFESSIONAL SAFETY ENGINEERS
NEW YORK STATE SOCIETY OF PROFESSIONAL QUALITY ENGINEERS