
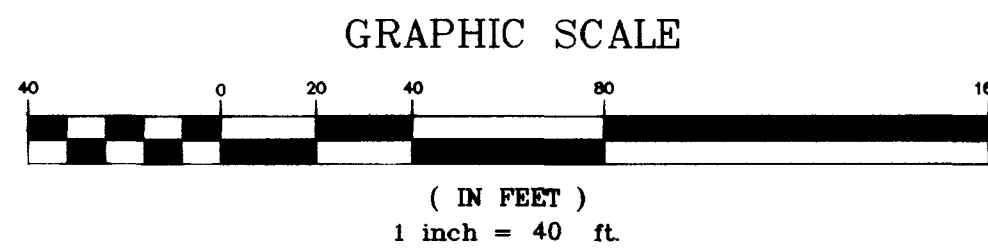




PROJECT BENCHMARK

PROJECT DATUM: NAVD88
CLARK COUNTY BENCHMARK NUMBER 37 1LV003W4
NAVD88 ELEVATION: 714.730 METERS (2344.91 FEET)
CCBM 1LV003W4, CITY OF LAS VEGAS PIN AND PLATE IN ELECTRIC BASE,
ON SOUTH SIDE OF CRAIG, 250 FT. EAST OF BUFFALO DRIVE


(PRIVATE)
LAUREL CANYON STREET

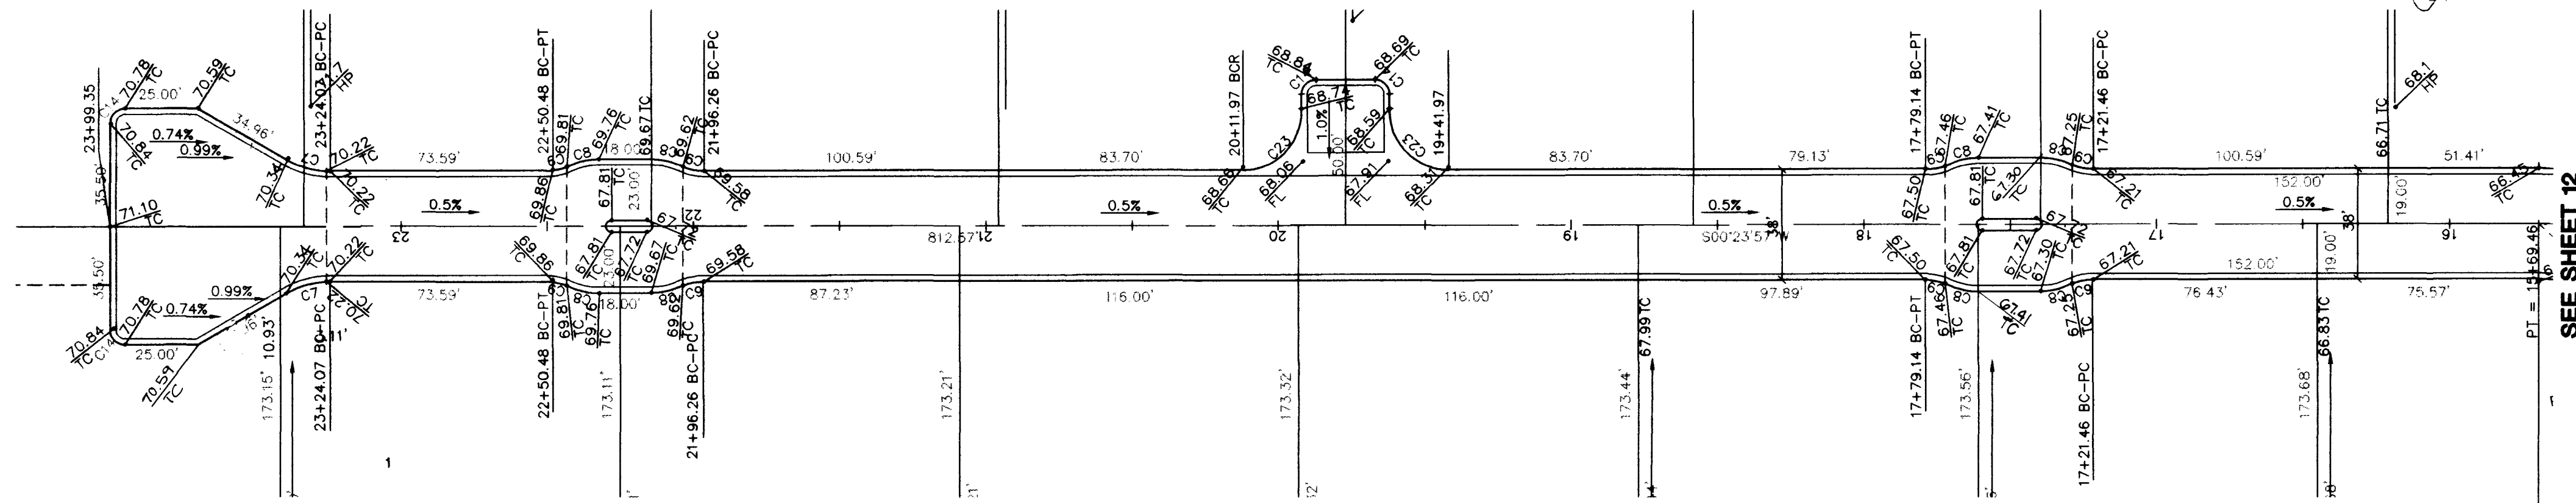



NO.	RADIUS	DELTA	LENGTH	TANGENT
C3	25.00'	88°52'27"	38.78'	24.51'
C7	30.00'	30°00'00"	15.71'	8.04'
C8	23.50'	24°54'33"	10.22'	5.19'
C9	19.50'	24°54'33"	8.48'	4.31'
C14	5.00'	90°00'00"	7.85'	5.00'
C23	20.00'	90°00'00"	31.42'	20.00'

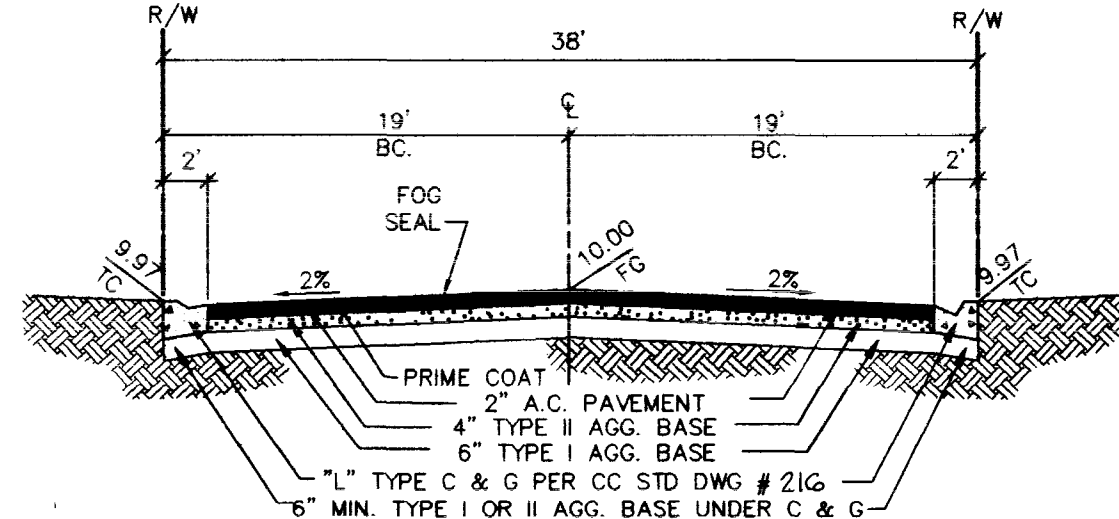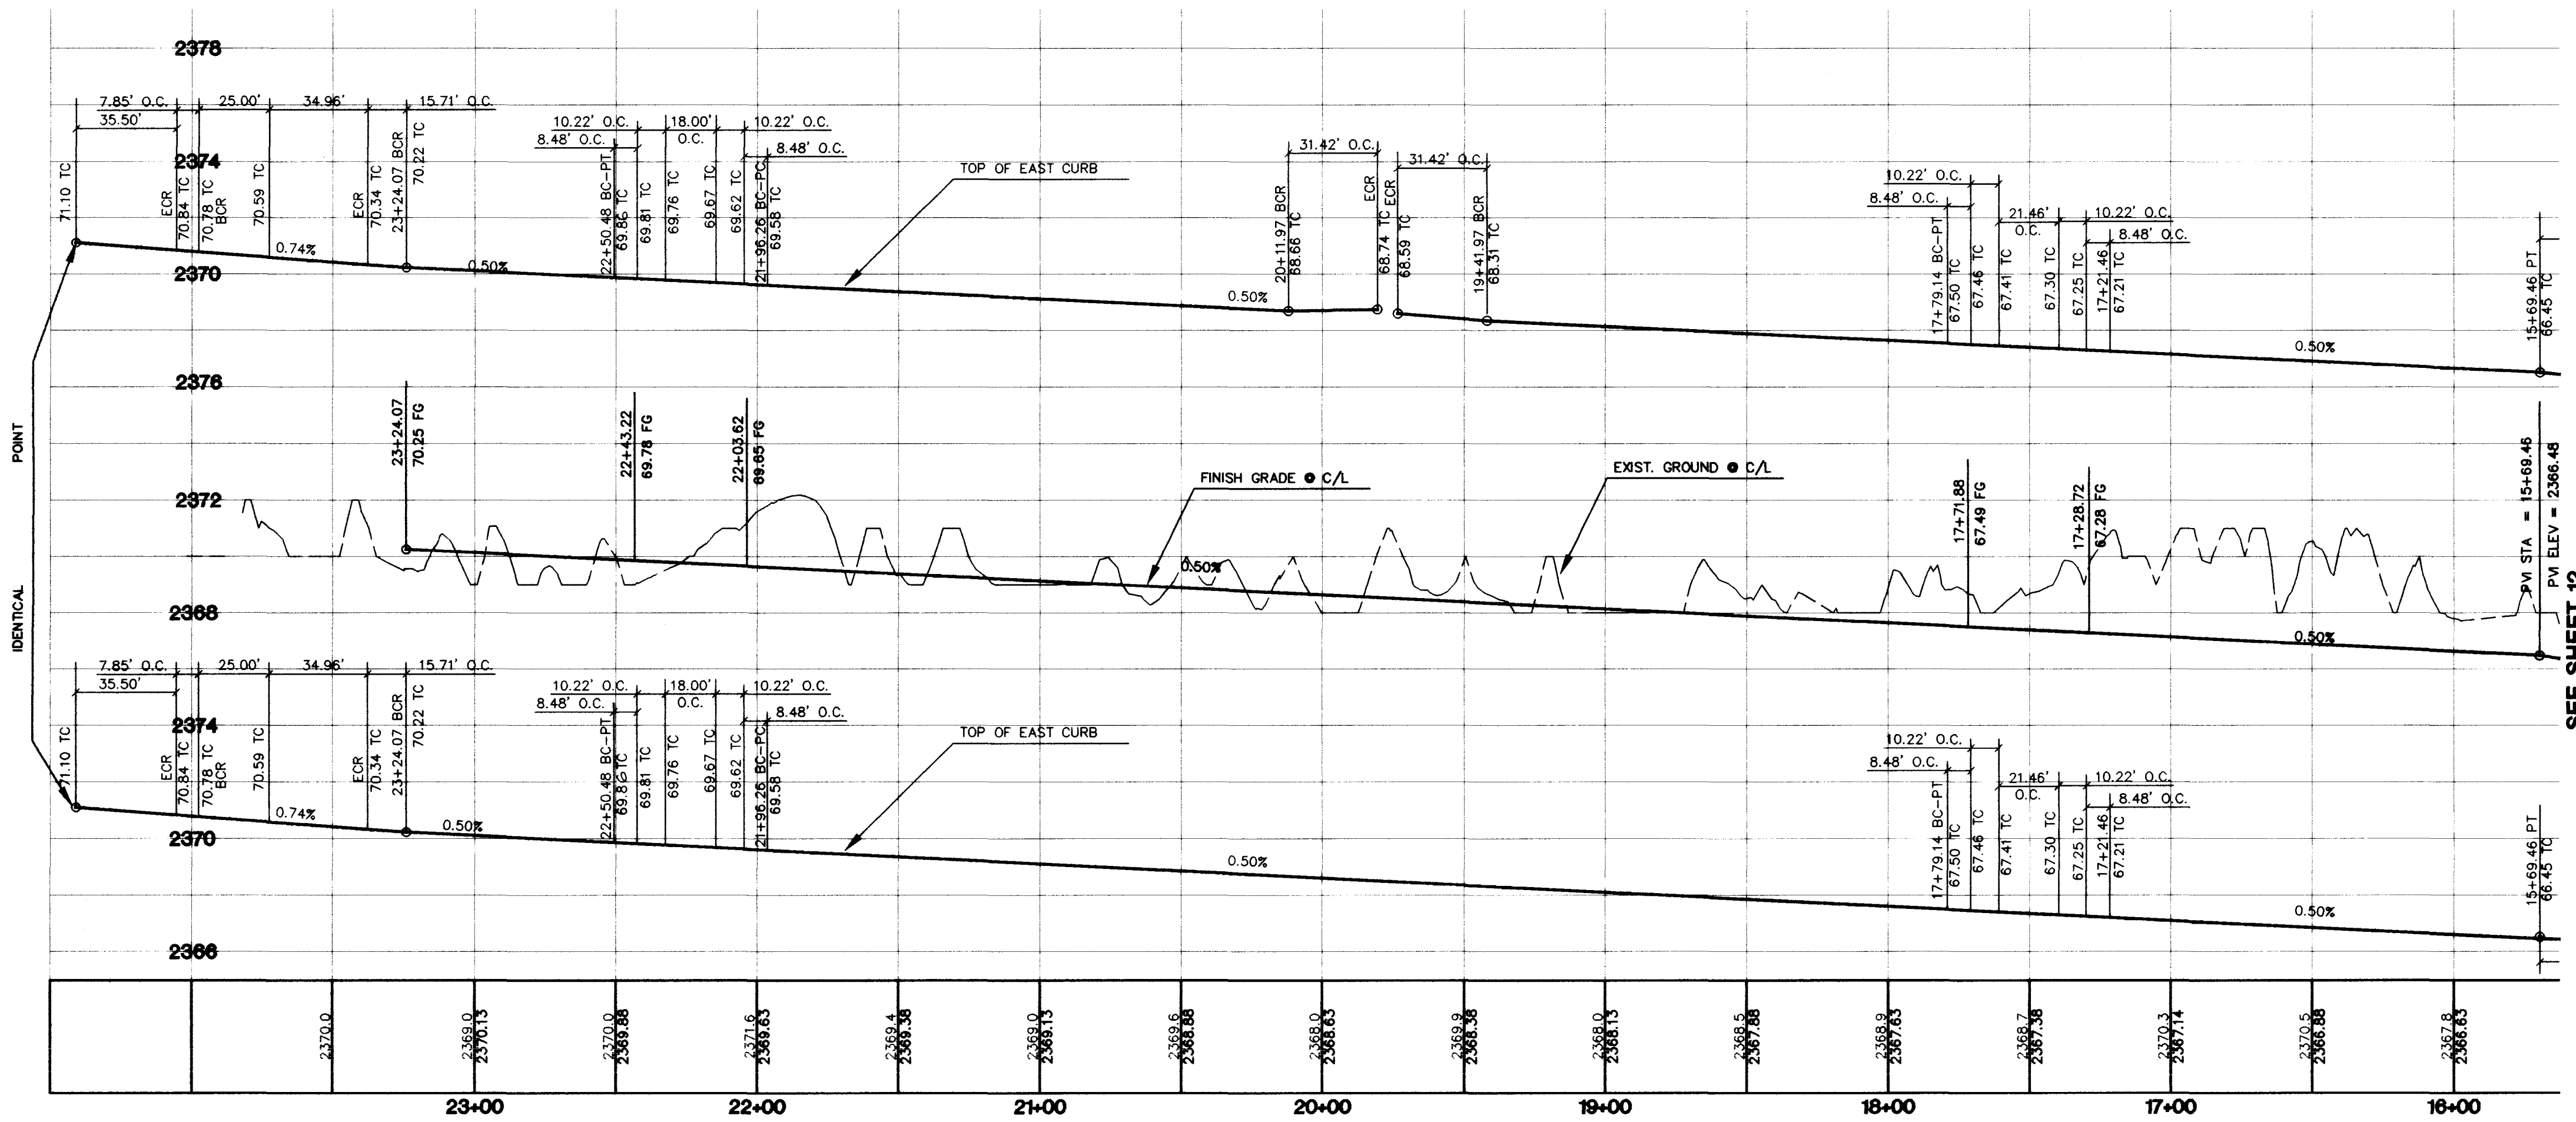

TYPICAL 38' PRIVATE STREET SECTION
NO SCALE
PER CC STD. DWG # 102

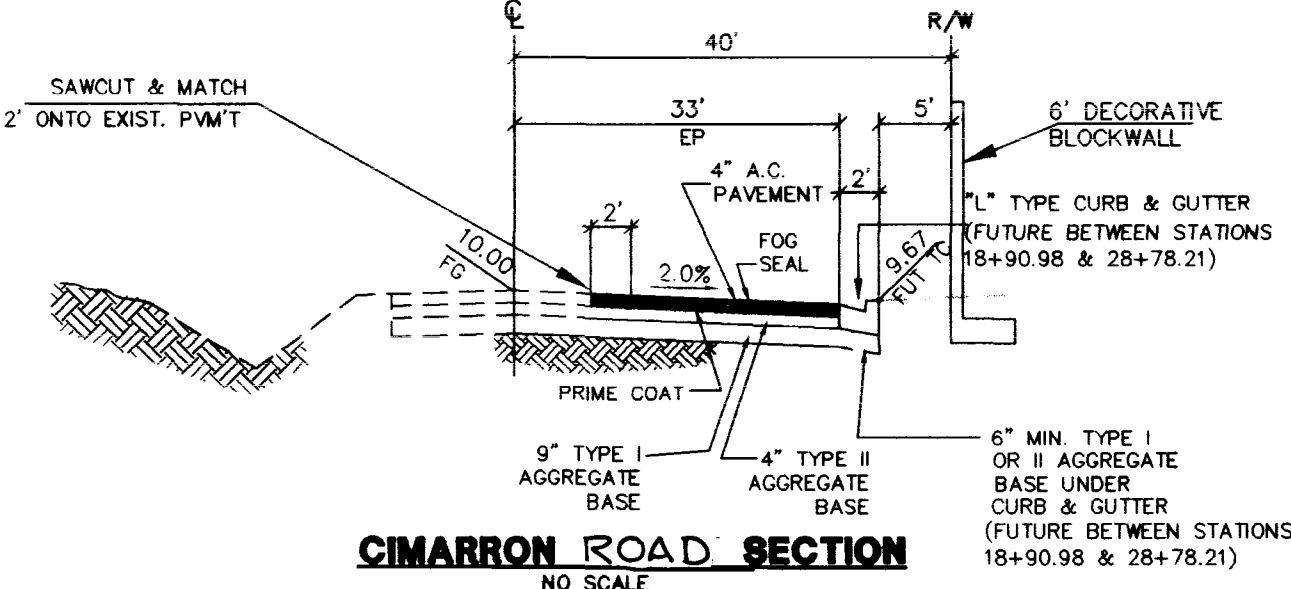

CIMARRON ROAD SECTION
NO SCALE

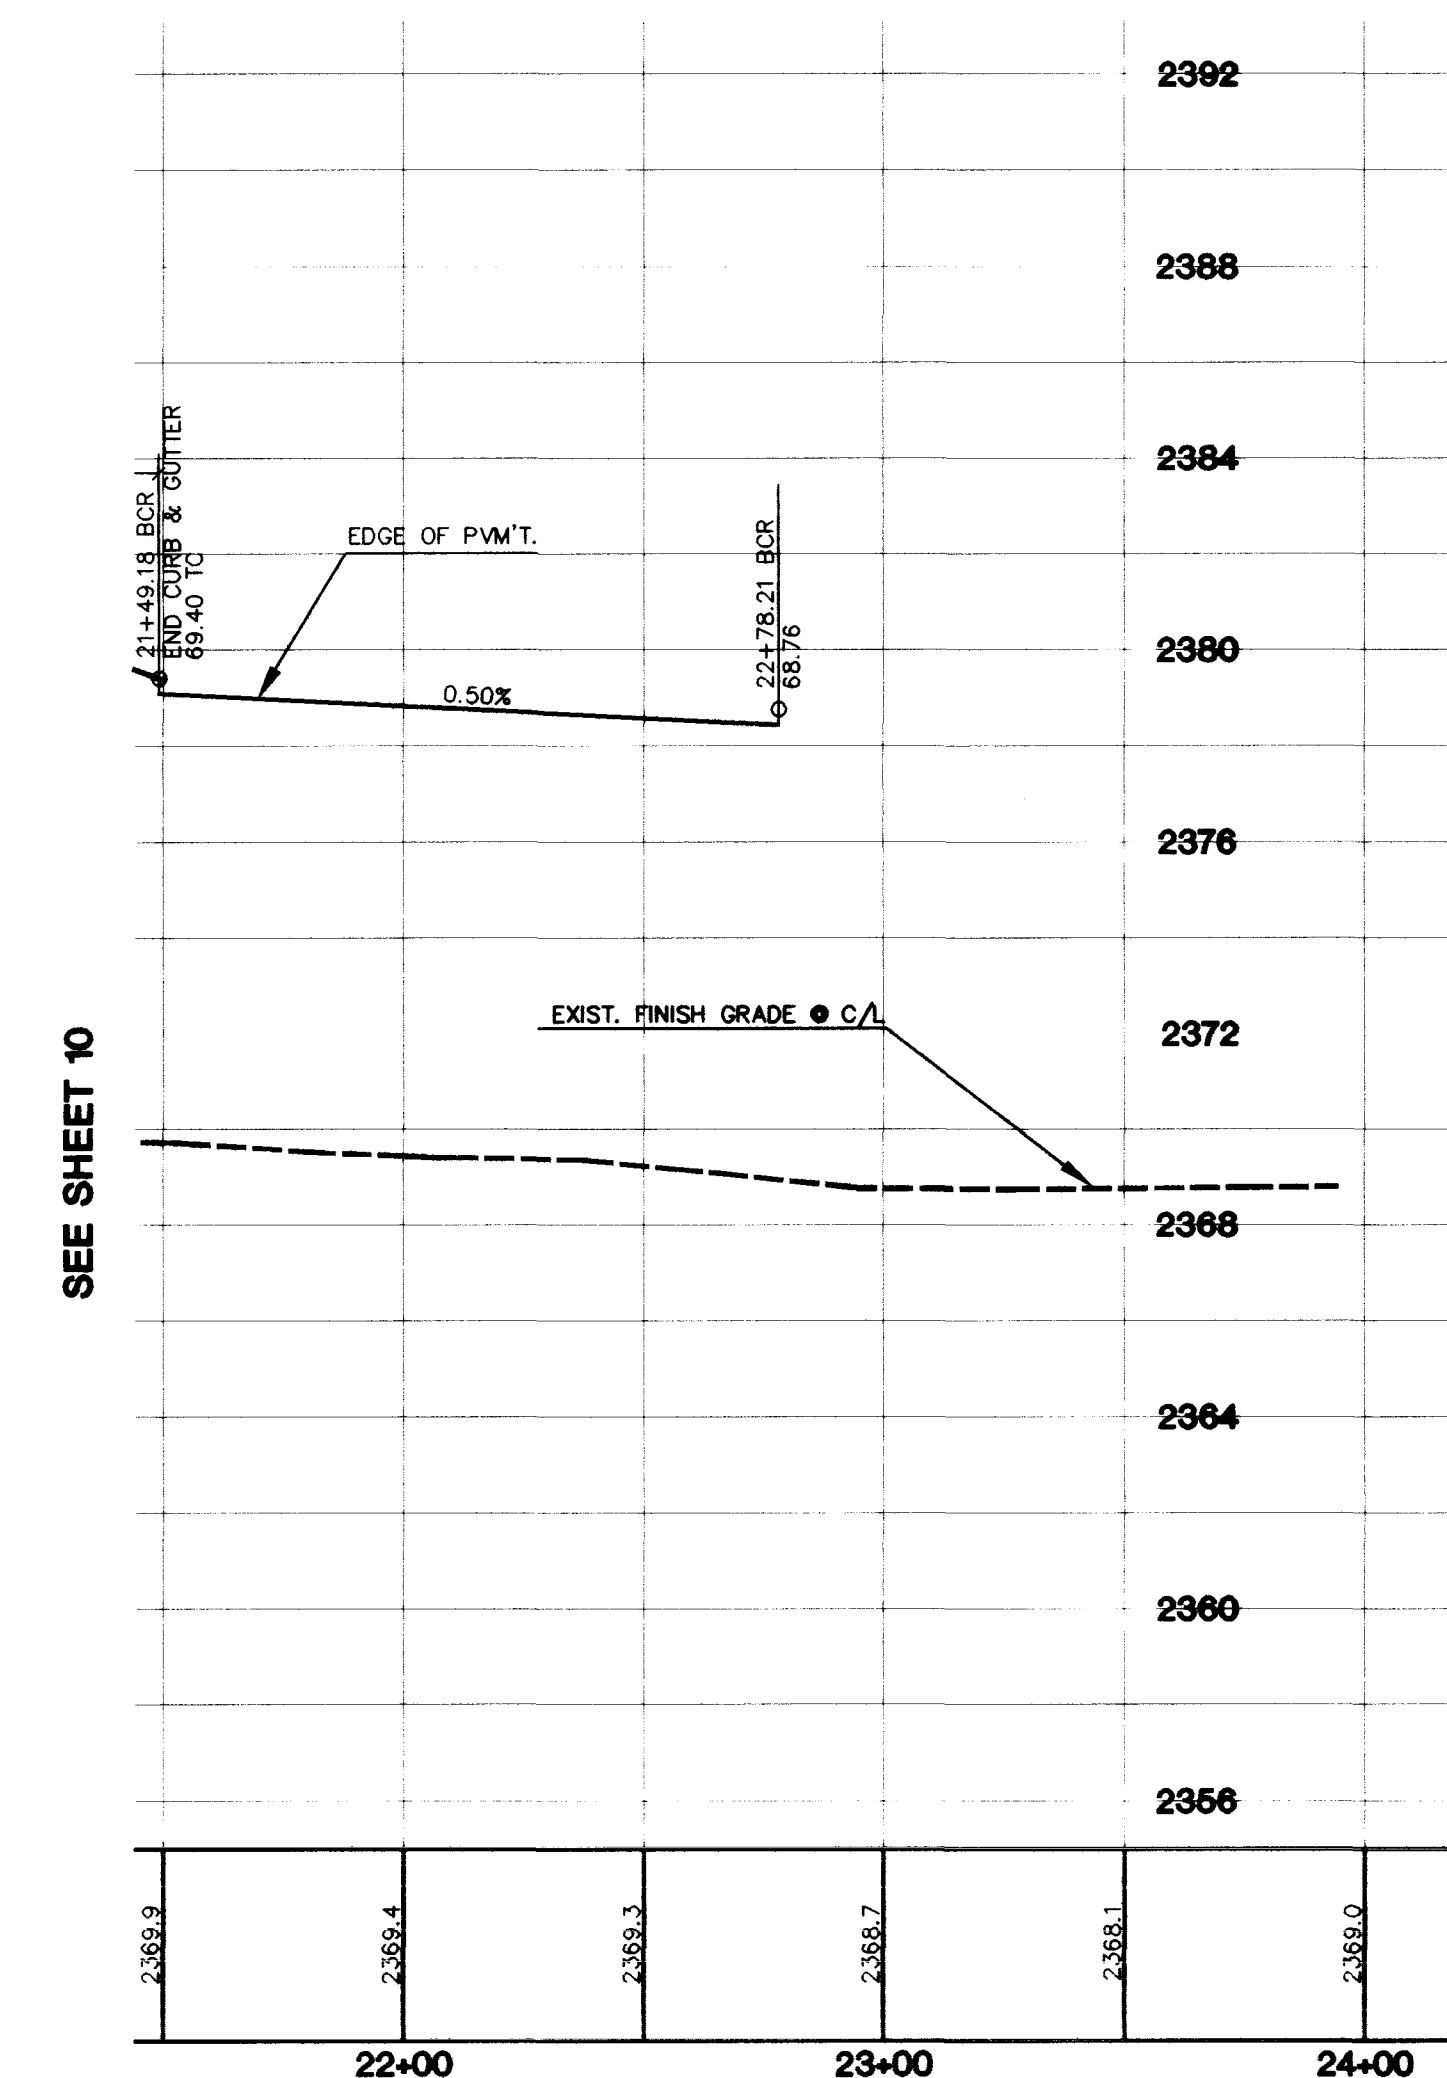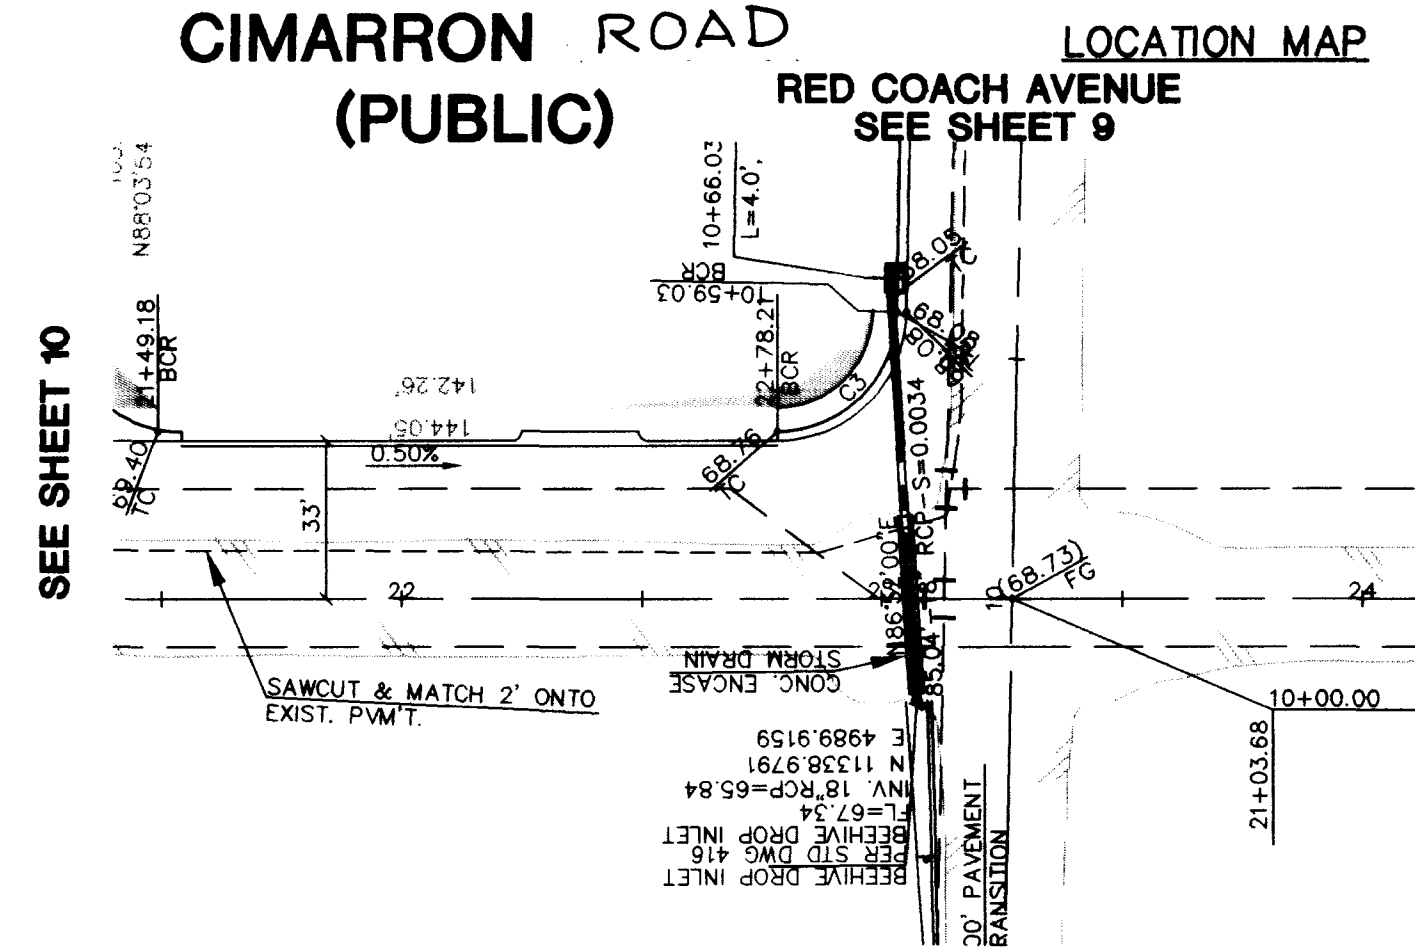

Call before you
OVERHEAD
1-702-583-0111

Call before you
Dig
1-800-227-2600

CLARK COUNTY
DEPARTMENT OF PUBLIC WORKS

Acceptance of plans for filing
By: _____
Acceptance of these plans for filing shall not be construed to be a permit for or an approval of any violation of any of the provisions of the state or county laws and/or specifications. Clark County shall be held free from damages which may result from the construction of the improvements from the engineering design depicted herein.

NOTE: Power poles and/or other existing facilities not in proper location based on proposed improvements shown hereon will be re-located at no expense to Clark County.

STREET PLAN AND PROFILE
LAUREL CANYON STREET
CIMARRON ROAD

EAGLE RIDGE II

PROFESSIONAL ENGINEER-STATE OF NEVADA
JAMES A. THOMAS
CIVIL
No. 9705
9-22-99

W.D. NO. 5557-1
BY: HLA
DATE: APRIL, 1999
SCALE: HORIZ. 1"=40'
VERT. 1"=4'

11 OF 15 SHEETS

LONE MOUNTAIN/CIMARRON LLC

CLARK COUNTY, NEVADA

CONSULTING ENGINEERS • PLANNERS • LAND SURVEYORS
2727 SOUTH RAINBOW BOULEVARD
LAS VEGAS, NEVADA 89146-5148 PHONE (702) 873-7550 FAX (702) 362-2597


vtm nevada

REVISION
DATE
BY

REVISION
DATE
BY




PLANNING DIVISION
 COUNTY ENGINEER
 PLANNING DIVISION

(PRIVATE)
 LAUREL CANYON STREET

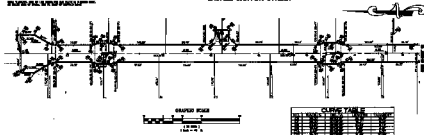

CURVE TABLE

STATION	CHORD BEARING	CHORD LENGTH	CHORD BEARING
1+00	N 89° 15' 00" E	100.00	
2+00	N 89° 15' 00" E	100.00	
 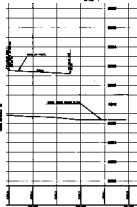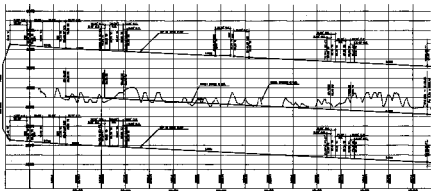

OVERHEAD
 100' 0" 100' 0"

APPROVED FOR THE PROJECT
 COUNTY ENGINEER
 PLANNING DIVISION

LAUREL CANYON STREET
 PLANNING DIVISION
 COUNTY ENGINEER
 PLANNING DIVISION

STREET PLAN AND PROFILE
 LAUREL CANYON STREET
 CARRIZO ROAD
 EAGLE RIDGE II

11