
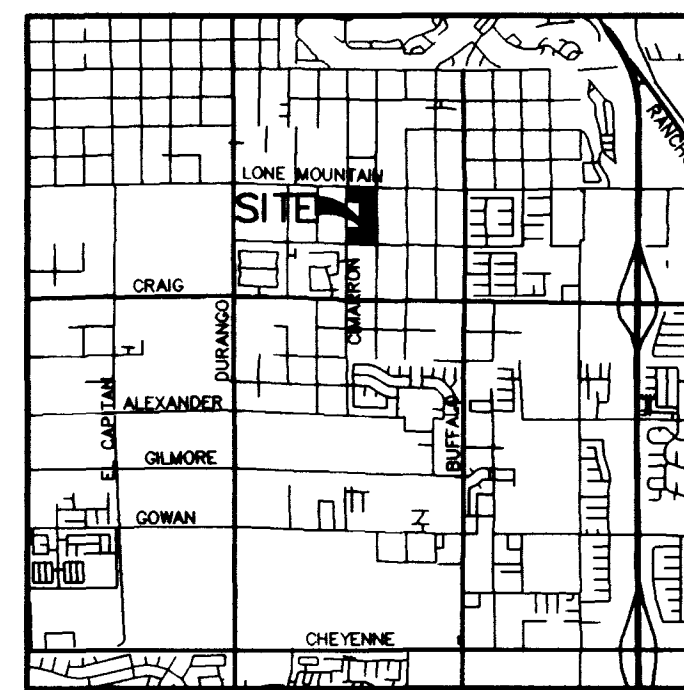
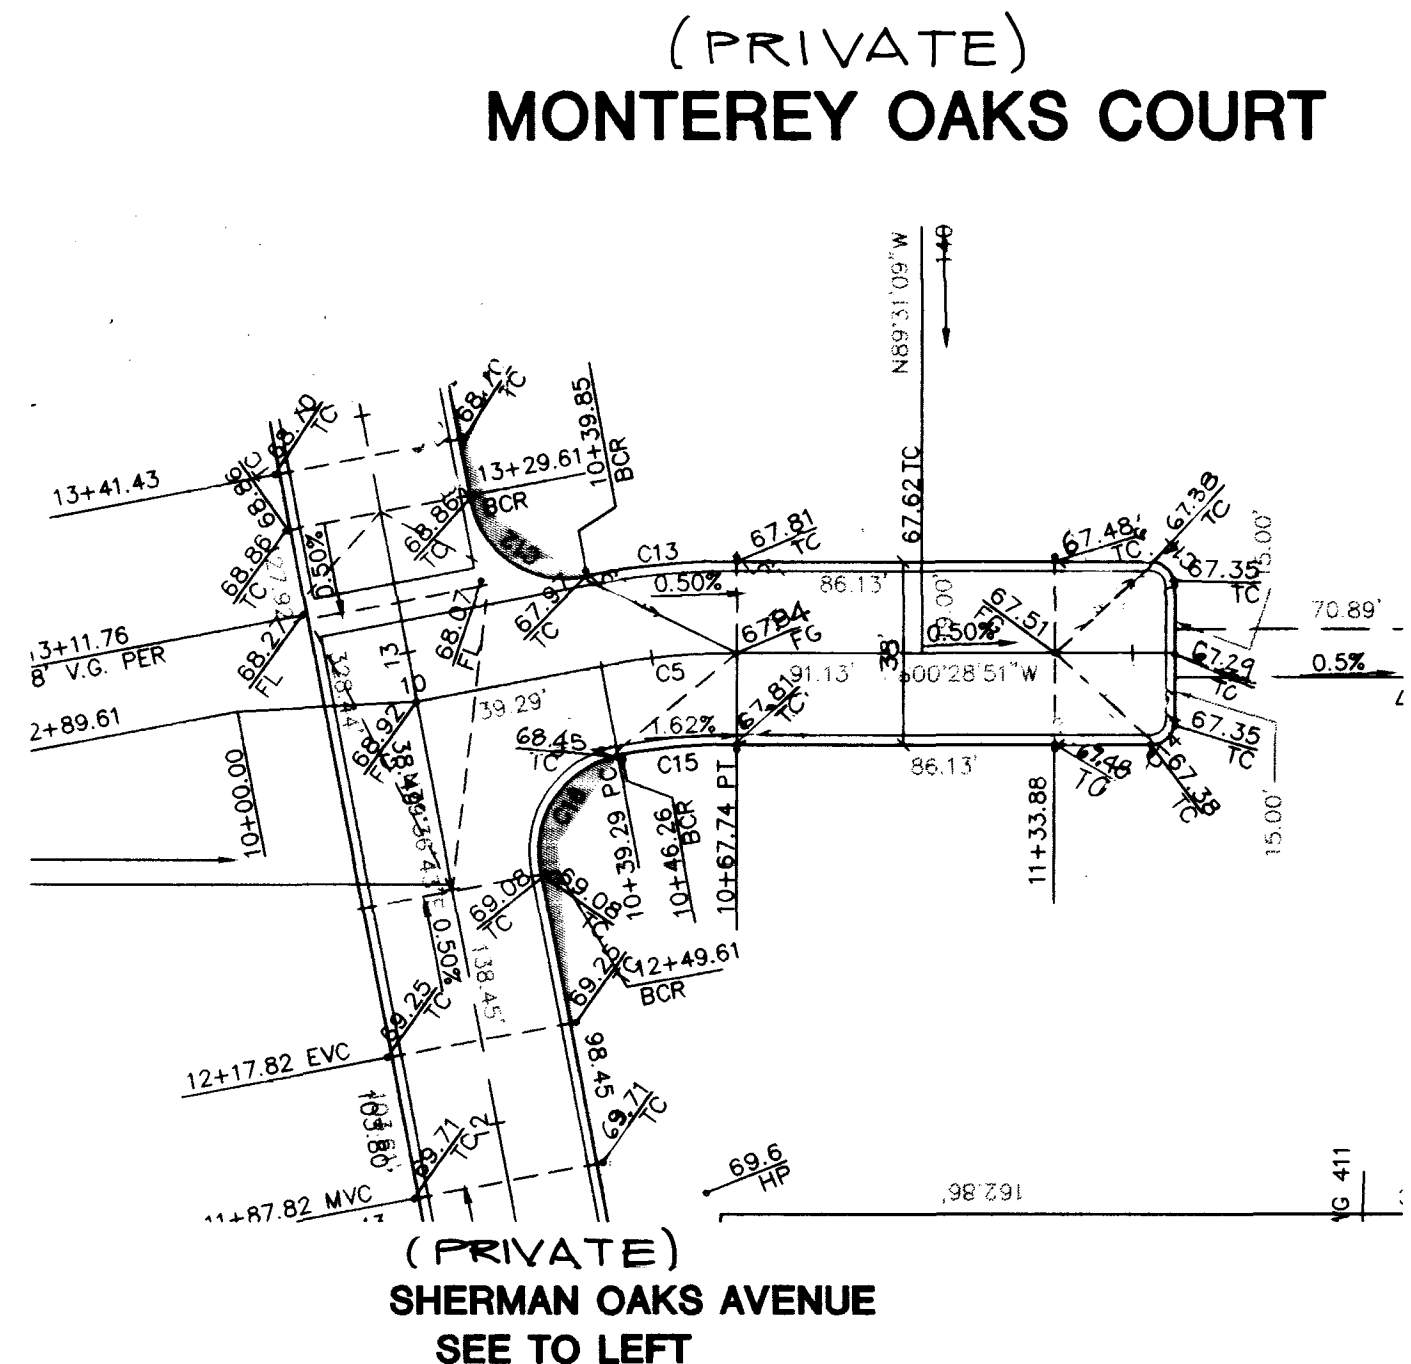


PROJECT BENCHMARK

PROJECT DATUM: NAVD88

CLARK COUNTY BENCHMARK NUMBER 37 1LV003W4
NAVD88 ELEVATION: 714.730 METERS (2344.91 FEET)






COBM 1LV003W4, CITY OF LAS VEGAS PIN AND PLATE IN ELECTRIC BASE,
ON SOUTH SIDE OF CRAIG, 250 FT. EAST OF BUFFALO DRIVE

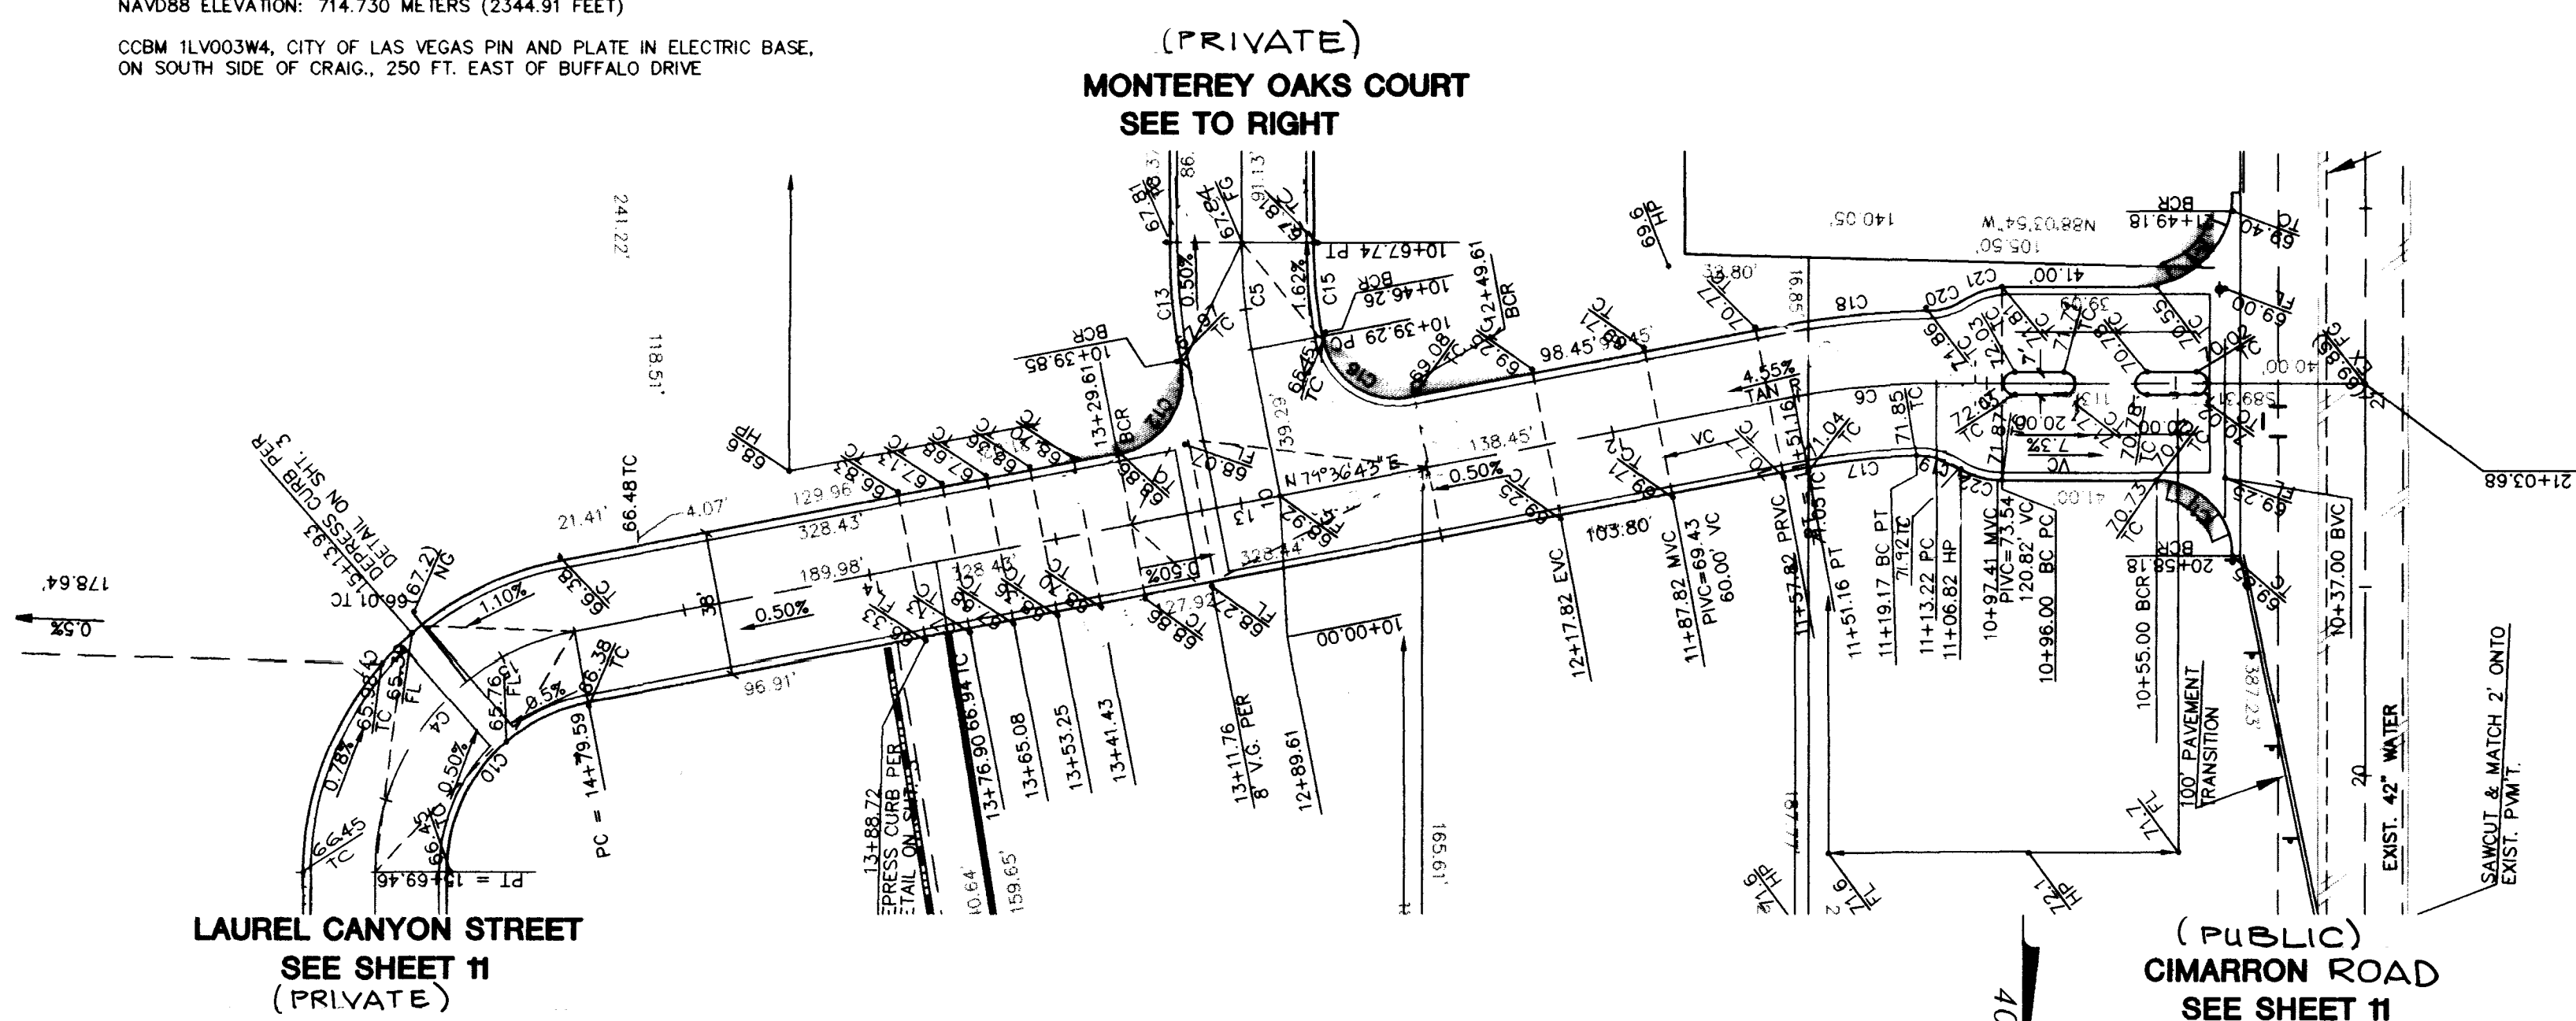

LOCATION MAP

NO.	RADIUS	DELTA	LENGTH	TANGENT
C1	20.00'	90°00'05"	31.42'	20.00'
C4	65.00'	79°12'46"	89.86'	53.78'
C5	150.00'	10°52'07"	28.45'	14.27'
C6	200.00'	10°52'07"	37.94'	19.03'
C10	46.00'	79°12'46"	63.60'	38.06'
C11	84.00'	79°12'46"	116.13'	69.51'
C12	20.00'	90°05'14"	31.45'	20.03'
C13	169.00'	10°57'21"	32.32'	16.21'
C14	5.00'	90°00'00"	7.85'	5.00'
C15	131.00'	11°01'02"	25.19'	13.63'
C16	20.00'	89°51'05"	31.56'	19.95'
C17	181.00'	09°09'53"	28.95'	14.51'
C18	219.00'	10°08'02"	38.73'	19.42'
C19	19.00'	34°13'24"	11.35'	5.85'
C20	19.00'	32°01'15"	10.62'	5.45'
C21	22.00'	32°45'20"	12.58'	6.47'
C22	22.00'	32°31'09"	12.49'	6.42'

SHERMAN OAKS AVENUE
(PRIVATE)

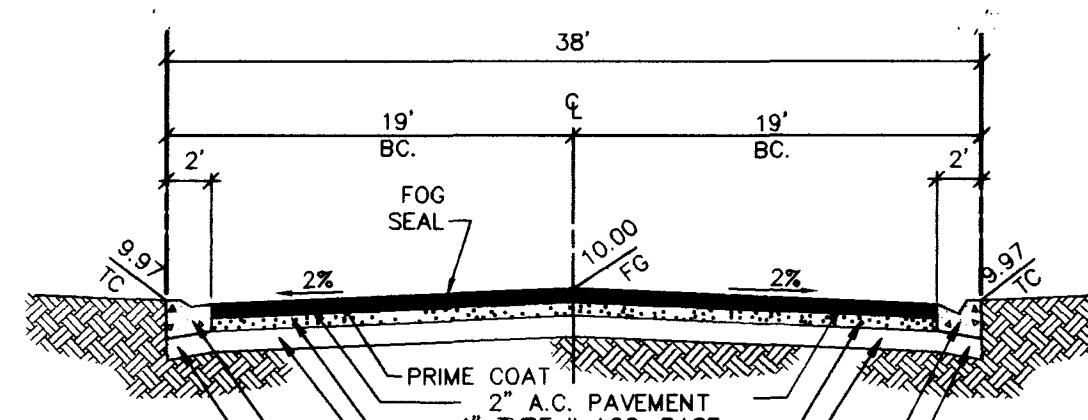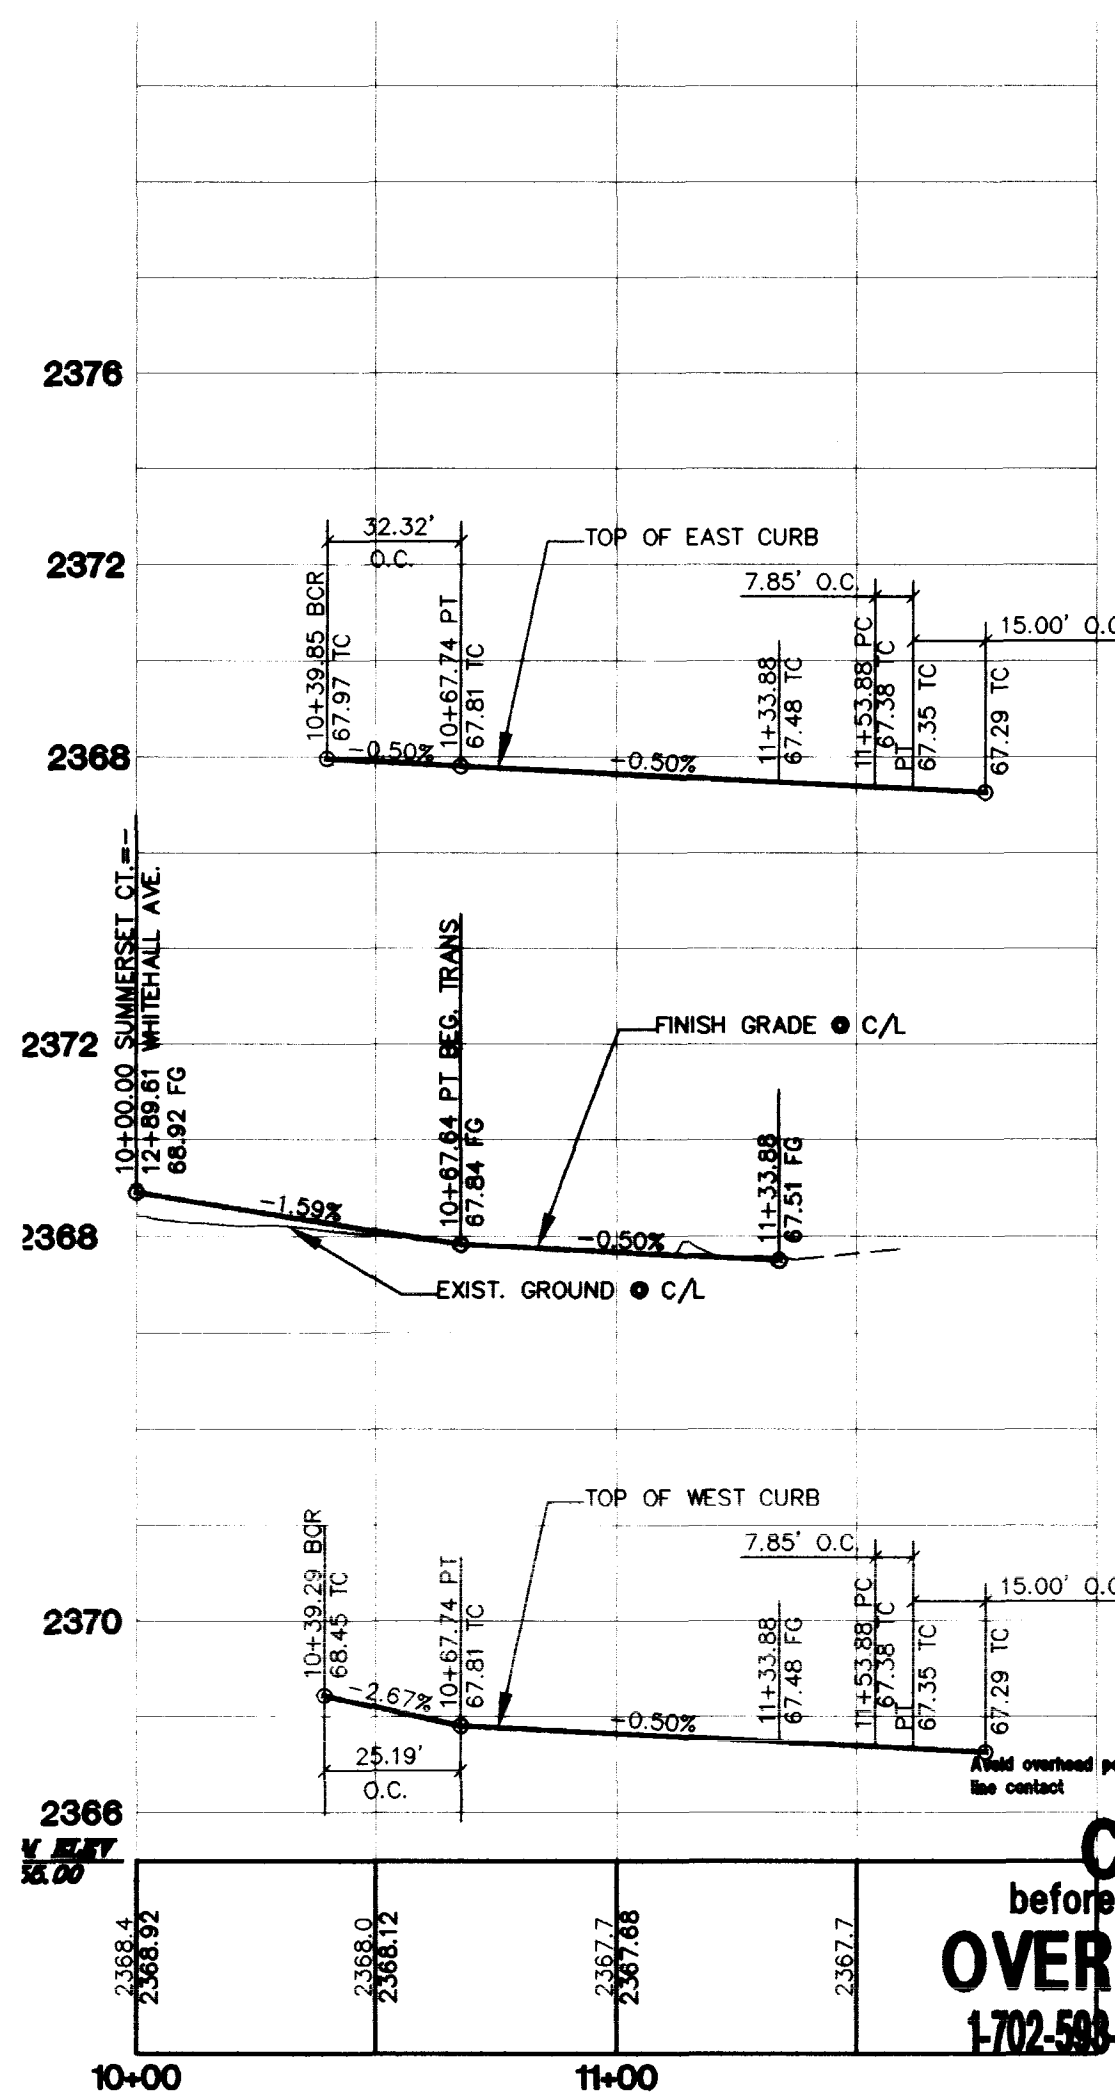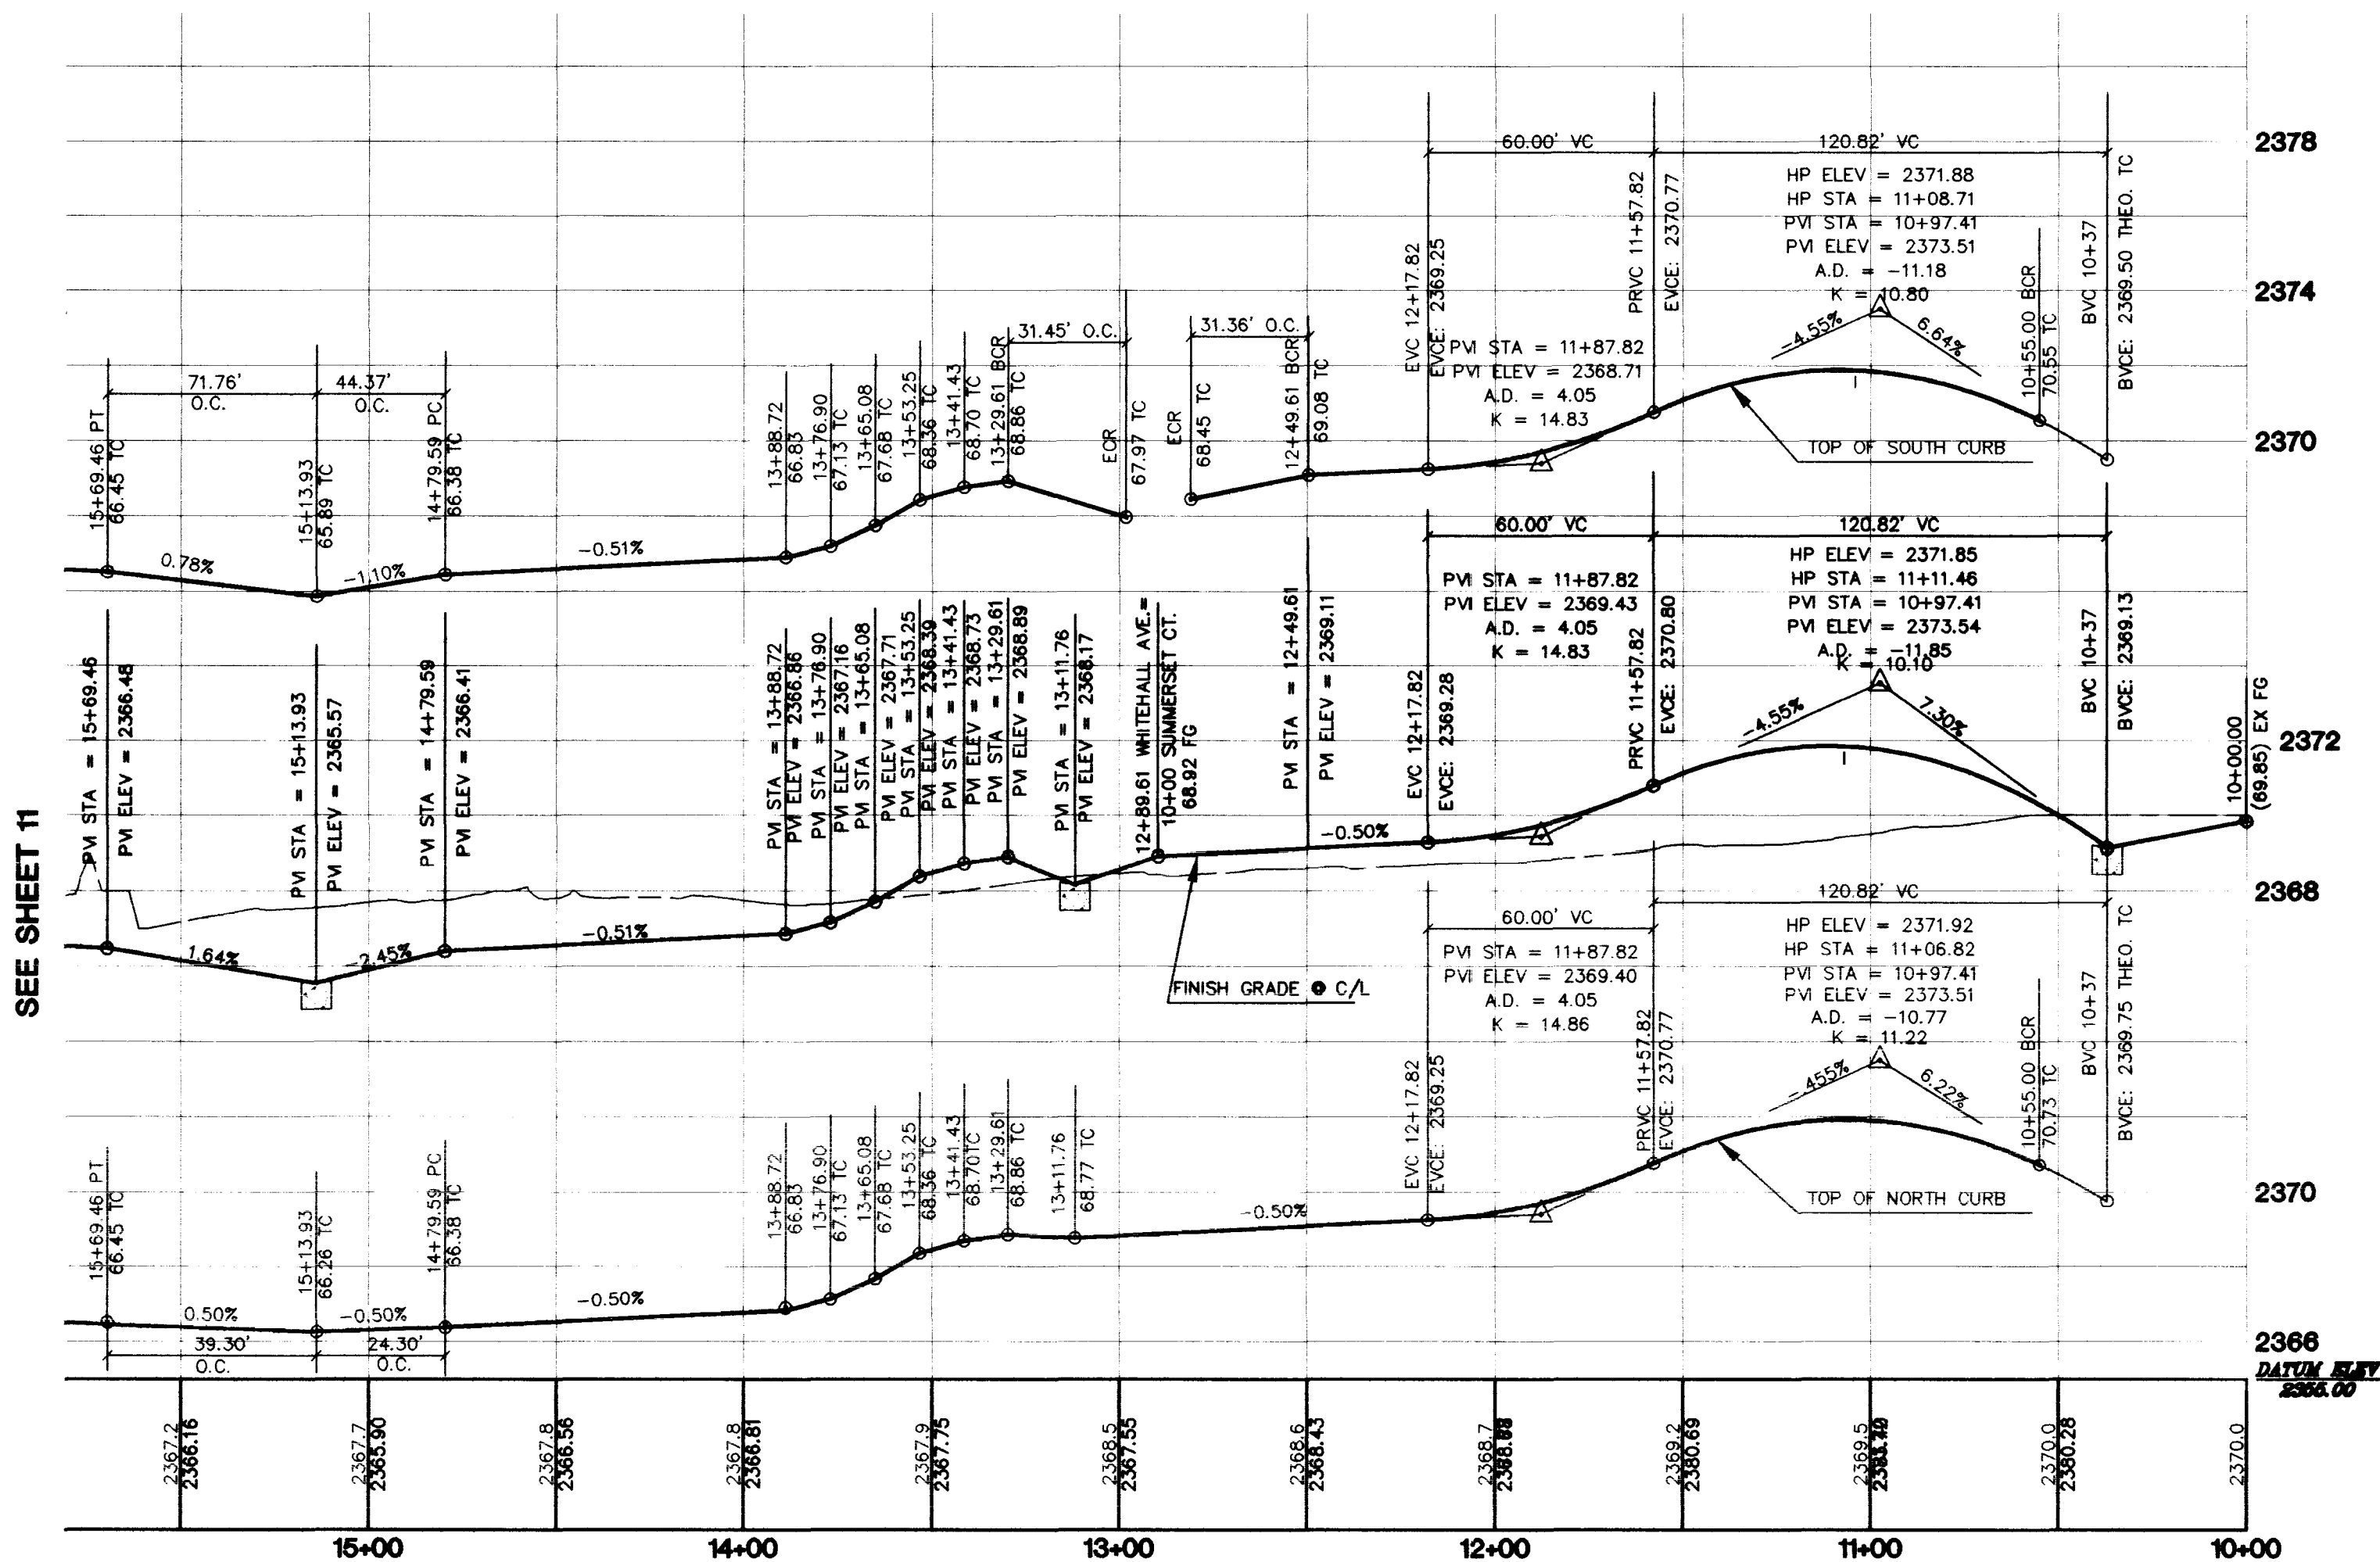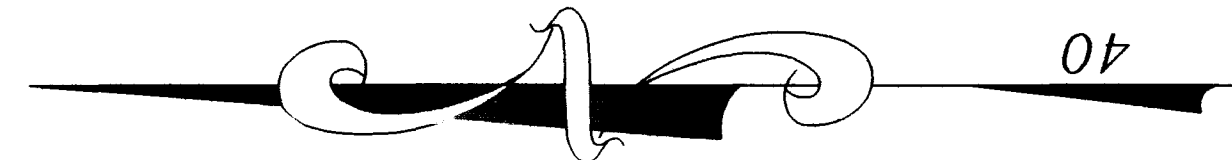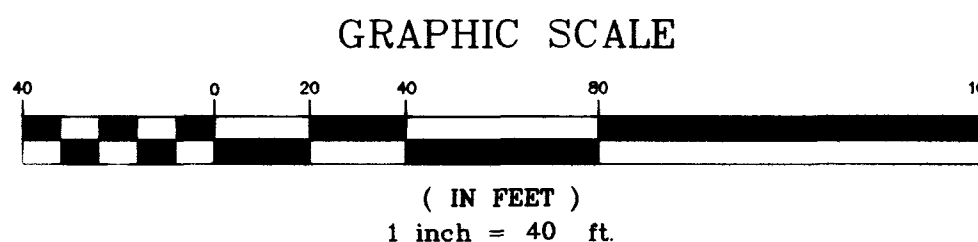

TYPICAL 36' PRIVATE STREET SECTION
NO SCALE
PER CC STD. DWG # 102

Acceptance of plans for filing

By: Acceptance of these plans for filing shall not be construed to be a permit for or an approval of any violation of any of the provisions of the state or county laws and/or specifications. Clark County shall be held free from damages which may result from the construction of the improvements from the engineering design depicted herein.


NOTE: Power poles and/or other existing facilities not in proper location based on proposed improvements shown herein will be re-located at no expense to Clark County.

Call before you dig
1-702-588-6111

Call before you dig
1-800-227-2600

STREET PLAN AND PROFILE
SHERMAN OAKS AVENUE
MONTEREY OAKS COURT

EAGLE RIDGE II



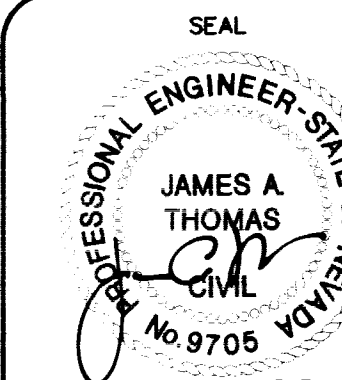


W.O. NO. 5557-1
BY HLA
DATE APRIL, 1999
SCALE HORIZ. 1"=40'
VERT. 1"=4'

SHEET 12 OF 15 SHEETS

107V-4395-2

STREET ADDRESS:
CITY AND STATE:
ZIP CODE:

 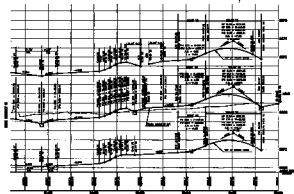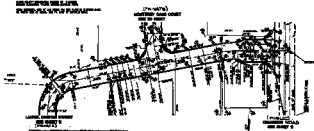

**STREET PLAN AND PROFILE
SHERMAN OAKS AVENUE
MONTEREY OAKS COUNTRY**

RESEARCH DESIGN

6. THE CONTRACTOR SHALL BE RESPONSIBLE FOR OBTAINING ALL NECESSARY PERMITS AND APPROVALS FROM THE APPROPRIATE AGENCIES.

FOR THE JUDICIAL BRANCH

五