



SCALES:  
1" = 40' HOR  
1" = 4' VER

SECTION C - C' FISHER AVENUE  
TORREY PINES TO BEGINNING OF PROJECT  
NO SCALE  
0+00 TO 3+08.15

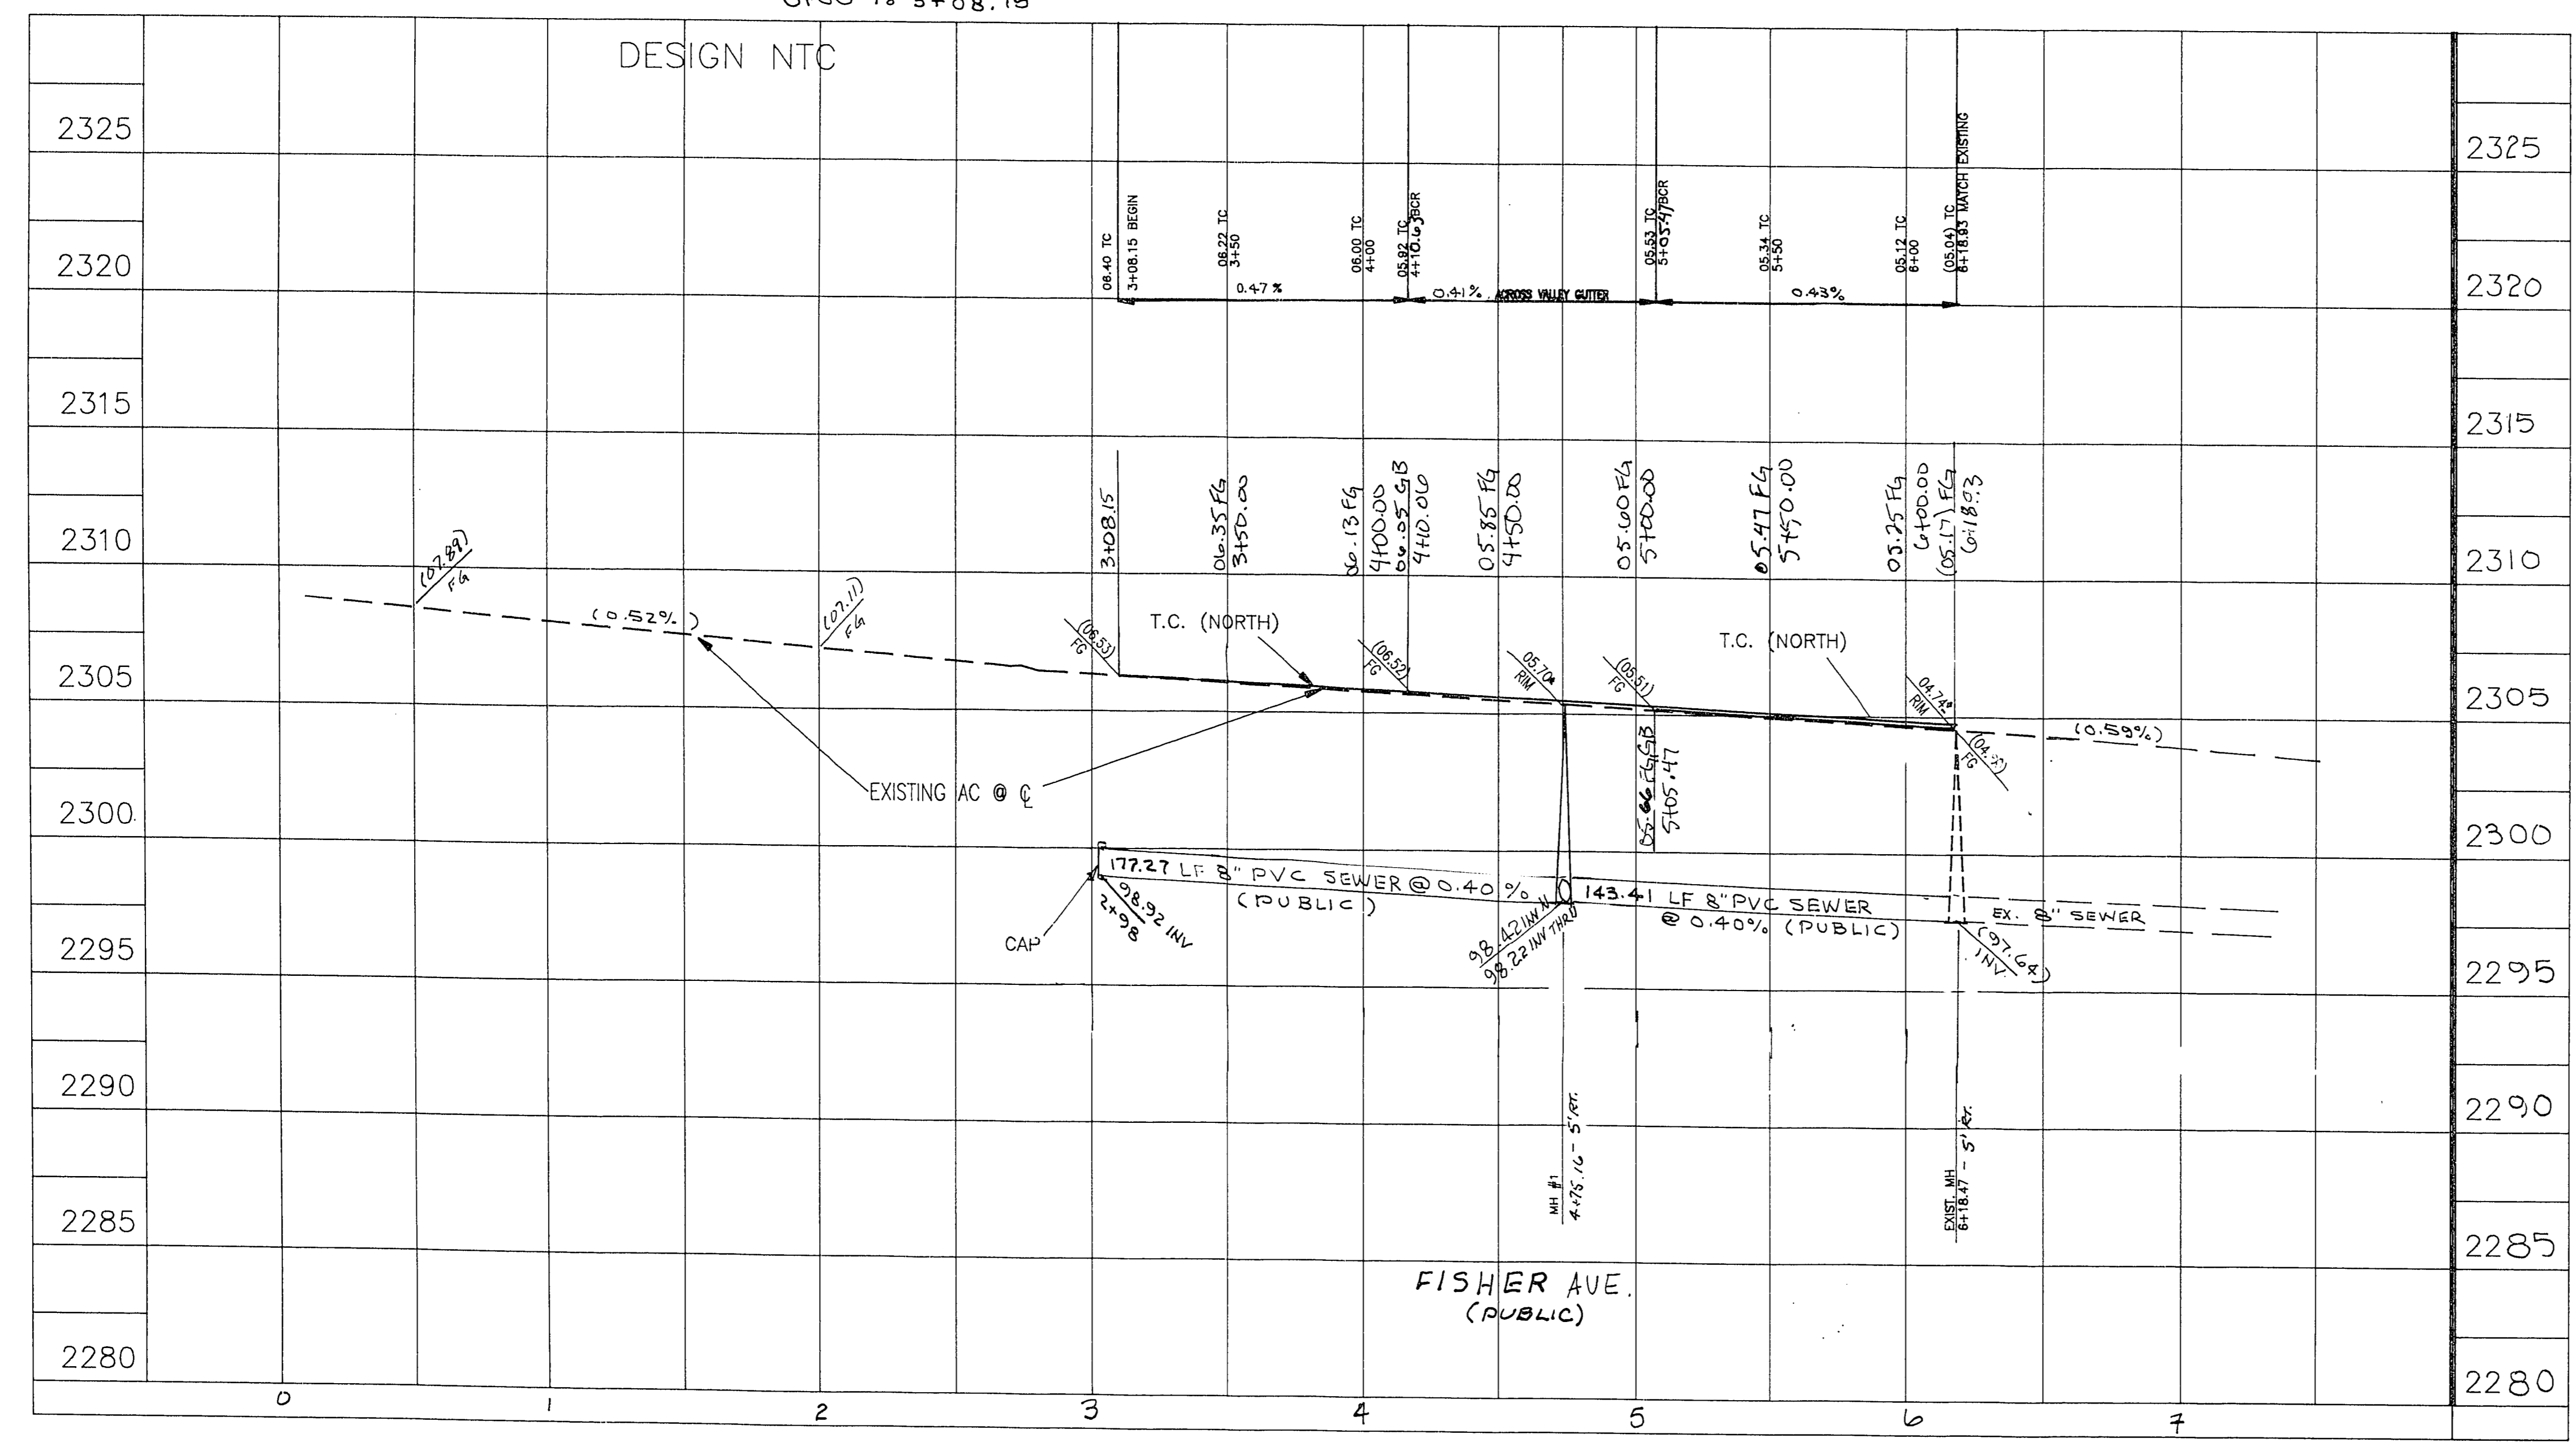

BCR CURVE DATA


CURVE	LENGTH	DELTA	RADIUS	TANGENT
C1	28.59'	81°53'46"	20.00'	17.35'
C2	34.35'	98°25'11"	20.00'	23.18'
C3	34.22'	98°01'41"	20.00'	23.02'
C4	28.61'	81°58'19"	20.00'	17.38'
C5	16.40'	48°11'23"	19.50'	8.72'
C6	50.07'	70°49'43"	40.50'	28.80'
C7	47.61'	67°21'40"	40.50'	26.99'
C8	59.41'	84°02'57"	40.50'	36.50'
C9	38.27'	54°08'26"	40.50'	20.70'
C10	16.40'	48°11'23"	19.50'	8.72'

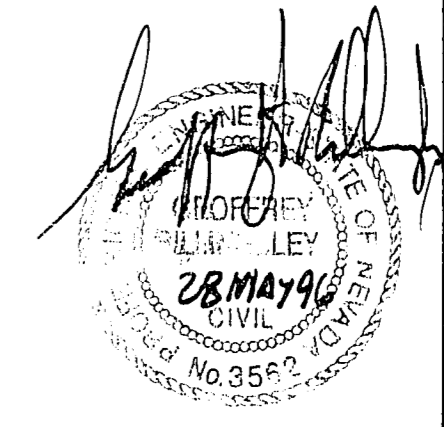

**JT STOVALL AND ASSOC.**  
LAND SURVEYING  
2912 LEO STREET  
KINGMAN, ARIZONA  
86401  
520-718-0057

REV.	DATE	BY	REVISION	APPROVAL

**AZIMUTH**  
ENGINEERING & SURVEYING INC.  
HENRIKSEN, NEVADA 89015  
(702) 566-6706

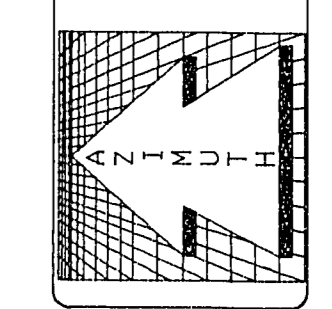

**DESERT SOL**  
PLAN AND PROFILE  
LAS VEGAS, NEVADA

JOB NO. 95-028  
DESIGNED: G.H.B.  
DRAWN: G.H.B.  
CHECKED: G.H.B.

SHEET  
**3**  
OF 7 SHEETS

11-29-77

1074-4456