


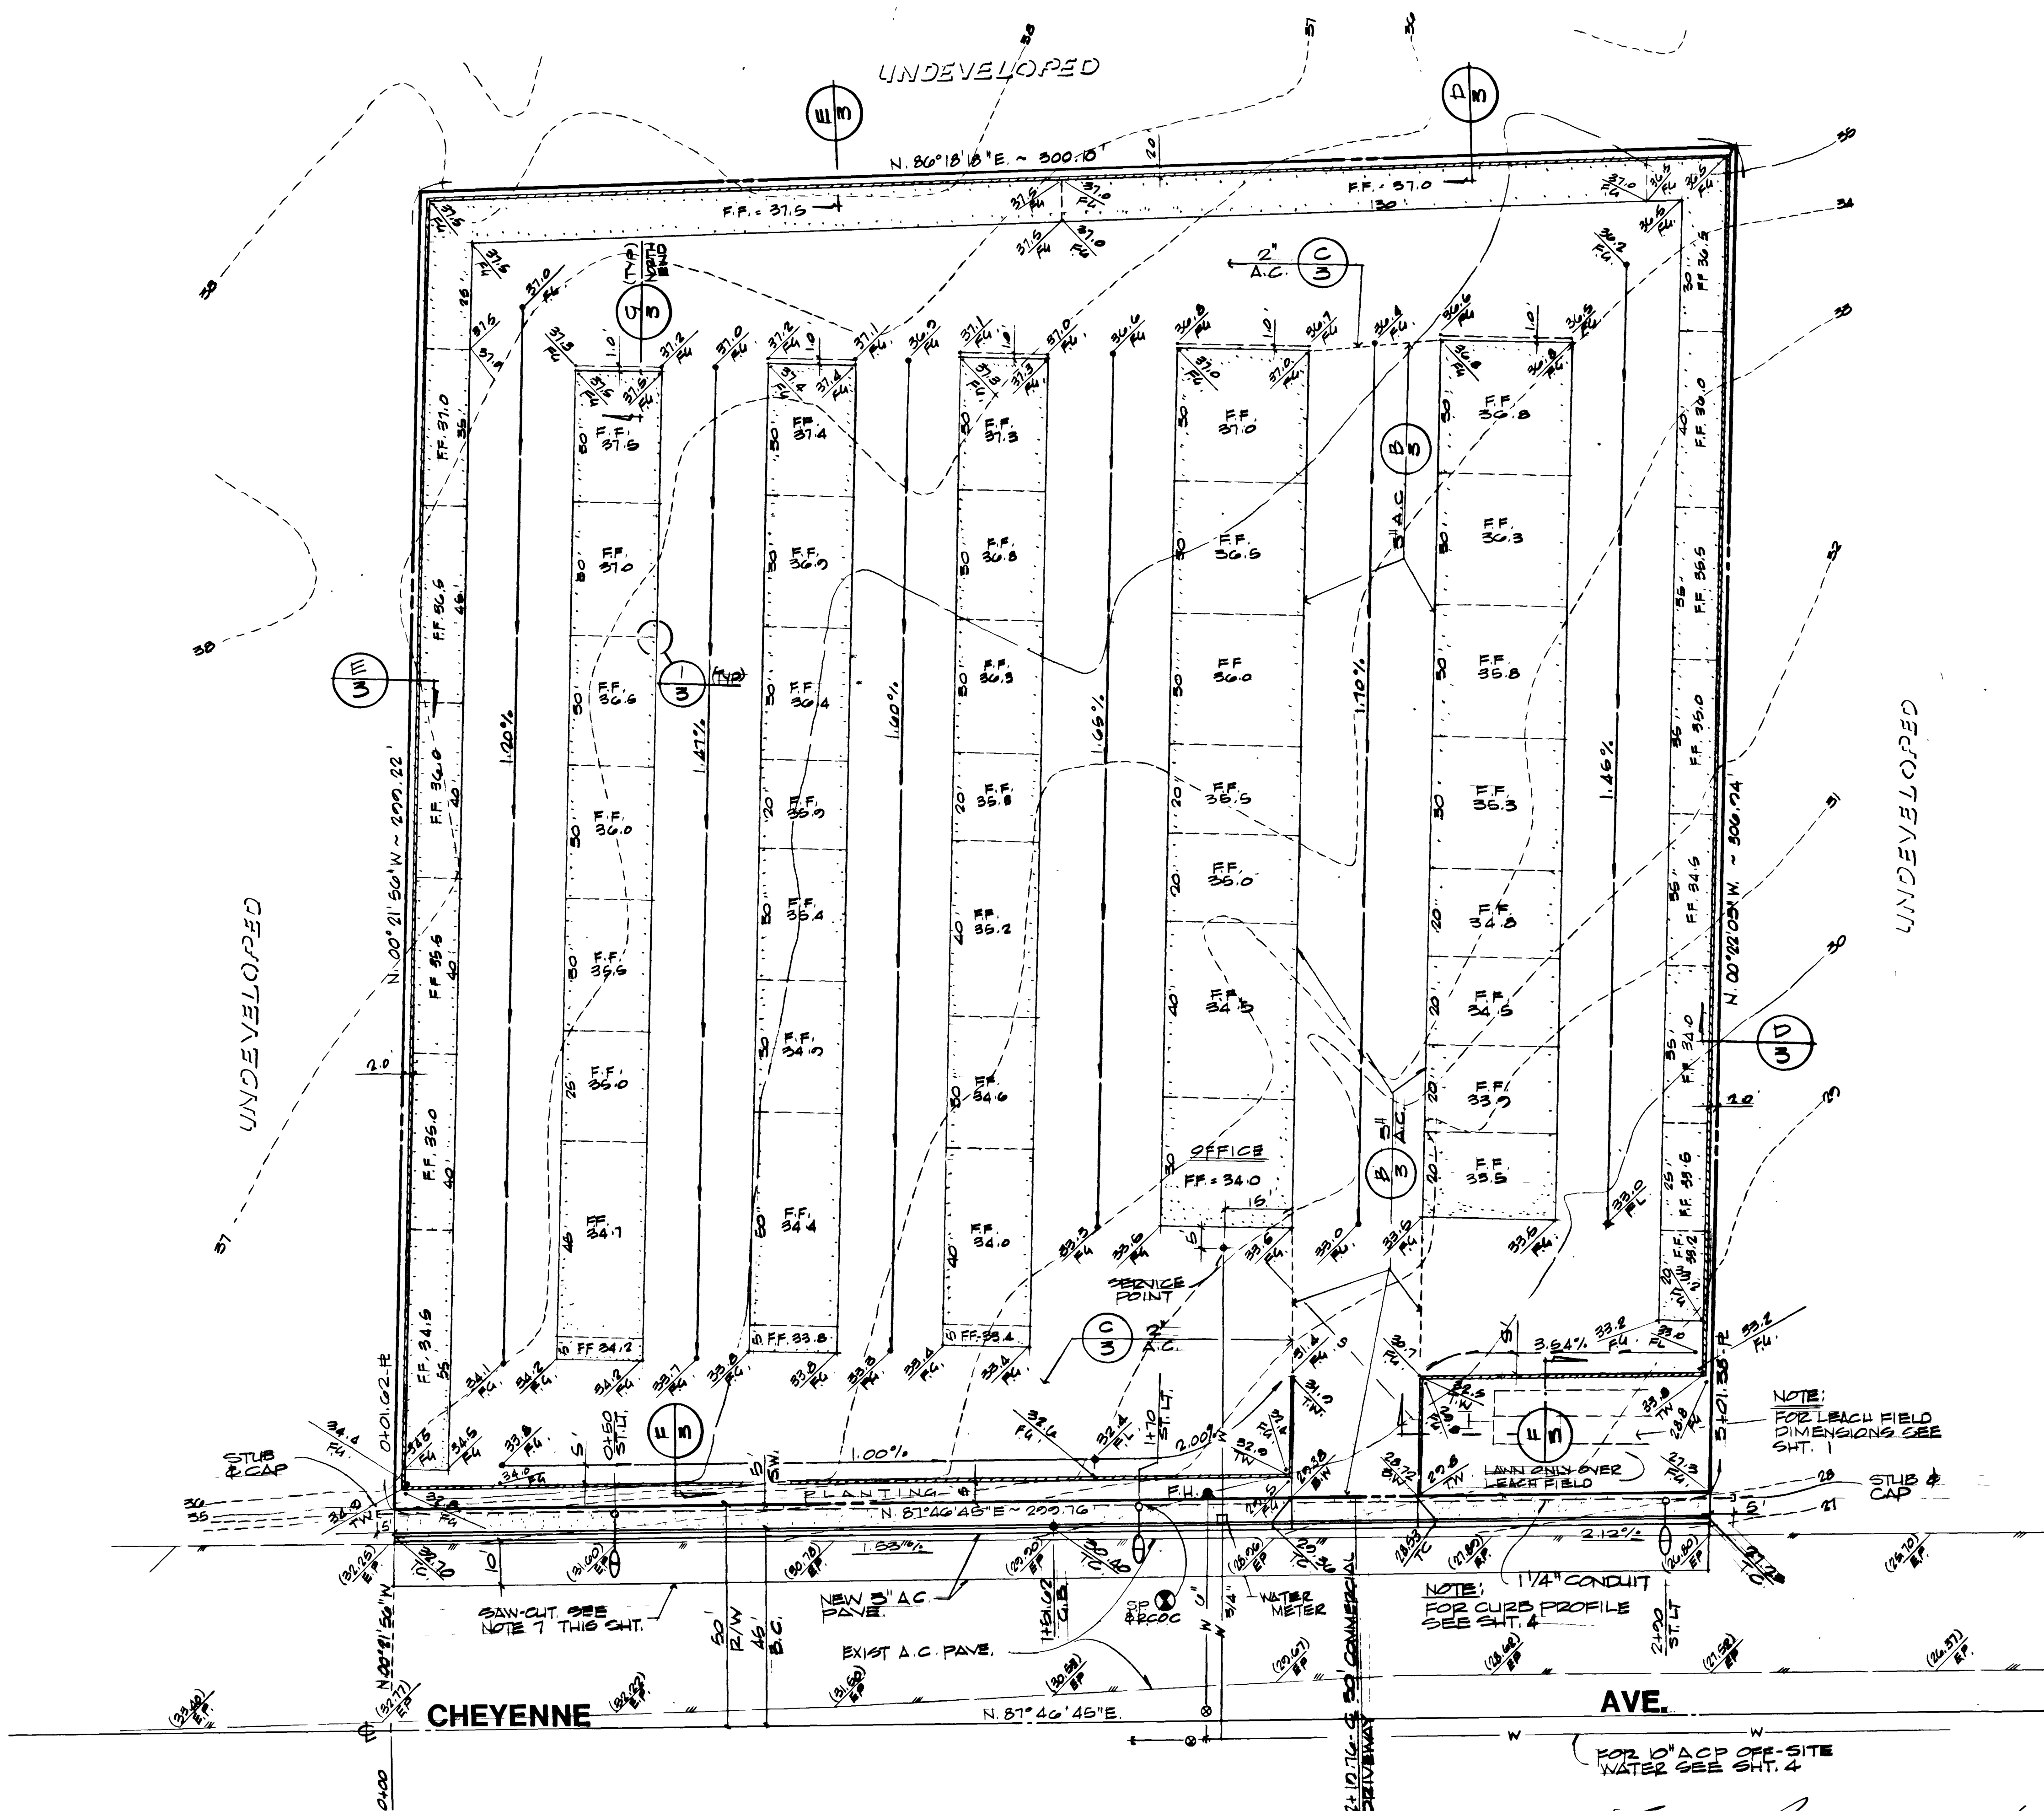


ESTIMATE OF QUANTITIES

(FOR BIDDING PURPOSES ONLY)

3 3/4" A.C. PAVING & 4" TYPE 2 GRAVEL BASE	334 S.Y.	10" A.C.P. WATER MAIN	775 L.F.
TYPE 1 GRAVEL BASE	84 C.Y.	10" GATE VALVE	1 EA.
"L" TYPE CONC. CURB & GUTTER	301 L.F.	FIRE HYDRANT ASSEMBLY W/6" G.V.	1 EA.
4" CONC. SIDEWALK	1,355 S.F.	3/4" WATER SERVICE	1 EA.
CONC. DRIVEWAY	150 S.F.	250 WATT H.P.S. STREET LIGHT	3 EA.
		1-1/4" CONDUIT	310 L.F.

BENCH MARK

C.N.L.V. B.M. 2-T-76
N.E. QUADRAH, CHEYENNE 4 DECAH
ELEV. 2214.52

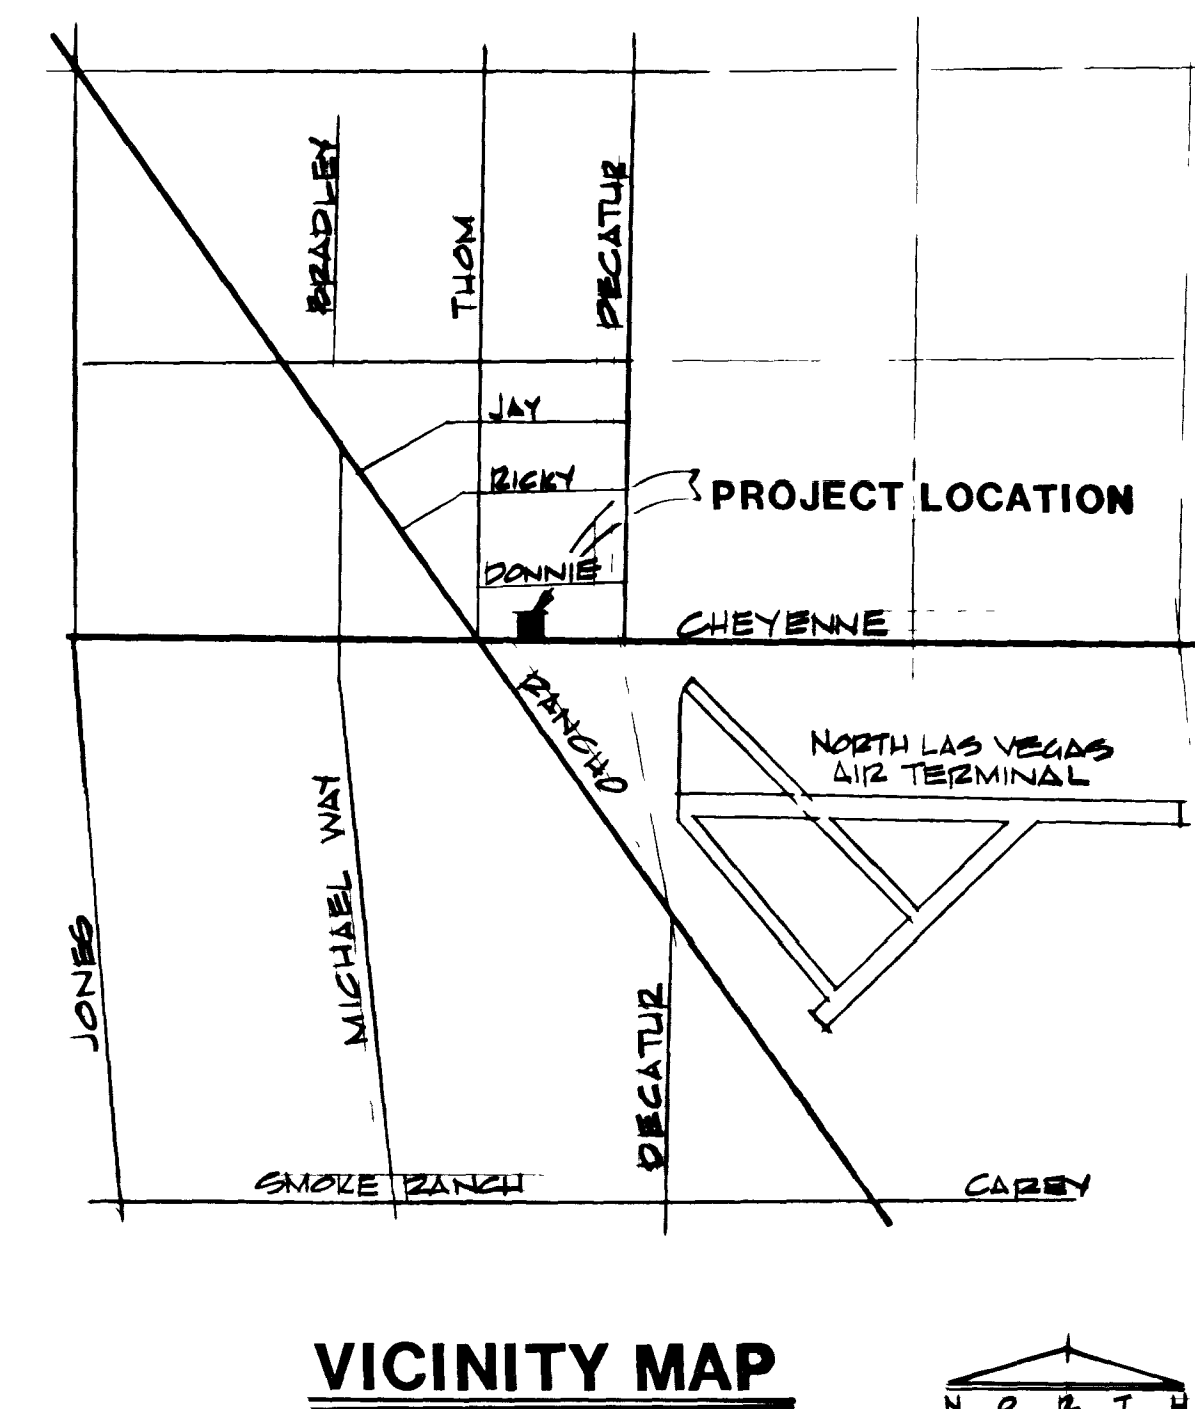

LEGEND

- EXIST. CONTOUR
- FINISH GRADE
- EXIST. GRADE
- F.H. FIRE HYDRANT
- F.F. FINISH FLOOR
- F.G. FINISH GRADE
- A.C. ASPH. CONC. PAVING
- G.B. GRADE BREAK
- SWALE OR DIRECTION OF FLOW
- B.W. BACK OF WALK
- T.W. TOP OF WALK
- 250 WATT H.P.S. STREET LIGHT

GENERAL NOTES

- CONTRACTOR SHALL PROVIDE ALL NECESSARY HORIZONTAL AND VERTICAL TRANSITION BETWEEN NEW CONSTRUCTION AND EXISTING SURFACES TO PROVIDE PROPER DRAINAGE AND OF INGRESS AND EGRESS TO SAID CONSTRUCTION. EXTENT OF TRANSITIONS TO BE DETERMINED BY THE CITY ENGINEER.
- EXISTING UTILITIES ARE LOCATED ON PLANS FOR THE CONVENIENCE OF THE CONTRACTOR ONLY. THE CONTRACTOR SHALL BEAR FULL RESPONSIBILITY FOR THE PROTECTION OF THE UTILITIES AND THE ENGINEER BEARS NO RESPONSIBILITY FOR UTILITIES NOT SHOWN ON PLANS OR NOT IN THE LOCATION SHOWN ON THE PLANS.
- CONSTRUCTION TO BE PER "UNIFORM STANDARD SPECIFICATIONS AND DRAWINGS"; THE CITY OF LAS VEGAS, NEVADA (LATEST EDITION).
- CONSTRUCTION SURVEY: GRADES ARE GIVEN FROM TOP OF STAKES OR NAILS. THE CONTRACTORS ARE CAUTIONED TO OBSERVE THE FOLLOWING RULES IN USING THE GRADE STAKES GIVEN BY THIS OFFICE. THREE (3) CONSECUTIVE POINTS THAT ARE SHOWN TO BE ON THE SAME RATE OF SLOPE MUST BE USED IN COMMON IN ORDER THAT ANY VARIATION OUT OF A PERFECT STRAIGHT GRADE MAY BE DETECTED IN CASE ANY SUCH DISCREPANCY IS FOUND, THE SAME MUST BE REPORTED, OTHERWISE THIS OFFICE WILL NOT BE RESPONSIBLE FOR ANY ERROR IN THE GRADE OF THE FINISHED WORK.
- STANDARD STREET SECTIONS PER STANDARD DRAWINGS UNLESS OTHERWISE NOTED.
- CURB AND GUTTER WITH A GRADE OF FOUR TENTHS OF ONE PERCENT SHALL BE CONSTRUCTED BY FORMING. EACH JOINT SHALL BE CHECKED FOR GRADE PRIOR TO CONSTRUCTION AND WATER TESTED AS SOON AS POSSIBLE AFTER CONSTRUCTION.
- EXACT LOCATIONS OF ALL SAWCUTS TO BE DETERMINED BY A CITY OF LAS VEGAS INSPECTOR IN THE FIELD.
- USE TYPE "V" CONCRETE IN ALL OFF-SITE CONCRETE WORK.
- PROVIDE POWER TO CITY R/W FOR ST. LIGHTING SERVICE

APPROVALS


<i>[Signature]</i> CIV. ENGINEER	7-13-84 DATE
<i>[Signature]</i> CIV. QUALITY CONTROL ENGINEER	7-2-84 DATE
<i>[Signature]</i> CIV. FIRE MARSHALL	6-14-84 DATE
<i>[Signature]</i> CIV. TRAFFIC ENGINEER	10-21-84 DATE
<i>[Signature]</i> CIV. CHIEF LAND DEVELOPMENT AND FLOOD CONTROL	7-2-84 DATE


EDWARDS MINI STORAGE
GRADING PLAN & CHEYENNE AVE. IMPROVEMENTS

SHEET NO.

2
1-3-198

4/29/84

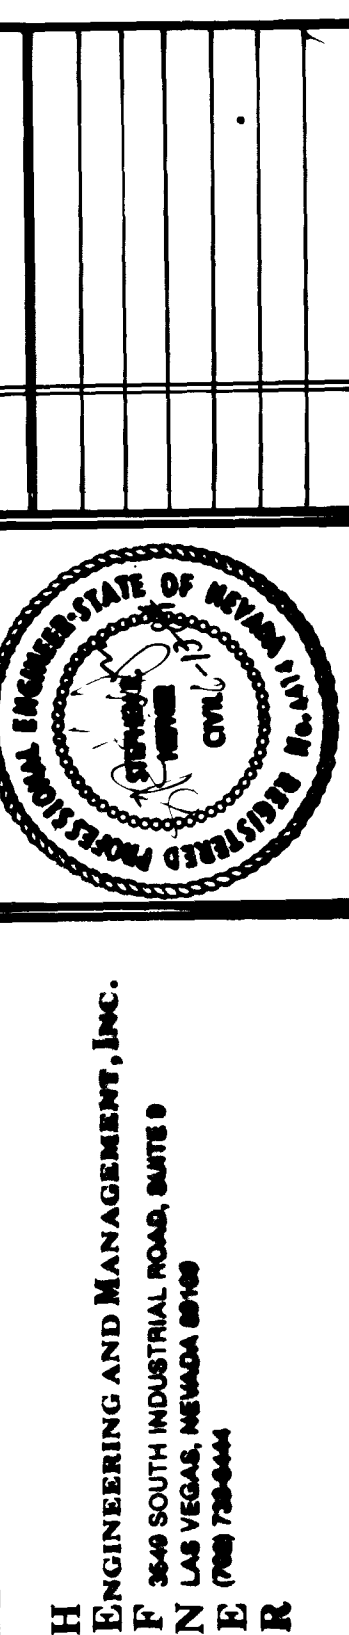

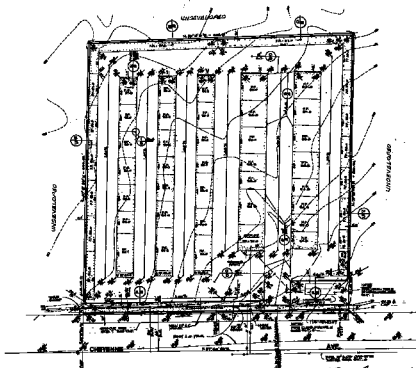

VICINITY MAP

LEGEND

- | | |
|----------------------|-------|
| 1. NAME | _____ |
| 2. DATE | _____ |
| 3. TIME | _____ |
| 4. LOCATION | _____ |
| 5. REASON | _____ |
| 6. WITNESSES | _____ |
| 7. REMARKS | _____ |
| 8. SIGNATURE | _____ |
| 9. DATE | _____ |
| 10. TIME | _____ |
| 11. LOCATION | _____ |
| 12. REASON | _____ |
| 13. WITNESSES | _____ |
| 14. REMARKS | _____ |
| 15. SIGNATURE | _____ |
| 16. DATE | _____ |
| 17. TIME | _____ |
| 18. LOCATION | _____ |
| 19. REASON | _____ |
| 20. WITNESSES | _____ |
| 21. REMARKS | _____ |
| 22. SIGNATURE | _____ |
| 23. DATE | _____ |
| 24. TIME | _____ |
| 25. LOCATION | _____ |
| 26. REASON | _____ |
| 27. WITNESSES | _____ |
| 28. REMARKS | _____ |
| 29. SIGNATURE | _____ |
| 30. DATE | _____ |
| 31. TIME | _____ |
| 32. LOCATION | _____ |
| 33. REASON | _____ |
| 34. WITNESSES | _____ |
| 35. REMARKS | _____ |
| 36. SIGNATURE | _____ |
| 37. DATE | _____ |
| 38. TIME | _____ |
| 39. LOCATION | _____ |
| 40. REASON | _____ |
| 41. WITNESSES | _____ |
| 42. REMARKS | _____ |
| 43. SIGNATURE | _____ |
| 44. DATE | _____ |
| 45. TIME | _____ |
| 46. LOCATION | _____ |
| 47. REASON | _____ |
| 48. WITNESSES | _____ |
| 49. REMARKS | _____ |
| 50. SIGNATURE | _____ |
| 51. DATE | _____ |
| 52. TIME | _____ |
| 53. LOCATION | _____ |
| 54. REASON | _____ |
| 55. WITNESSES | _____ |
| 56. REMARKS | _____ |
| 57. SIGNATURE | _____ |
| 58. DATE | _____ |
| 59. TIME | _____ |
| 60. LOCATION | _____ |
| 61. REASON | _____ |
| 62. WITNESSES | _____ |
| 63. REMARKS | _____ |
| 64. SIGNATURE | _____ |
| 65. DATE | _____ |
| 66. TIME | _____ |
| 67. LOCATION | _____ |
| 68. REASON | _____ |
| 69. WITNESSES | _____ |
| 70. REMARKS | _____ |
| 71. SIGNATURE | _____ |
| 72. DATE | _____ |
| 73. TIME | _____ |
| 74. LOCATION | _____ |
| 75. REASON | _____ |
| 76. WITNESSES | _____ |
| 77. REMARKS | _____ |
| 78. SIGNATURE | _____ |
| 79. DATE | _____ |
| 80. TIME | _____ |
| 81. LOCATION | _____ |
| 82. REASON | _____ |
| 83. WITNESSES | _____ |
| 84. REMARKS | _____ |
| 85. SIGNATURE | _____ |
| 86. DATE | _____ |
| 87. TIME | _____ |
| 88. LOCATION | _____ |
| 89. REASON | _____ |
| 90. WITNESSES | _____ |
| 91. REMARKS | _____ |
| 92. SIGNATURE | _____ |
| 93. DATE | _____ |
| 94. TIME | _____ |
| 95. LOCATION | _____ |
| 96. REASON | _____ |
| 97. WITNESSES | _____ |
| 98. REMARKS | _____ |
| 99. SIGNATURE | _____ |
| 100. DATE | _____ |

GENERAL NOTES

- [illegible]

APPROVALS

Walt	7-12-80
Ray	7-12-80
Bob	7-12-80
John	7-12-80
Mike	7-12-80

ESTIMATE OF QUANTITIES.

[illegible]

ELSTON NAME


EDWARDS MINI STORAGE

GRADING PLAN & CHEYENNE AVE. IMPROVEMENTS

1111

1

1997

4/28/04