
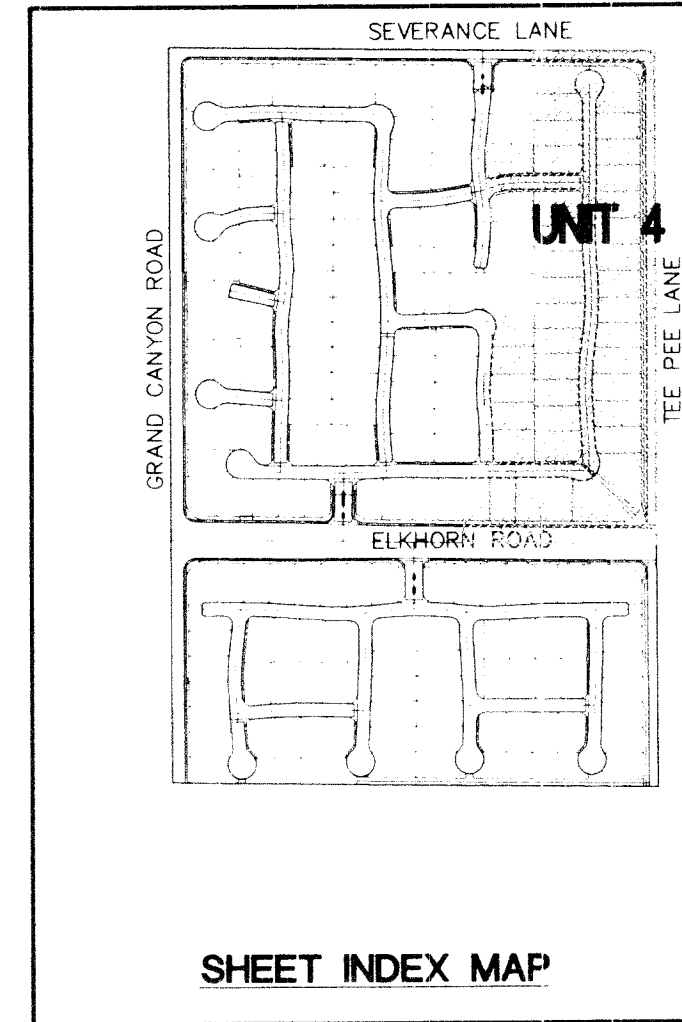
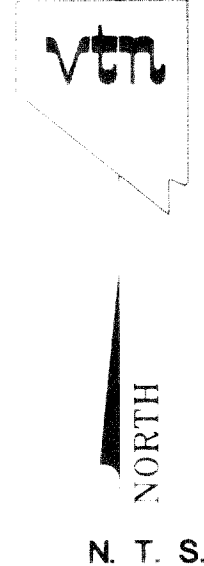


PROJECT VICINITY
SEE LOCATION MAP

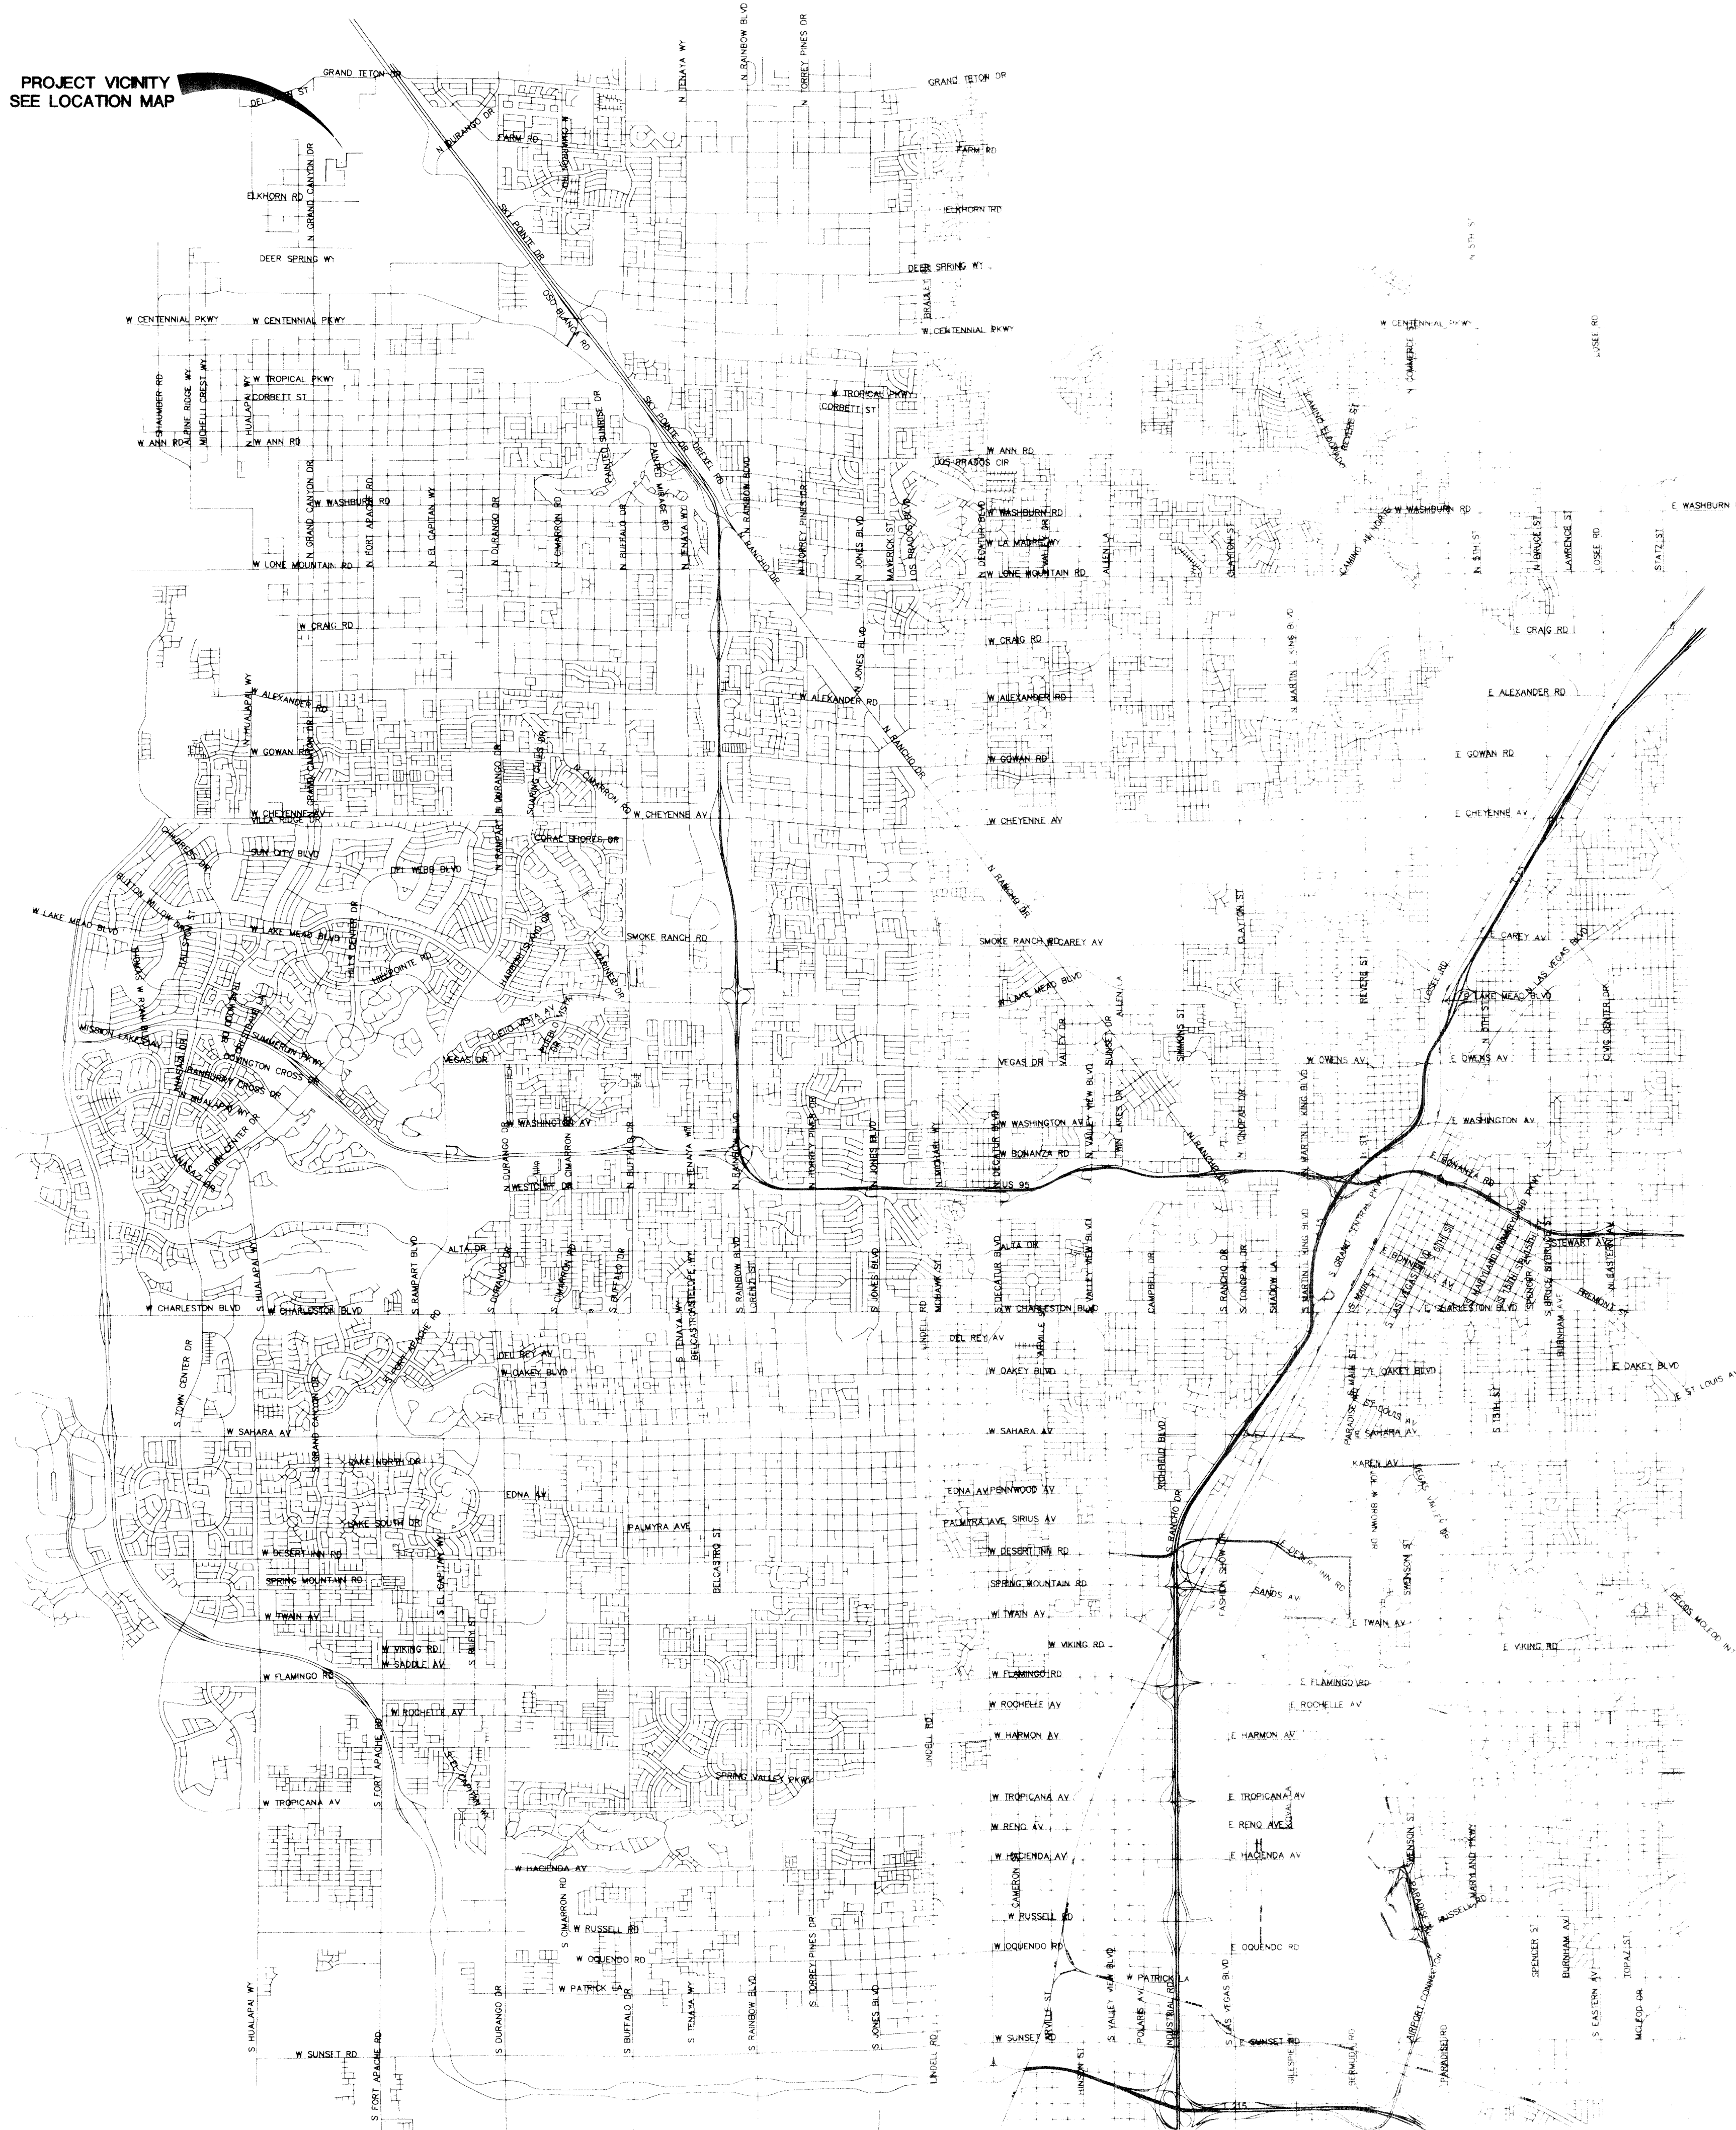

SHEET INDEX

SHEET#	SHEET	DESCRIPTION
1	C1	COVER SHEET
2	C2	VICINITY MAP
3	C3	GENERAL NOTES SHEET
4	C4	QUANTITY SHEET
5	G1	GRADING PLAN
6	G2	GRADING PLAN
7	DT1	DETAIL SHEET
8	SD1	STORM DRAIN PLAN & PROFILE - STA. 17+00.00 TO STA. 26+09.84
9	UT1	MASTER UTILITY PLAN
10	UT2	MASTER UTILITY PLAN
11	S11	STREET PLAN & PROFILE - ELKHORN ROAD STA. 6+70.12 TO STA. 10+00.00
12	S12	STREET PLAN & PROFILE - SEVERANCE LANE STA. 19+91.80 TO STA. 23+22.41
13	S13	STREET PLAN & PROFILE - TEE PEE LANE STA. 14+50.00 TO STA. 20+00.00
14	S14	STREET PLAN & PROFILE - TEE PEE LANE STA. 6+63.00 TO STA. 14+50.00
15	S15	STREET PLAN & PROFILE - GENTLE VALLEY STREET STA. 9+61.38 TO STA. 14+50.00
16	S16	STREET PLAN & PROFILE - GENTLE VALLEY STREET STA. 14+50.00 TO STA. 20+74.81
17	S17	STREET PLAN & PROFILE - GRAND HEIGHT AVENUE STA. 12+75.19 TO STA. 15+74.04
18	SS1	SEWER PLAN & PROFILE - PARKMOOR AVENUE STA. 18+09.23 TO STA. 20+88.23
19	SS2	SEWER PLAN & PROFILE - GENTLE VALLEY STREET STA. 10+00.00 TO STA. 14+00.00
20	SS3	SEWER PLAN & PROFILE - GENTLE VALLEY STREET STA. 14+00.00 TO STA. 20+65.38
21	TR1	TRAFFIC & STREET LIGHT PLAN
22	TR2	TRAFFIC & STREET LIGHT PLAN

PERMA-BILT HOMES

CITY OF LAS VEGAS, NEVADA

7150 POLLOCK DRIVE, SUITE 104
LAS VEGAS, NEVADA 89119
(702) 996-9100




VICINITY MAP

ELKHORN / GRAND CANYON
UNIT 4

DRAWN BY: WG
DESIGNED BY: WG
CHECKED BY: KC
PROJECT NO: 9827-4
SCALE: N/A
DATE: 11/10/03

EXPIRES 12-31-04

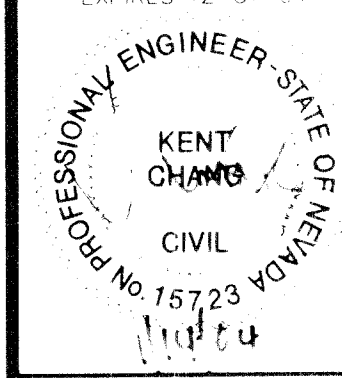

SHEET
C2
2 OF 22 SHEETS
DRAWING NO:
16744736-4

Call before you Dig
1-800-227-2600

Call before you Overhead
1-702-227-2929

