
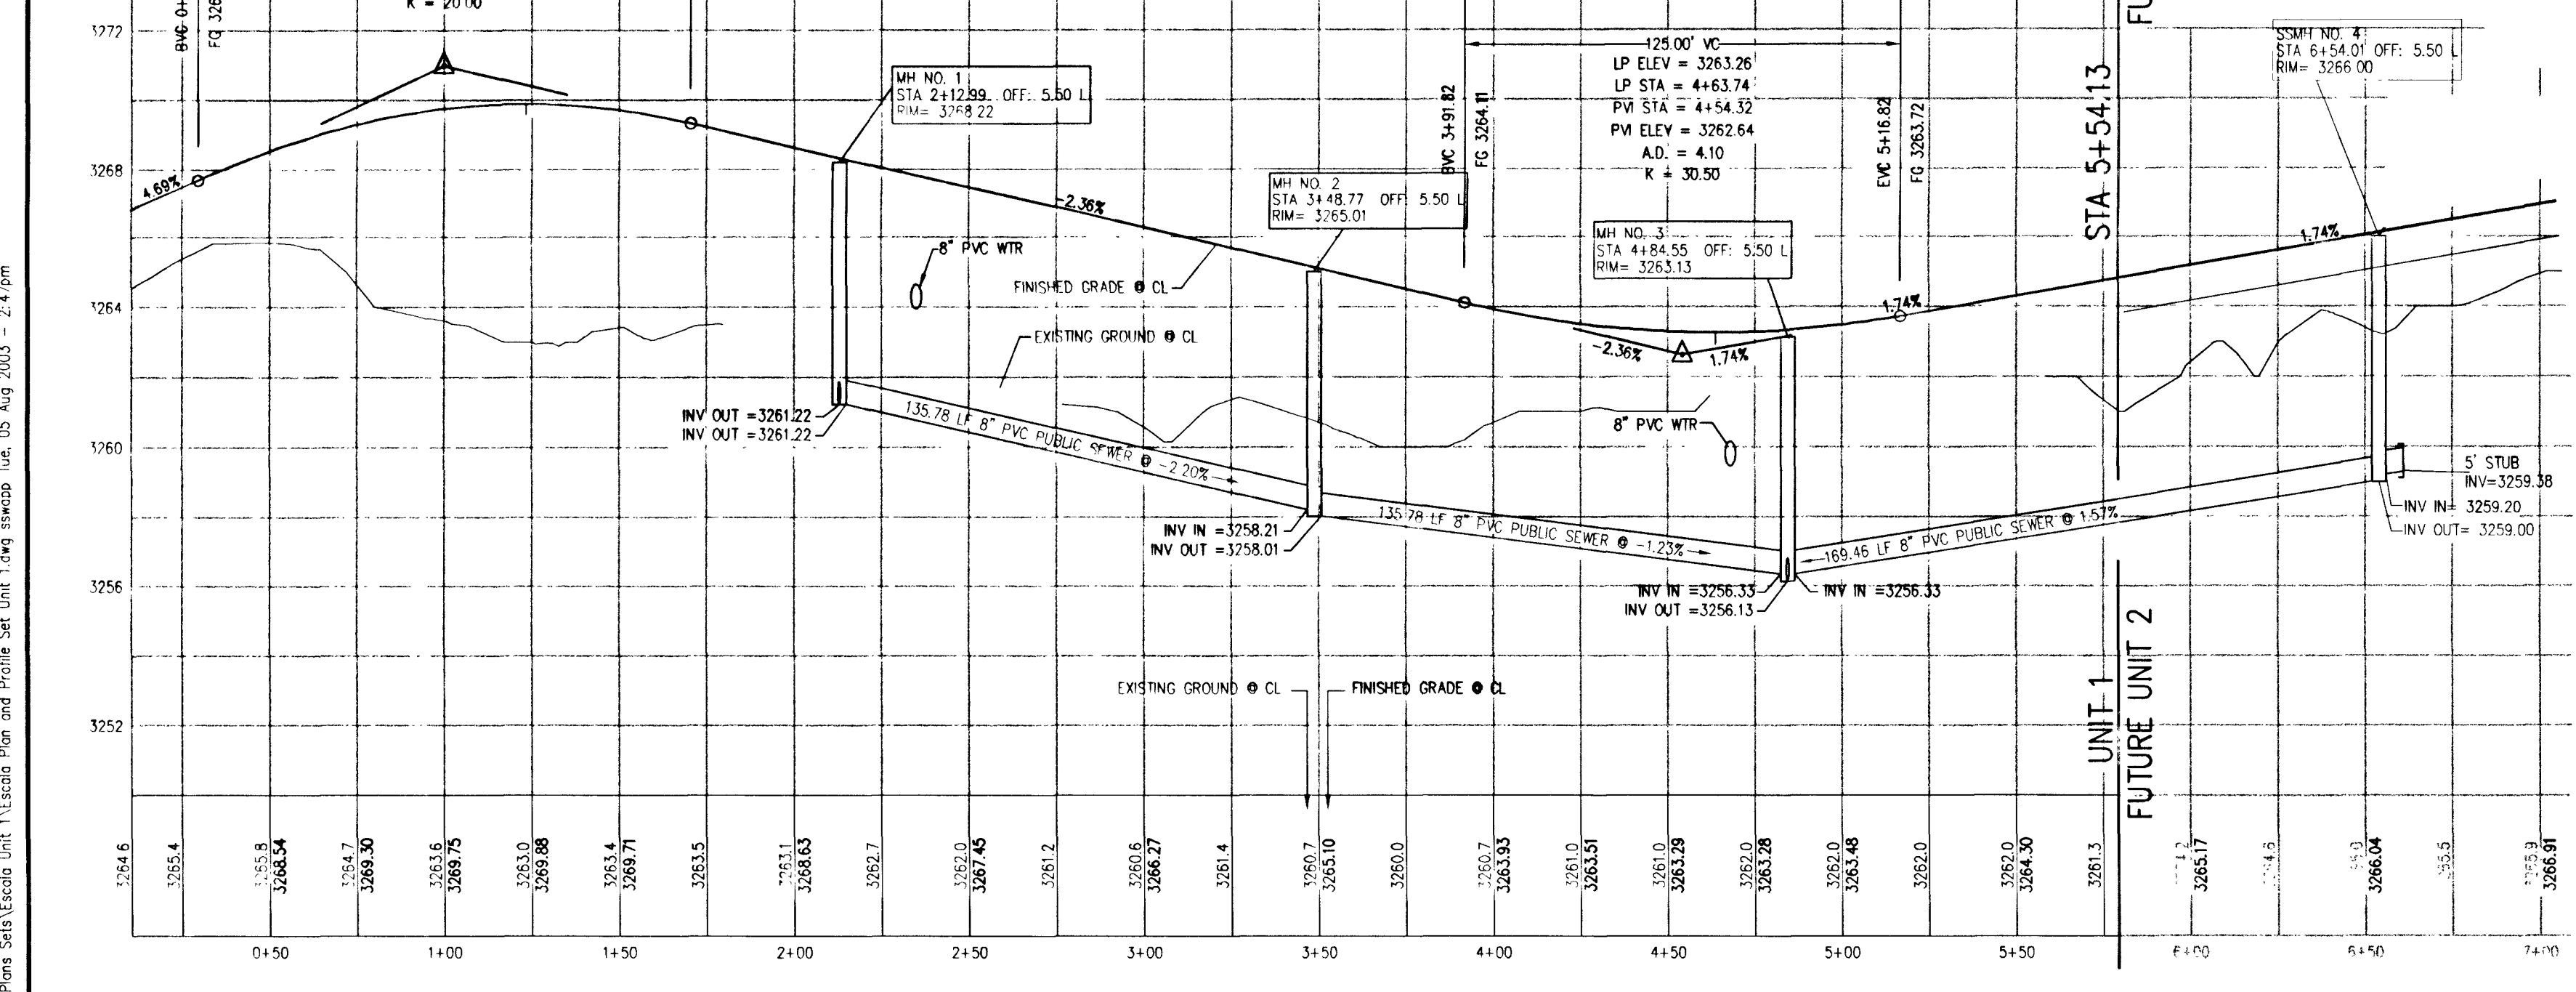
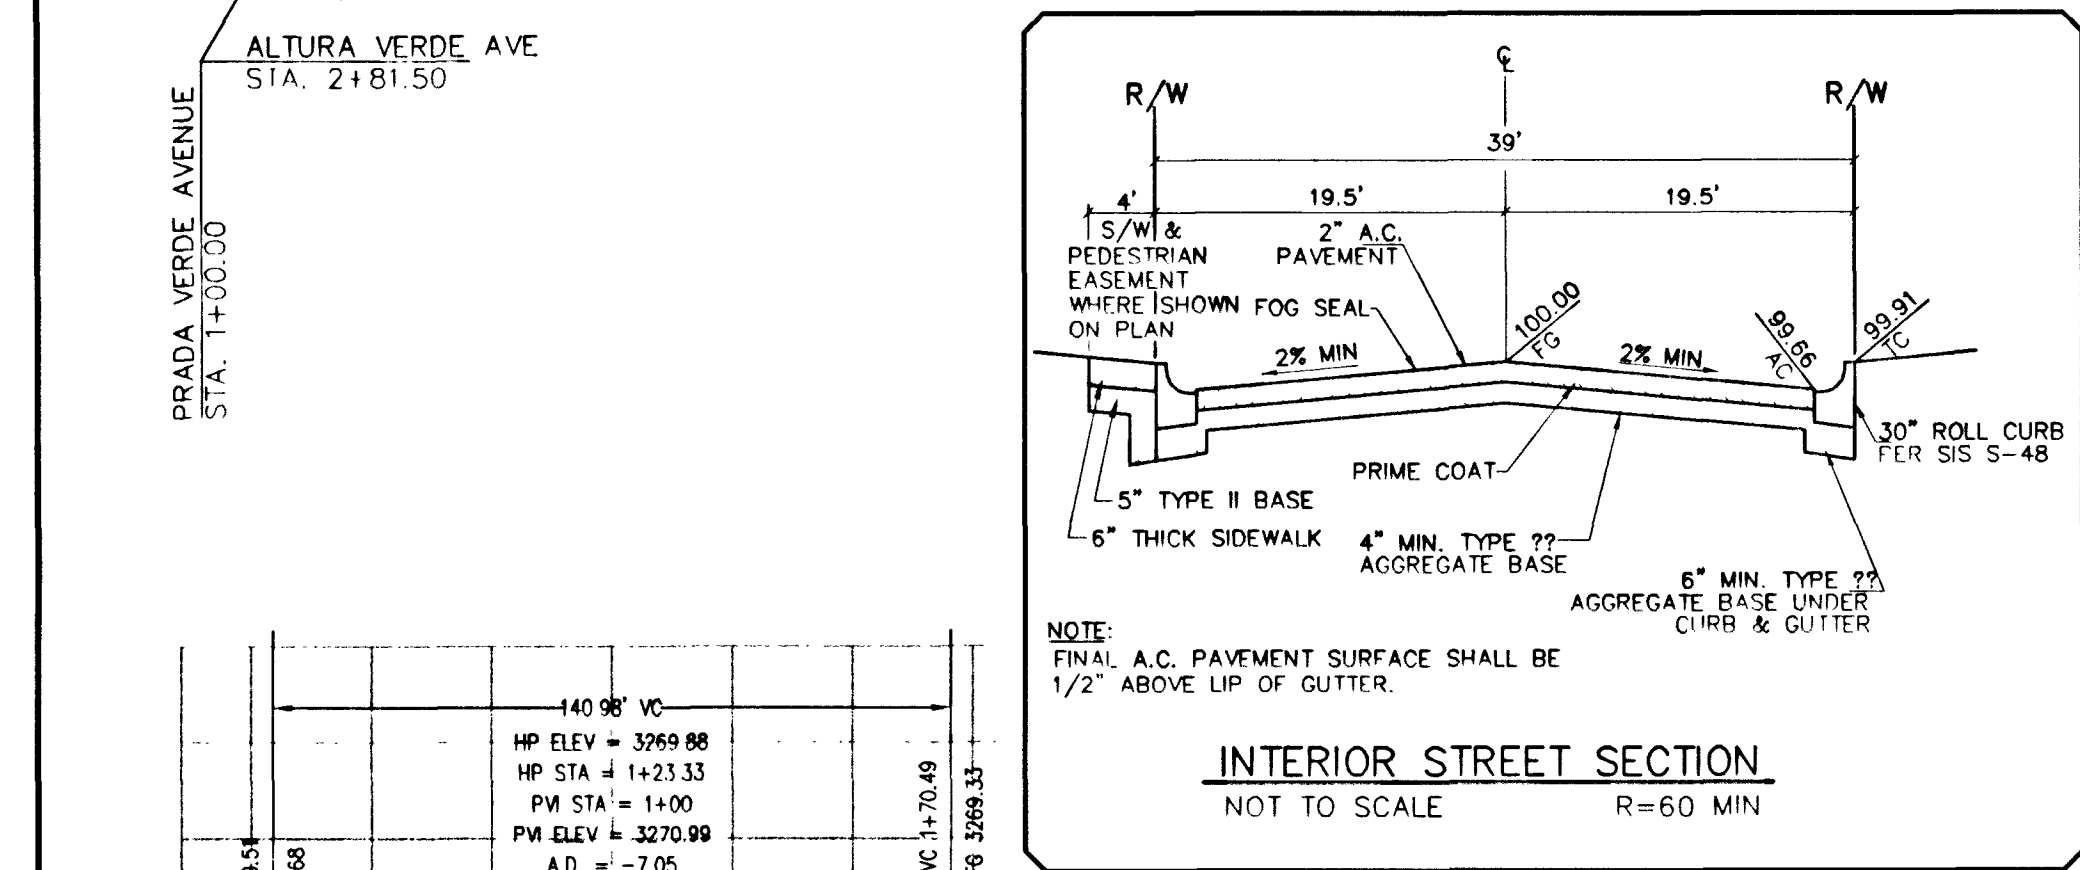


2:132891 Active (S814770) Drawing/Improvement Plans Set/Unit 1/Escal Plan and Profile Set Unit 1/Long sweep Turn, 05 Aug 2003 - 2:47pm



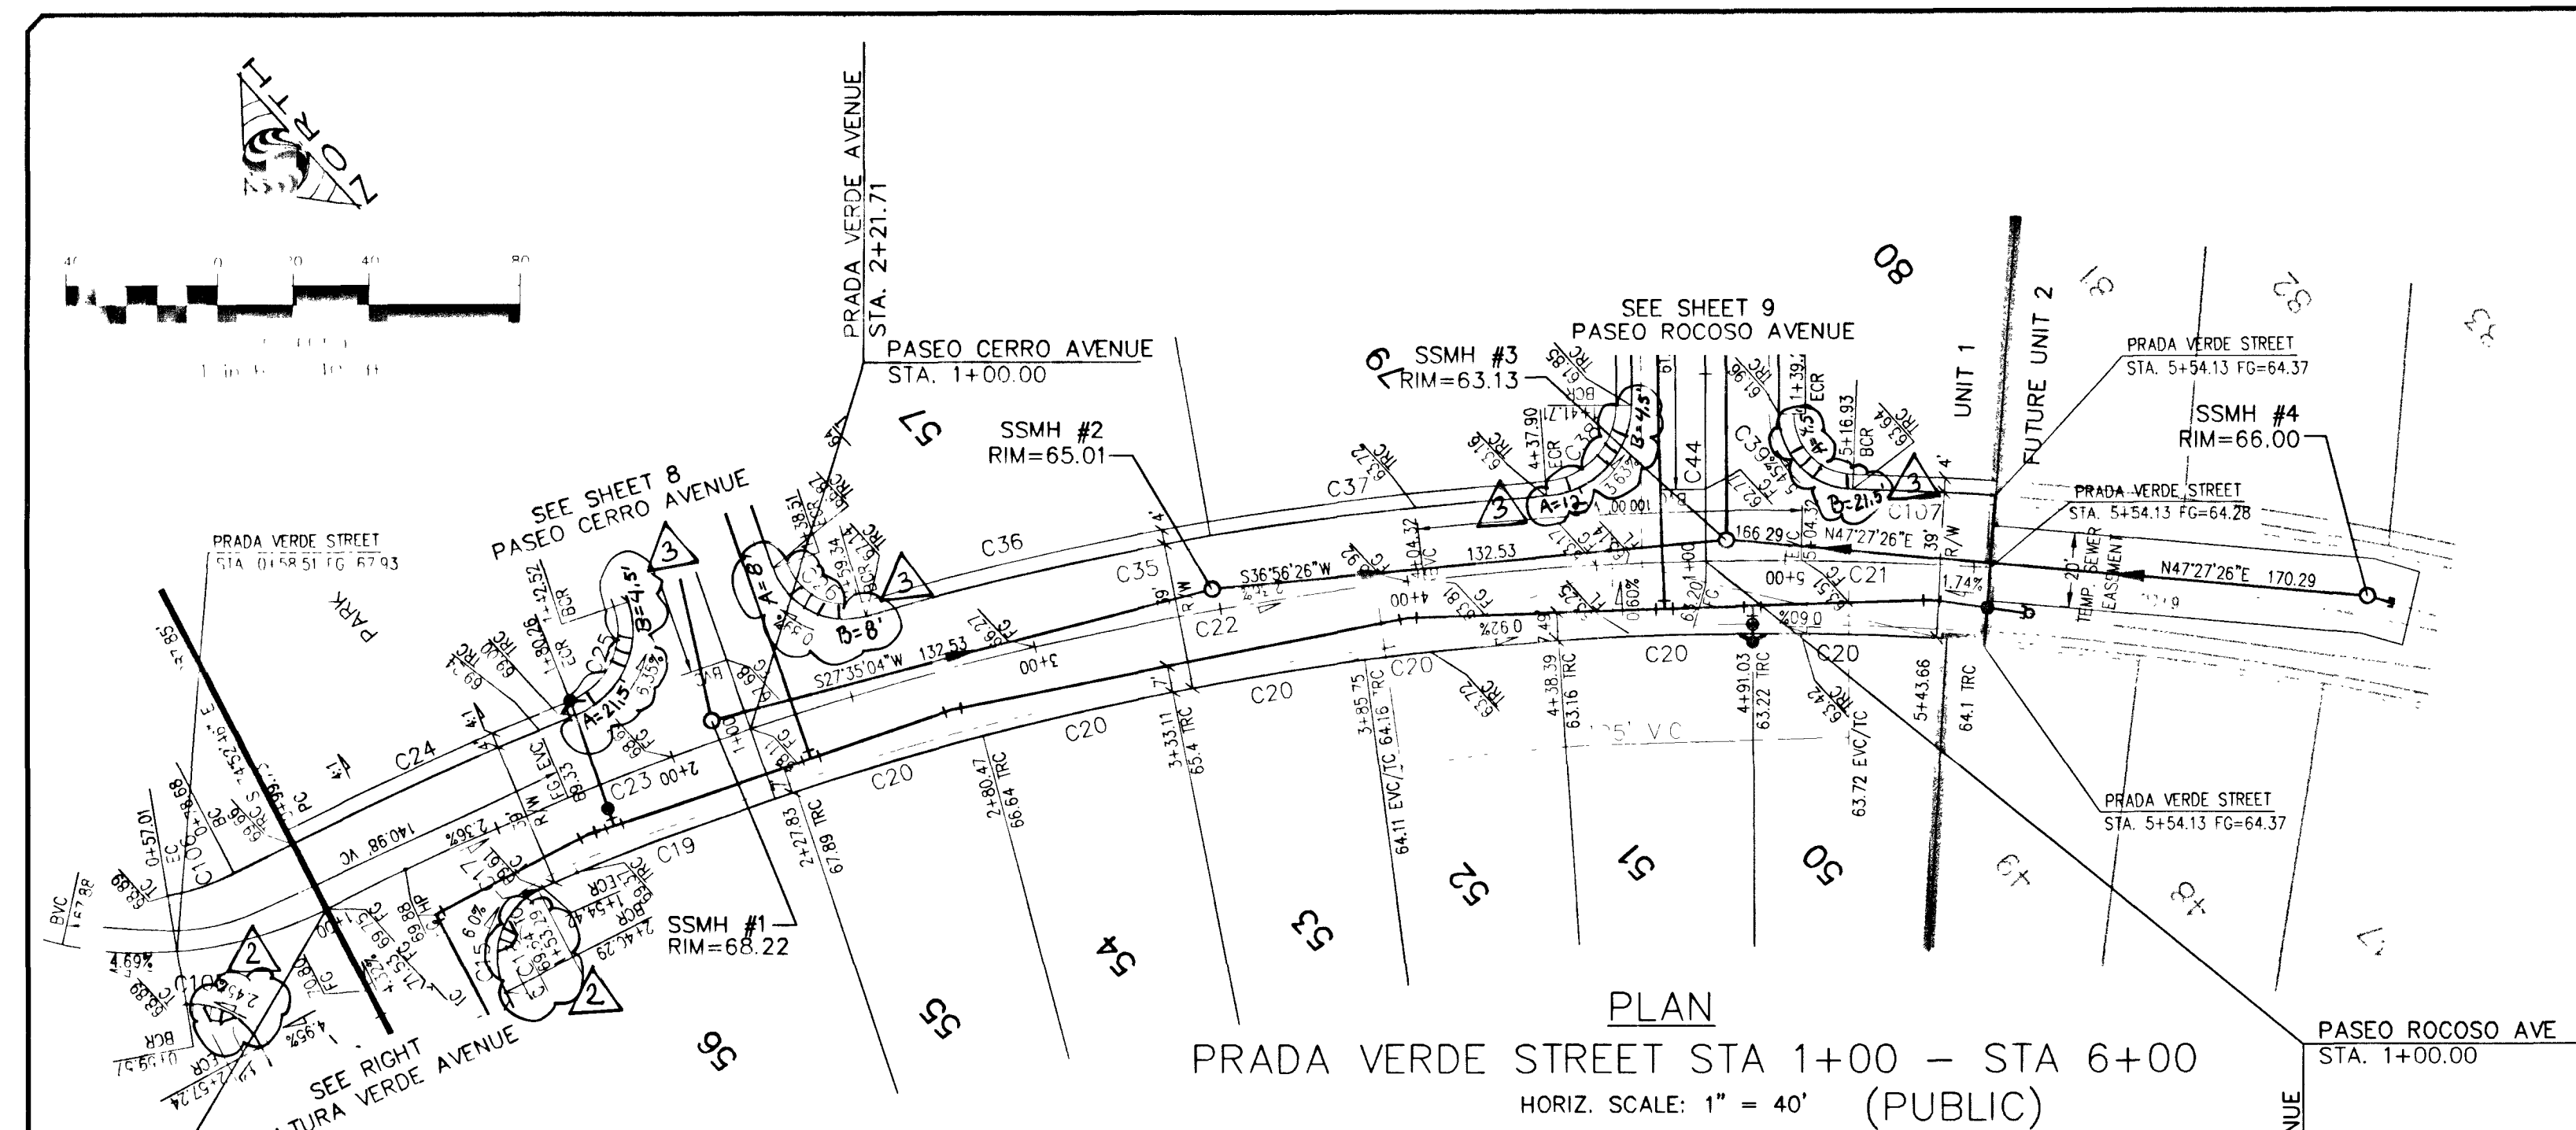


PROFILE
PRADA VERDE STREET STA 1+00 - STA 6+00
HORIZ. SCALE: 1" = 40'
VERT. SCALE: 1" = 4' (PUBLIC)

BASIS OF BEARINGS
NORTH 28° 54' 38" WEST BEING THE BEARING BETWEEN STATIONS 2312 AND 2313 AS SHOWN ON THAT CERTAIN MAP ON FILE IN THE CLARK COUNTY RECORDER'S OFFICE IN FILE 123 OF SURVEYS AT PAGE 9.

BENCHMARK
CLV BENCHMARK # D 368 3
USC&GS DISK SET IN ROCK EAST OF CHARLESTON SOUTH OF DETENTION BASIN.
ELEVATION = 989.5990 METERS (NAVD 88)
ELEVATION = 3246.71 US FEET (CALCULATED NAVD 88)

CURVE	DELTA	RADIUS	LENGTH	TANGENT
C15	93°45'52"	20.00'	32.73'	21.36'
C16	90°00'00"	20.00'	31.42'	20.00'
C17	3°45'52"	20.00'	1.31'	0.66'
C19	4°30'45"	812.00'	63.95'	31.99'
C20	3°42'18"	812.00'	52.51'	26.26'
C21	5°11'00"	831.50'	75.22'	37.64'
C22	17°43'10"	831.50'	257.15'	129.61'
C23	8°24'03"	831.50'	121.92'	61.07'
C24	5°32'41"	851.00'	82.35'	41.21'
C25	8°16'09"	20.00'	36.56'	22.89'
C26	8°16'09"	20.00'	30.46'	19.07'
C36	6°16'55"	851.00'	93.30'	46.70'
C37	6°01'20"	851.00'	89.45'	44.77'
C38	86°14'19"	24.00'	36.12'	22.47'
C39	88°16'15"	20.00'	30.81'	19.41'
C44	5°38'44"	3220.22'	317.31'	158.78'
C105	69°09'33"	20.01'	4.16'	13.80'
C106	17°43'24"	60.00'	18.56'	9.35'
C107	2°13'40"	851.00'	16.55'	33.09'

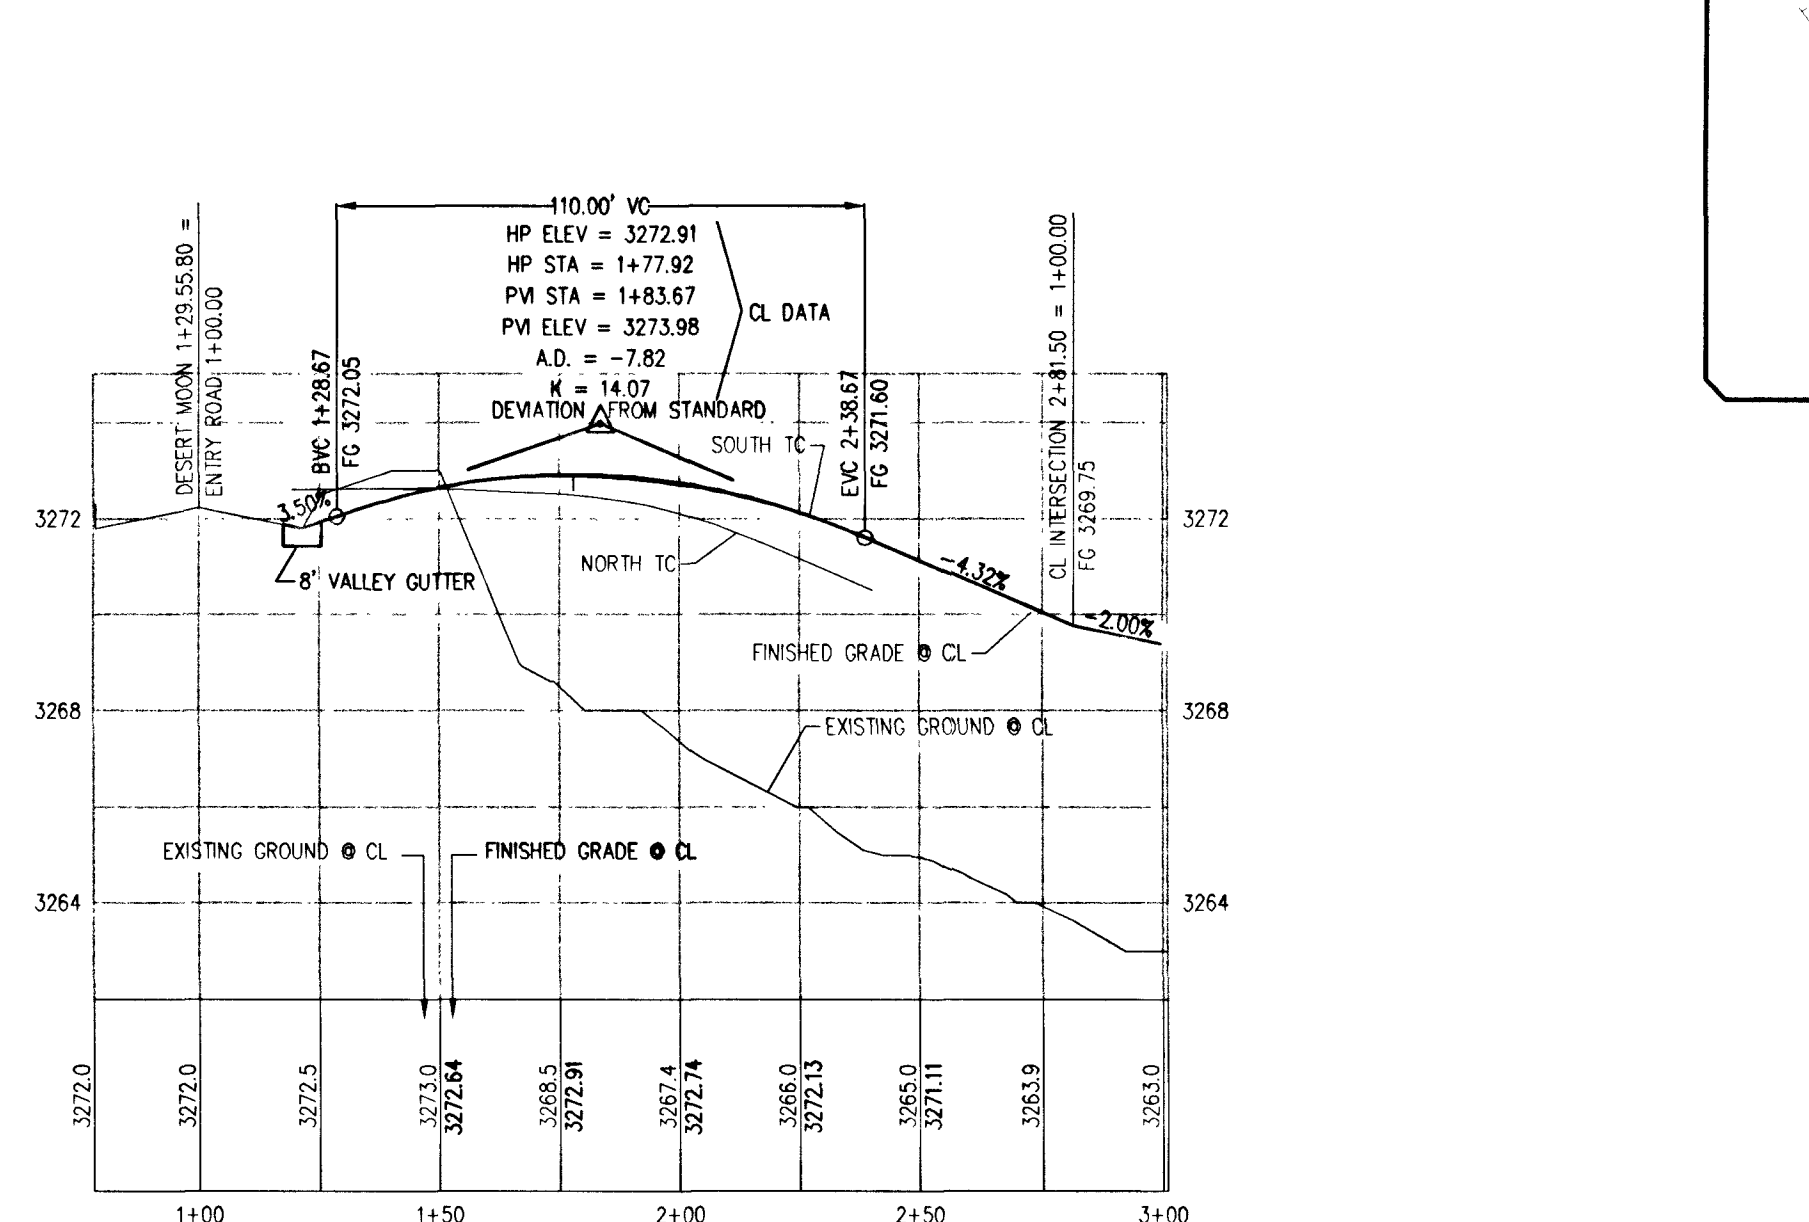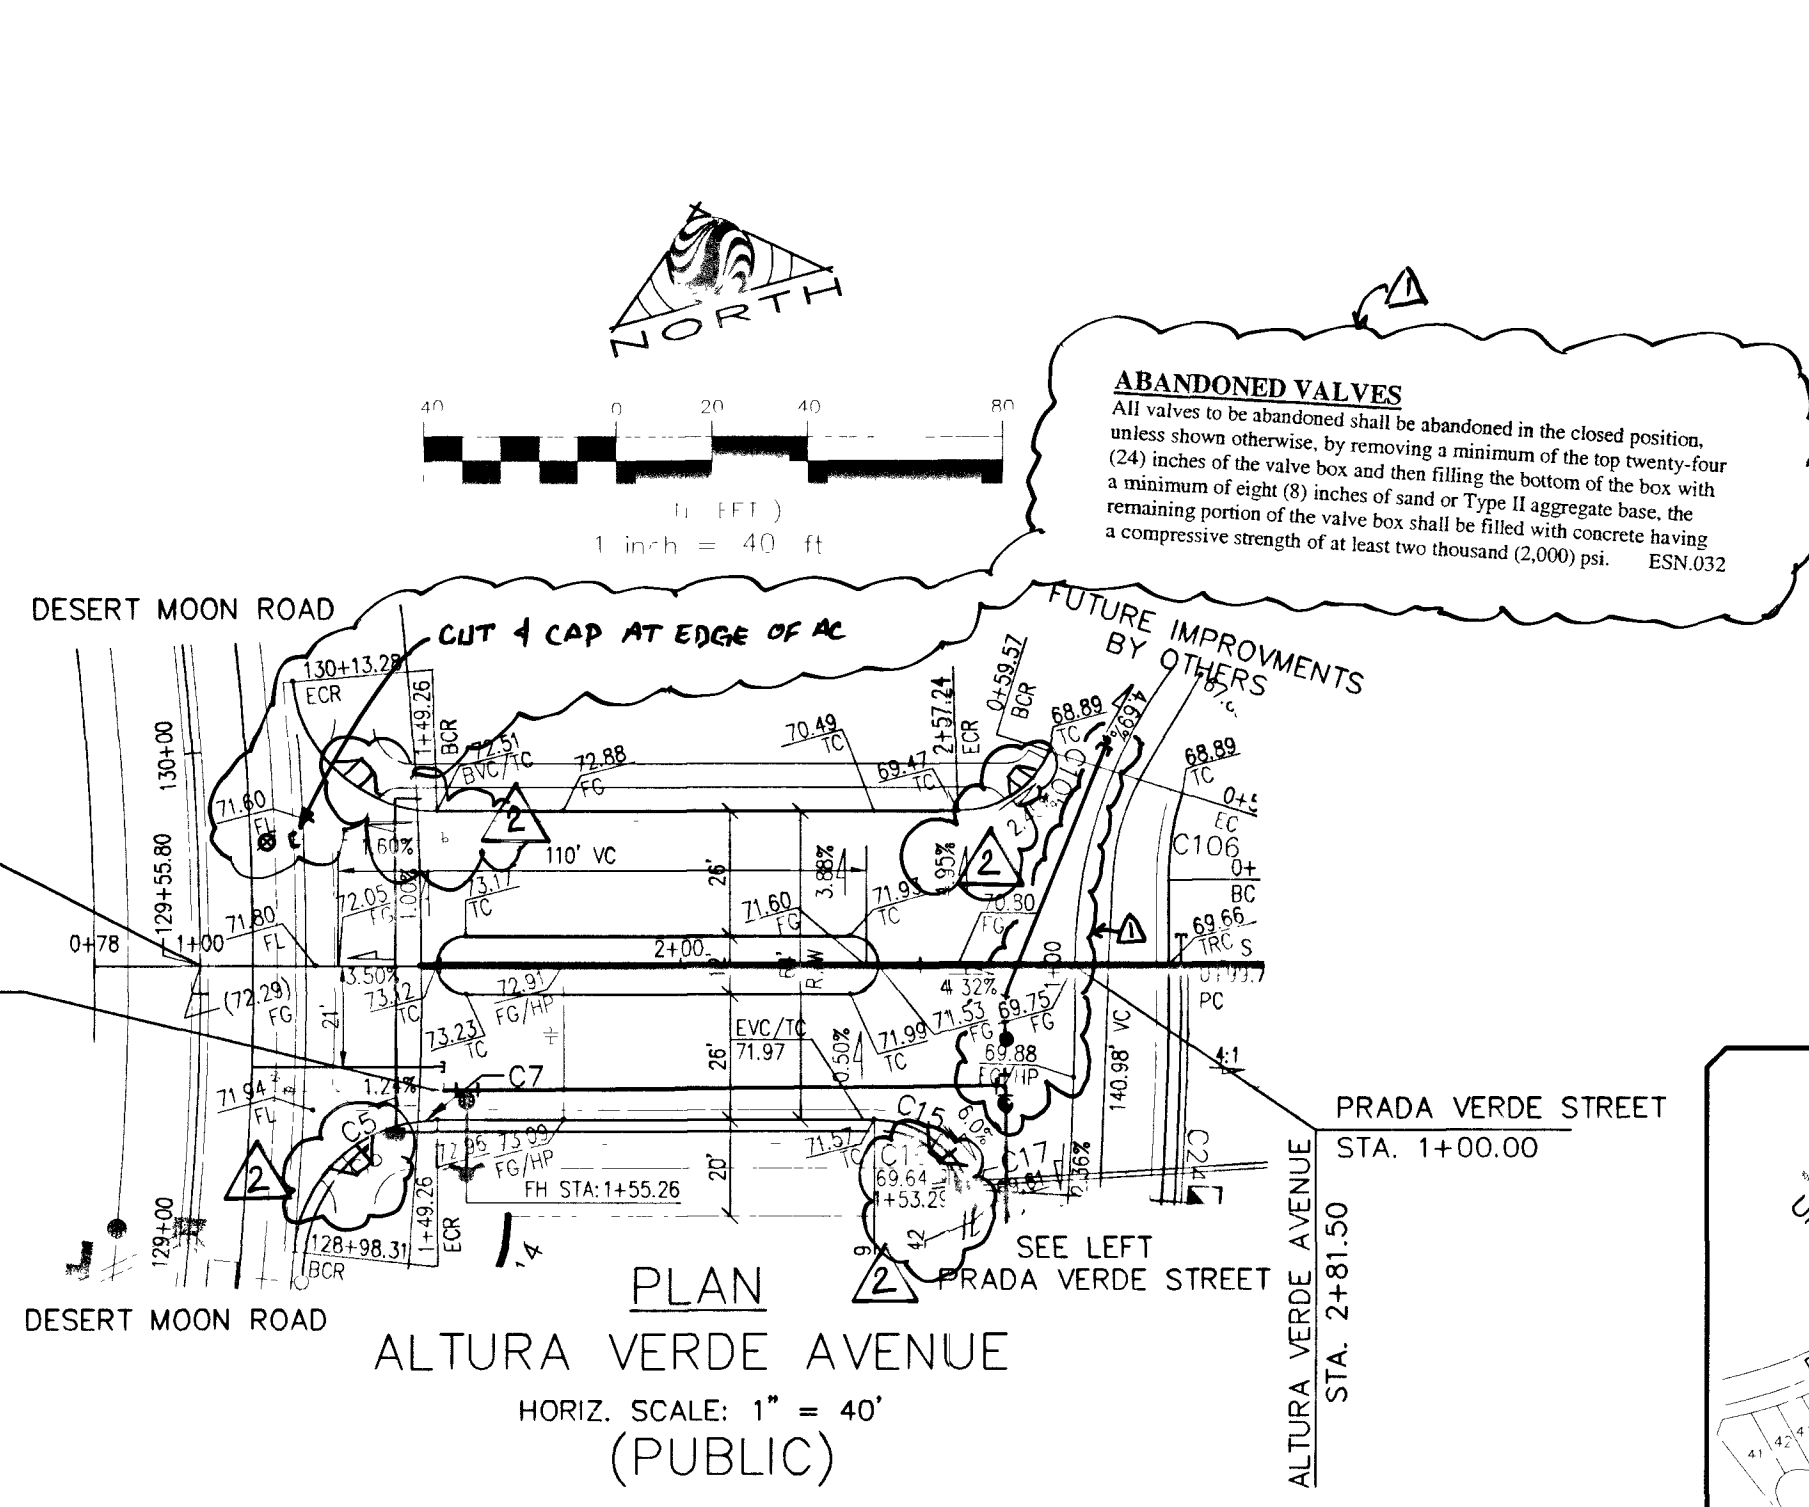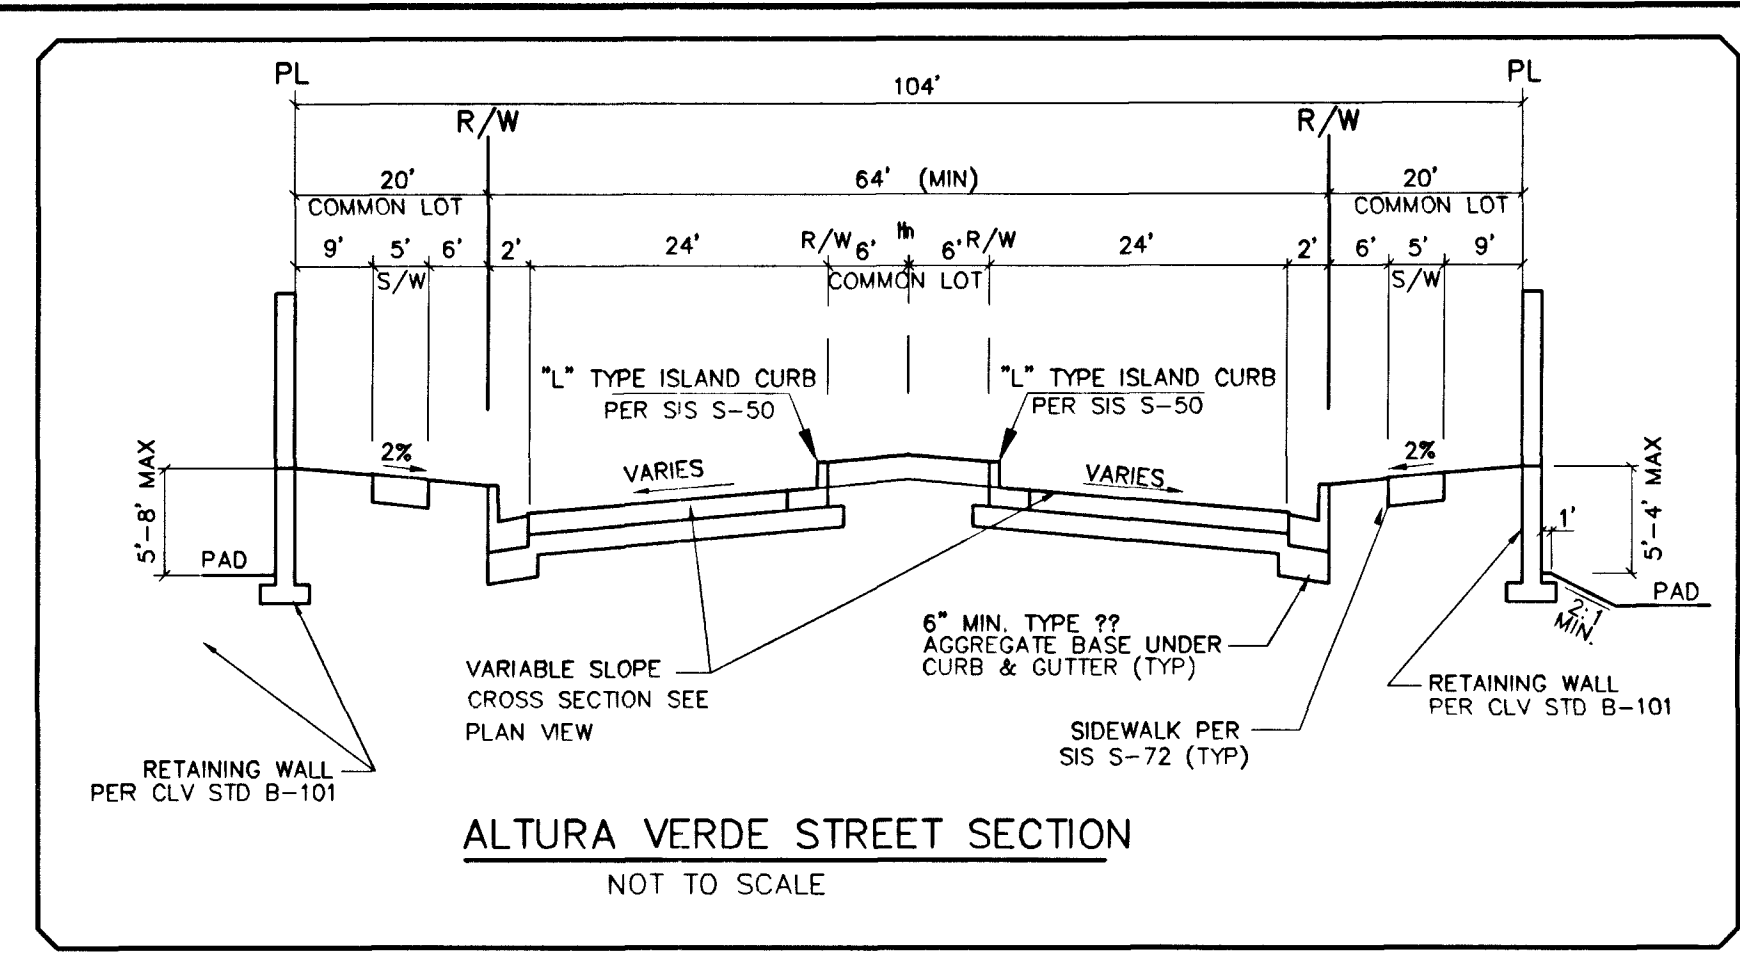

PROFILE
ALTA VERDE AVENUE (PUBLIC)
HORIZ. SCALE: 1" = 40'
VERT. SCALE: 1" = 4'

Call before you dig.
1-702-593-6111
Call before you dig.
1-800-227-2600

DATE: 8/5/2003
DRAWN BY: S. YOUNGBERG
DESIGNED BY: SES
CHECKED BY: RWC
ADA CHECKED: 88147090
JOB NO.: 88147090
SCALE: AS NOTED
NO. DESCRIPTION
DATE

Stanec Consulting Inc.
7251 West Charleston Blvd.
Las Vegas, NV, U.S.A.
89117
Tel. 702.258.0115
Fax. 702.258.4956
www.stanec.com

Pulte
1635 VILLAGE CENTER CIRCLE, SUITE 250
LAS VEGAS, NEVADA 89134
(702) 258-7900

PULTE HOMES
SUMMERLIN VILLAGE 23A PARCEL G
UNIT 1
ESCALA
ALTA VERDE STREET & PRADA VERDE STREET
PLAN AND PROFILES

PROFESSIONAL ENGINEER - STATE OF NEVADA
RICHARD J. YOUNGBERG
CIVIL
5447

SHEET 7 OF 13
CLV. DWG # 1074770-1