

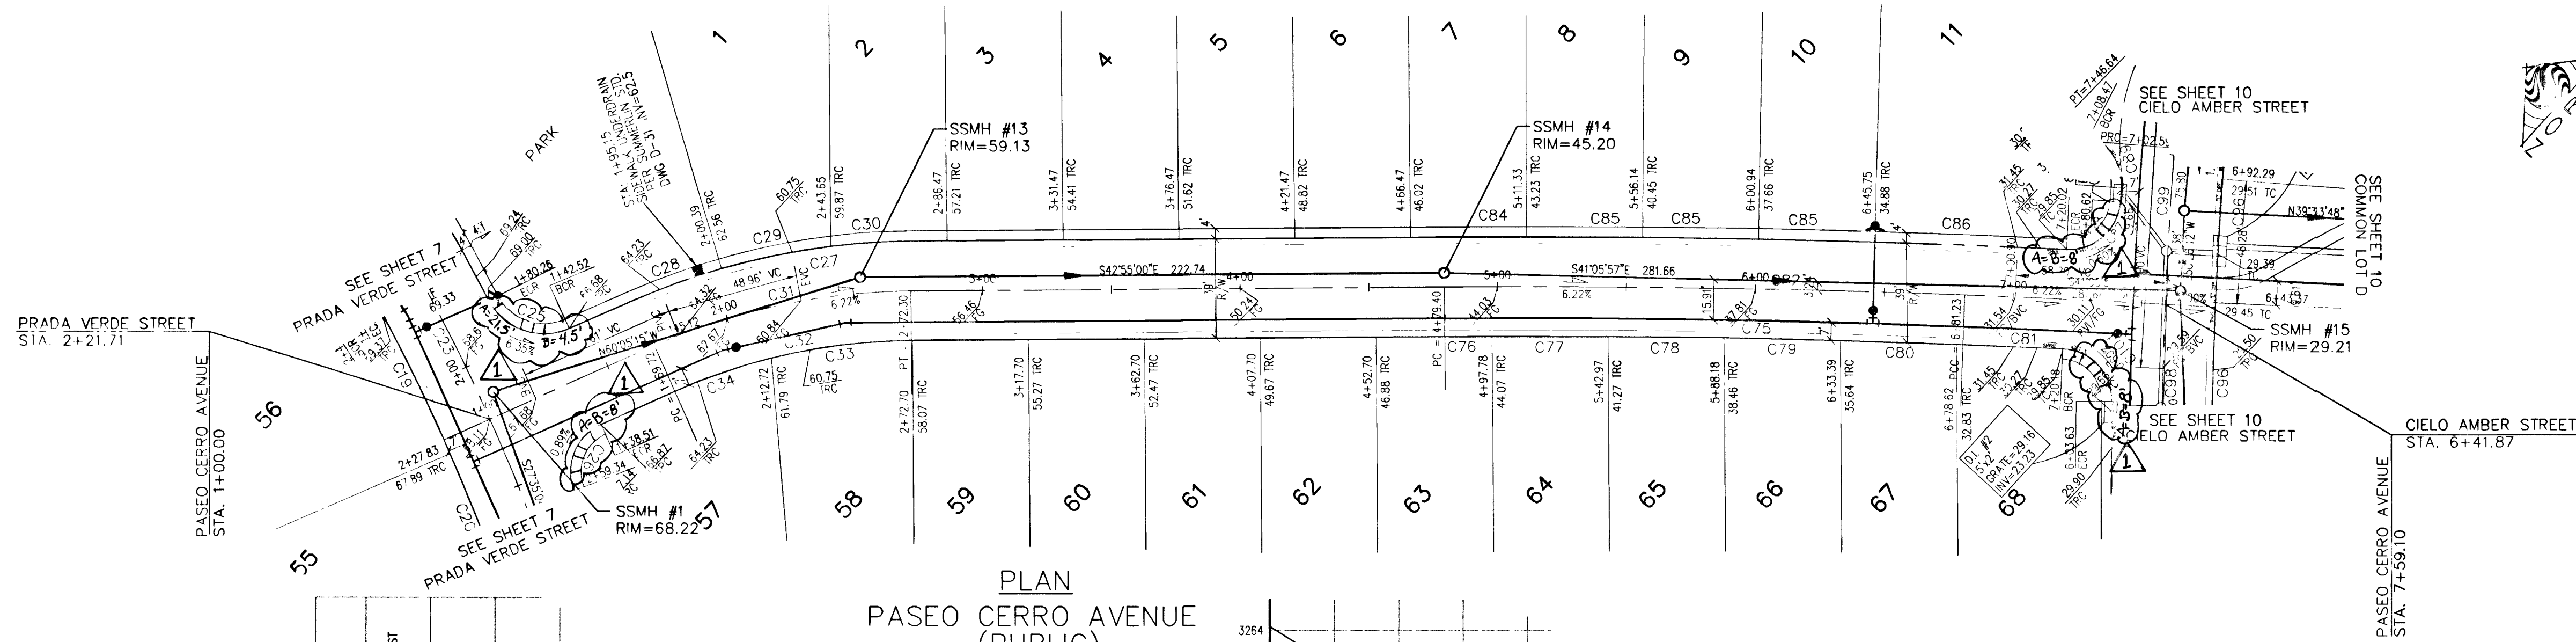


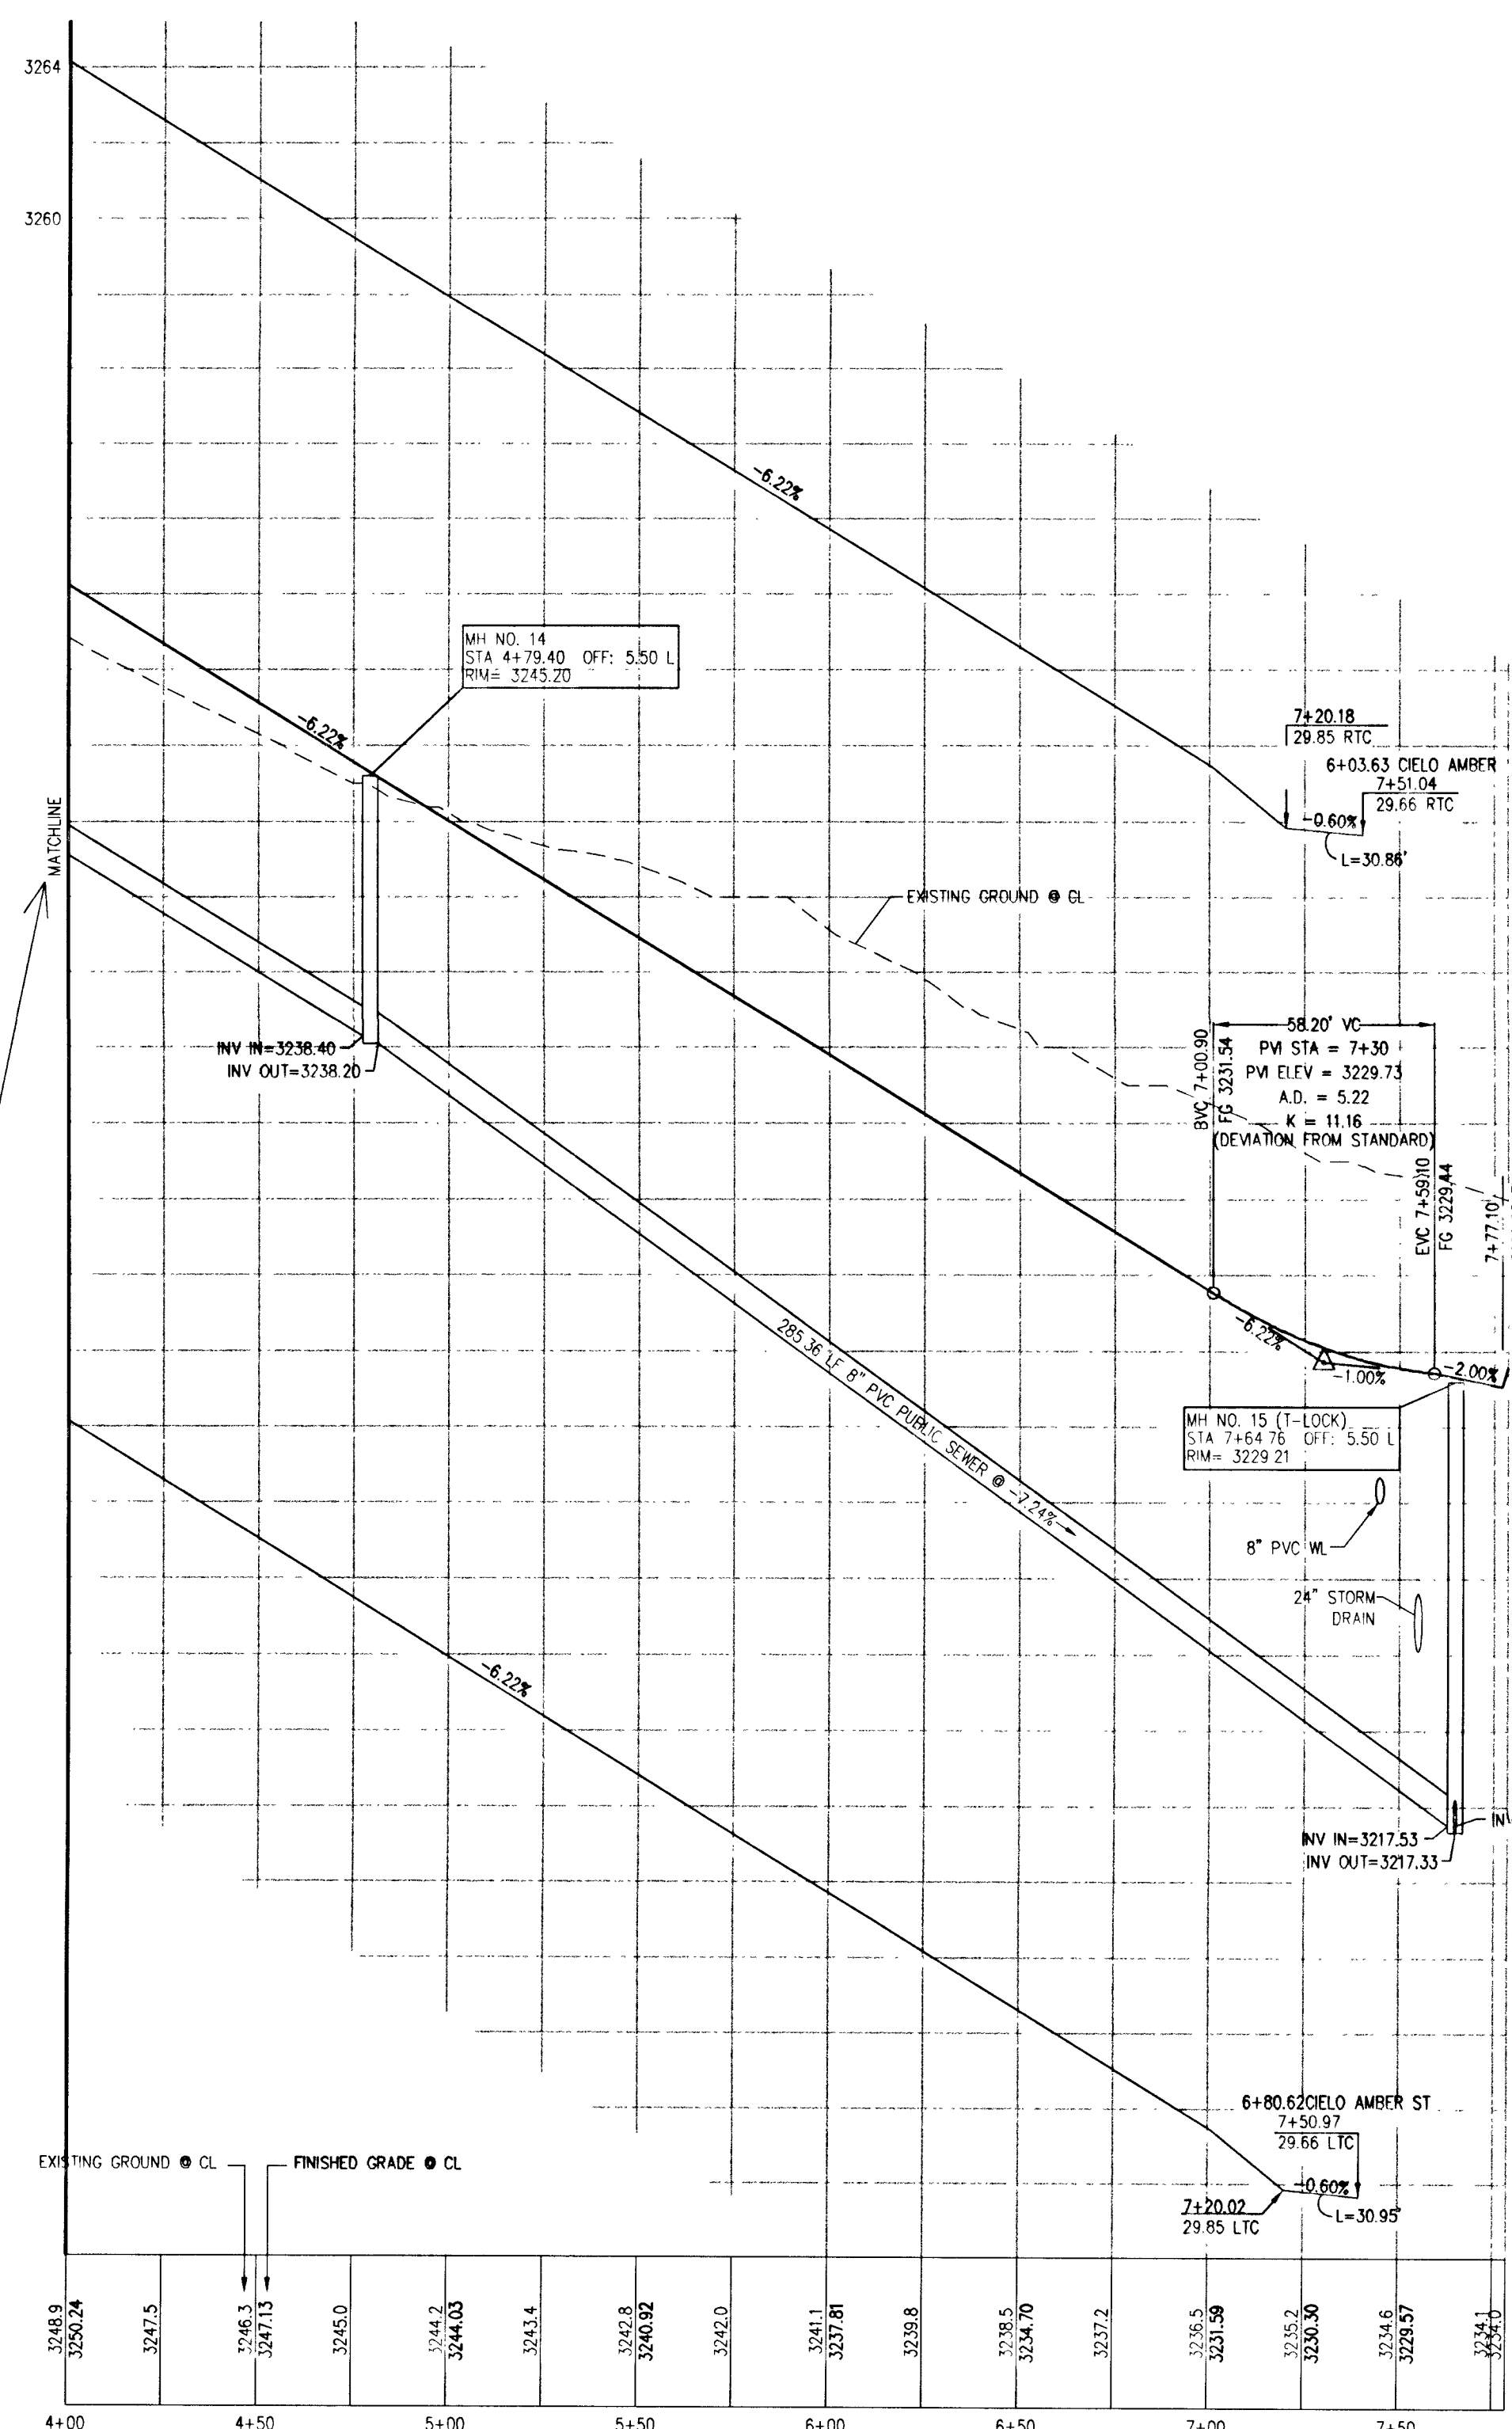


CURVE DATA TABLE

CURVE	DELTA	RADIUS	LENGTH	TANGENT
C19	4°30'45"	812.00'	63.95'	31.99'
C20	3°42'18"	812.00'	52.51'	26.26'
C25	8°16'53"	24.00'	36.56'	22.89'
C26	8°16'09"	20.00'	30.46'	19.07'
C28	7°47'24"	267.50'	36.37'	18.21'
C29	9°17'28"	267.50'	43.38'	21.74'
C30	6°37'07"	267.50'	30.90'	15.47'
C31	23°41'59"	248.00'	102.58'	52.04'
C32	23°41'59"	228.50'	94.52'	47.94'
C33	13°45'53"	228.50'	54.89'	27.58'
C34	9°56'06"	228.50'	39.62'	19.86'
C76	0°14'03"	4478.50'	18.30'	9.15'
C77	0°34'33"	4478.50'	45.00'	22.50'
C78	0°34'33"	4478.50'	45.01'	22.50'
C79	0°34'33"	4478.50'	45.02'	22.51'
C80	0°34'34"	4478.50'	45.03'	22.52'
C81	0°31'46"	4478.50'	41.38'	20.69'
C84	0°24'25"	4517.50'	32.08'	16.04'
C85	0°34'15"	4517.50'	45.00'	22.50'
C86	0°56'46"	4517.50'	74.60'	37.30'
C87	88°39'06"	20.00'	30.95'	19.53'
C96	1°51'33"	1488.00'	48.29'	24.14'
C97	1°18'44"	1488.00'	34.08'	17.04'
C98	10°39'25"	1507.50'	280.39'	140.60'
C104	88°25'12"	20.00'	30.86'	19.46'

PLAN
PASEO CERRO AVENUE (PUBLIC)
 HORIZ. SCALE: 1" = 40'

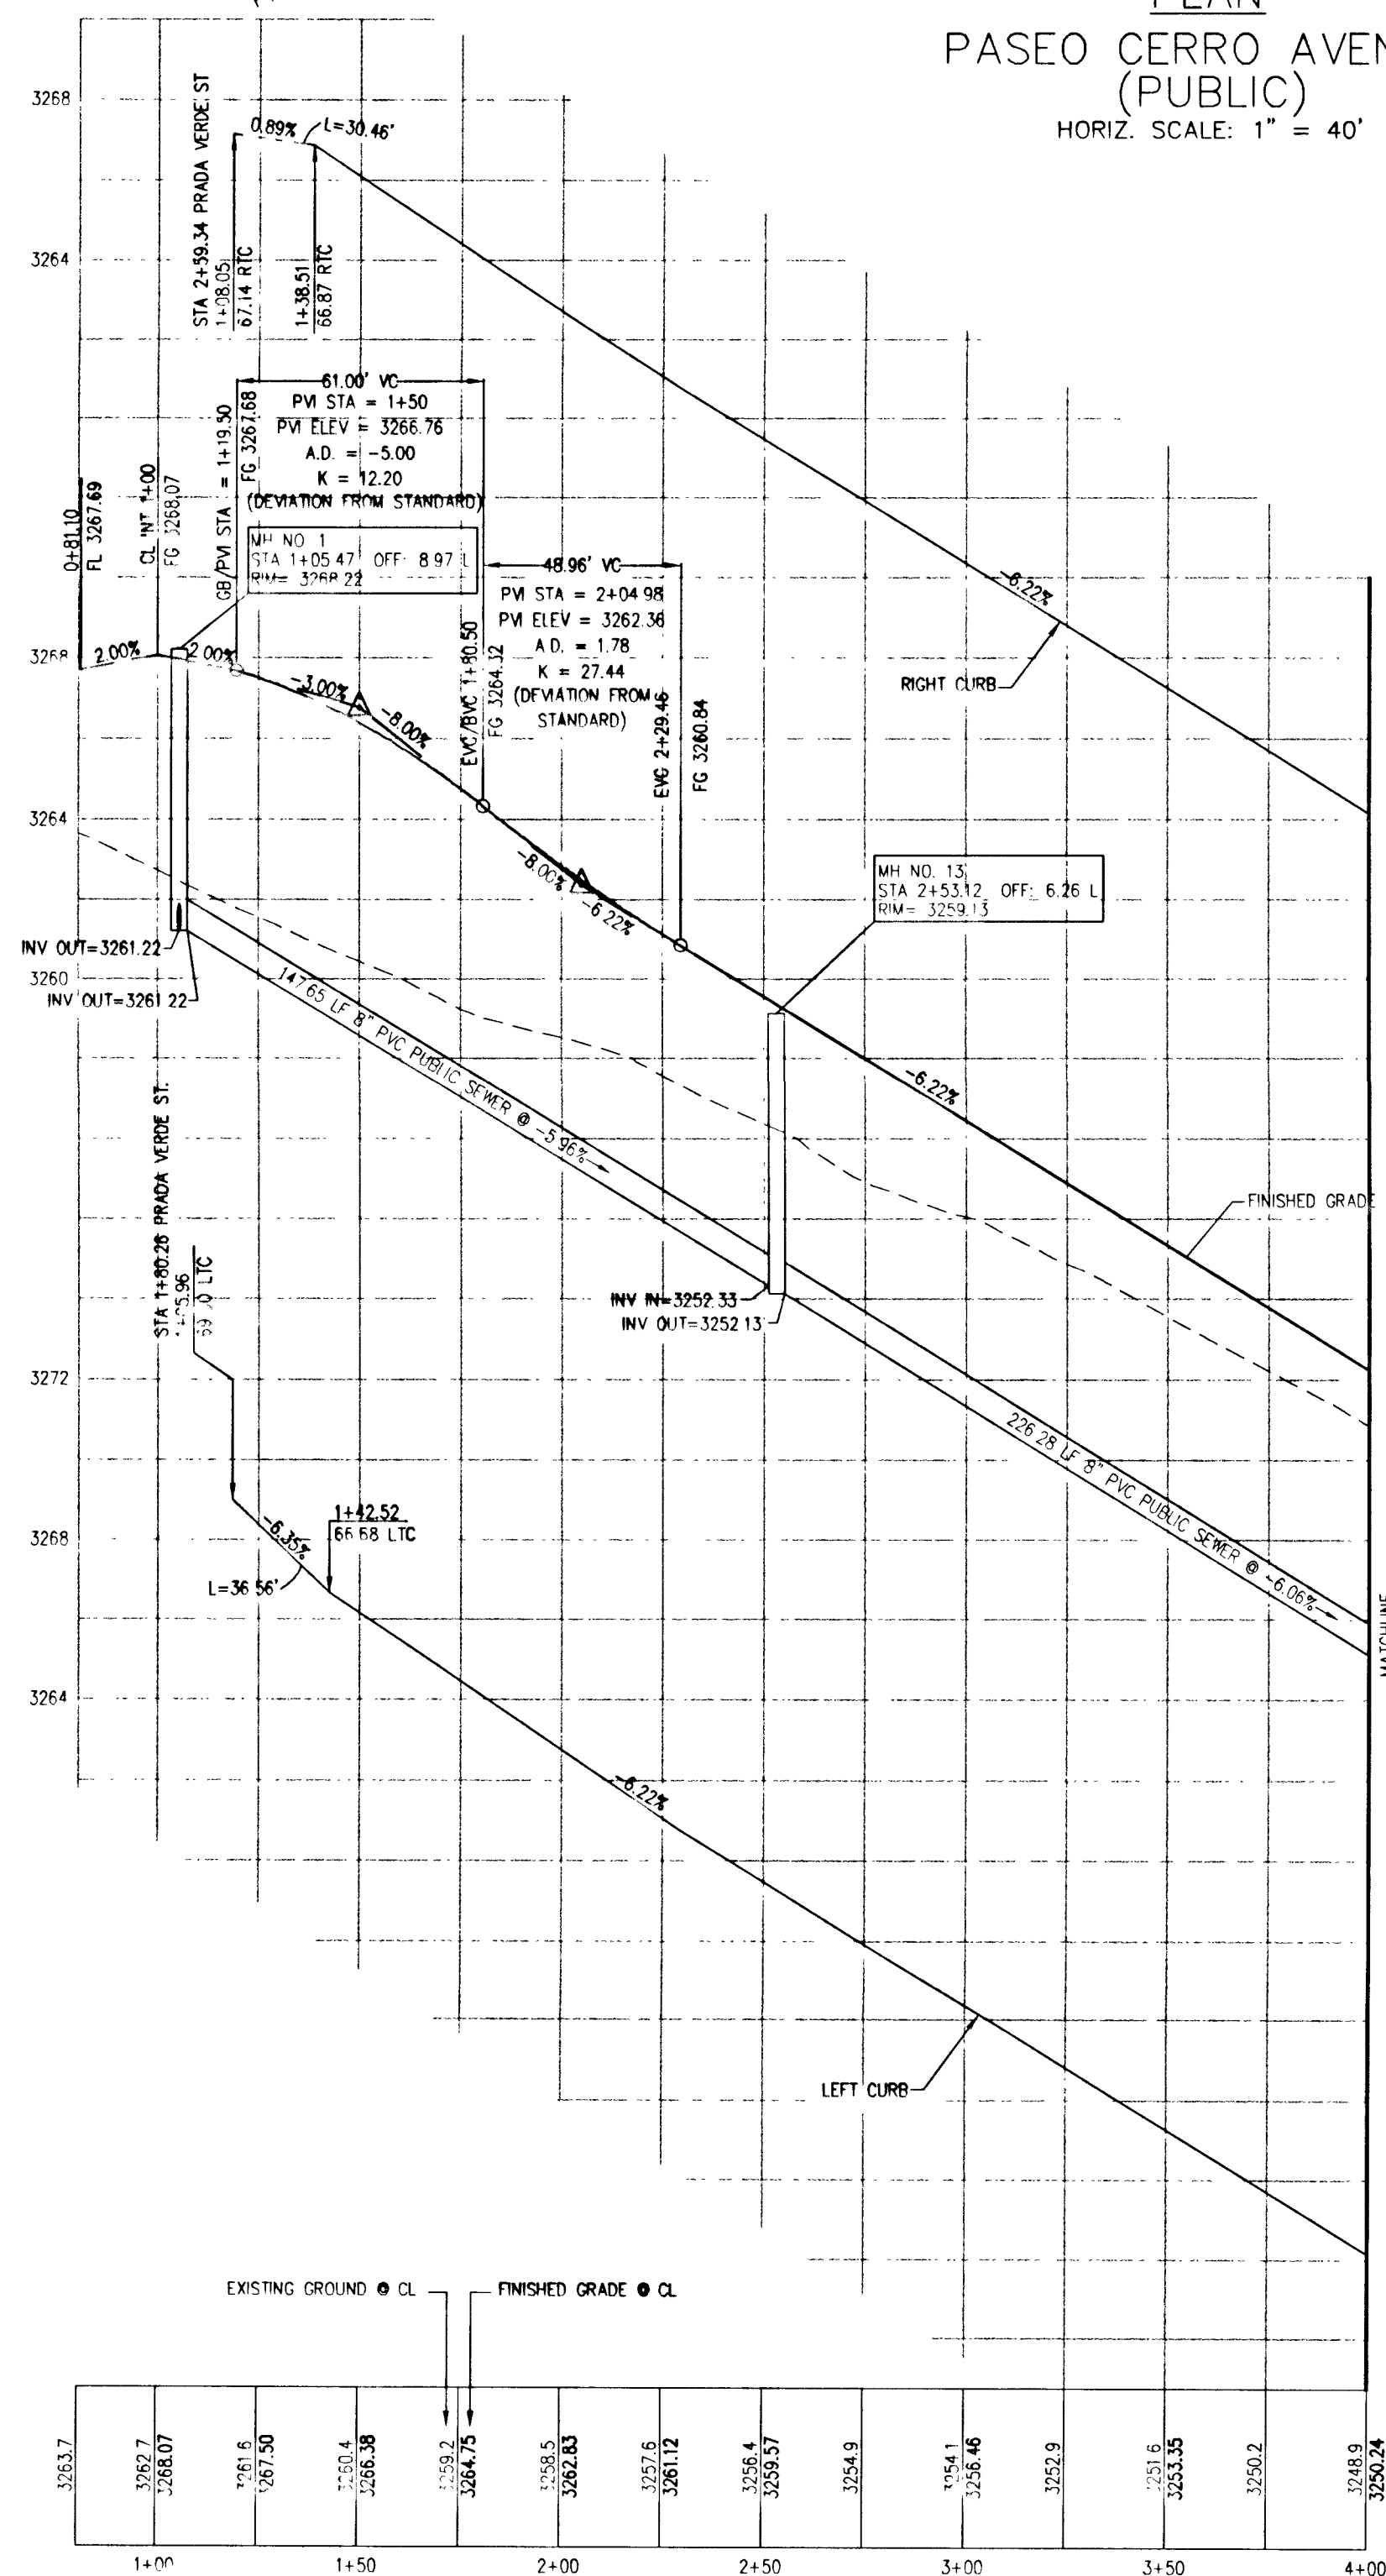

PROFILE
PASEO CERRO AVENUE (PUBLIC)
 HORIZ. SCALE: 1" = 40' VERT. SCALE: 1" = 4'

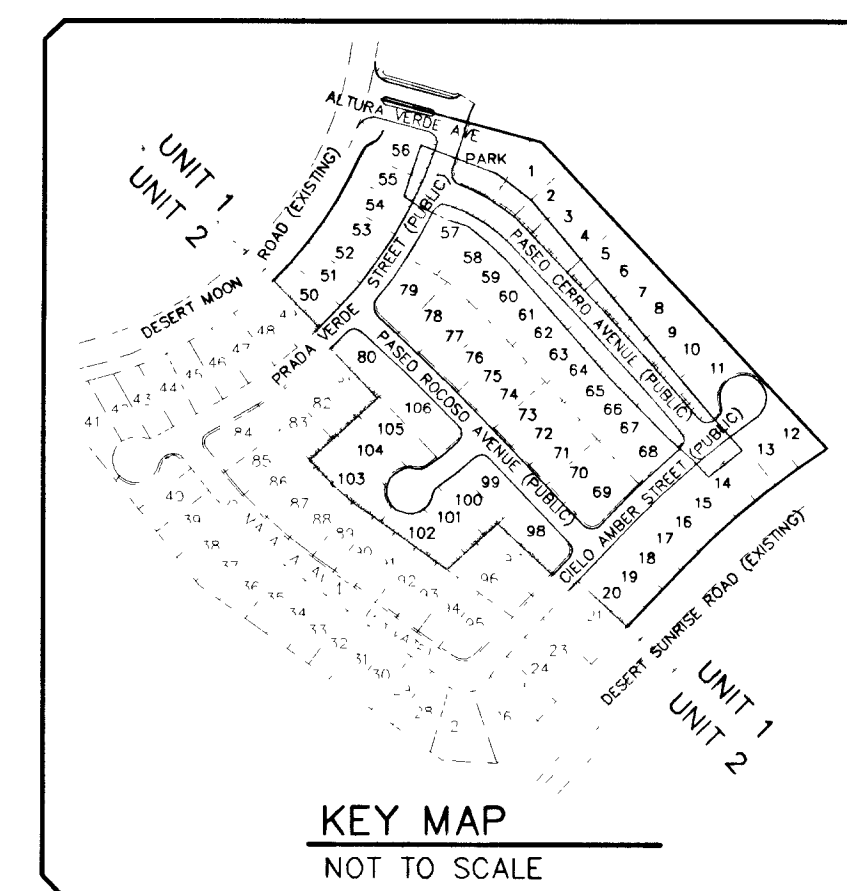


BENCHMARK

CLV BENCHMARK # D 368.3
 USC&GS DISK SET IN ROCK EAST OF CHARLESTON SOUTH OF DETENTION BASIN.
 ELEVATION = 989.5990 METERS (NAVD 88)
 ELEVATION = 3246.71 US FEET (CALCULATED NAVD 88)

BASIS OF BEARINGS

NORTH 28° 54' 38" WEST BEING THE BEARING BETWEEN STATIONS 2312 AND 2313 AS SHOWN ON THAT CERTAIN MAP ON FILE IN THE CLARK COUNTY RECORDER'S OFFICE IN FILE 123 OF SURVEYS AT PAGE 9.

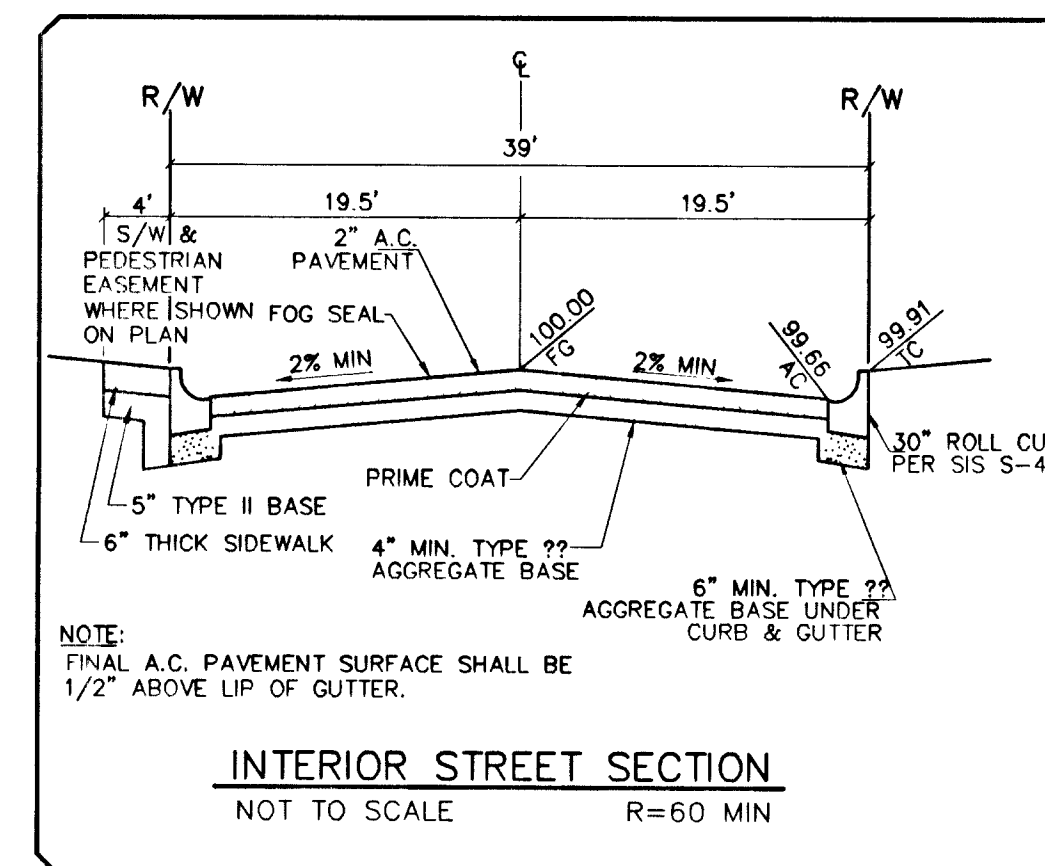

Call before you do Overhead
 1-702-593-6111

Call before you Dig.
 1-800-227-2600

DATE	DESCRIPTION	DATE	DESCRIPTION
7/30/2003	AS NOTED	7/30/2003	AS NOTED

DATE	DESCRIPTION	DATE	DESCRIPTION
7/30/2003	AS NOTED	7/30/2003	AS NOTED

Stamco Consulting Inc.
 7251 West Charleston Blvd.
 Las Vegas NV 89117
 Tel. 702.258.0115
 Fax. 702.258.4356
 www.stamco.com

PULTE HOMES
 SUMMERLIN VILLAGE 23A PARCEL G
ESCALA UNIT 1
 PASEO CERRO AVENUE PLAN AND PROFILE

PROFESSIONAL ENGINEER - STATE OF NEVADA
 RICHARD J. KUMIN
 CIVIL
 5447

SHEET **8** of 13
 CLV. DWG #
10744770-1

56808 58827

72