




City of Las Vegas, Nevada
Department of Design and Development
 Thomas B. Graham, AICP, RLA, Director


DATE	REVISIONS

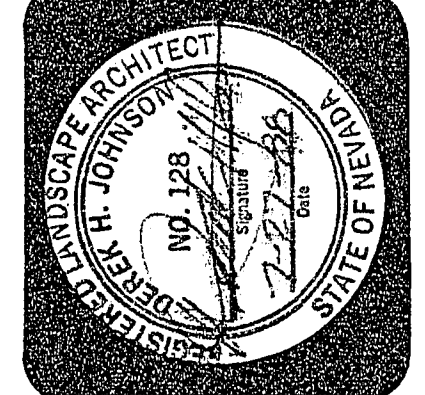


Egress Drive at Cashman Field
 Layout/Grading Plan

PROJECT NO.
 DRAWING NO.
513-58
 SHEET 3 OF 6
C2

10-88

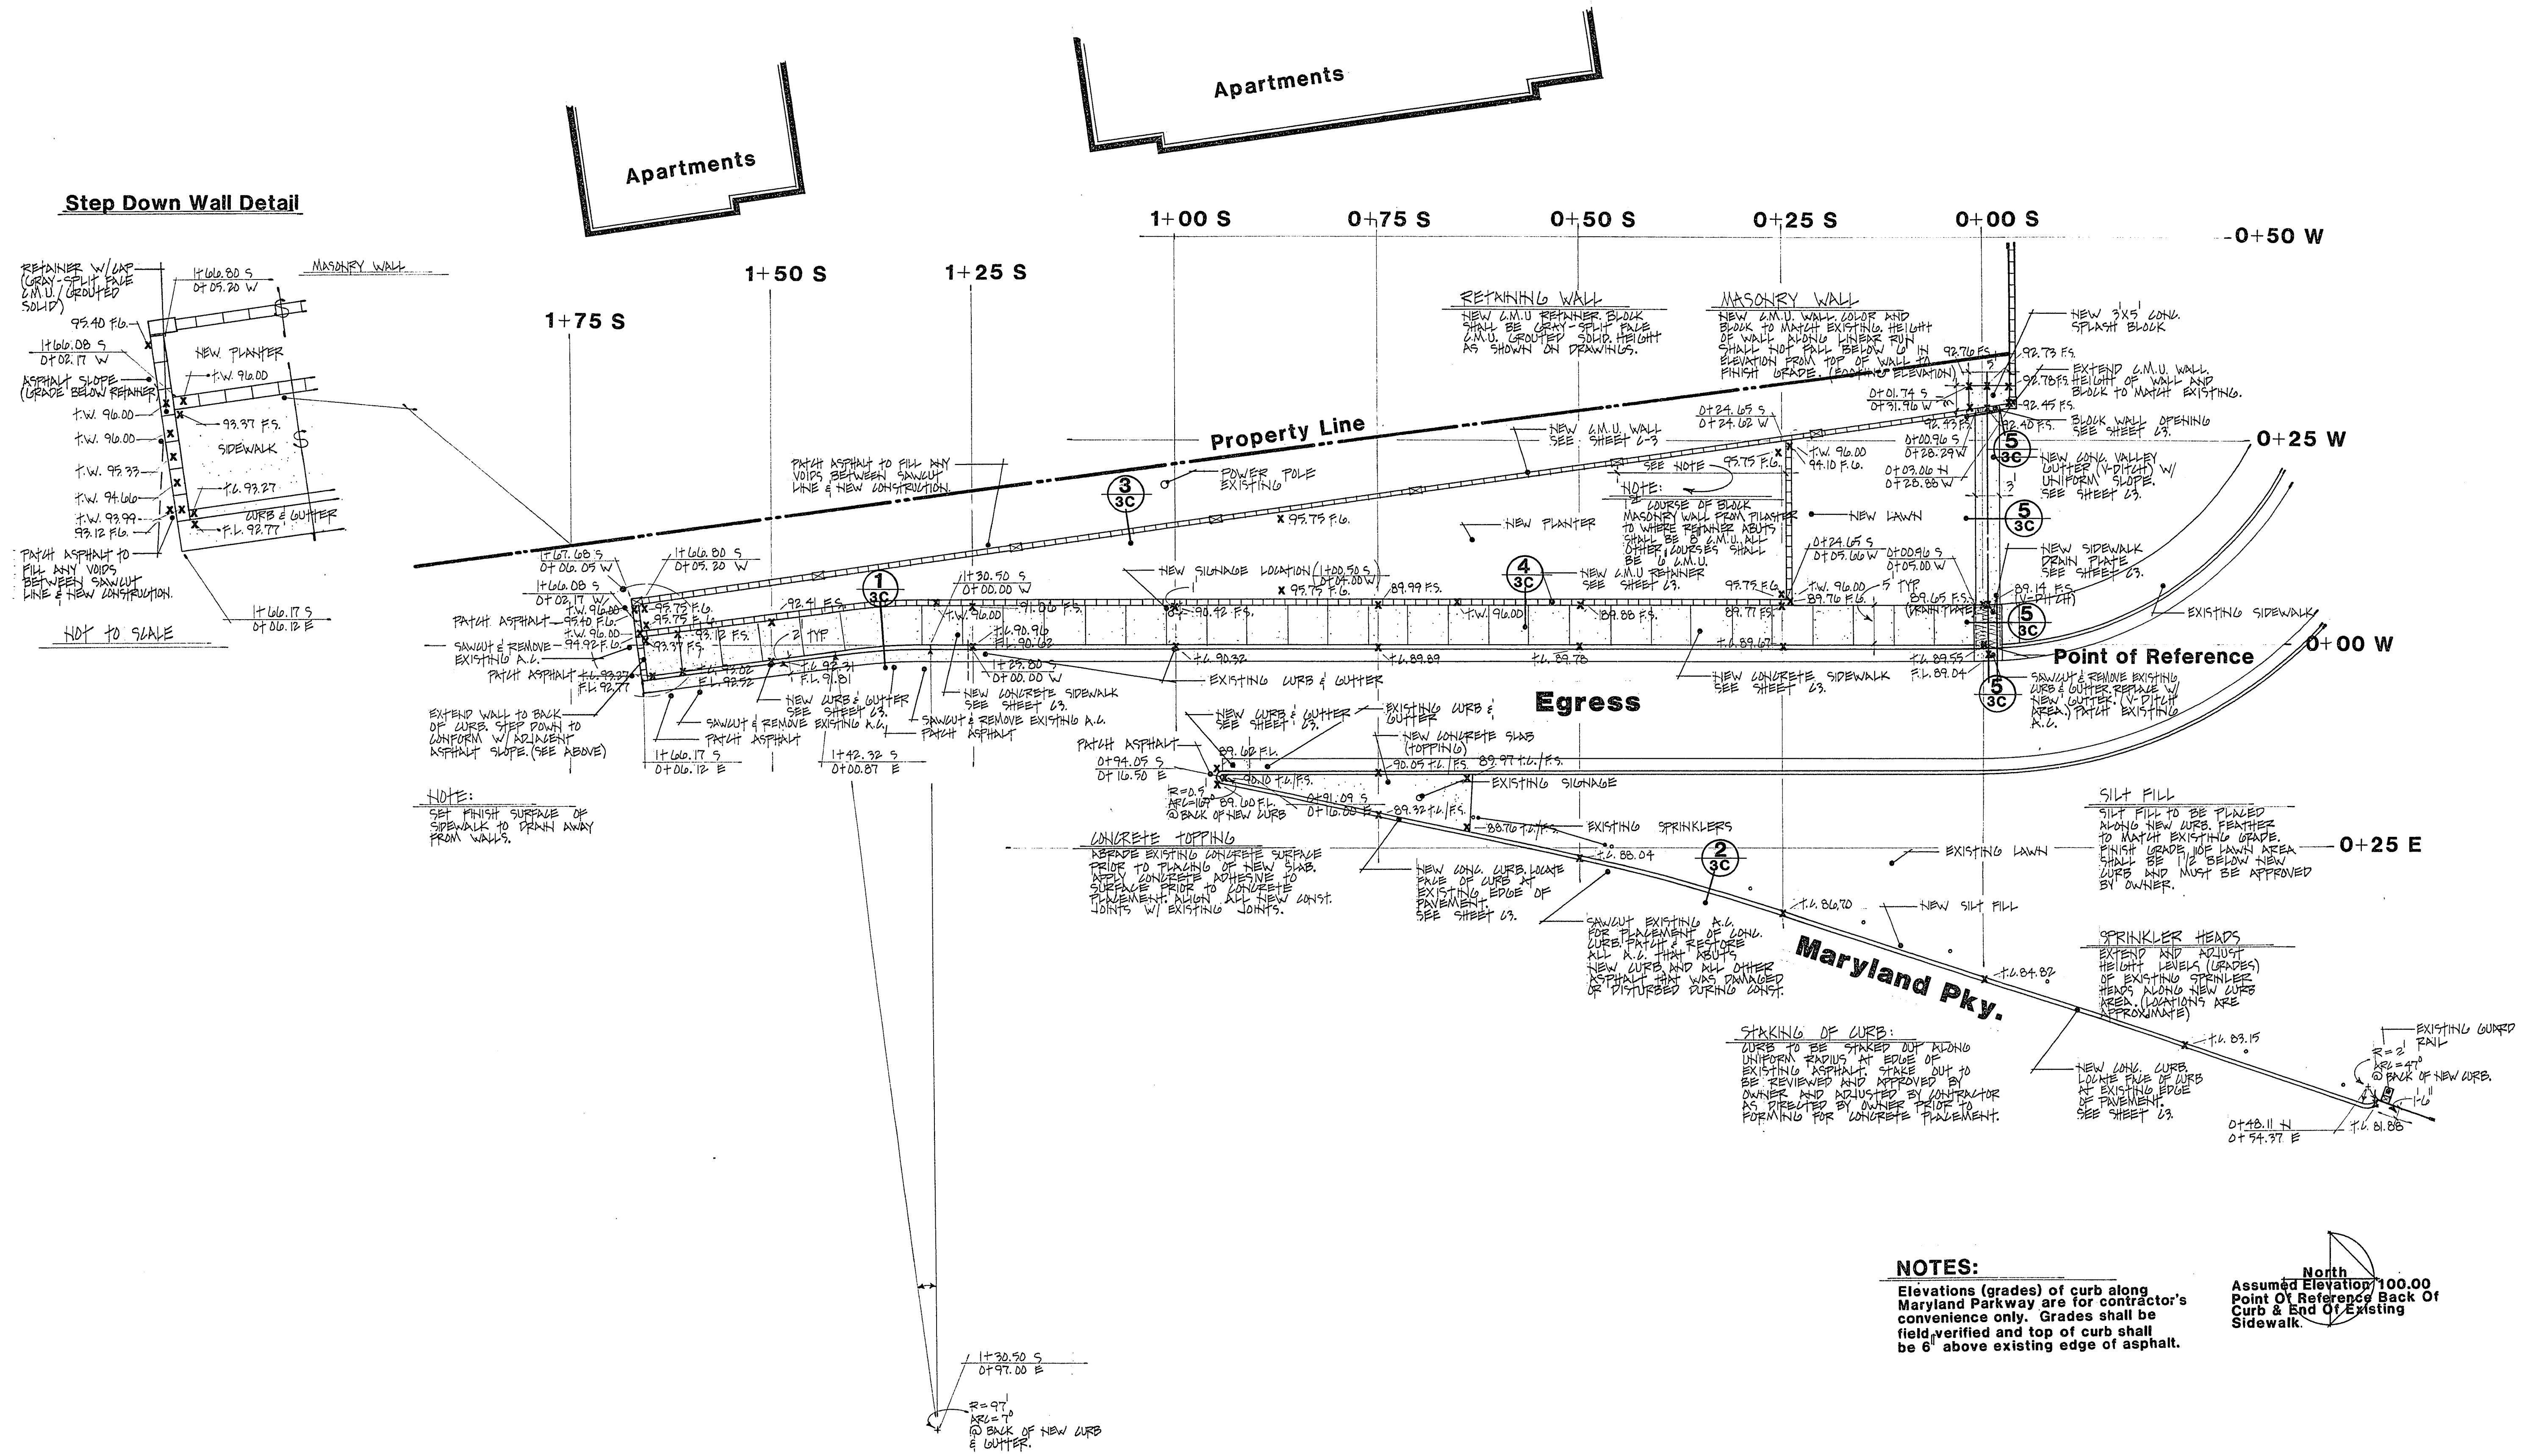

Step Down Wall Detail

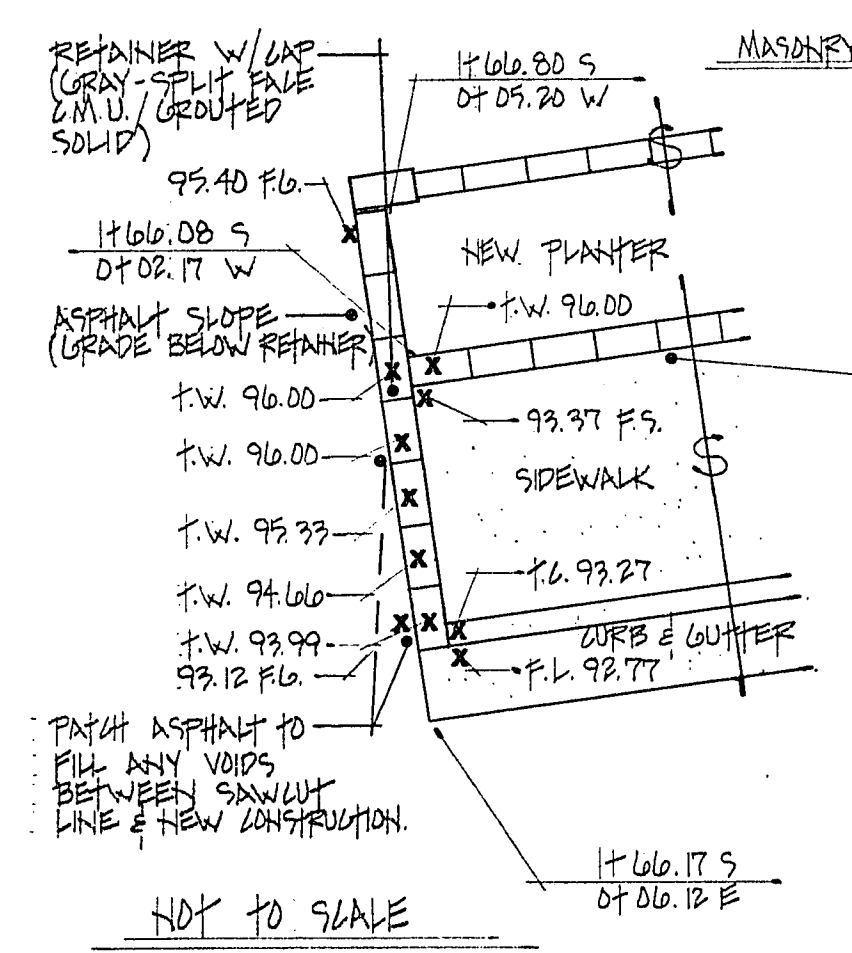

NOTE:
 SET FINISH SURFACE OF SIDEWALK TO DRAIN AWAY FROM WALLS.

NOTES:
 Elevations (grades) of curb along Maryland Parkway are for contractor's convenience only. Grades shall be field-verified and top of curb shall be 6" above existing edge of asphalt.

North
 Assumed Elevation 100.00
 Point Of Reference Back Of Curb & End Of Existing Sidewalk.