





DOOR SCHEDULE																
DOOR NUMBER	ROOM NAME	DOOR INFORMATION					FRAME INFORMATION									
		DOOR TYPE	DOOR WIDTH	DOOR HEIGHT	DOOR THICKNESS	DOOR MATERIAL	DOOR FINISH	FRAME TYPE	HEAD DETAIL	JAMB DETAIL	JAMB DETAIL	THRESHOLD DETAIL	FRAME MATERIAL	FRAME FINISH	FIRE RATING	HANDWARE SET
100A	Lobby 1	EXIST	PR - 3'-0"	9'-0"	EXIST.	WOOD	RESTAIN	EXIST.	-	-	-	806	WOOD	PRIME + PT-4 INTERIOR	-	1
100B	Lobby 1	SC1	3'-0"	7'-0"	1-3/4"	SOLID CORE WOOD	STAIN	FR3	801	801	801 SIM	C	HM	PT - 4	-	10
100C	Lobby 1	SC1	3'-0"	7'-0"	1-3/4"	SOLID CORE WOOD	STAIN	FR3	804	804	805	C	HM	PT - 4	-	10
101A	Reception	SC1	3'-0"	7'-0"	1-3/4"	SOLID CORE WOOD	STAIN	FR2	801	801	801	C	HM	PT - 4	-	11
102A	Elevator Equipment	SC1	3'-0"	7'-0"	1-3/4"	SOLID CORE WOOD	STAIN	FR2	804	804	801	D	HM	PT - 4	-	12
105A	Mens	SC1	3'-0"	7'-0"	1-3/4"	SOLID CORE WOOD	STAIN	FR2	804	804	804	G	HM	PT - 4	-	13
106A	Janitor	SC1	3'-0"	7'-0"	1-3/4"	SOLID CORE WOOD	STAIN	FR2	804	804	804	G	HM	PT - 4	-	14
107A	Fire Riser	HM2	3'-0"	7'-0"	1-3/4"	H M	PT - 6	FR2	801	801	801	806	HM	PT - 6	-	5
108A	Storage	HM1	3'-0"	7'-0"	1-3/4"	WOOD	PT - 4	FR2	804	804	804	-	HM	PT - 4	-	14
109A	Womens	SC1	3'-0"	7'-0"	1-3/4"	SOLID CORE WOOD	STAIN	FR2	804	804	804	G	HM	PT - 4	-	13
110A	Lobby 2	SC1	3'-0"	7'-0"	1-3/4"	SOLID CORE WOOD	STAIN	FR2	804	804	804	A	HM	PT - 4	-	10
111A	Greeter 1	SC1	3'-0"	7'-0"	1-3/4"	SOLID CORE WOOD	STAIN	FR2	804	804	804	-	HM	PT - 4	-	11
112A	Medical Receptionist	SC1	3'-0"	7'-0"	1-3/4"	SOLID CORE WOOD	STAIN	FR2	802	802	802	-	HM	PT - 4	-	14
114A	Storage	SC1	3'-0"	7'-0"	1-3/4"	SOLID CORE WOOD	STAIN	FR2	804	804	804	-	HM	PT - 4	60 MIN	14
115A	Dispend	SC1	3'-0"	7'-0"	1-3/4"	SOLID CORE WOOD	STAIN	FR2	804	804	804	-	HM	PT - 4	-	12
116A	Exam	SC1	3'-6"	7'-0"	1-3/4"	SOLID CORE WOOD	STAIN	FR2	804	804	804	-	HM	PT - 4	-	16
117A	Office	SC1	3'-0"	7'-0"	1-3/4"	SOLID CORE WOOD	STAIN	FR2	804	804	804	A	HM	PT - 4	-	11
118A	Hallway	HM4	3'-6"	7'-0"	1-3/4"	H. M.	PT - 6	FR2	802	802	802	806	HM	PT - 4 INTERIOR	-	4
119A	Unisex	SC1	3'-0"	7'-0"	1-3/4"	SOLID CORE WOOD	STAIN	FR2	804	804	804	C	HM	PT - 4	-	18
123A	Breakroom	SC1	3'-0"	7'-0"	1-3/4"	SOLID CORE WOOD	STAIN	FR2	804	804	804	-	HM	PT - 4	-	16
124A	Office	SC1	3'-0"	7'-0"	1-3/4"	SOLID CORE WOOD	STAIN	FR2	804	804	804	A	HM	PT - 4	-	11
126A	Exam	SC1	3'-0"	7'-0"	1-3/4"	SOLID CORE WOOD	STAIN	FR2	804	804	804	-	HM	PT - 4	-	16
127A	Exam	SC1	3'-0"	7'-0"	1-3/4"	SOLID CORE WOOD	STAIN	FR2	804	804	804	-	HM	PT - 4	-	16
128A	Exam	SC1	3'-0"	7'-0"	1-3/4"	SOLID CORE WOOD	STAIN	FR2	804	804	804	-	HM	PT - 4	-	16
129A	Exam	SC1	3'-0"	7'-0"	1-3/4"	SOLID CORE WOOD	STAIN	FR2	804	804	804	-	HM	PT - 4	-	16
130A	Exam	SC1	3'-0"	7'-0"	1-3/4"	SOLID CORE WOOD	STAIN	FR2	804	804	804	-	HM	PT - 4	-	16
132A	Shell Space 02	HM4	3'-0"	7'-0"	1-3/4"	H.M.	PT - 6	FR2	802	802	802	806	WOOD	PT - 4 INTERIOR	-	2
132B	Shell Space 02	EXIST	3'-0"	7'-0"	EXIST	WOOD	PT - 6	EXIST	-	-	-	806	WOOD	PRIME + PT - 6	-	3
134A	Shell Space 04	EXIST	3'-0"	7'-0"	EXIST.	WOOD	-	EXIST.	-	-	-	-	-	-	-	-
135A	Shell Space 05	HM4	3'-0"	7'-0"	1-3/4"	H M	PT - 6	FR2	802	802	802	806	HM	PT - 4 INTERIOR	-	4
135B	Shell Space 05	EXIST	3'-0"	7'-0"	EXIST	WOOD	-	EXIST	-	-	-	-	-	-	-	-
137A	Shell Space 07	EXIST	3'-0"	7'-0"	EXIST	WOOD	-	EXIST.	-	-	-	-	-	-	-	-
137B	Shell Space 07	HM4	3'-0"	7'-0"	1-3/4"	H M	PT - 6	FR2	802	802	802	806	HM	PT - 4 INTERIOR	-	4
138C	Shell Space 07	EXIST	3'-0"	7'-0"	EXIST.	WOOD	PT - 6	EXIST.	-	-	-	806	WOOD	PRIME + PT - 6	-	3
140A	Electrical / Phone / Data	HM3	PR - 3'-0"	7'-0"	1-3/4"	H M	PT - 6	FR1	801	801	802	806	HM	PT - 6	-	6
141A	Computer Room	SC1	3'-0"	7'-0"	1-3/4"	SOLID CORE WOOD	STAIN	FR2	804	804	804	-	WOOD	PT - 4	-	14

DOOR AND FRAME TYPE NOTES:

1. FACTORY FINISHED STAINED (CANE) WOOD FINISH ON ROTARY WHITE BIRCH.
2. DOOR AND FRAME SHALL COMPLY WITH U.B.C. SEC. 1004.3.4.3.2.1.
3. SEE ADA SHEETS FOR SIGNAGE MOUNTING LOCATION - SEE MANUFACTURER FOR ATTACHMENT


4. DOOR AND FRAME AND GLAZING SHALL COMPLY WITH U.B.C. SECTION 713 (60, 90 MIN DOORS)
5. REFER TO SPECIFICATIONS FOR HARDWARE SETS.
6. SEE DETAIL C /A8.10 FOR THRESHOLD DETAILS

7. RAIN DRIP TO MATCH DOOR COLOR
8. PRIME AND PAINT ALL EXTERIOR DOORS AND FRAMES (OUTSIDE FACE) TO PT-6. TYPICAL FOR BUILDING 2 AND 3 EXCEPT: FOR ELECTRICAL AND FIRE RISER ROOMS (SEE DOOR SCHEDULE)

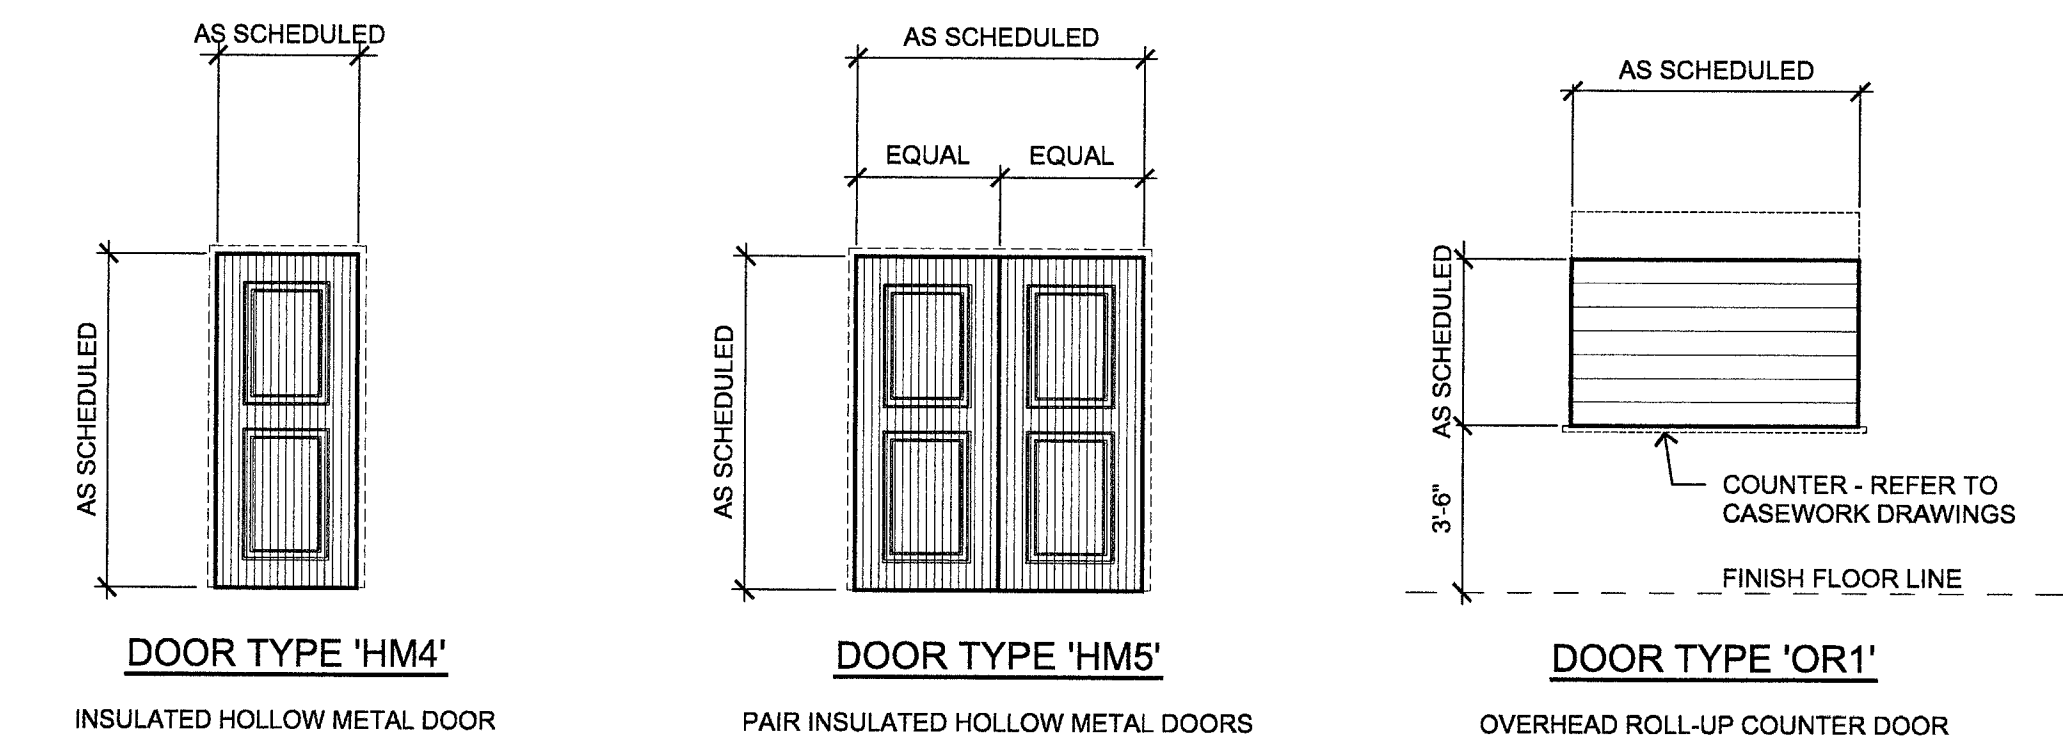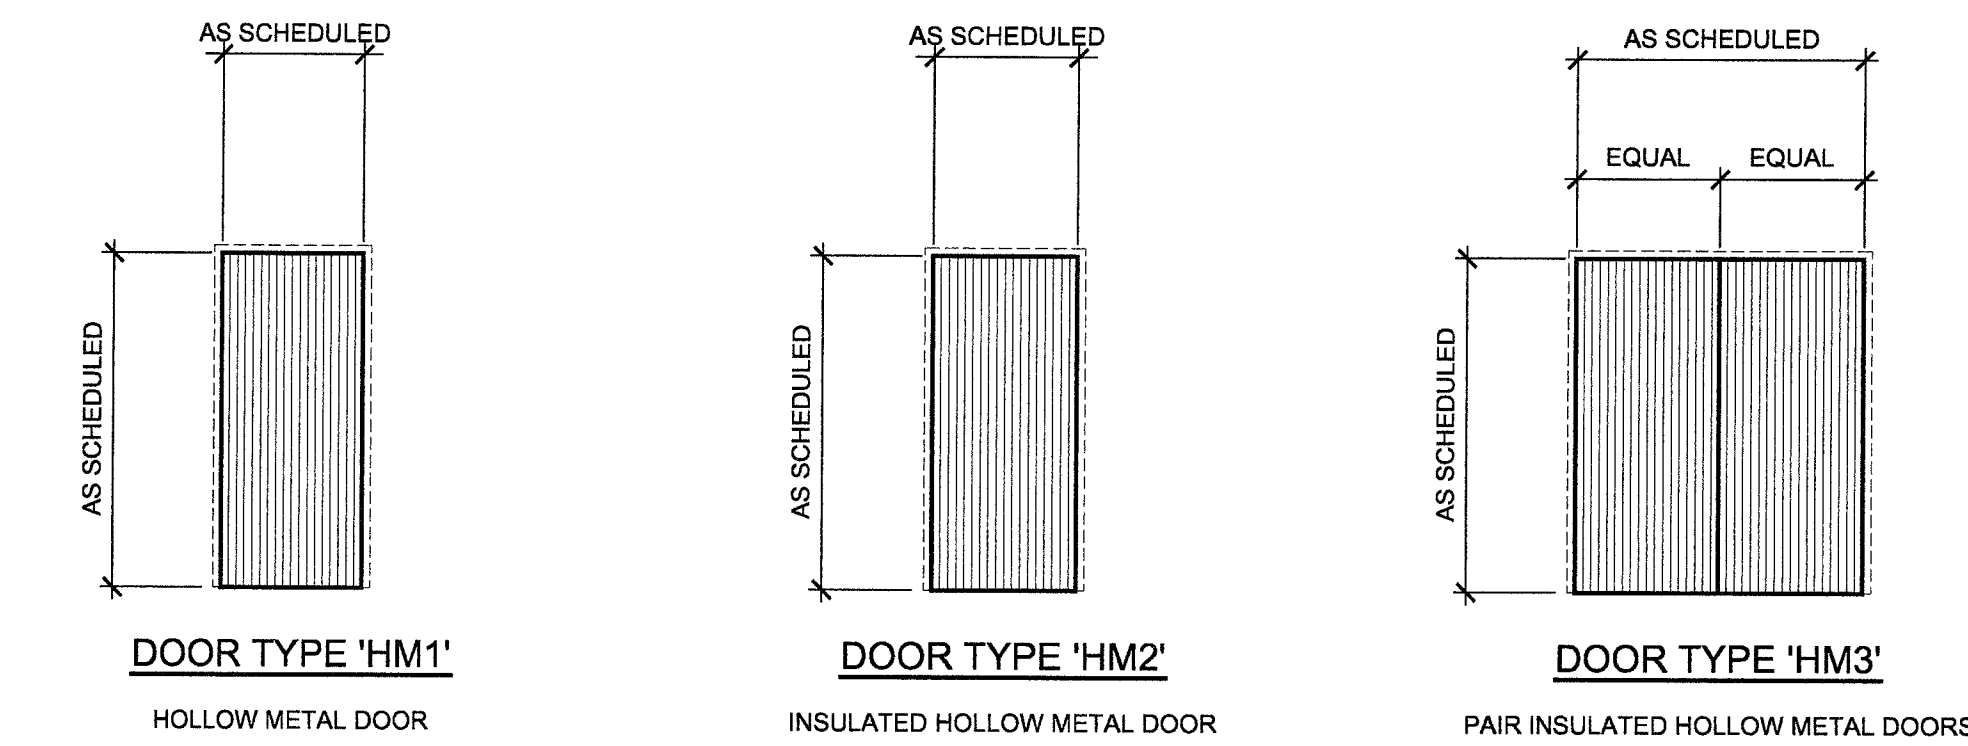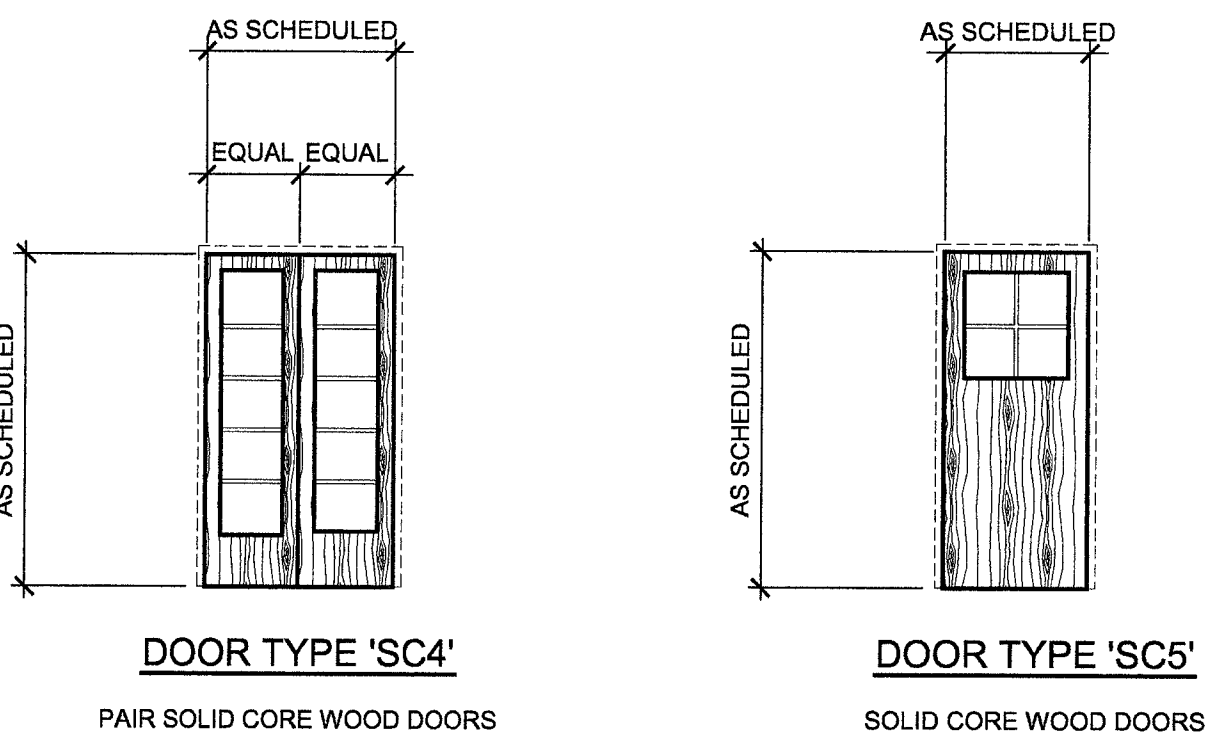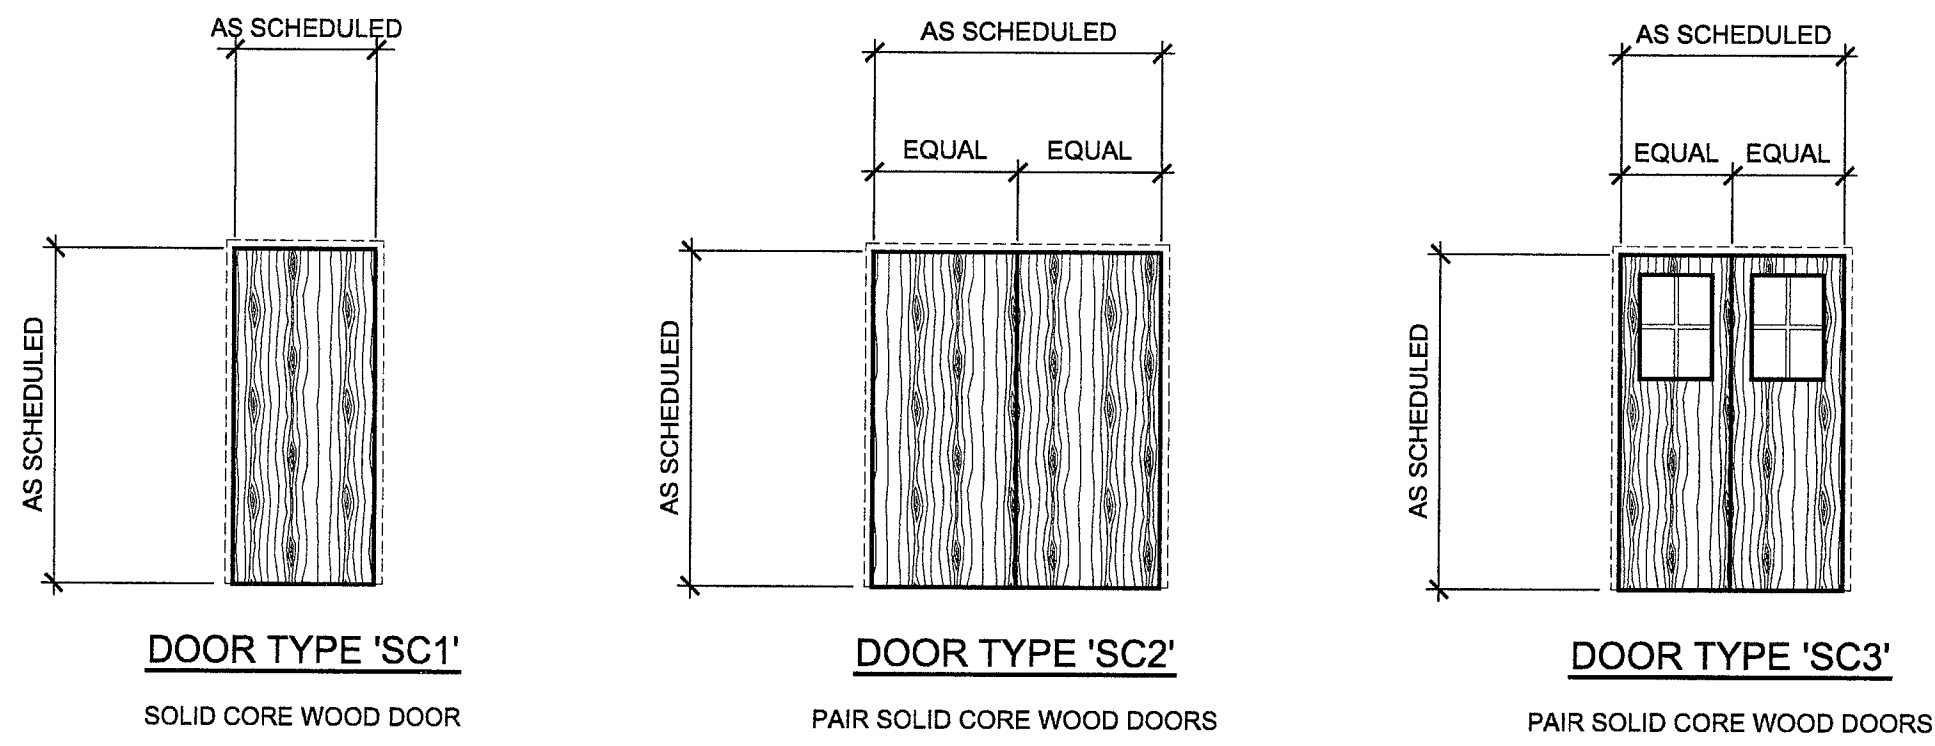


ELEVATIONS OF DOOR TYPES

1/4"=1'-0"

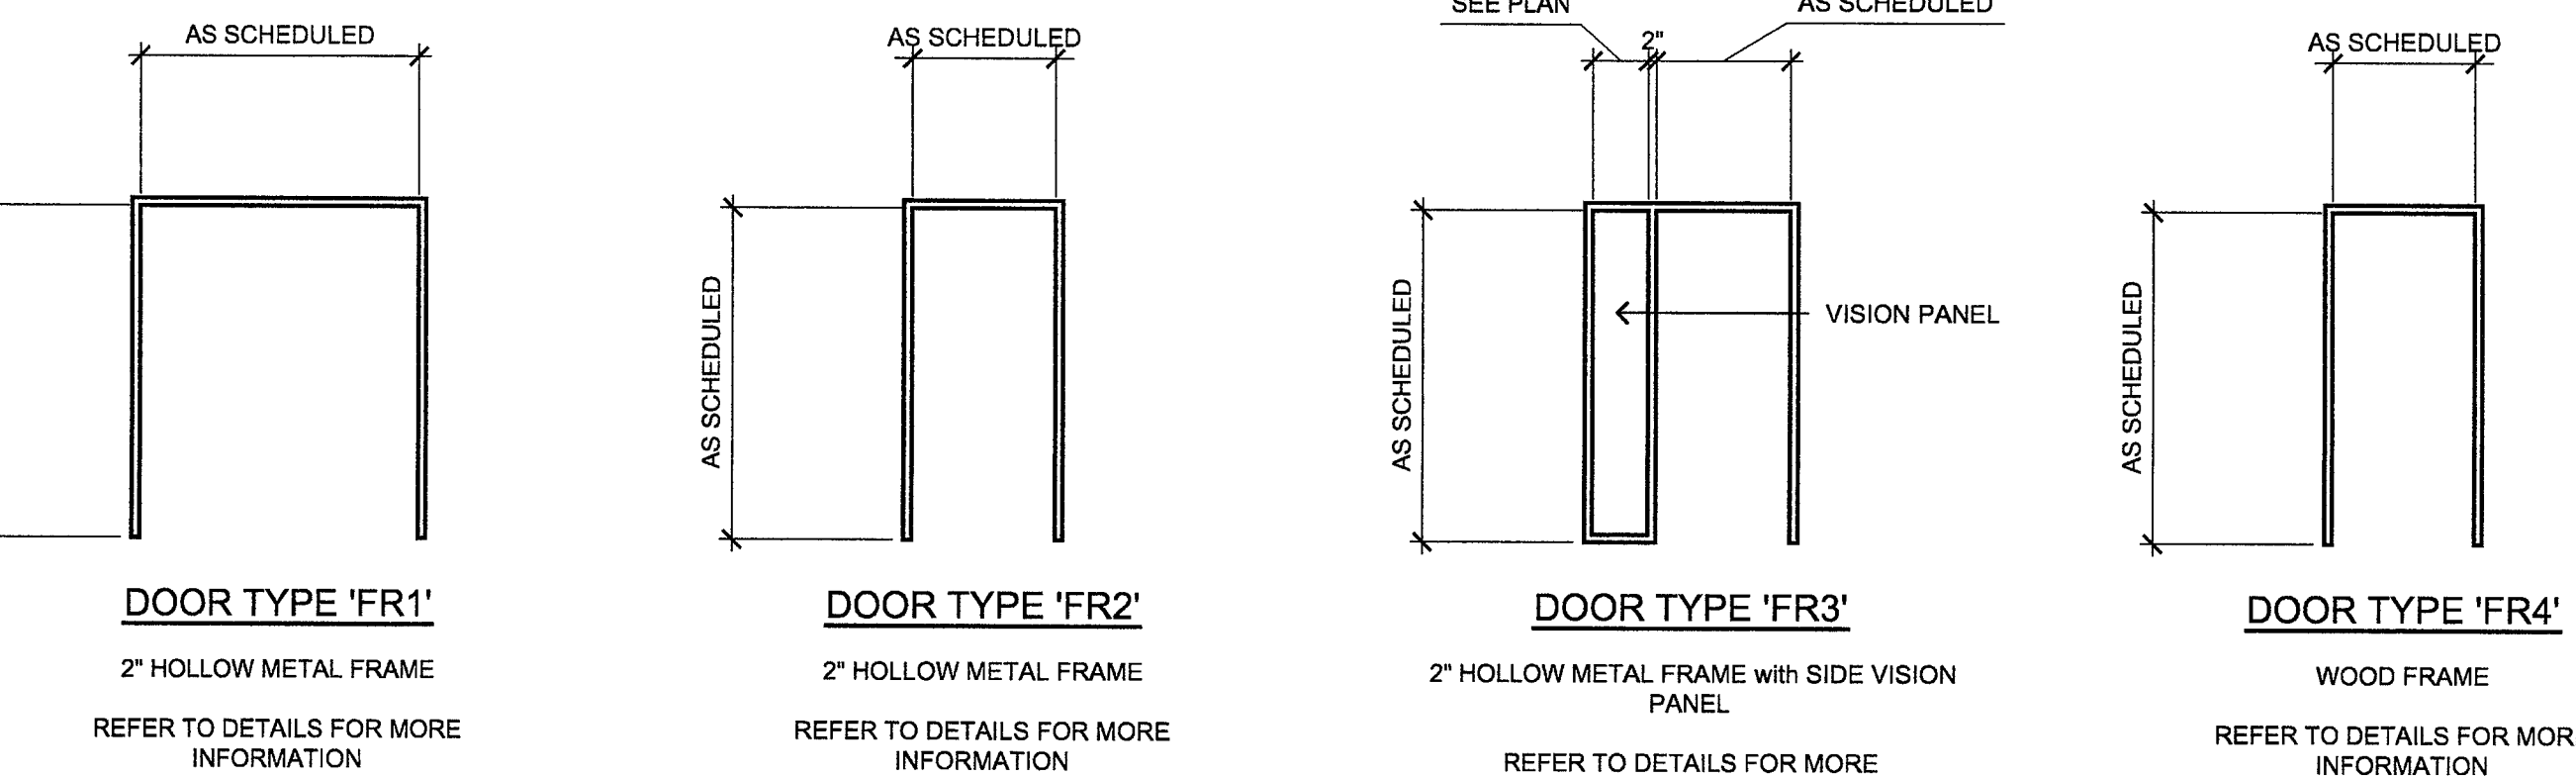

ELEVATIONS OF FRAME TYPES

1/4"=1'-0"

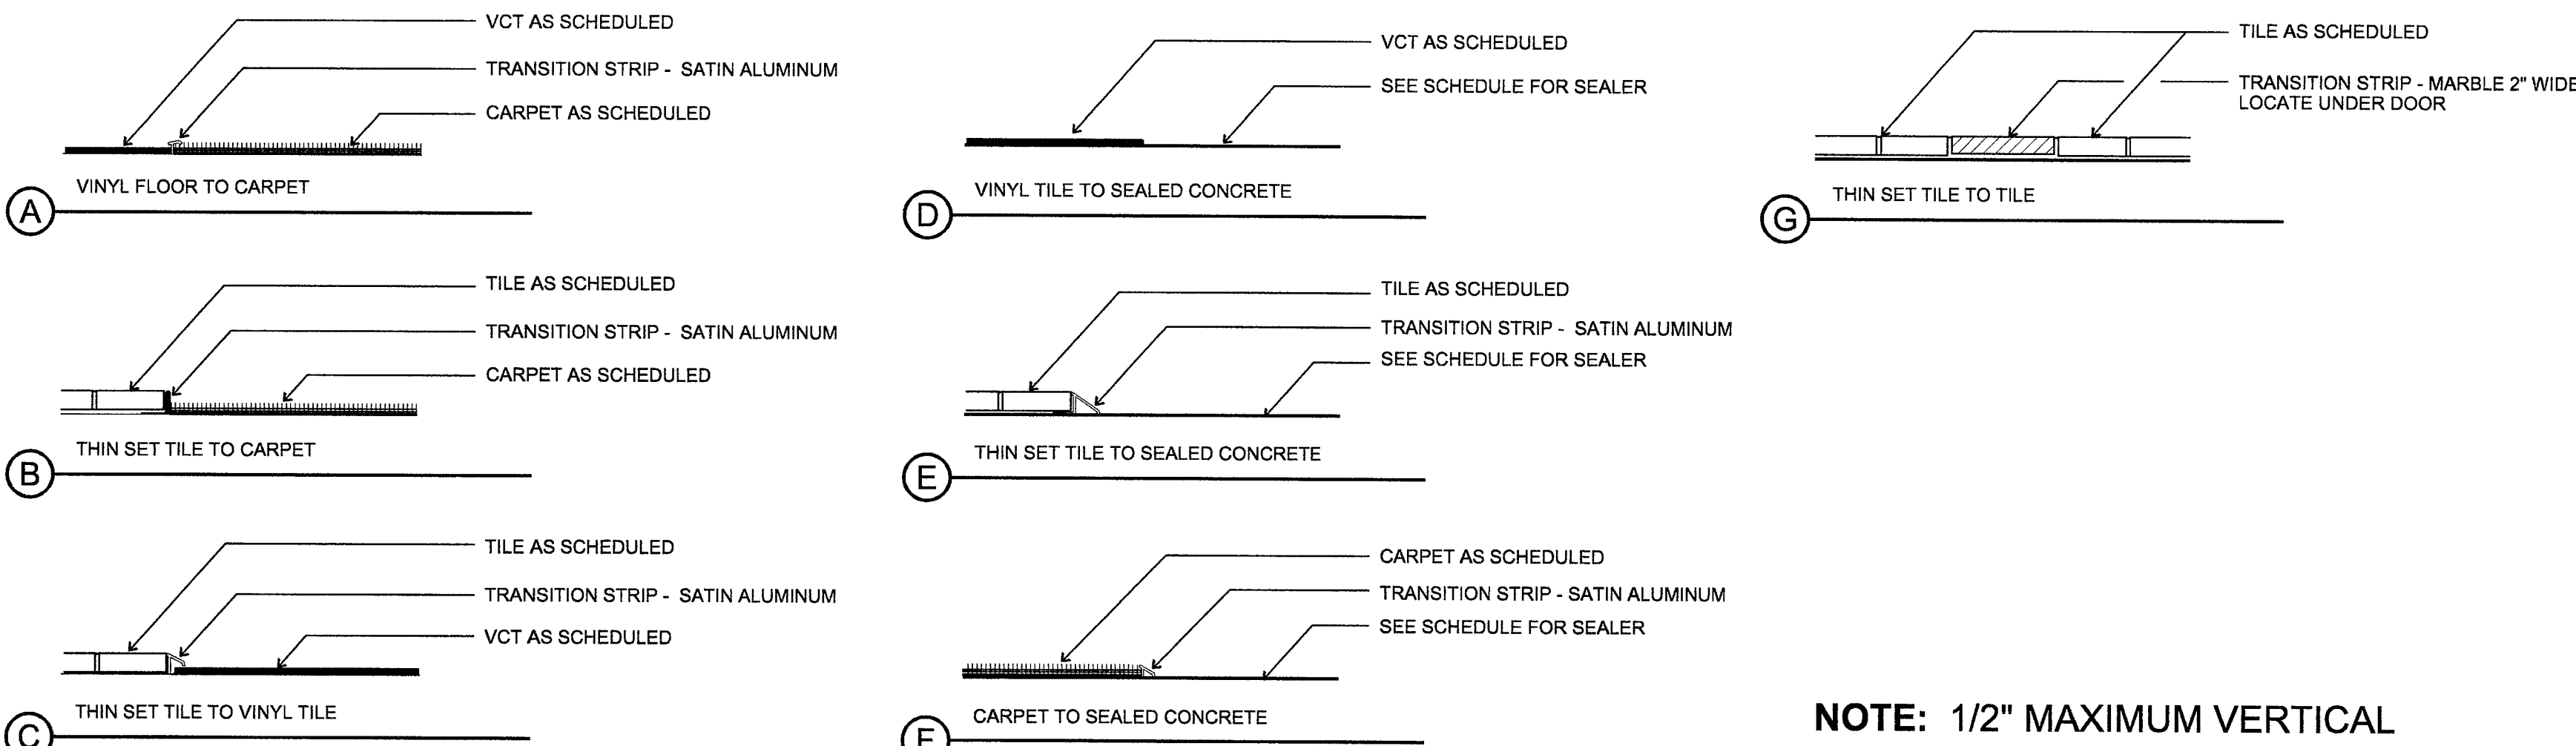

NOTE: 1/2" MAXIMUM VERTICAL TRANSITION - TYPICAL

FLOOR TRANSITIONS

3/8"=1'-0"

REVISIONS

DATE: 08/01/2004

JMA ARCHITECTURE STUDIOS

10150 COWBOY CROSS DRIVE
LAS VEGAS, NEVADA 89131
(702) 339-9333
(702) 396-9108

CITY OF LAS VEGAS
DOWNTOWN SENIOR SERVICES CENTER
NEIGHBORHOOD SERVICES

BID SET

OWNER: CITY OF LAS VEGAS
DEPARTMENT OF PUBLIC WORKS
ARCHITECTURAL SERVICES

400 EAST STEWART AVENUE
LAS VEGAS, NEVADA 89101
PHONE: (702) 339-9333
FAX: (702) 339-9333
TDD: (702) 396-9108

DATE: September 6, 2004

SCALE: N.T.S.

BID NO: 04 15341 01

CUVWTS NO: 521-287

Door Schedule

SHEET NO:

A8.10