



16: DOOR TYPES (DWG) 12/17/08 11:27


16: DOOR TYPES (DWG) 12/17/08 11:24

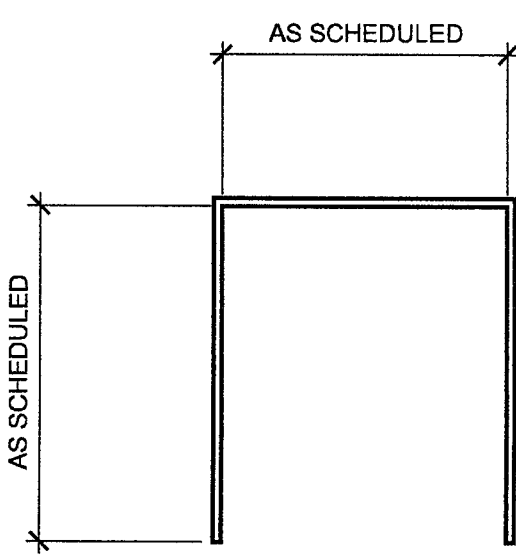


DOOR TYPE 'FR1'
2" HOLLOW METAL FRAME
REFER TO DETAILS FOR MORE
INFORMATION

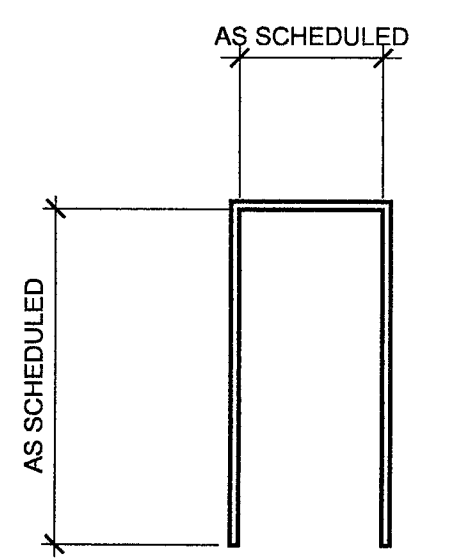

DOOR TYPE 'FR2'
2" HOLLOW METAL FRAME
REFER TO DETAILS FOR MORE
INFORMATION

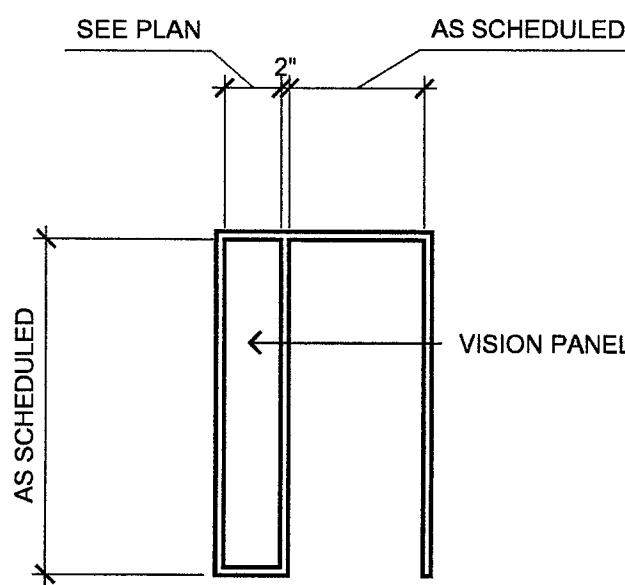

DOOR TYPE 'FR3'
2" HOLLOW METAL FRAME with SIDE VISION
PANEL
REFER TO DETAILS FOR MORE
INFORMATION

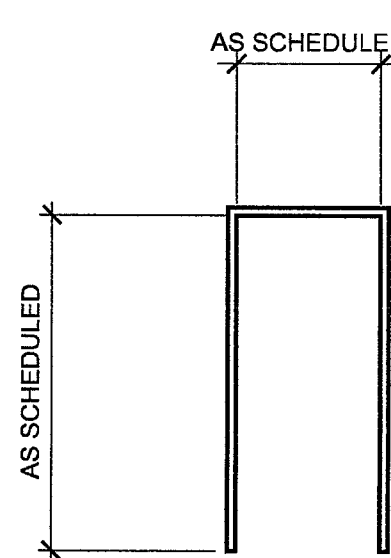

DOOR TYPE 'FR4'
WOOD FRAME
REFER TO DETAILS FOR MORE
INFORMATION

ELEVATIONS OF DOOR TYPES


1/4"=1'-0"

DOOR AND FRAME TYPE NOTES:


1. FACTORY FINISHED STAINED (CANE) WOOD FINISH ON ROTARY WHITE BIRCH.
2. DOOR AND FRAME SHALL COMPLY WITH U.B.C. SEC. 1004.3.4.3.2.1
3. SEE ADA SHEETS FOR SIGNAGE MOUNTING LOCATION - SEE MANUFACTURER FOR ATTACHMENT

4. DOOR AND FRAME AND GLAZING SHALL COMPLY WITH U.B.C. SECTION 713 (60, 90 MIN DOORS)
5. REFER TO SPECIFICATIONS FOR HARDWARE SETS.
6. SEE DETAIL C /A8 10 FOR THRESHOLD DETAILS


7. RAIN DRIP TO MATCH DOOR COLOR
8. PRIME AND PAINT ALL EXTERIOR DOORS AND FRAMES (OUTSIDE FACE) TO PT-6 - TYPICAL FOR BUILDING 2 AND 3 EXCEPT FOR ELECTRICAL AND FIRE RISER ROOMS (SEE DOOR SCHEDULE)

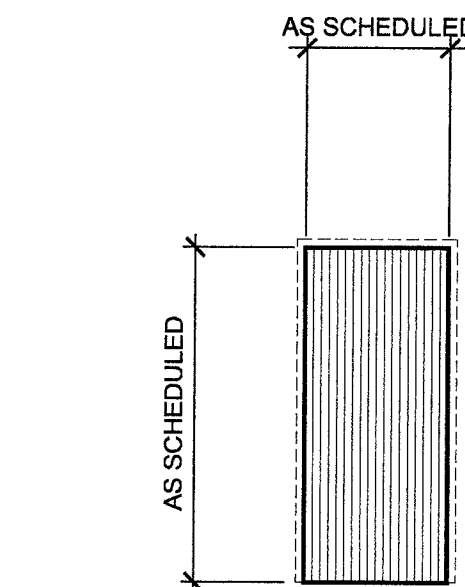


DOOR TYPE 'HM1'
HOLLOW METAL DOOR

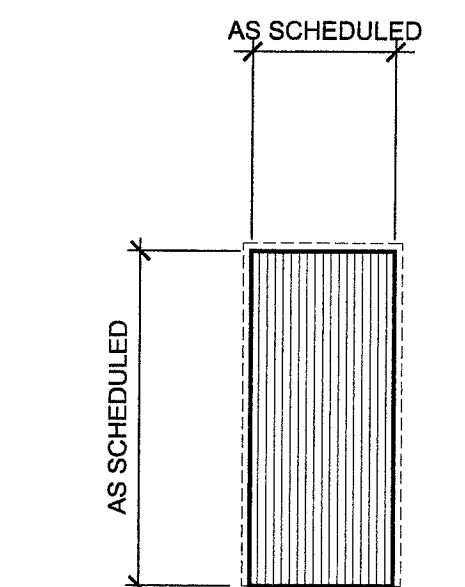


DOOR TYPE 'HM2'
INSULATED HOLLOW METAL DOORS

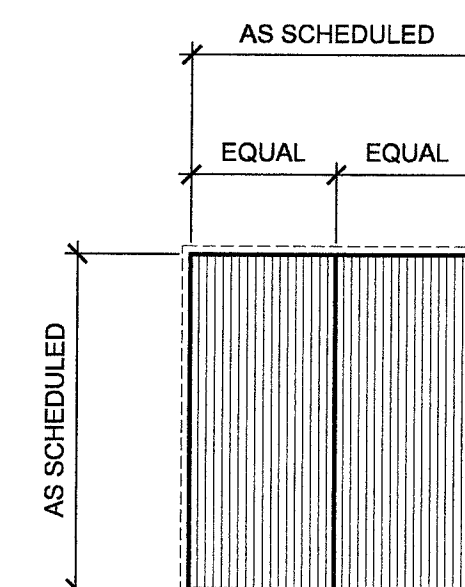


DOOR TYPE 'HM3'
PAIR INSULATED HOLLOW METAL DOORS

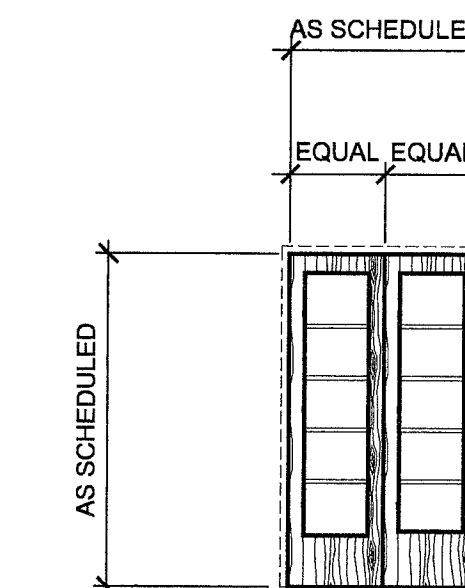


DOOR TYPE 'SC4'
PAIR SOLID CORE WOOD DOORS

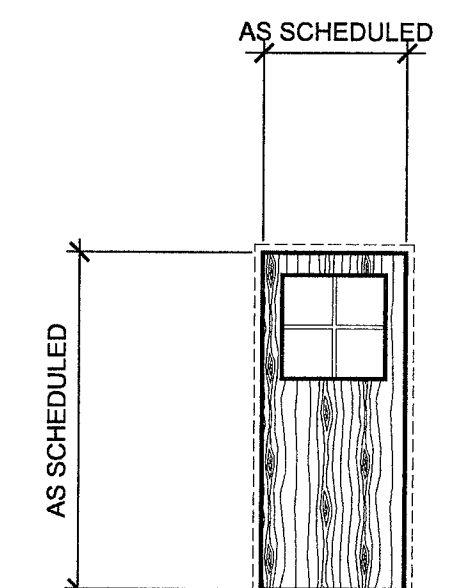


DOOR TYPE 'SC5'
SOLID CORE WOOD DOORS

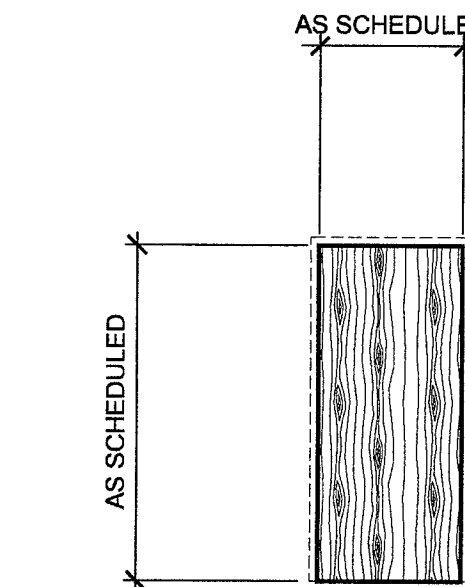

DOOR TYPE 'SC1'
SOLID CORE WOOD DOOR

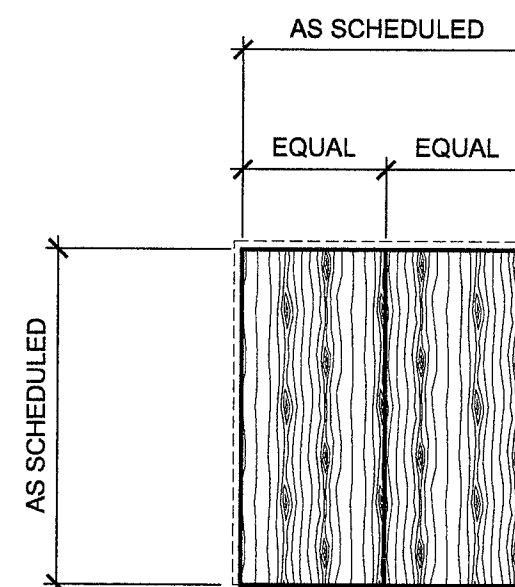

DOOR TYPE 'SC2'
PAIR SOLID CORE WOOD DOORS

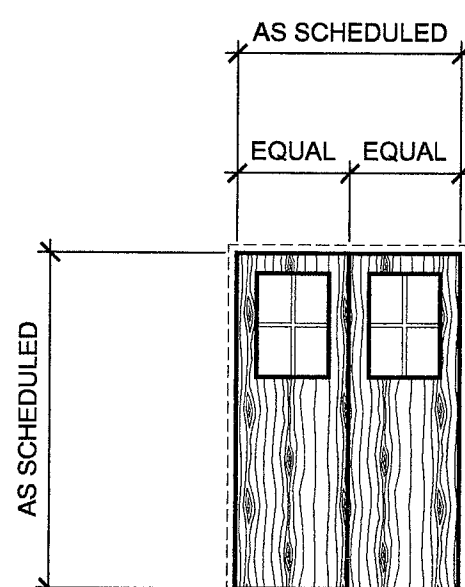


DOOR TYPE 'SC3'
PAIR SOLID CORE WOOD DOORS

DOOR SCHEDULE																
DOOR NUMBER	ROOM NAME	DOOR INFORMATION					FRAME INFORMATION									
		DOOR TYPE	DOOR WIDTH	DOOR HEIGHT	DOOR THICKNESS	DOOR MATERIAL	DOOR FINISH	FRAME TYPE	HEAD DETAIL	JAMB DETAIL	JAMB DETAIL	THRESHOLD DETAIL	FRAME MATERIAL	FRAME FINISH	FIRE RATING	HARDWARE SET
300A	Hallway	EXIST.	3'-0"	7'-0"	EXIST.	WOOD / GL	PRIME + PT-4 INT PRIME + PT-6 EXT	EXIST.	-	-	-	806	WOOD	PRIME + PT-4 INTER.	-	9
300B	Hallway	EXIST.	2'-6"	7'-0"	EXIST.	WOOD	PT-4	EXIST.	-	-	-	-	WOOD	PT - 4	-	23
300C	Hallway	SC5	3'-6"	8'-0"	1-3/4"	SOLID CORE WOOD /GL	PT-4	FR2	807	807	807	-	HM	PT - 4	-	22
301A	Conference	SC1	3'-0"	7'-0"	1-3/4"	SOLID CORE WOOD	PT-4	FR2	804	804	804	-	HM	PT - 4	-	16
302A	Assembly Space	SC5	3'-6"	8'-0"	1-3/4"	SOLID CORE WOOD /GL	PT-4	FR2	804	804	804	C	HM	PT - 4	-	24
303A	Covered Walkway	EXIST.	3'-0"	7'-0"	EXIST.	WOOD / GL	PRIME + PT-4 INT PRIME + PT-6 EXT	EXIST.	-	-	-	806	WOOD	PRIME + PT-4 INTER.	-	4
303B	Covered Walkway	EXIST.	3'-0"	7'-0"	EXIST.	WOOD	PRIME + PT-4 INT PRIME + PT-6 EXT	EXIST.	-	-	-	806	WOOD	PRIME + PT-4 INTER.	-	3
304A	Hallway	EXIST.	3'-0"	7'-0"	EXIST.	WOOD	-	EXIST.	-	-	-	-	WOOD	PT - 4	-	14
304B	Hallway	EXIST.	3'-0"	7'-0"	EXIST.	WOOD	-	EXIST.	-	-	-	-	WOOD	PT - 4	-	14
305A	Storage	EXIST.	2'-6"	7'-0"	EXIST.	WOOD	-	EXIST.	-	-	-	-	WOOD	PT - 4	-	14
306A	Storage	EXIST.	3'-0"	7'-0"	EXIST.	WOOD	PT - 7	EXIST.	-	-	-	-	WOOD	PT - 7	-	14
306A	Hallway	EXIST.	PR - 3'-0"	7'-0"	EXIST.	WOOD	PRIME + PT-4 INT PRIME + PT-6 EXT	EXIST.	-	-	-	-	WOOD	PRIME + PT-4 INTER.	-	7
306B	Hallway	EXIST.	PR - 3'-0"	7'-0"	EXIST.	WOOD	PT - 7	EXIST.	-	-	-	-	WOOD	PT - 7	-	21
310A	Storage	EXIST.	3'-0"	7'-0"	EXIST.	WOOD	PT - 7	FR4	803	803	803	-	WOOD	PT - 7	-	14
311A	Hallway	EXIST.	2'-6"	7'-0"	EXIST.	WOOD	PT - 7	EXIST.	-	-	-	-	WOOD	PT - 7	-	14
314A	Hallway	SC5	3'-0"	7'-0"	1-3/4"	SOLID CORE WOOD	PRIME + PT-4 INT PT-6 EXT	FR2	803	803	803	806	HM	PRIME + PT-4 INTER.	-	4
315A	Mens	SC1	3'-0"	7'-0"	1-3/4"	SOLID CORE WOOD	STAIN	FR2	804	804	804	C	HM	PT - 4	-	13
316A	Janitor	SC1	3'-0"	7'-0"	1-3/4"	SOLID CORE WOOD	STAIN	FR2	804	804	804	-	HM	PT - 4	-	14
317A	Womens	SC1	3'-0"	7'-0"	1-3/4"	SOLID CORE WOOD	STAIN	FR2	804	804	804	C	HM	PT - 4	-	13
318A	Covered Walkway	HM3	PR 3'-0"	7'-0"	1-3/4"	HM	PT - 5	FR1	803	803	803	806	HM	PT - 5	-	6
318B	Covered Walkway	HM2	3'-0"	7'-0"	1-3/4"	HM	PT - 5	FR2	803	803	803	806	HM	PT - 5	-	5
318C	Covered Walkway	EXIST.	3'-0"	7'-0"	EXIST.	WOOD / GL	PRIME + PT-4 INT PT-6 EXT	EXIST.	-	-	-	806	WOOD	PRIME + PT-4 INTER.	-	4
320A	Catering Staging	SC1	3'-0"	7'-0"	1-3/4"	SOLID CORE WOOD	PT-4	FR2	804	804	804	C	HM	PT - 4	-	10
320B	Catering Staging	OR1	6'-0"	3'-6"	-	-	-	-	809	809	809	-	-	-	-	7
321A	Storage	SC1	3'-0"	7'-0"	1-3/4"	SOLID CORE WOOD	PT-4	FR2	804	804	804	-	HM	PT - 4	-	14
323A	Storage	EXIST.	3'-0"	7'-0"	1-3/4"	SOLID CORE WOOD	PT-4	EXIST.	-	-	-	-	WOOD	PT - 4	-	27
324A	Final Package	SC1	3'-0"	7'-0"	1-3/4"	SOLID CORE WOOD	PT-4	FR2	804	804	804	C	HM	PT - 4	-	27
326A	Make-up Area	EXIST.	PR 3'-0"	7'-0"	EXIST.	WOOD / GL	PT - 3	EXIST.	-	-	-	806	WOOD	PRIME + PT-3 INTER PRIME + PT-6 EXTER	-	3
326A	Bulk Storage	HM3	PR - 3'-0"	7'-0"	1-3/4"	HM	PT-4 INT PT-5 EXT	FR1	803	803	803	806	HM	PRIME + PT-4 INTER PRIME + PT-1 EXTER	-	8
327A	Electrical Room	HM2	3'-0"	7'-0"	1-3/4"	HM	PT - 5	FR2	803	803	803	806	HM	PT - 5	-	5
328A	Fire Riser	HM2	3'-0"	7'-0"	1-3/4"	HM	PT - 5	FR2	803	803	803	806	HM	PT - 5	-	5
329A	Interview	SC1	3'-0"	7'-0"	1-3/4"	WOOD	PT-4	FR4	804	804	804	-	WOOD	PT - 4	-	11
330A	Interview	SC1	3'-0"	7'-0"	1-3/4"	WOOD	PT-4	FR4	804	804	804	-	WOOD	PT - 4	-	11
331A	Open Office	SC1	3'-0"	7'-0"	1-3/4"	WOOD	PT-4	FR4	804	804	804	-	WOOD	PT - 4	-	10
331B	Open Office	EXIST.	3'-0"	7'-0"	EXIST.	WOOD / GL	PRIME + PT-4 INT PT-6 EXT	EXIST.	-	-	-	806	WOOD	PRIME + PT-4 INTER.	-	4
331C	Open Office	EXIST.	3'-0"	7'-0"	EXIST.	WOOD	PRIME + PT-4	EXIST.	-	-	-	-	WOOD	PRIME + PT-4	-	14
331D	Open Office	EXIST.	3'-0"	7'-0"	EXIST.	WOOD	PRIME + PT-4	EXIST.	-	-	-	-	WOOD	PRIME + PT-4	-	23
331E	Open Office	SC1	3'-0"	7'-0"	1-3/4"	WOOD	PT-4	FR2	804	804	804	C	HM	PT - 4	-	24
334A	Stair #5	EXIST.	3'-0"	7'-0"	EXIST.	WOOD	-	EXIST.	-	-	-	-	WOOD	-	-	-
335A	Stair #6	EXIST.	3'-0"	7'-0"	EXIST.	WOOD	-	EXIST.	-	-	-	-	WOOD	-	-	-
400A	Storage	EXIST.	3'-0"	7'-0"	EXIST.	WOOD	-	EXIST.	-	-	-	-	WOOD	-	-	27
401A	Balcony / Storage	EXIST.	3'-0"	7'-0"	EXIST.	WOOD	-	EXIST.	-	-	-	-	WOOD	-	-	27
404A	Balcony / Storage	EXIST.	3'-0"	7'-0"	EXIST.	WOOD	-	EXIST.	-	-	-	-	WOOD	-	-	27
405A	Hallway	EXIST.	3'-0"	7'-0"	EXIST.	WOOD	-	EXIST.	-	-	-	-	WOOD	-	-	27
405B	Hallway	EXIST.	3'-0"	7'-0"	EXIST.	WOOD	-	EXIST.	-	-	-	-	WOOD	-	-	27
408A	Stair #9	EXIST.	3'-0"	7'-0"	EXIST.	WOOD	-	EXIST.	-	-	-	-	WOOD	-	-	-
410A	Storage	EXIST.	3'-0"	7'-0"	EXIST.	WOOD	-	EXIST.	-	-	-	-	WOOD	-	-	-
410B	Storage	EXIST.	3'-0"	7'-0"	EXIST.	WOOD	-	EXIST.	-	-	-	-	WOOD	-	-	-
411A	Storage	EXIST.	3'-0"	7'-0"	EXIST.	WOOD	-	EXIST.	-	-	-	-	WOOD	-	-	-

COUNTER - REFER TO
CASEWORK DRAWINGS
FINISH FLOOR LINE

DOOR TYPE 'OR1'
OVERHEAD ROLL-UP COUNTER DOOR
REFER TO DOOR DETAILS
FOR MORE INFORMATION

REVISIONS
CONSULTANT

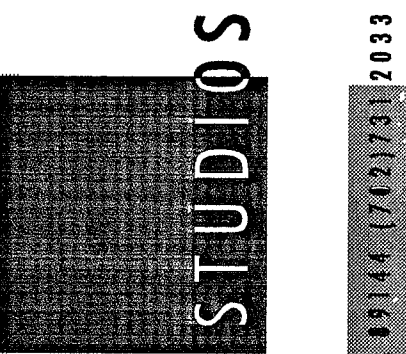

JMA ARCHITECTURE STUDIOS

10150 COLLINGTON CROSS DRIVE
LAS VEGAS, NEVADA 89146 (702) 732-1033

CITY OF LAS VEGAS
DOWNTOWN SENIOR SERVICES CENTER
NEIGHBORHOOD SERVICES

BID SET

STAMP

OWNER: CITY OF LAS VEGAS
DEPARTMENT OF PUBLIC WORKS
ARCHITECTURAL SERVICES

400 EAST STEWART AVENUE
LAS VEGAS, NEVADA 89101
PHONE: (702) 228-6333
FAX: (702) 388-3232
TDD: (702) 388-9108

DRAWN: B. Blanton
FILE

DATE: September 8, 2004

SCALE: N.T.S.

REV NO: 04-15341-01

CLX DRWG NO: 021-287

Door Schedule

SHT NO:

A8.12