



100-3-SEC-BUILDING 3-00000 14.02

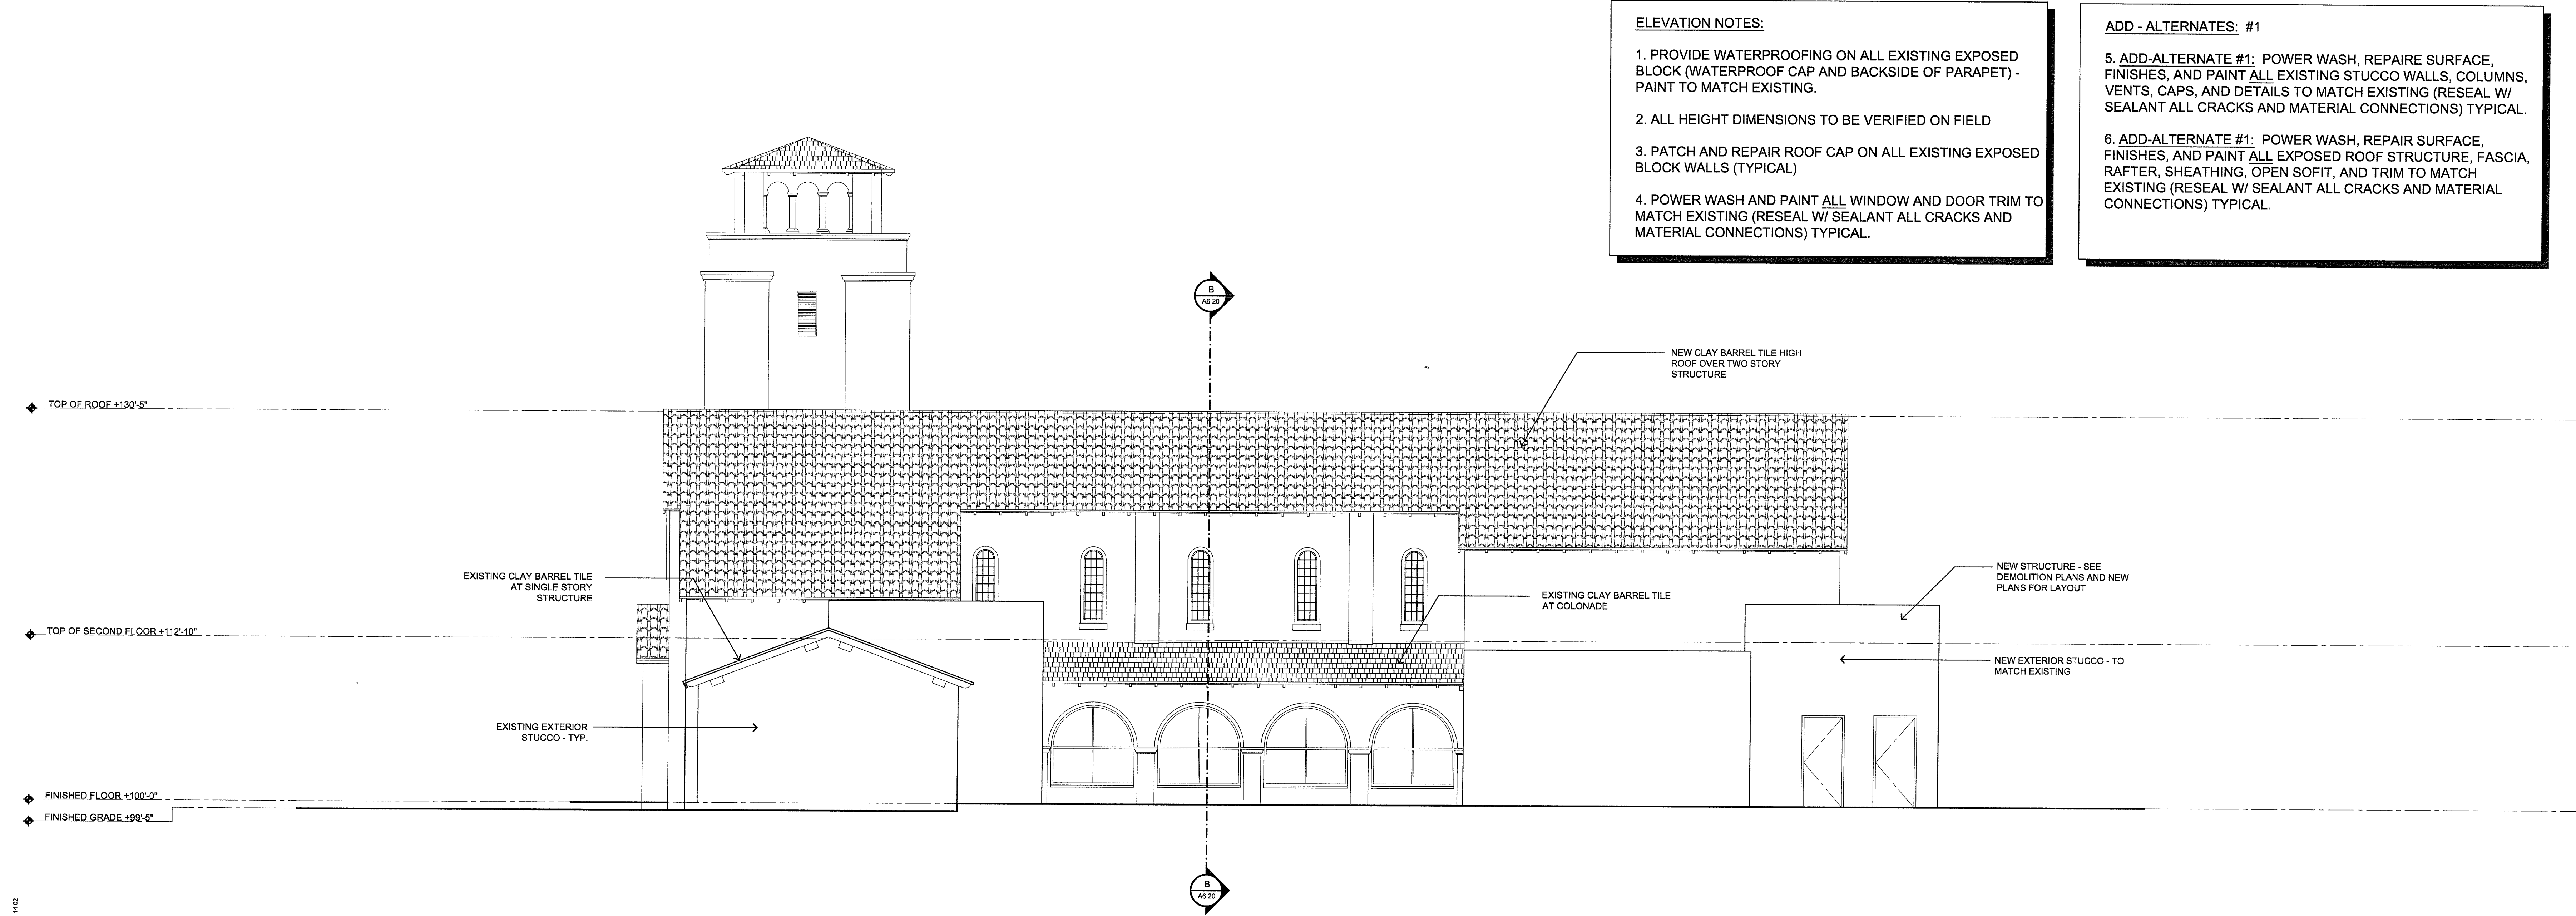

**A** BUILDING 3 - WEST ELEVATION  
3/16"=1'-0"

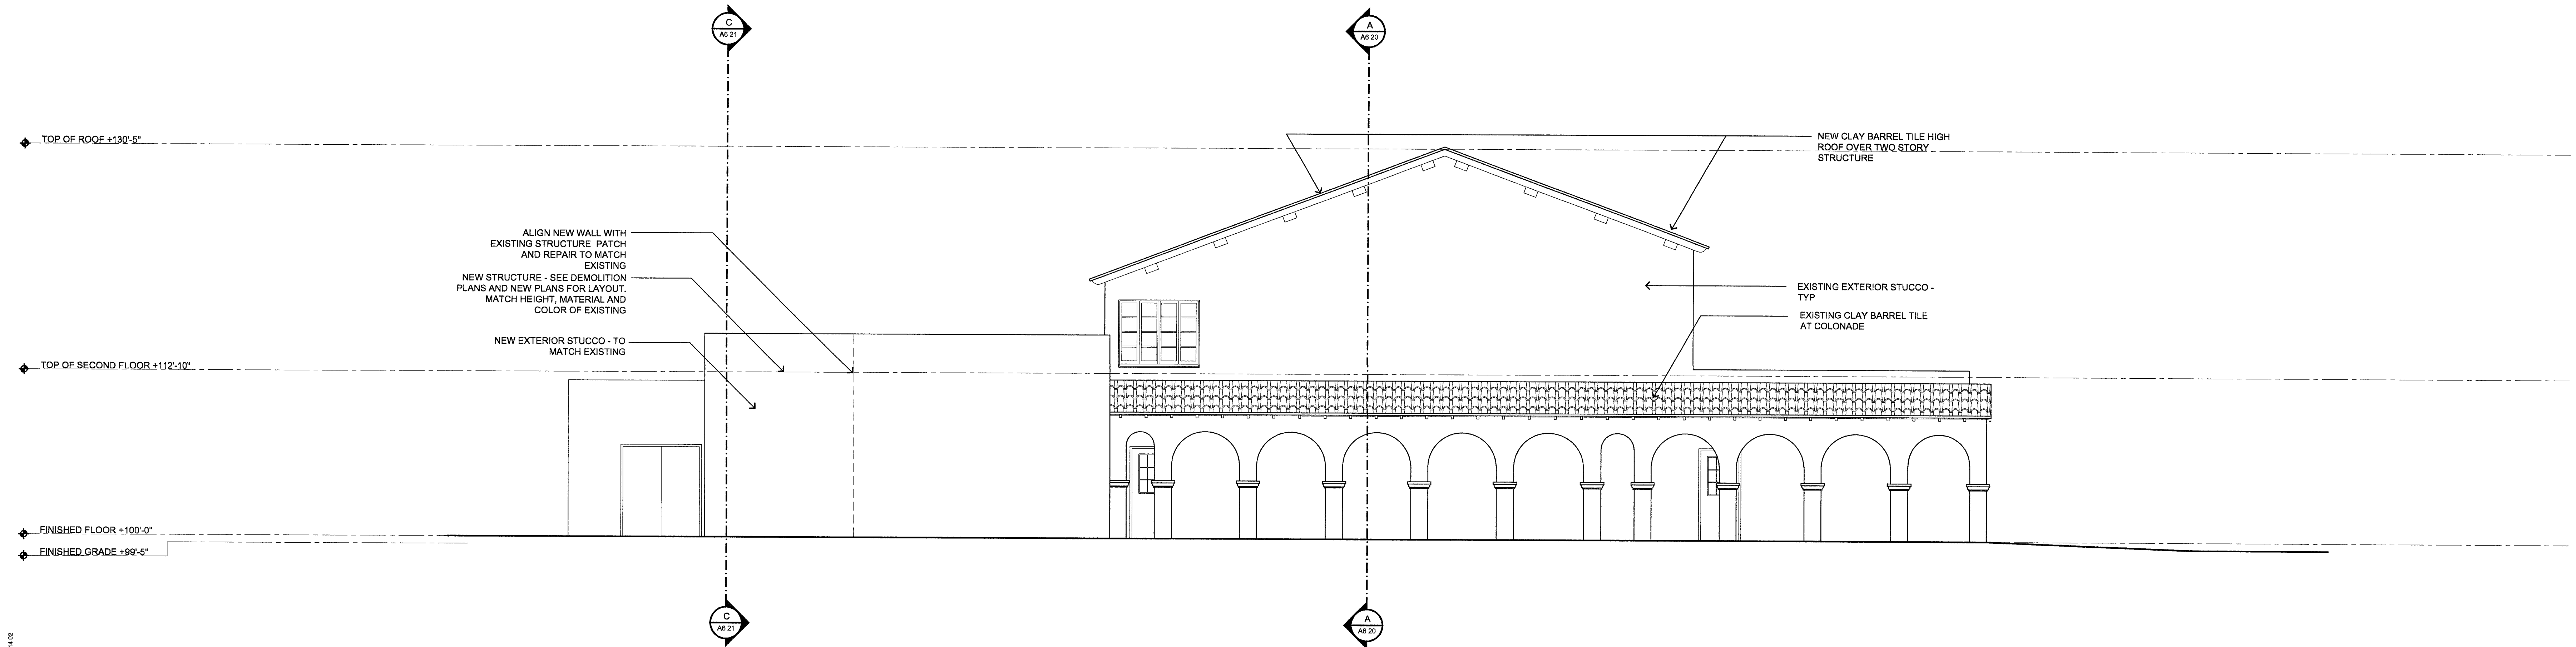

**B** BUILDING 3 - SOUTH ELEVATION  
3/16"=1'-0" 84183

**ELEVATION NOTES:**


1. PROVIDE WATERPROOFING ON ALL EXISTING EXPOSED BLOCK (WATERPROOF CAP AND BACKSIDE OF PARAPET) - PAINT TO MATCH EXISTING.
2. ALL HEIGHT DIMENSIONS TO BE VERIFIED ON FIELD
3. PATCH AND REPAIR ROOF CAP ON ALL EXISTING EXPOSED BLOCK WALLS (TYPICAL)
4. POWER WASH AND PAINT ALL WINDOW AND DOOR TRIM TO MATCH EXISTING (RESEAL W/ SEALANT ALL CRACKS AND MATERIAL CONNECTIONS) TYPICAL.

**ADD - ALTERNATES: #1**

5. ADD-ALTERNATE #1: POWER WASH, REPAIR SURFACE, FINISHES, AND PAINT ALL EXISTING STUCCO WALLS, COLUMNS, VENTS, CAPS, AND DETAILS TO MATCH EXISTING (RESEAL W/ SEALANT ALL CRACKS AND MATERIAL CONNECTIONS) TYPICAL.
6. ADD-ALTERNATE #1: POWER WASH, REPAIR SURFACE, FINISHES, AND PAINT ALL EXPOSED ROOF STRUCTURE, FASCIA, RAFTER, SHEATHING, OPEN SOFIT, AND TRIM TO MATCH EXISTING (RESEAL W/ SEALANT ALL CRACKS AND MATERIAL CONNECTIONS) TYPICAL.

| REVISIONS |
|-----------|
|           |
|           |
|           |
|           |

CONSULT

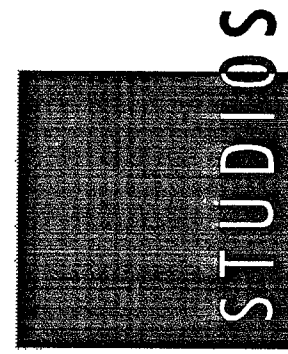

JMA ARCHITECTURE STUDIOS

10150 COTTINGTON CROSS DRIVE LAS VEGAS, NEVADA 89144 (702) 382-3232

CITY OF LAS VEGAS  
**DOWNTOWN SENIOR SERVICES CENTER**  
NEIGHBORHOOD SERVICES

BID SET

OWNER: CITY OF LAS VEGAS  
DEPARTMENT OF PUBLIC WORKS  
ARCHITECTURAL SERVICES

400 EAST STEWART AVENUE  
LAS VEGAS, NEVADA 89101  
PHONE: (702) 229-6535  
FAX: (702) 382-3232  
TDD: (702) 386-9108

DRAWN: B. Bulajev

FILE

DATE: September 8, 2004

SCALE: 3/16" = 1'-0"

BD NO: 04.15341.01

CLV DWG NO: 521-287

Exterior Elevations

SHEET NO:

A5.21

100-3-SEC-BUILDING 3-00000 14.02