


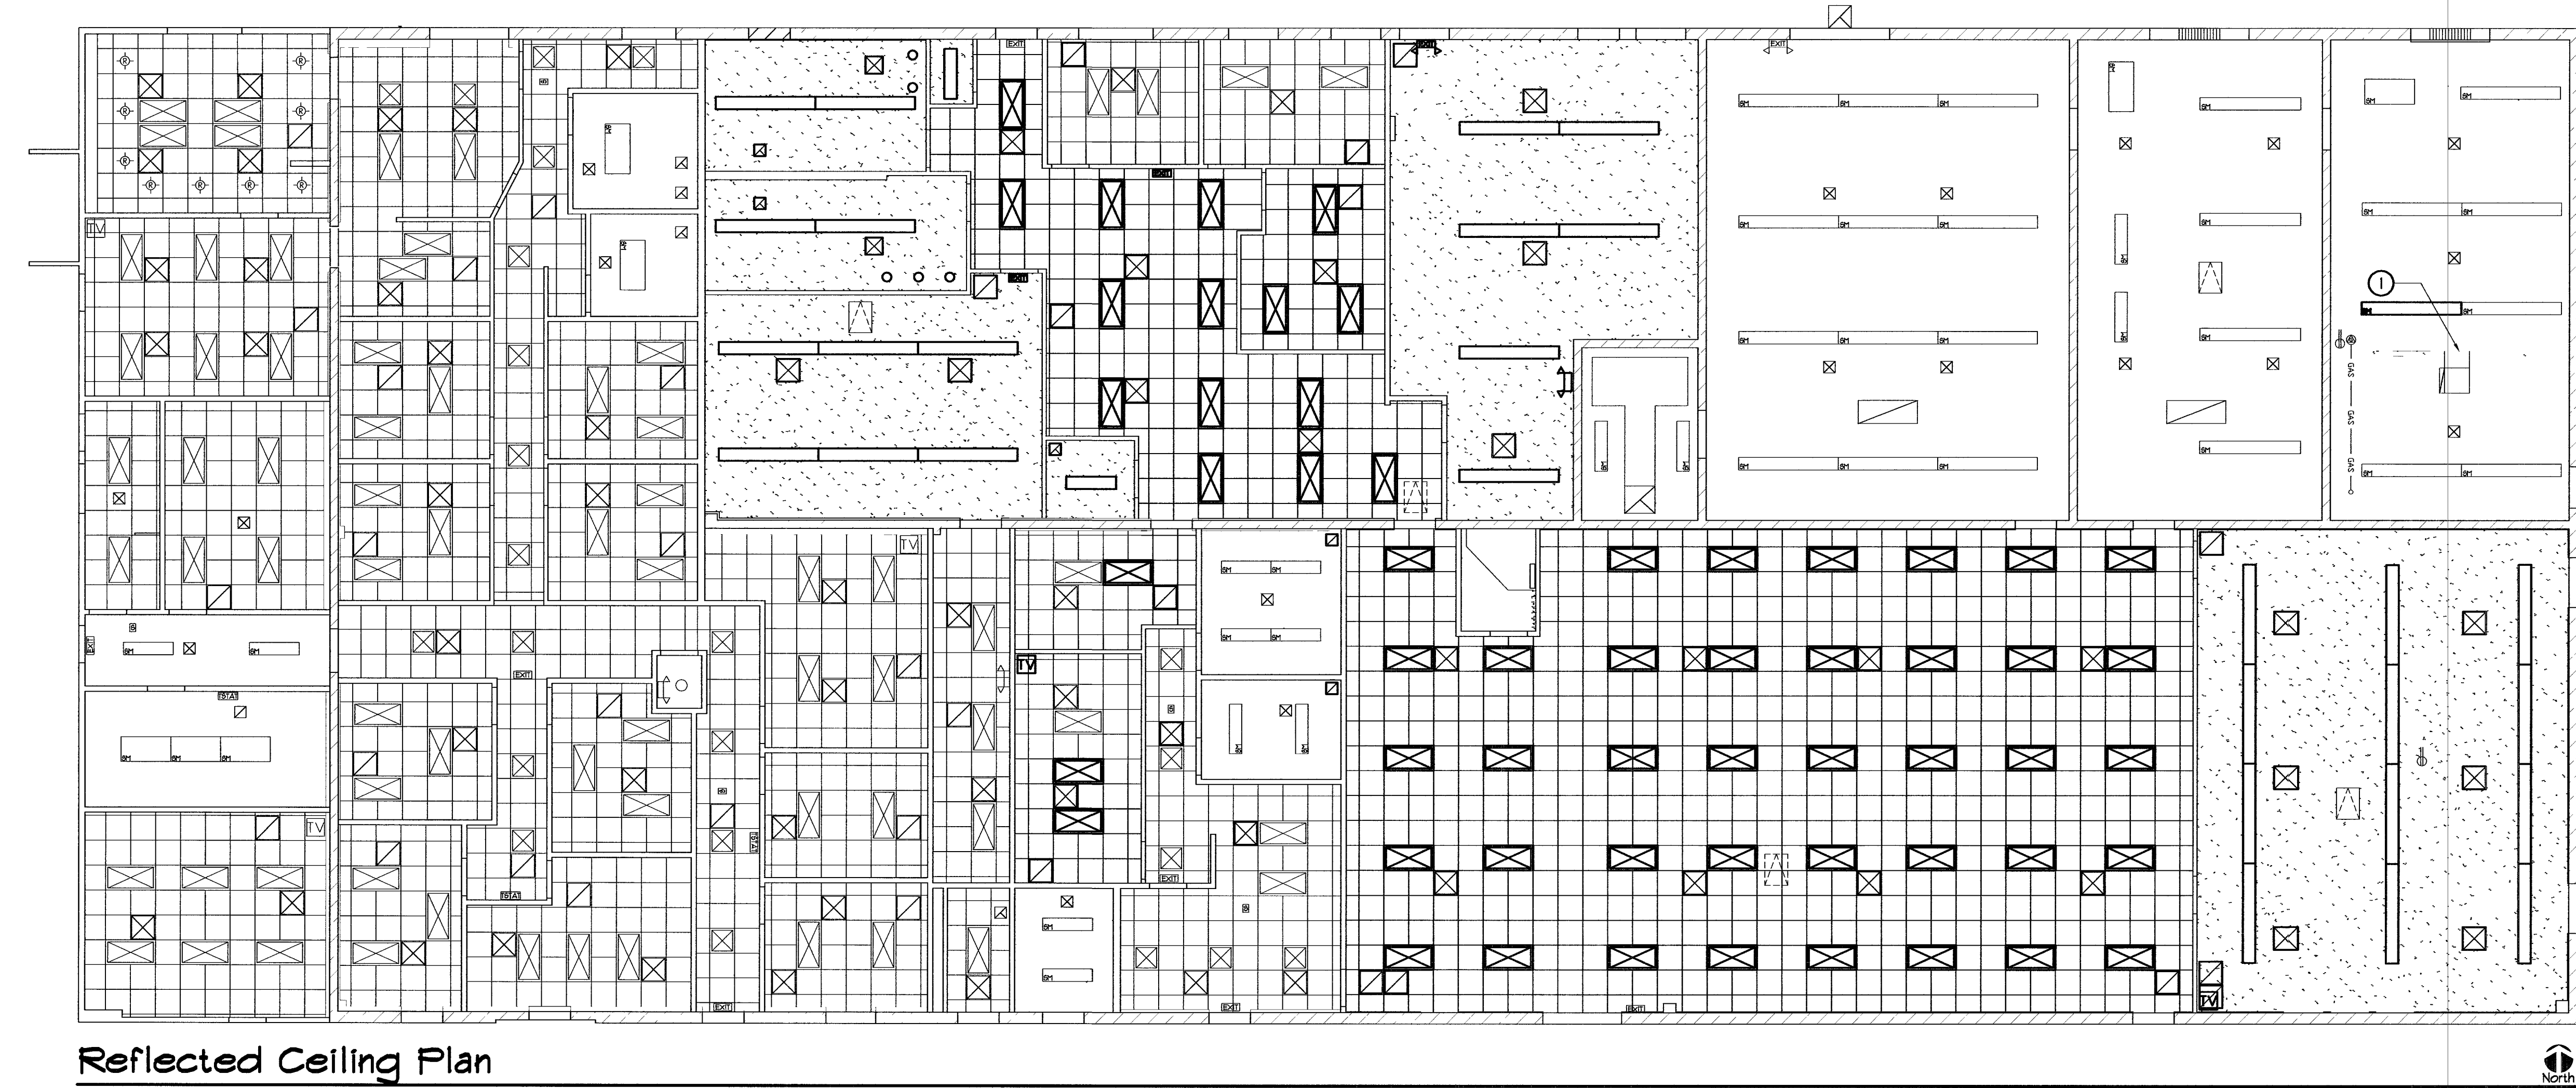

89623



REVISIONS

CONSULTANT

CLV East Yard Building "A" Interior Remodel
3104 E Bonanza Road

Reflected Ceiling Plan

OWNER: CITY OF LAS VEGAS
DEPARTMENT OF PUBLIC WORKS
ARCHITECTURAL SERVICES

400 EAST STEWART AVENUE
LAS VEGAS, NEVADA 89101
PHONE: (702) 229-6535
FAX: (702) 384-4846
TDD: (702) 386-9108

DRAWN	map
FILE	blagA-A2
DATE	11/19/04
SCALE	full
ISS NO	
CLV DWG NO	522-V25-2
SHT NO	

A2