
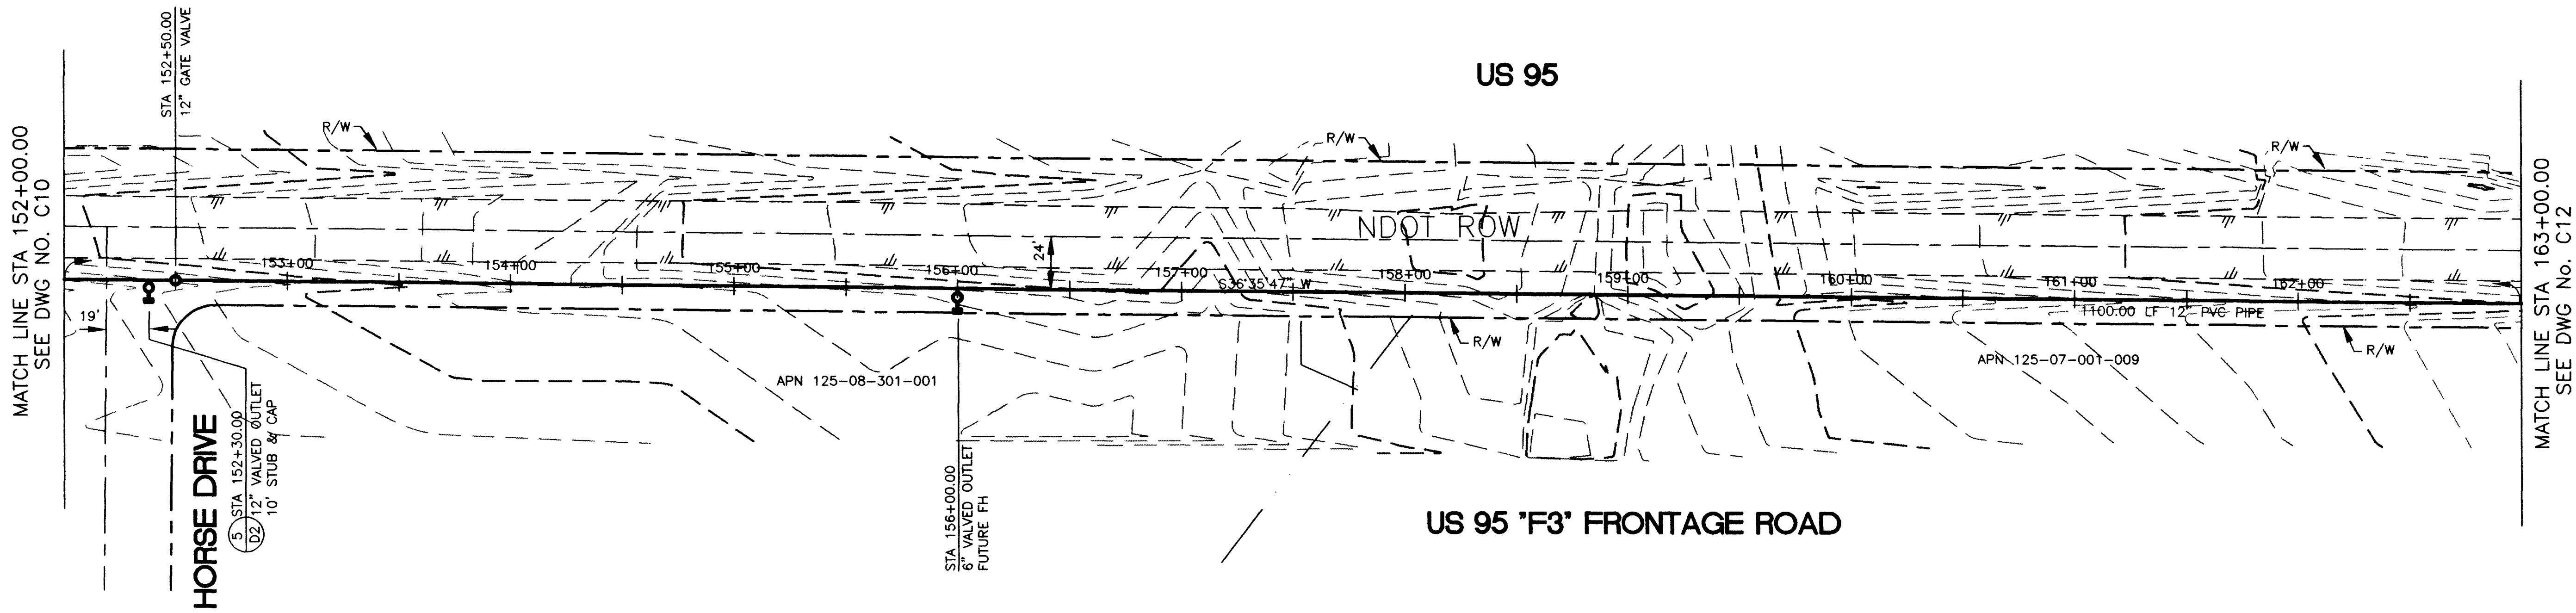


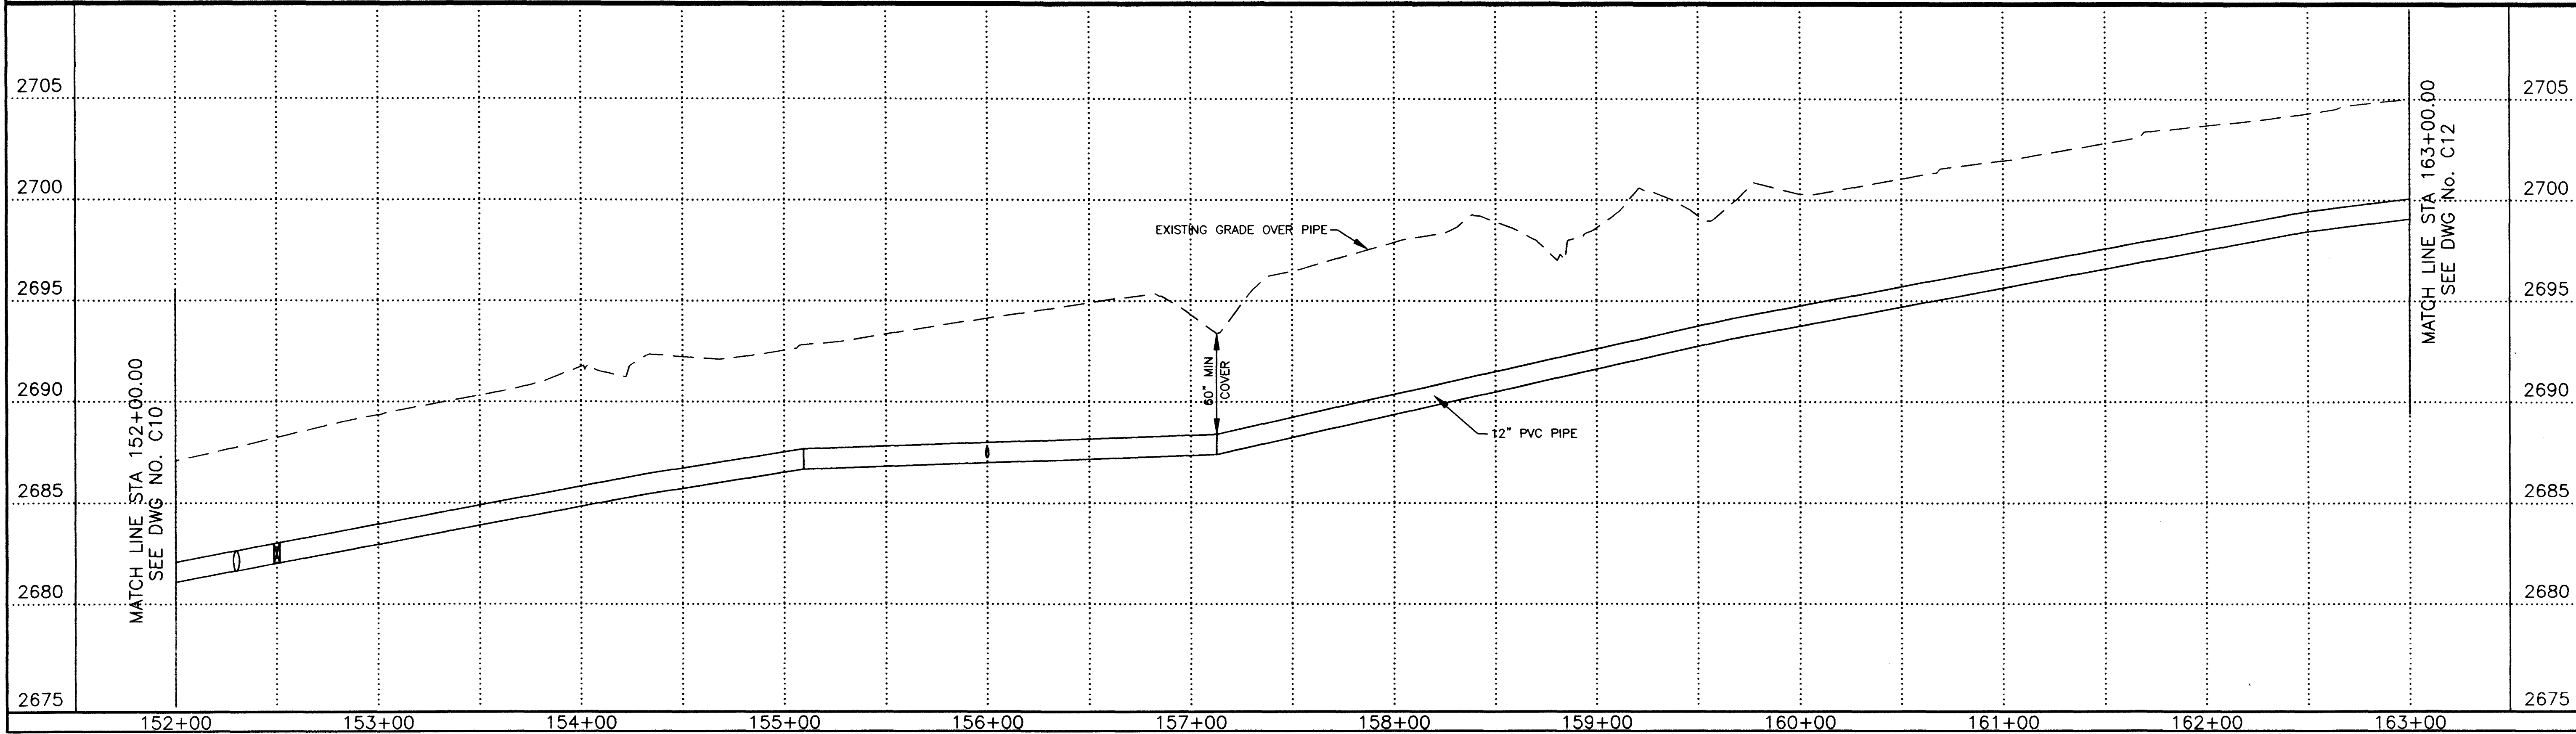

NEVADA DEPARTMENT OF TRANSPORTATION (NDOT) PERMIT REQUIRED
AN APPROVED NDOT OCCUPANCY PERMIT SHALL BE OBTAINED THROUGH THE
DISTRICT PRIOR TO ANY CONSTRUCTION WITHIN THE NDOT RIGHT-OF-WAY.

LAS VEGAS VALLEY WATER DISTRICT



DATE

SCALE: HORIZ. 1"=40'

Call before you Dig
1-800-227-2800

DRAWN BY: JMA CHECKED BY: SR RECOMMENDED BY: LOUIS A. ATWELL ACCEPTED BY: STEVE BRIGMAN		08/04/97 09/04/97 12112 R.P.E. NO. DATE 10583 R.P.E. NO. DATE			
CONTRACT NUMBER					
DRAWING NUMBER C11 SHEET 18 OF 32					

DURANGO DRIVE / IRON MOUNTAIN ROAD 2745 ZONE RECIRCULATION PIPELINE		PLAN AND PROFILE STA 152+00.00 TO STA 163+00.00		D:\DWG\996\996-C11 9-04-97 12:00 pm	
VERIFY SCALE		1/2" = 0' 1/2"		BAR REPRESENTS ONE AND ONE-HALF INCHES ON ORIGINAL	
PACIFIC COMMUNITIES DEVELOPMENT CORPORATION				901 N. Green Valley Pkwy. Suite 100, Nevada 89014 Telephone 702/263-7275 Fax 702/263-7200	

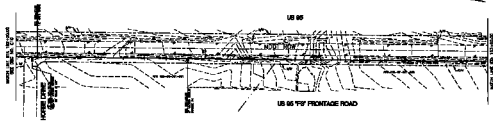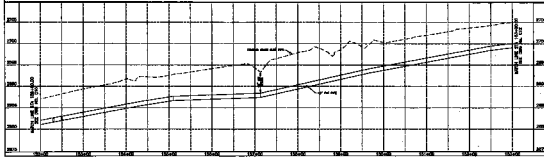

DRAWING NO. / SHEET NO. AND SHEET TOTALS
 SHEET NO. 1 OF 1
 PROJECT NO. 130-0000 TO 135-0000
 DATE 10/1/00
 DRAWN BY J. L. BROWN
 CHECKED BY J. L. BROWN
 APPROVED BY J. L. BROWN
 TITLE: PROFILE VIEW
 SCALE: 1" = 40' HORIZONTAL, 1" = 40' VERTICAL
 PROJECT: US 95 'F' FRONTAGE ROAD
 LOCATION: 130+00 TO 135+00
 DRAWING NO. 130-0000-01
 SHEET NO. 1 OF 1
 PROJECT NO. 130-0000 TO 135-0000
 DATE 10/1/00
 DRAWN BY J. L. BROWN
 CHECKED BY J. L. BROWN
 APPROVED BY J. L. BROWN
 TITLE: PROFILE VIEW
 SCALE: 1" = 40' HORIZONTAL, 1" = 40' VERTICAL
 PROJECT: US 95 'F' FRONTAGE ROAD
 LOCATION: 130+00 TO 135+00
 DRAWING NO. 130-0000-01
 SHEET NO. 1 OF 1