
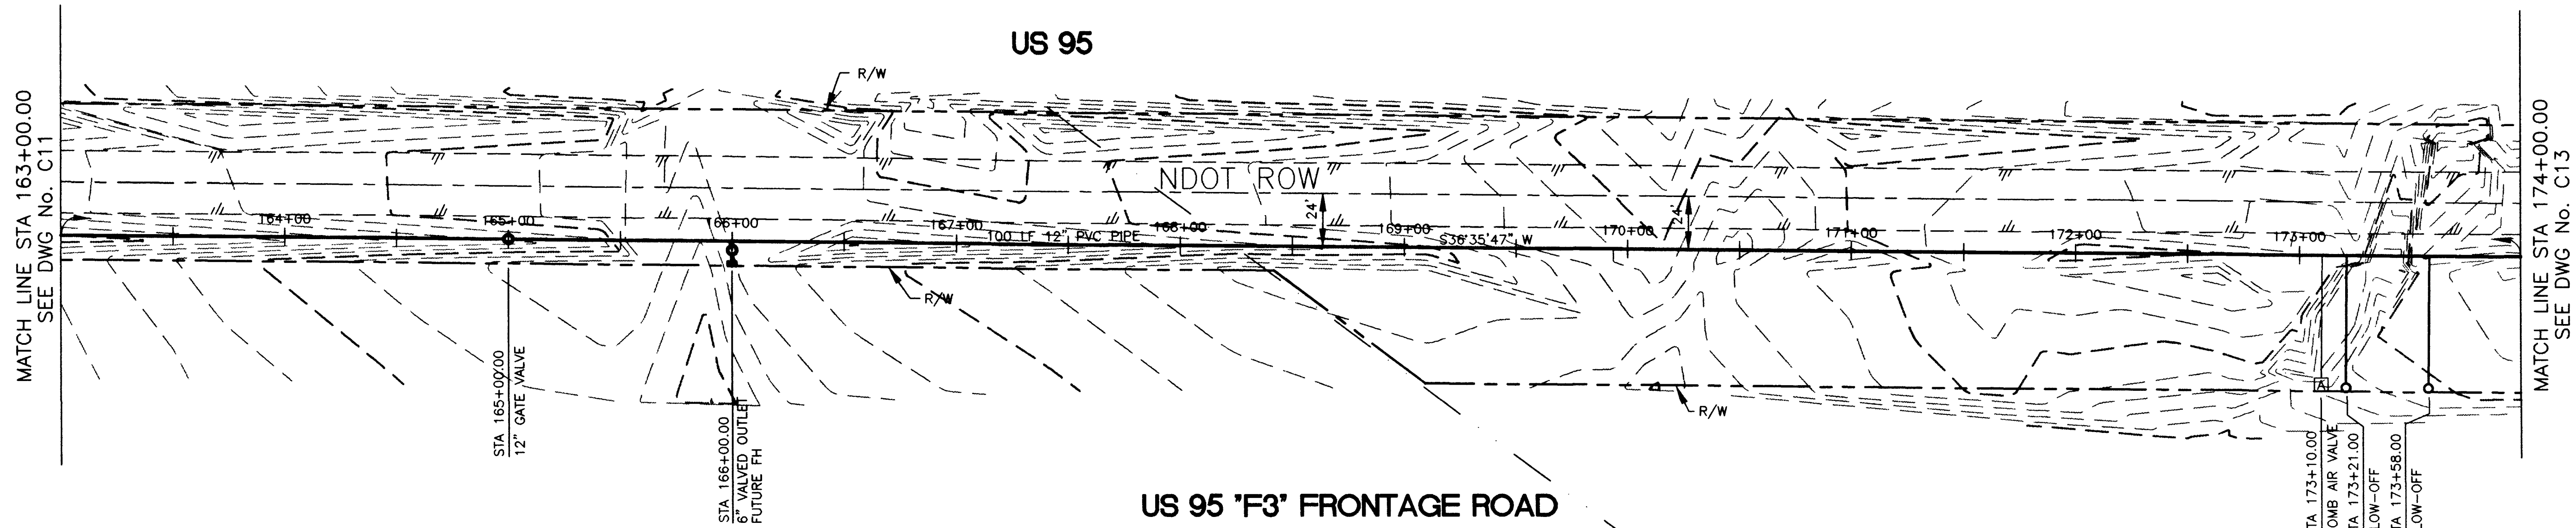


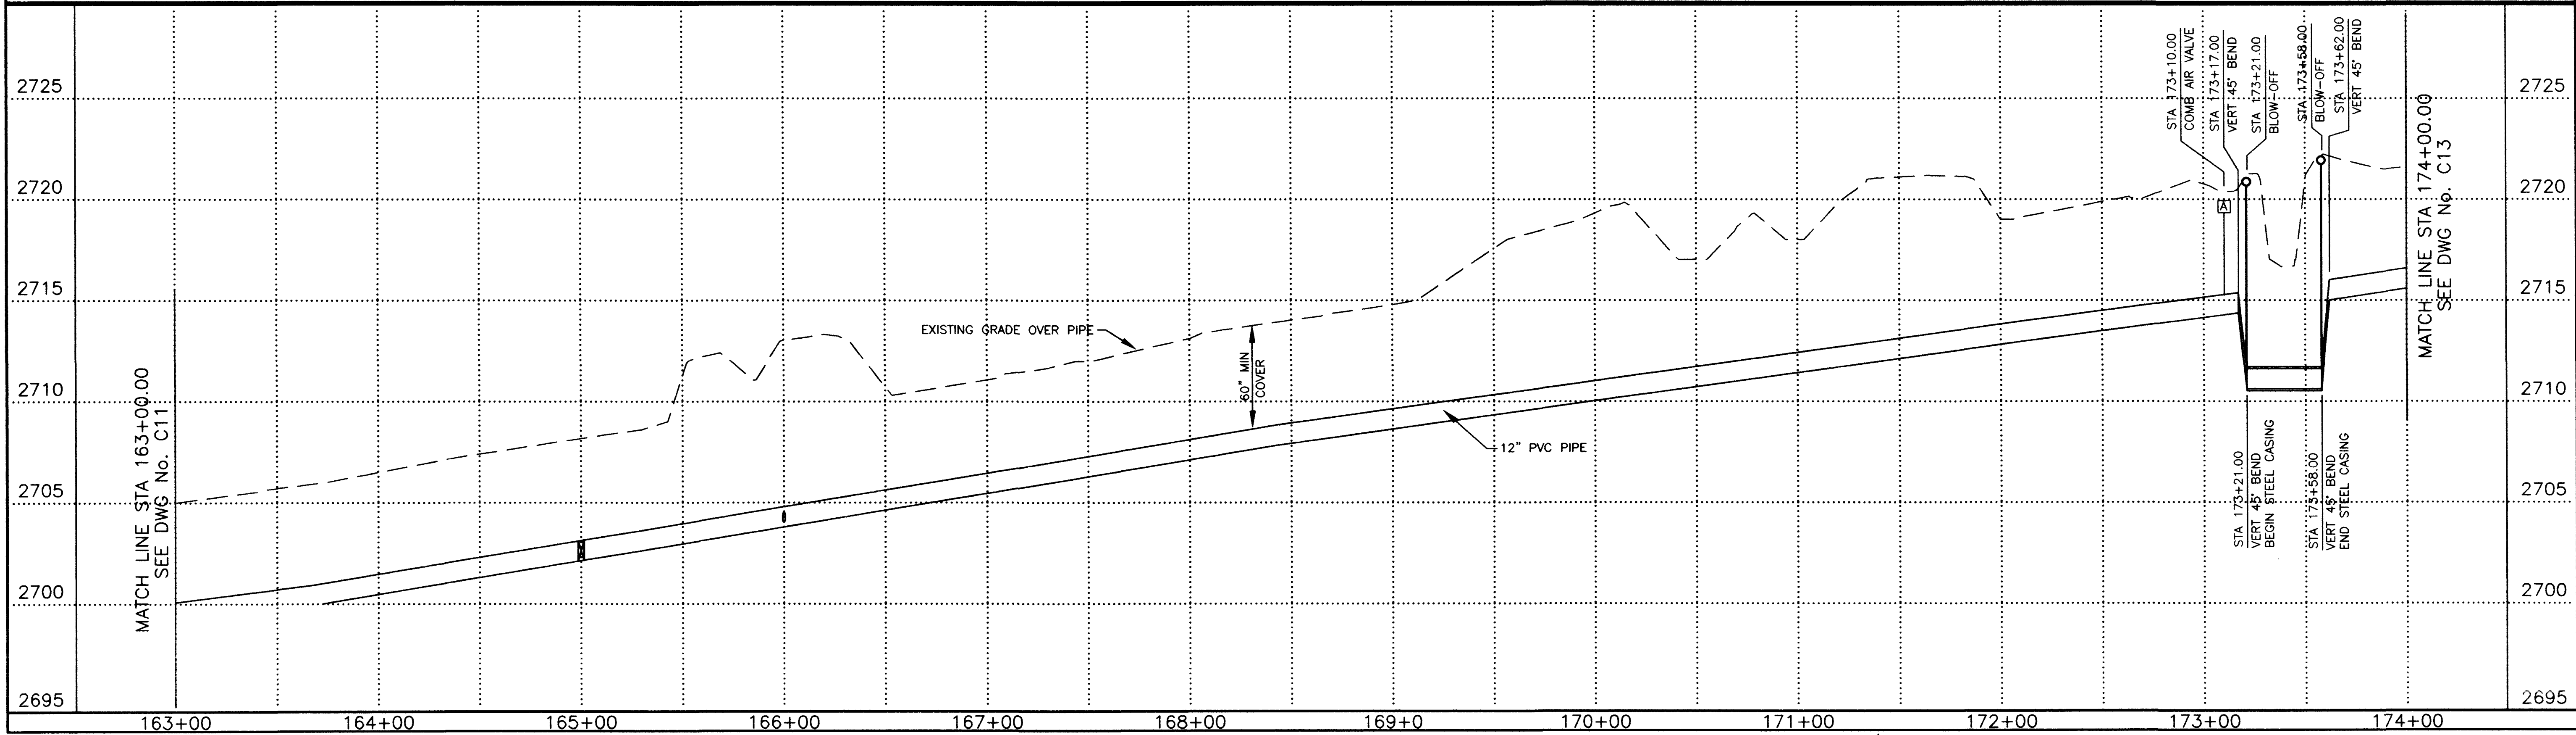

NEVADA DEPARTMENT OF TRANSPORTATION (NDOT) PERMIT REQUIRED.
AN APPROVED NDOT OCCUPANCY PERMIT SHALL BE OBTAINED THROUGH THE
DISTRICT PRIOR TO ANY CONSTRUCTION WITHIN THE NDOT RIGHT-OF-WAY.



LAS VEGAS VALLEY WATER DISTRICT

DATE

SCALE: HORIZ. 1"=40'

Call before you Dig
1-800-227-2800

DRAWN BY: 09/04/97 CHECKED BY: 09/04/97 RECOMMENDED BY: 1212 R.P.E. NO. DATE 11/12 ACCEPTED BY: 10583 R.P.E. NO. DATE 9/9/97 STEVE BRIDGEMAN		DRAWING NUMBER C12 SHEET 19 OF 32	
CONTRACT NUMBER		D:\DWG\996\996-C12 9-04-97 12:00 pm	
DURANGO DRIVE / IRON MOUNTAIN ROAD 2745 ZONE RECIRCULATION PIPELINE		PLAN AND PROFILE STA 163+00.00 TO STA 174+00.00	
VERIFY SCALE 1/2" = 0' 1/2" = 1' BAR REPRESENTS ORIGINAL INCHES ON ORIGINAL		SCALE HORIZ. SCALE VERT. SCALE 1" = 40' 1" = 4'	
PACIFIC COMMUNITIES DEVELOPMENT CORPORATION		POST BUCKLEY SCHULZ & ERNICAN 301 N. Green Valley Pk. Henderson, Nevada 89014 Phone 702/267-2200 Fax 702/267-2200 ENGINEERING - PLANNING - SURVEYING - CONSTRUCTION SERVICES	

 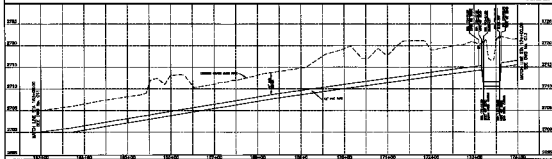

PROJECT NAME / AREA: US 66 11' FRONTAGE ROAD DRAWING NO.: 112-114 DATE: 11/1/66	
SCALE: 1" = 40' SHEET NO.: 112-114	
PROJECT LOCATION: US 66 11' FRONTAGE ROAD DRAWING NO.: 112-114 DATE: 11/1/66	
PROJECT LOCATION: US 66 11' FRONTAGE ROAD DRAWING NO.: 112-114 DATE: 11/1/66	