


2 FLOOR FINISH PLAN BATH HOUSE
A28 SCALE: 1/8" = 1'-0"

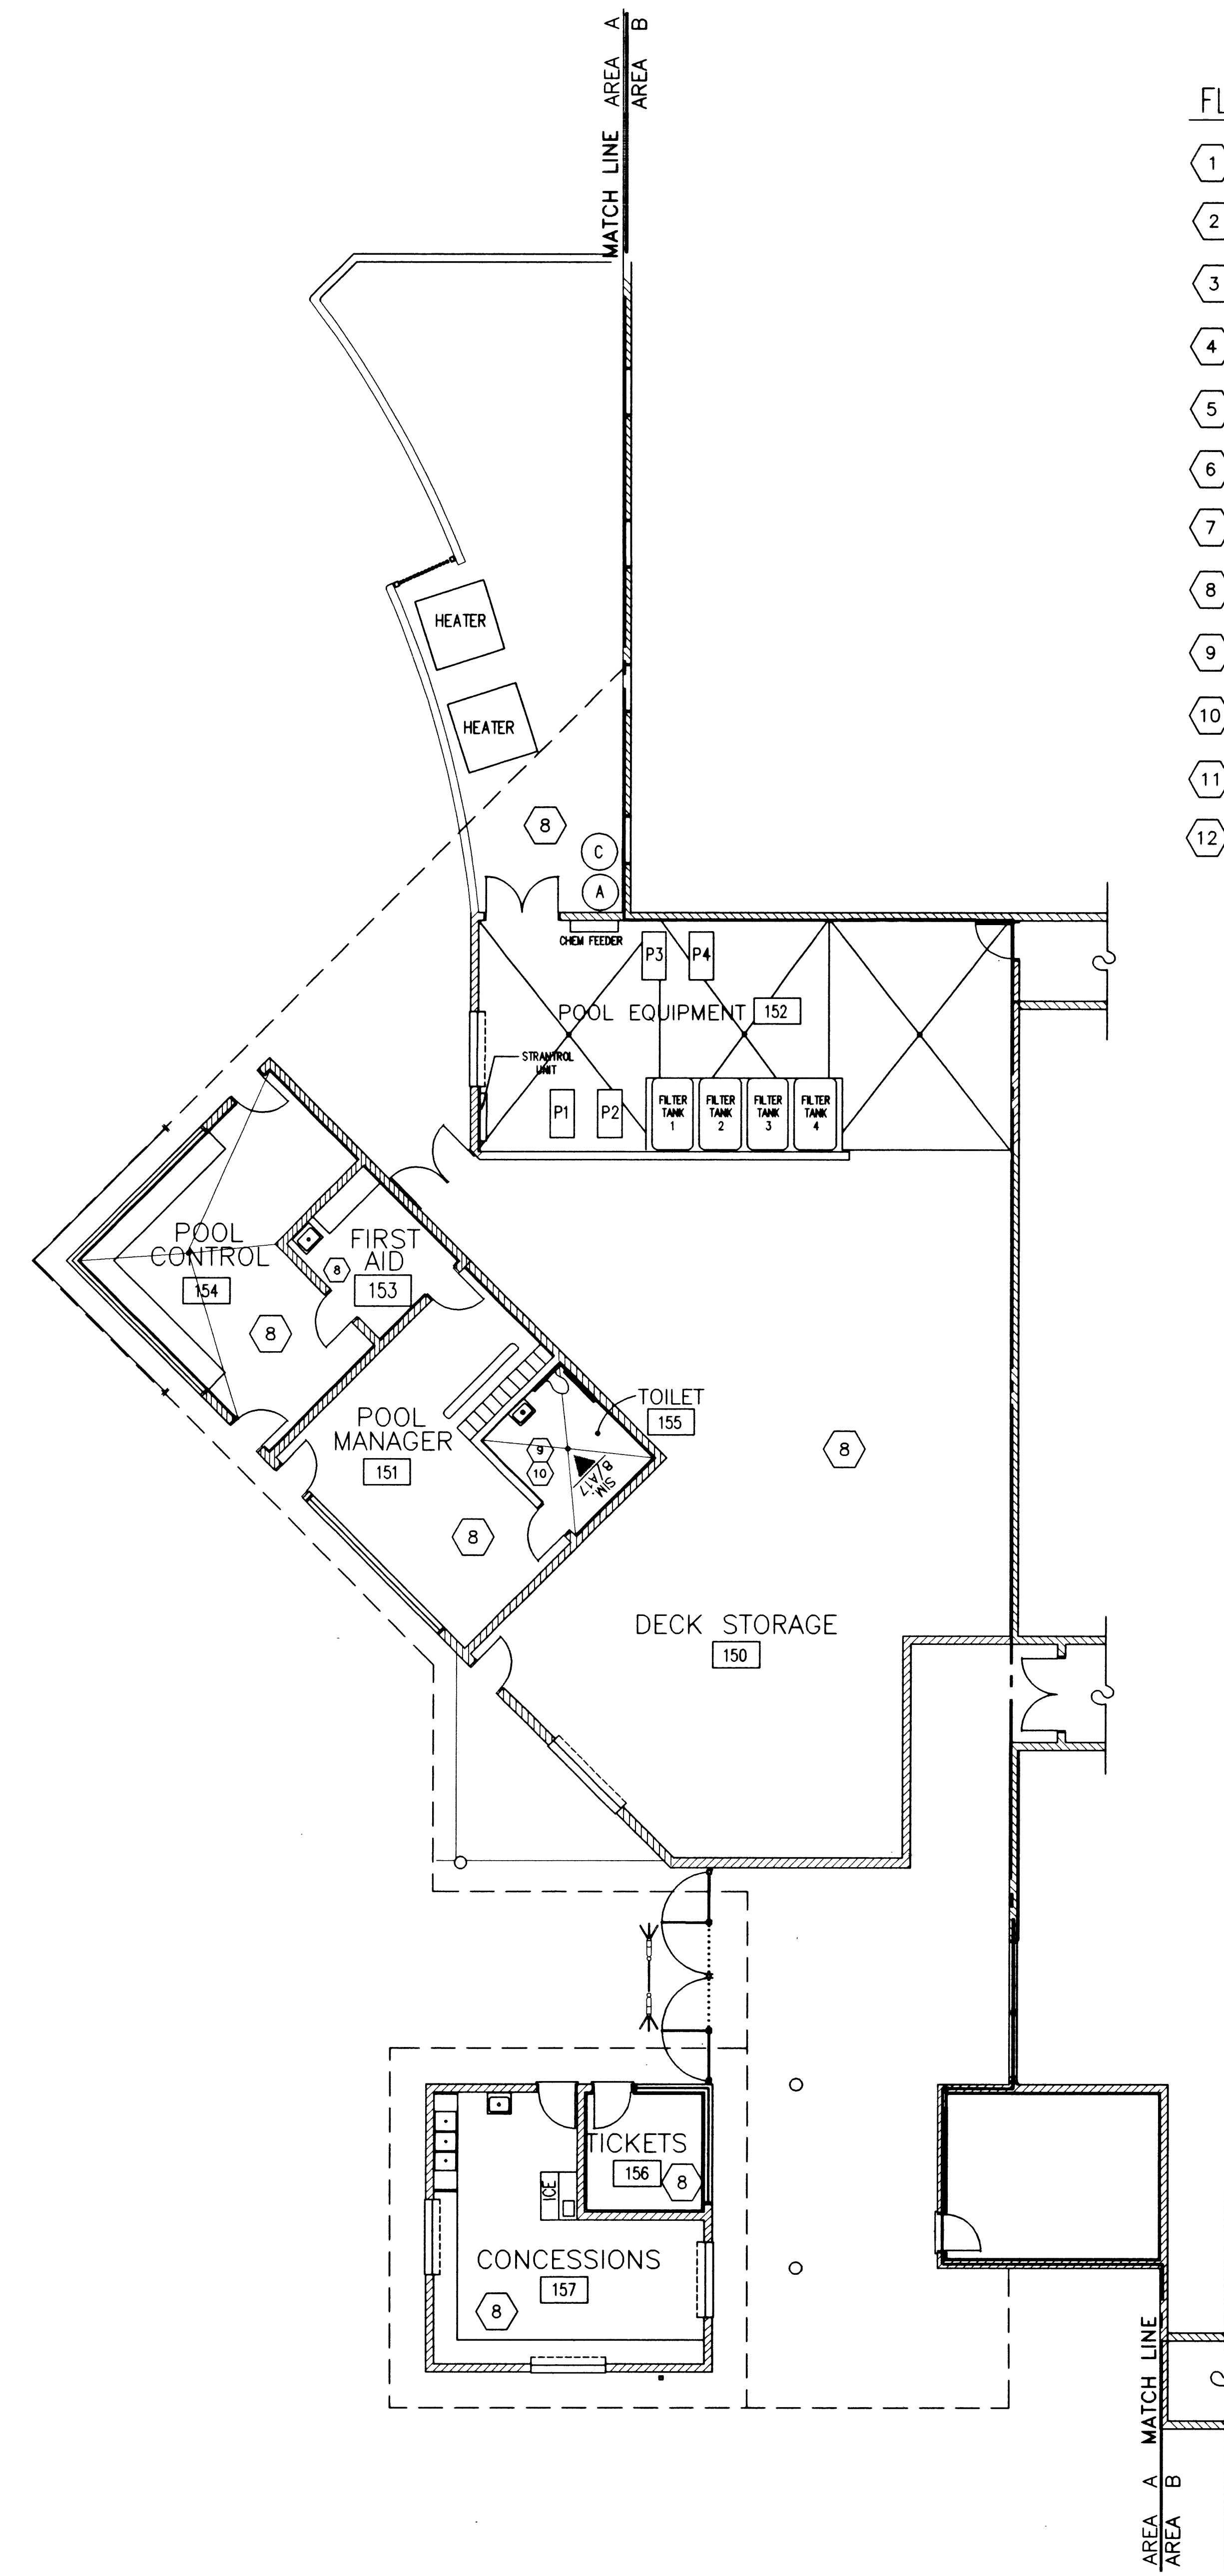

1 FLOOR FINISH PLAN AREA A
A28 SCALE: 1/8" = 1'-0"

FLOOR COVERING SCHEDULE

- 1 CARPET
- 2 ACCENT CARPET
- 3 VCT
- 4 ACCENT VCT
- 5 NOT USED
- 6 NOT USED
- 7 WOOD
- 8 CONCRETE (SEALED)
- 9 CERAMIC TILE
- 10 CERAMIC ACCENT TILE
- 11 12X12 CERAMIC ACCENT TILE
- 12 12X12 CERAMIC TILE

| REVISION | DESCRIPTION | DATE |
|----------|-------------|------|
| | | |
| | | |
| | | |
| | | |

1525 WEST OAKLEY BLVD.
LAS VEGAS, NV 89102
(702) 385-0077
FAX (702) 385-0077

HSA ARCHITECTS

WAYNE SCHREINER AIA
THOMAS M. SILVA AIA

Sheet Title: AREA 'A' AND BATH HOUSE FINISH FLOOR PLANS
Job Title: CITY OF LAS VEGAS DEPARTMENT OF PARK AND LEISURE ACTIVITIES DURANGO RECREATION FACILITY
960901
Date: 20 FEB. 1998
Drawn By: CRL
Check: WPS
Sheet: A28
74 of 118
33 of 36

74 OF 118
650.59

Any use or reproduction of this document or the attached drawings, or the use of the design, description, name or identity described in the document and the attached drawings, in whole or in part by any person other than the architect, is strictly prohibited without the written consent of HSA Architects, Inc., as the Architect of Record for the Project, and with the specific written consent of HSA Architects, Inc.'s Member Corporation.
COPYRIGHT 1997, HSA ARCHITECTS, INC.

27086